


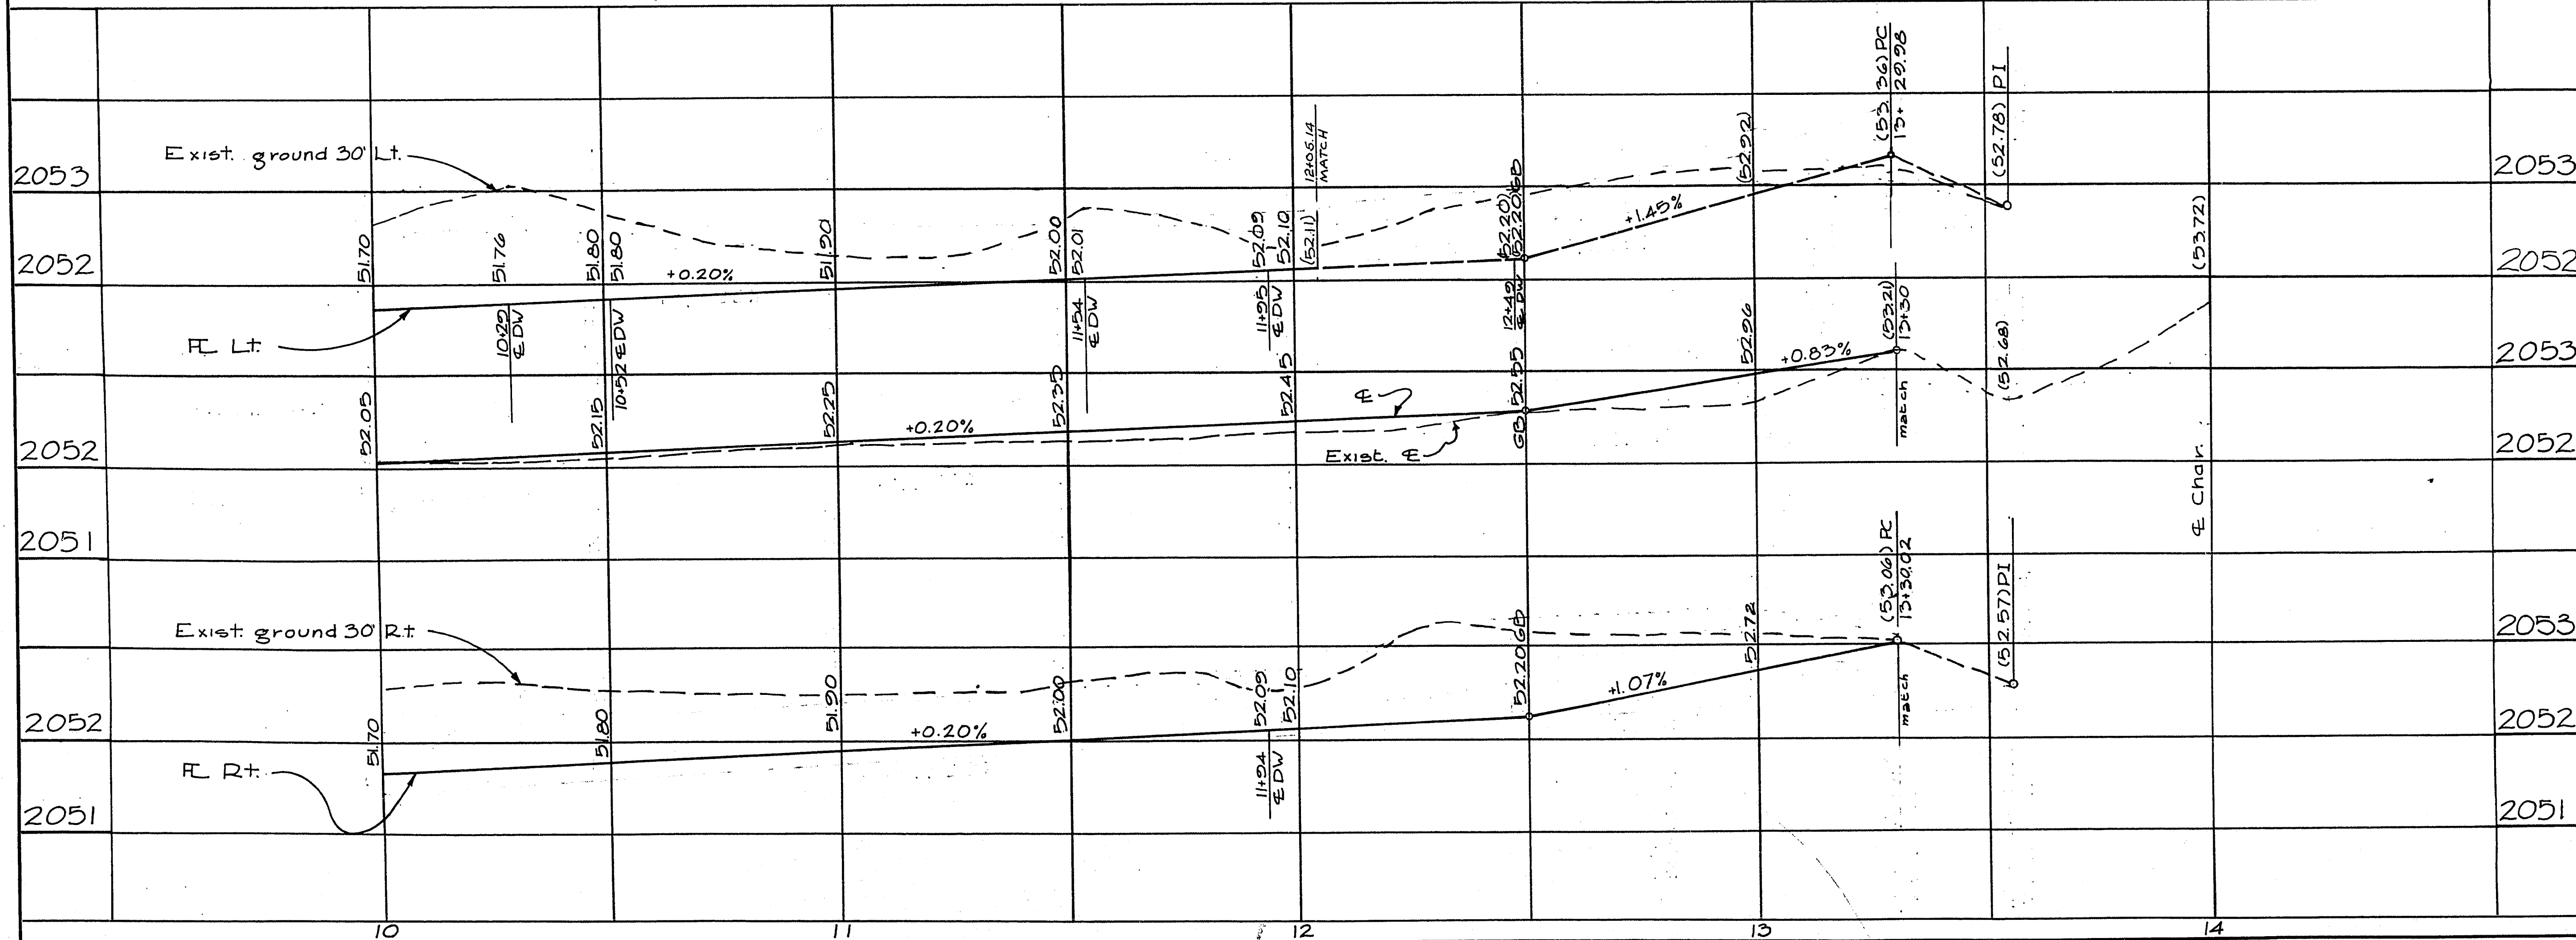

STA. 10+00 MATCH LINE SEE SHIT 5

CHARLESTON BLVD
MATCH LINE SEE SHIT 7
14+00.23 SHADOW
159+24.02 CHARLESTON

See CLV drawing 107V725A for Charleston Blvd.

APPROVED
TRAFFIC ENGR. DATE
12-7-70

BM 1614 B8
Rivet & plate NW cor. of
WALDMAN & WESTWOOD
Elev. 2055.698

APPROXIMATE QUANTITIES - THIS SHEET				APPROXIMATE QUANTITIES - THIS SHEET			
ITEM	DESCRIPTION	UNIT	CLV	UNIT I	UNIT II	DESCRIPTION	UNIT I
20100	Save cut	46	51				
201100	Excavation	575	97				
302100	Type I gravel base	236	35				
302200	Type II gravel base	186	5				
302300	Fog seal	1687					
334004	2" A.C. pavement	1687					
340014	Type "L" curb & gutter	535					
340226	Residential driveway trans	206					
512120	Adjust manhole	1					
				CURVE DATA			
		CURVE	DELTA	RADIUS	LENGTH	TANGENT	PC STA.
		⑥ RV	90°00'00"	20.00'			PT STA.
		⑦ BC	90°00'00"	25.00'			
		⑧ BC	90°00'00"	25.00'			
		⑨ RV	90°00'00"	20.00'			

REVISION NO.	DESCRIPTION	BY	DATE	APPROVAL

CITY OF LAS VEGAS NEVADA			
DEPARTMENT OF PUBLIC WORKS			
SERVICES DIVISION			
SHADOW LN 10+00 to 13+30			
W.O. NO. 4500	F.B.K. NO. 68-68-3C	DATE	DRAWING NO.
SC. (H) 1" = 20'	SC. (V) 1" = 1'	06-08-70	107V800
DES. G. BILLINGSLEY			FILE NO.
DR. D. STEWART			
APPROVED BY DIRECTOR OF PUBLIC WORKS			
SHEET 6 OF 35			