


2051

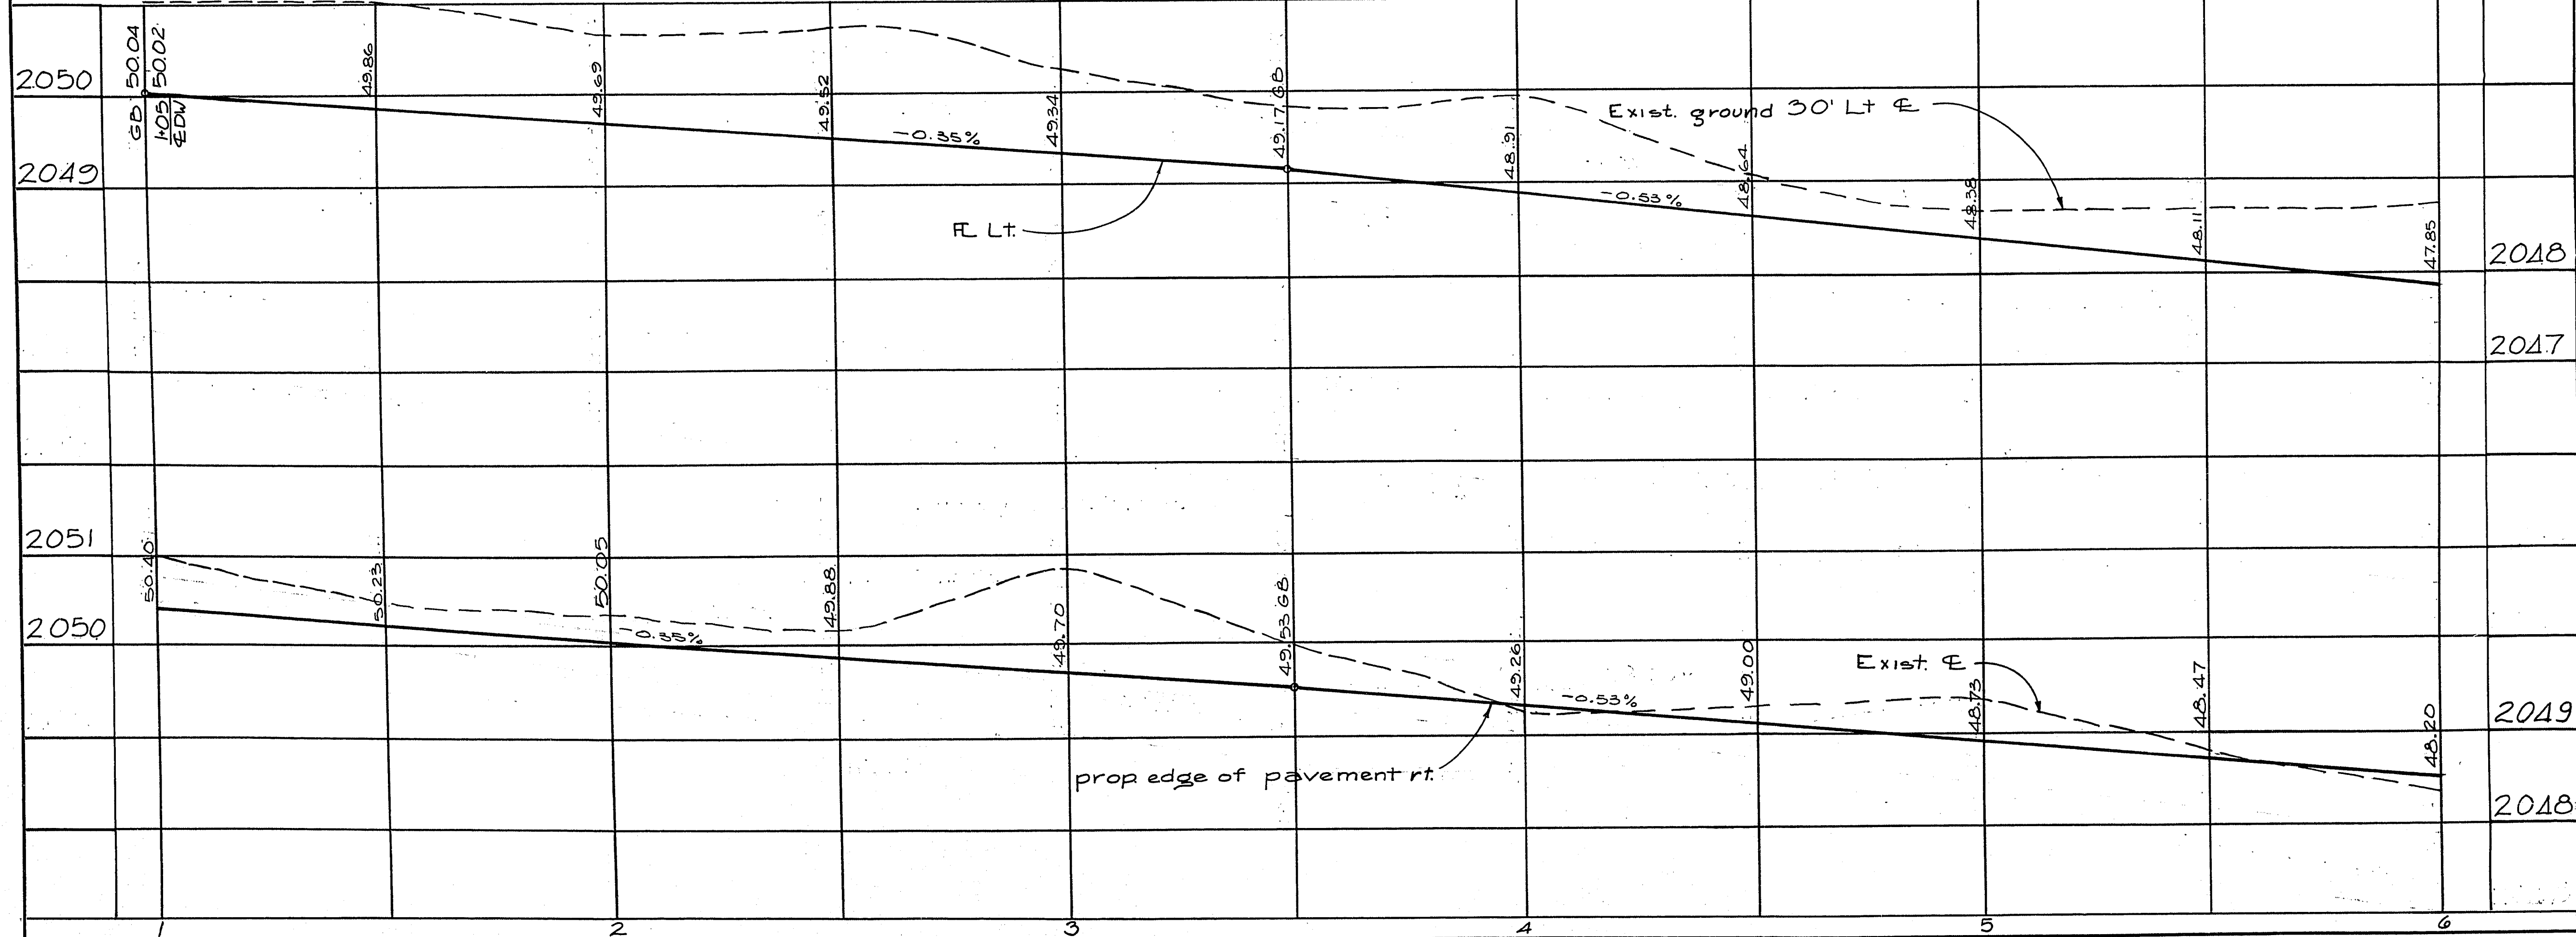

APPROXIMATE QUANTITIES - THIS SHEET				APPROXIMATE QUANTITIES - THIS SHEET			
ITEM	DESCRIPTION	UNIT I	UNIT II	CLV	UNIT I	UNIT II	CLV
200400	Remove tree (over 10" diam.)	1					
201100	Sawcut		20				
201100	Excavation	652	72				
302100	Type I gravel base	204	31				
302200	Type II gravel base	126					
303100	Fog seal	1222					
334003	1 1/2" A.C. pavement		34				
334004	2" A.C. pavement	1222					
340014	Type "L" curb & gutter		800				
300300	Remove tree (4" to 10" dia.)	1					
512120	Adjust manhole	1					

REVISION NO. DESCRIPTION BY DATE APPROVAL

REVISIONS

CITY OF LAS VEGAS NEVADA
DEPARTMENT OF PUBLIC WORKS
SERVICES DIVISION

ELLIS AVE. SID 490 1+00 to 6+00

W.O. NO. 1900 F.B.K. NO. 68-6X DATE DRAWING NO.
SC. (H) 1"=20' SC. (V) 1"=1' 06-08-70 107-V800
DES. G. BILLINGSLEY
DR. D. STEVART
APPROVED BY DIRECTOR OF PUBLIC WORKS
SHEET 11 OF 35