


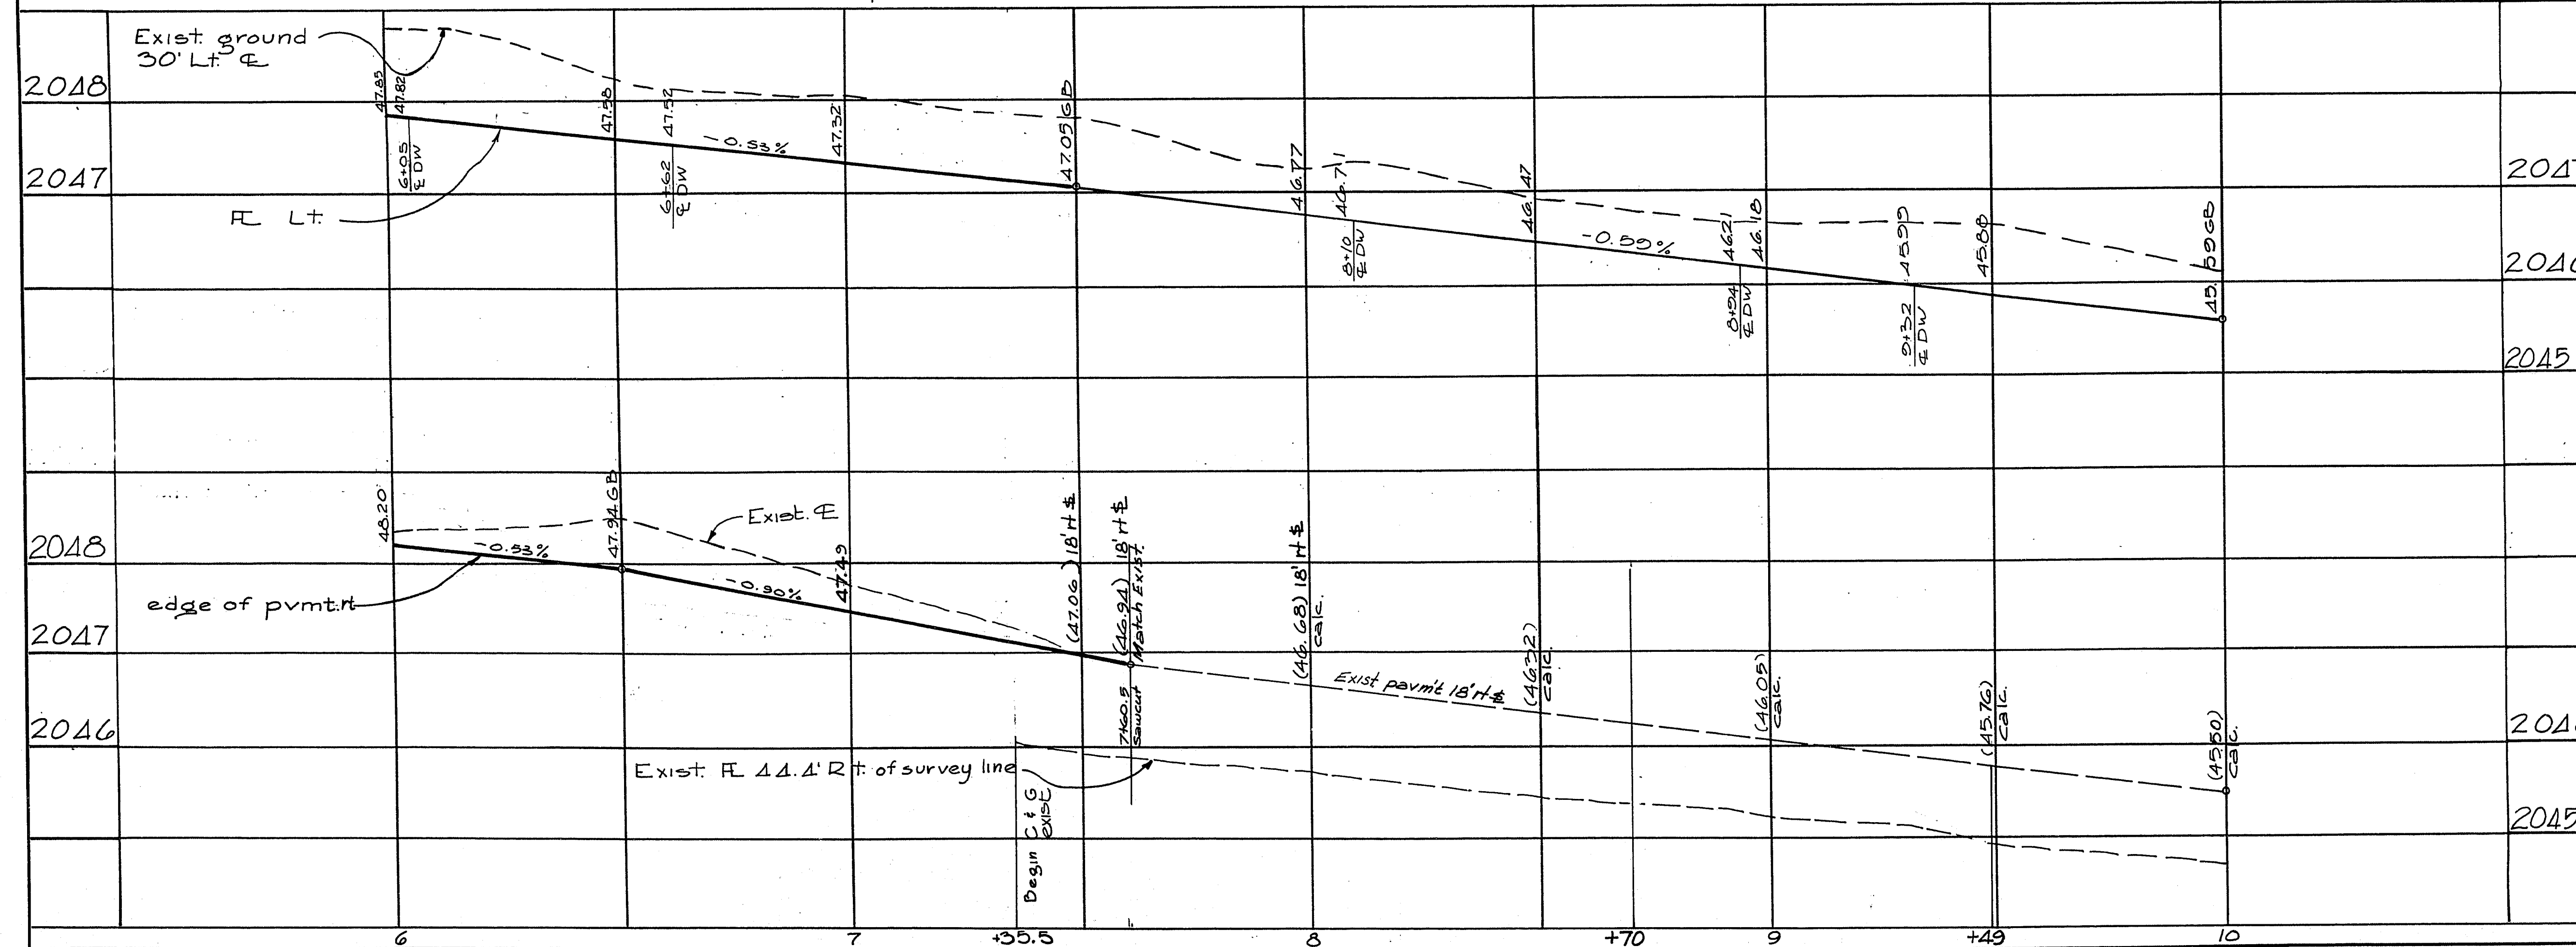

APPROVED *[Signature]* 12-7-70
TRAFFIC ENGR DATE

BM 1614 A4
SW cor. CHARMAST & ELLIS
Elev. 2045.88

15-4-91