

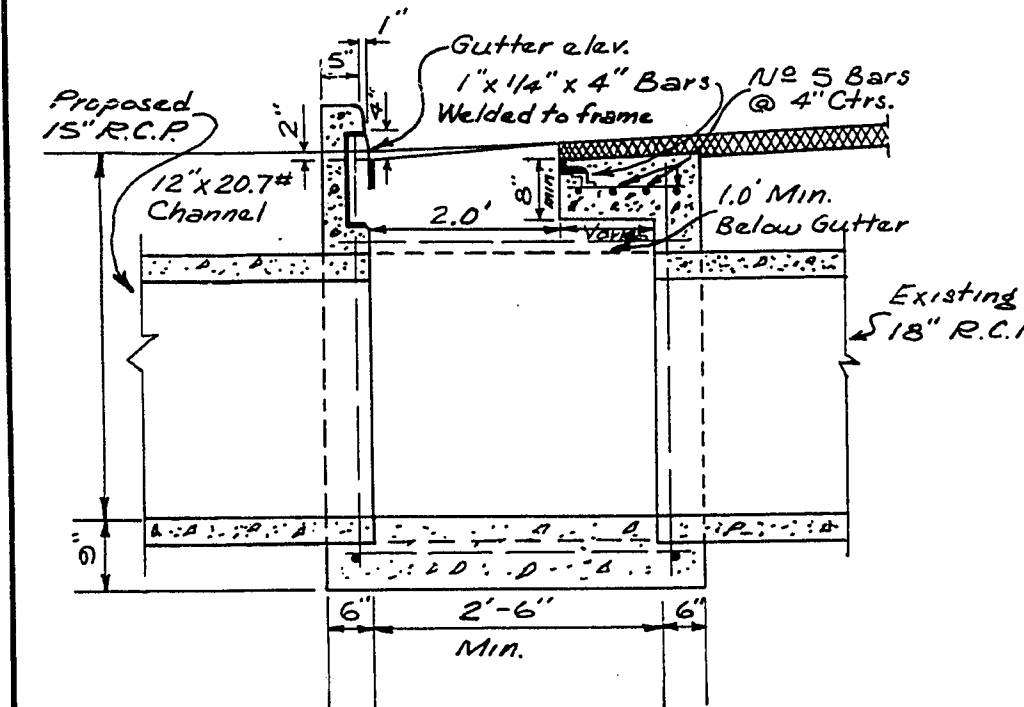


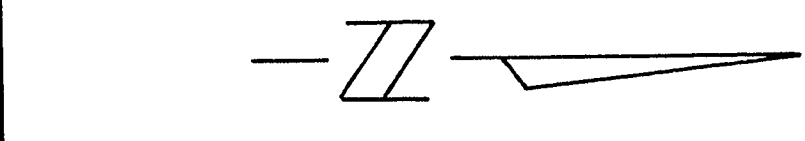

NEVADA STATE
HIGHWAY DEPT.

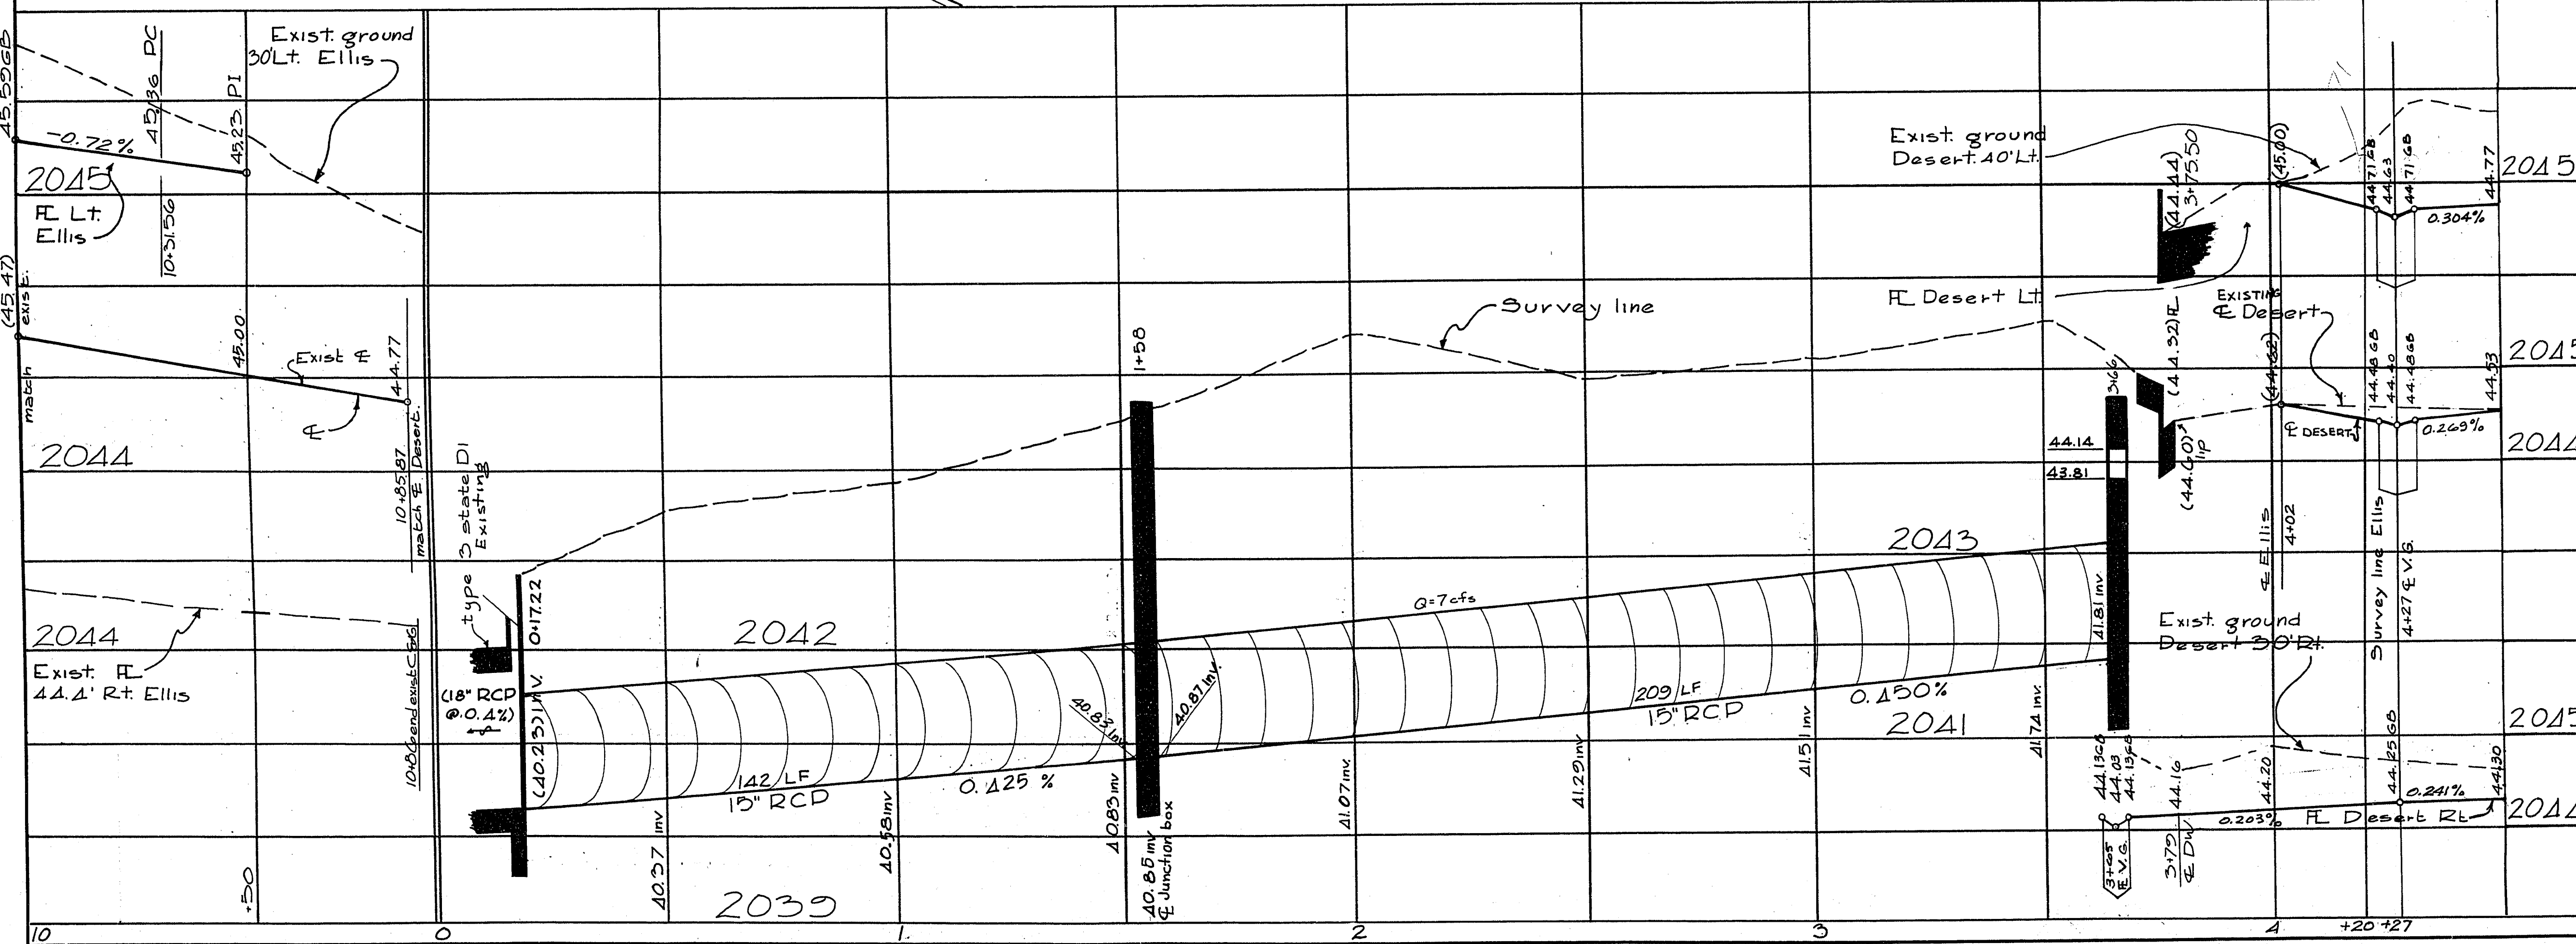

- 10+44 reloc. RR by N.R.C. 311 ft
- 10+50 reloc. st. sign 11 ft by city forces 131 ft
- 10+53 reloc. FH 11 ft 17 ft
- 10+66 adjust MH 15 ft rt
- 10+68 adjust VV by LVWD
- 10+66 existing MH 38.5 ft rt

ELLIS AVE

DESERT LN

APPROVED
TRAFFIC ENGR
DATE 12-7-70
1624
J.M. Pauler
BM 1614 A 4
SW cor. CHARMIST & ELLIS
Elev. 2040.88

APPROXIMATE QUANTITIES - THIS SHEET			APPROXIMATE QUANTITIES - THIS SHEET		
ITEM	DESCRIPTION	UNIT	UNIT I	UNIT II	CLV
121415	15" R.C.D.	LF	351		
201100	Excavation	CY		205	
302100	Type I gravel base	CY		98	
302200	Type II gravel base	CY		61	
333100	Fog seal	SY		459	
334100	2" A.C. pavement	SY		459	
340014	Type "1" curb & gutter	LF		128	
340100	Barricade	LF		32	
340318	Valley gutter	EA		1	
500200	Drop inlet	EA		1	
500300	Junction box	EA			
512120	Adjust manhole	EA			
560080	Relocate fire hydrant	EA			
500201	Reverse drop inlet	EA			
340114	Concrete sidewalk	SF		48	

CURVE DATA			CURVE DATA		
CURVE	DELTA	RADIUS	LENGTH	TANGENT	PT STA.
1	50°00'00"	5.00'	7.85'	5.00'	10+53.04
2	87°07'47"	20.00'	30.41'	19.02'	10+51.56
3	87°07'47"	15.00'	22.81'	14.26'	10+51.56

REVISION NO.	DESCRIPTION	BY	DATE	APPROVAL

CITY OF LAS VEGAS NEVADA DEPARTMENT OF PUBLIC WORKS SERVICES DIVISION			
ELLIS AVE. DESERT LN(S)		10+00 to 10+85 0+00 to 4+50	
W.O. NO. 4000	F.B.K. NO. 68-6X	DATE	DRAWING NO.
SC. (H) 1"=20'	SC. (V) 1"=2'	06-08-70	107V800
DES. G. BILLINGSLEY	DR. D. STEWART	30 JUN 70	FILE NO.
APPROVED BY DIRECTOR OF PUBLIC WORKS		SHEET 13 OF 35	