
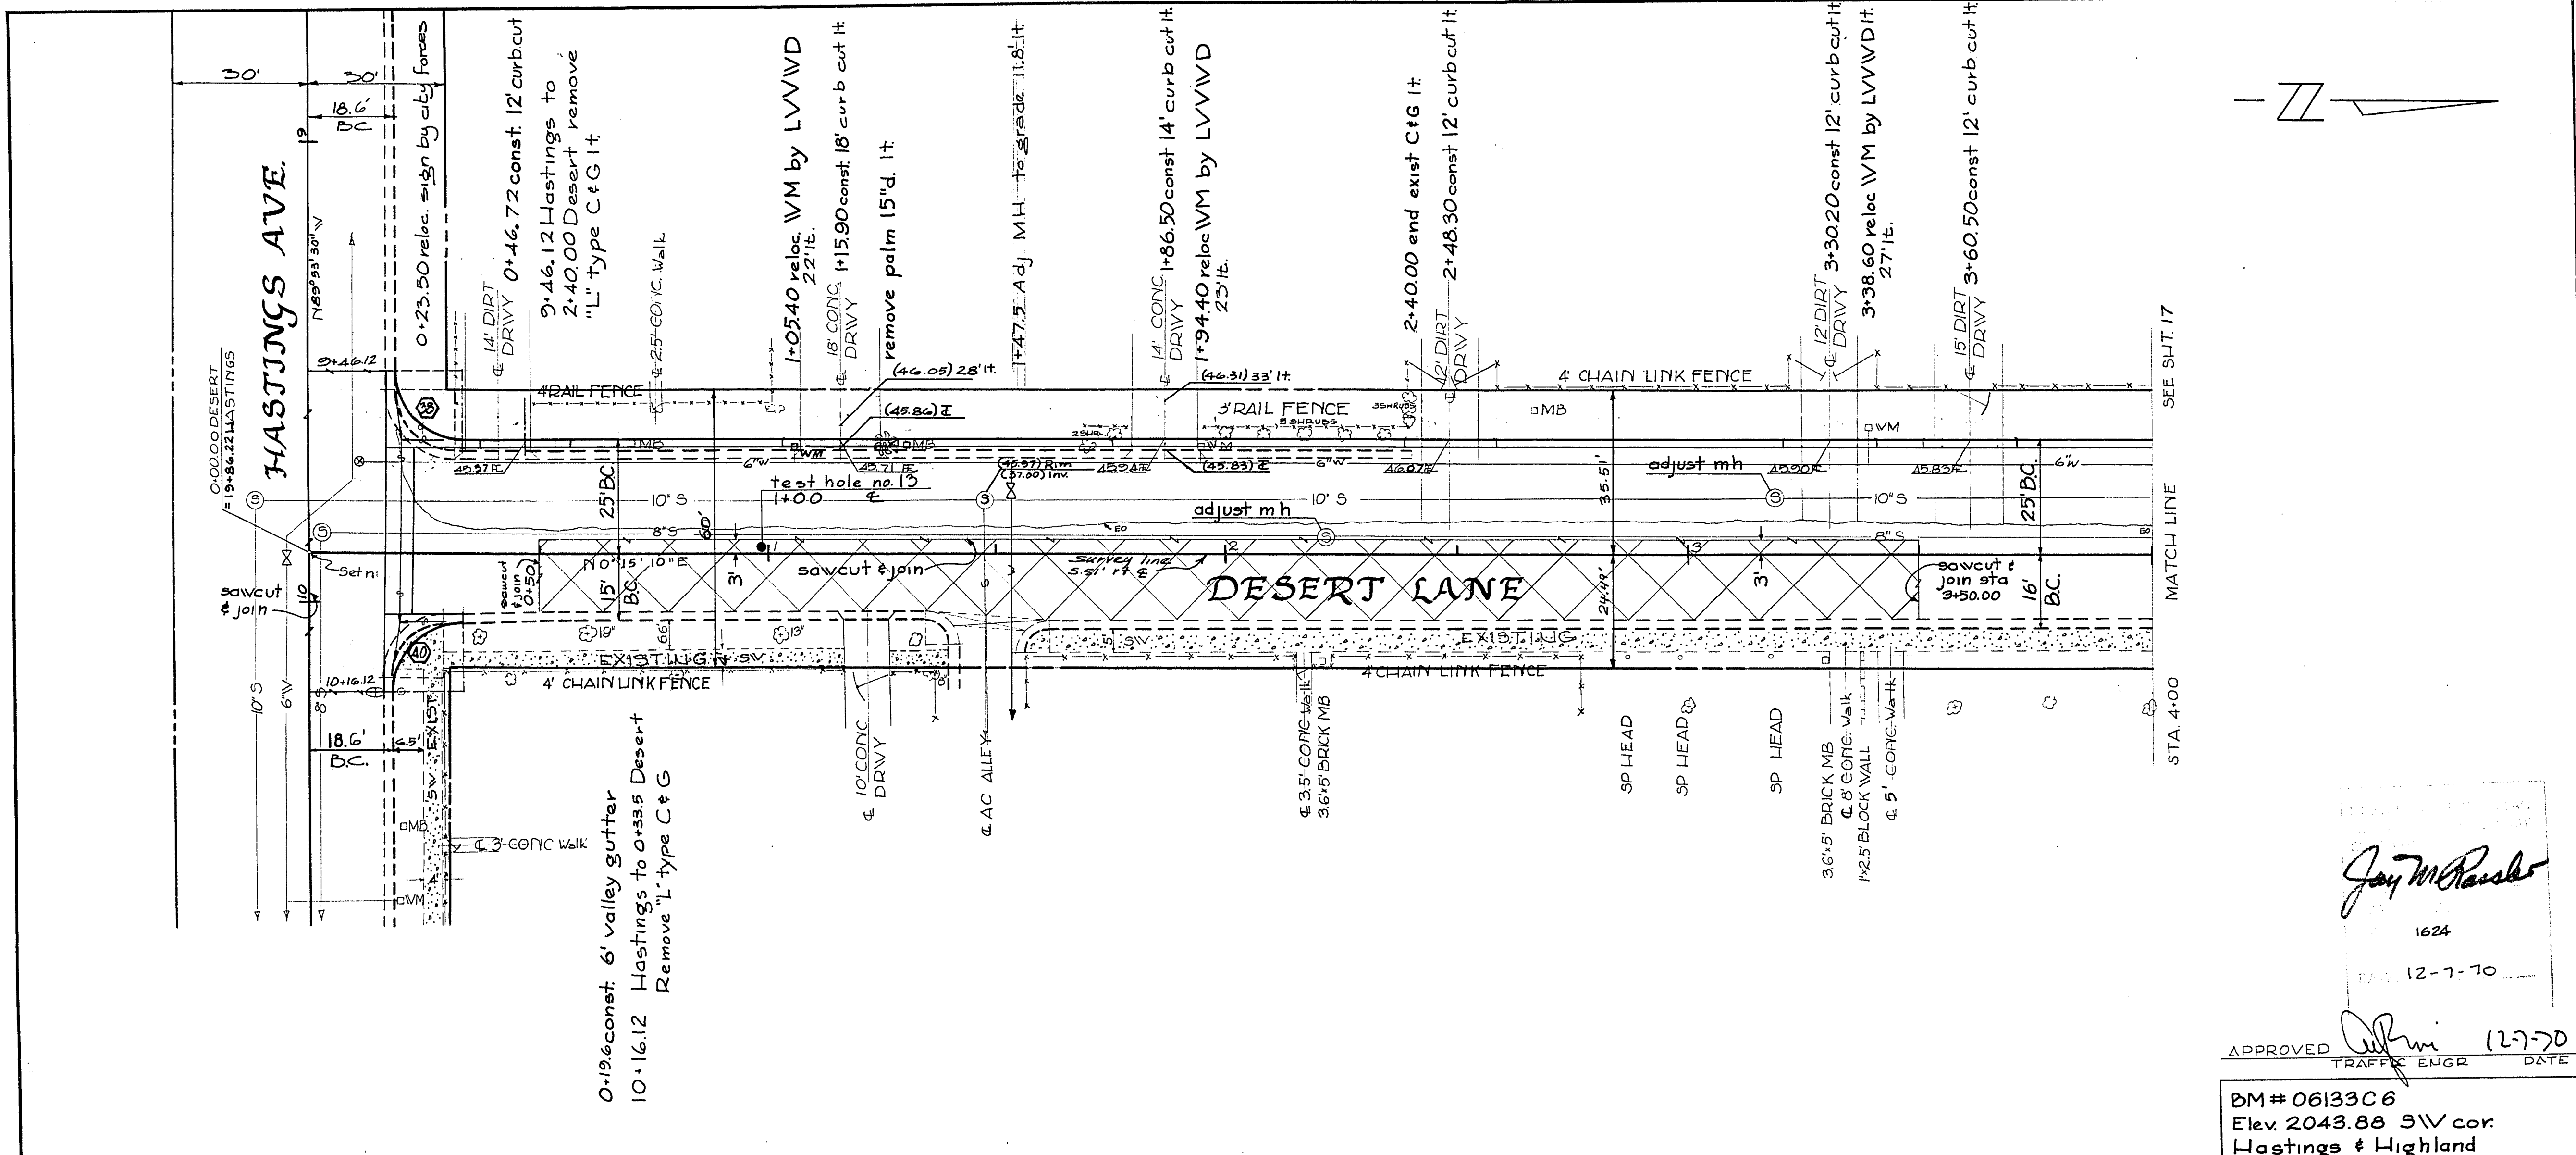


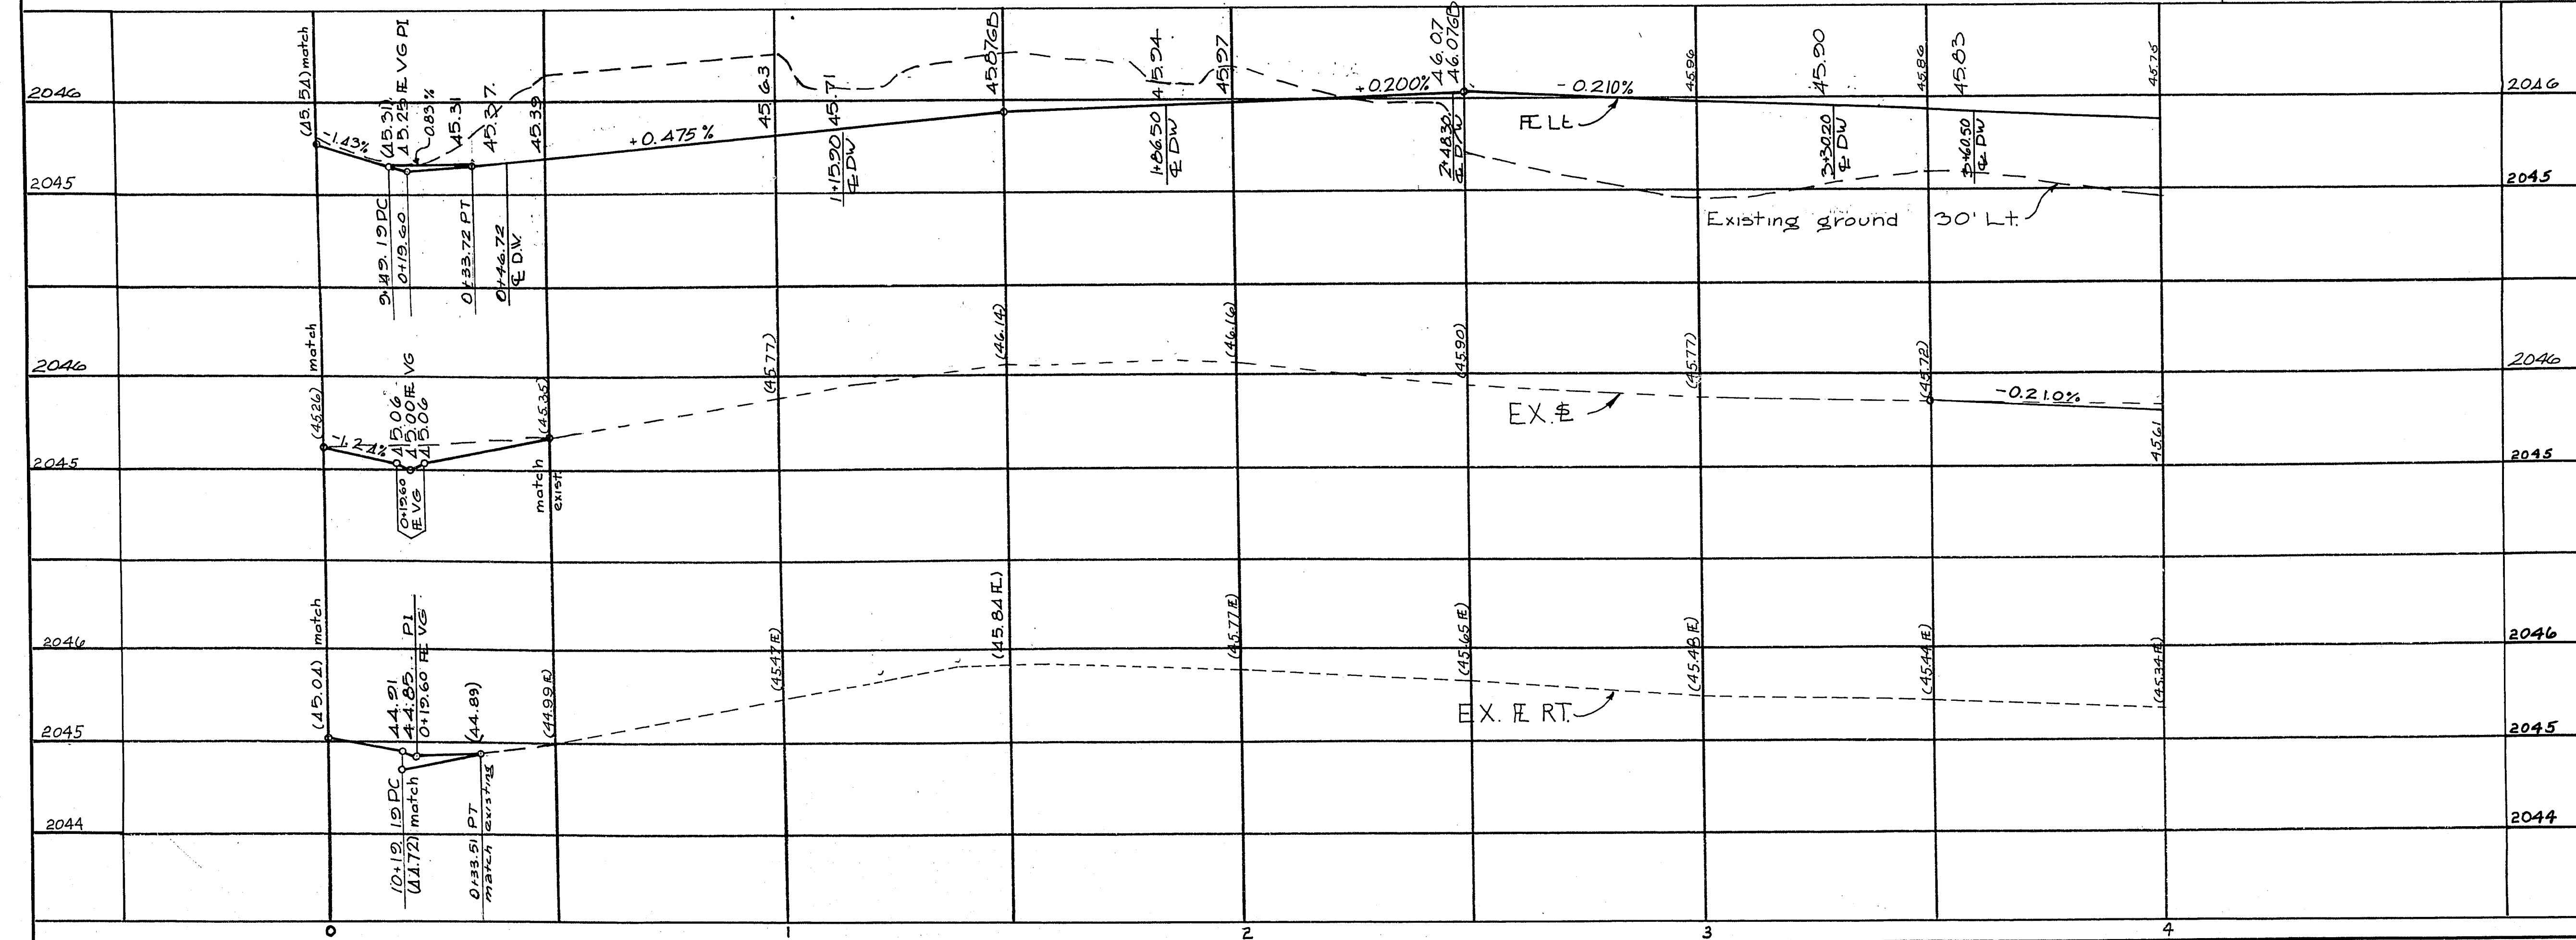

APPROVED *[Signature]* 12-7-70
TRAFFIC ENGR DATE
DM # 06133C6
Elev. 2043.88 9V cor.
Hastings & Highland

APPROXIMATE QUANTITIES - THIS SHEET				APPROXIMATE QUANTITIES - THIS SHEET			
ITEM	DESCRIPTION	UNIT I	UNIT II	CLV	UNIT	DESCRIPTION	UNIT
200110	Remove "L" type curb & gutter	1		253	LF		
200200	Remove trees (over 10' diam.)	136			EA		
201100	Sawcut	320		28	LF		
201100	Excavation	203		13	CY		
202100	Type I gravel base	122			CY		
202200	Type II gravel base	1109			CY		
203100	Fog seal	1109			SY		
204004	2" A.C. pavement	160		206	SY		
204014	Type "L" curb & gutter				LF		
204318	Valley gutter	441			SF		
204120	Adjust manhole	3			EA		
CURVE DATA				CURVE DATA			
CURVE	DELTA	RADIUS	LENGTH	PC STA.	PT STA.	PT STA.	
BC	80°49'52"	15.00'	23.52'	14.25'	9+46.12	0+53.72	
BC	90°10'08"	15.00'	23.61'	15.04'	10+16.12	0+33.51	
REVISIONS				REVISIONS			
REVISION NO.	DESCRIPTION	BY	DATE	REVISION NO.	DESCRIPTION	BY	DATE
CITY OF LAS VEGAS NEVADA				CITY OF LAS VEGAS NEVADA			
DEPARTMENT OF PUBLIC WORKS				DEPARTMENT OF PUBLIC WORKS			
SERVICES DIVISION				SERVICES DIVISION			
SID490 DESERT LN (N)				SID490 DESERT LN (N)			
STA. 0+00 to 4+00				STA. 0+00 to 4+00			
W.O. NO. 4900	F.B.K. NO. 68-11X	DATE	DRAWING NO.	W.O. NO. 4900	F.B.K. NO. 68-11X	DATE	DRAWING NO.
SC. (H) 1" = 20'	SC. (V) 1" = 1'	06-08-70	107V800	SC. (H) 1" = 20'	SC. (V) 1" = 1'	06-08-70	107V800
DES. O. BILLINGSLEY	DR. D. STEWART - C. KREHNOVI	30 JUN 70	FILE NO.	DES. O. BILLINGSLEY	DR. D. STEWART - C. KREHNOVI	30 JUN 70	FILE NO.
APPROVED BY DIRECTOR OF PUBLIC WORKS				APPROVED BY DIRECTOR OF PUBLIC WORKS			
<i>[Signature]</i>				<i>[Signature]</i>			
SHEET 16 OF 25				SHEET 16 OF 25			