
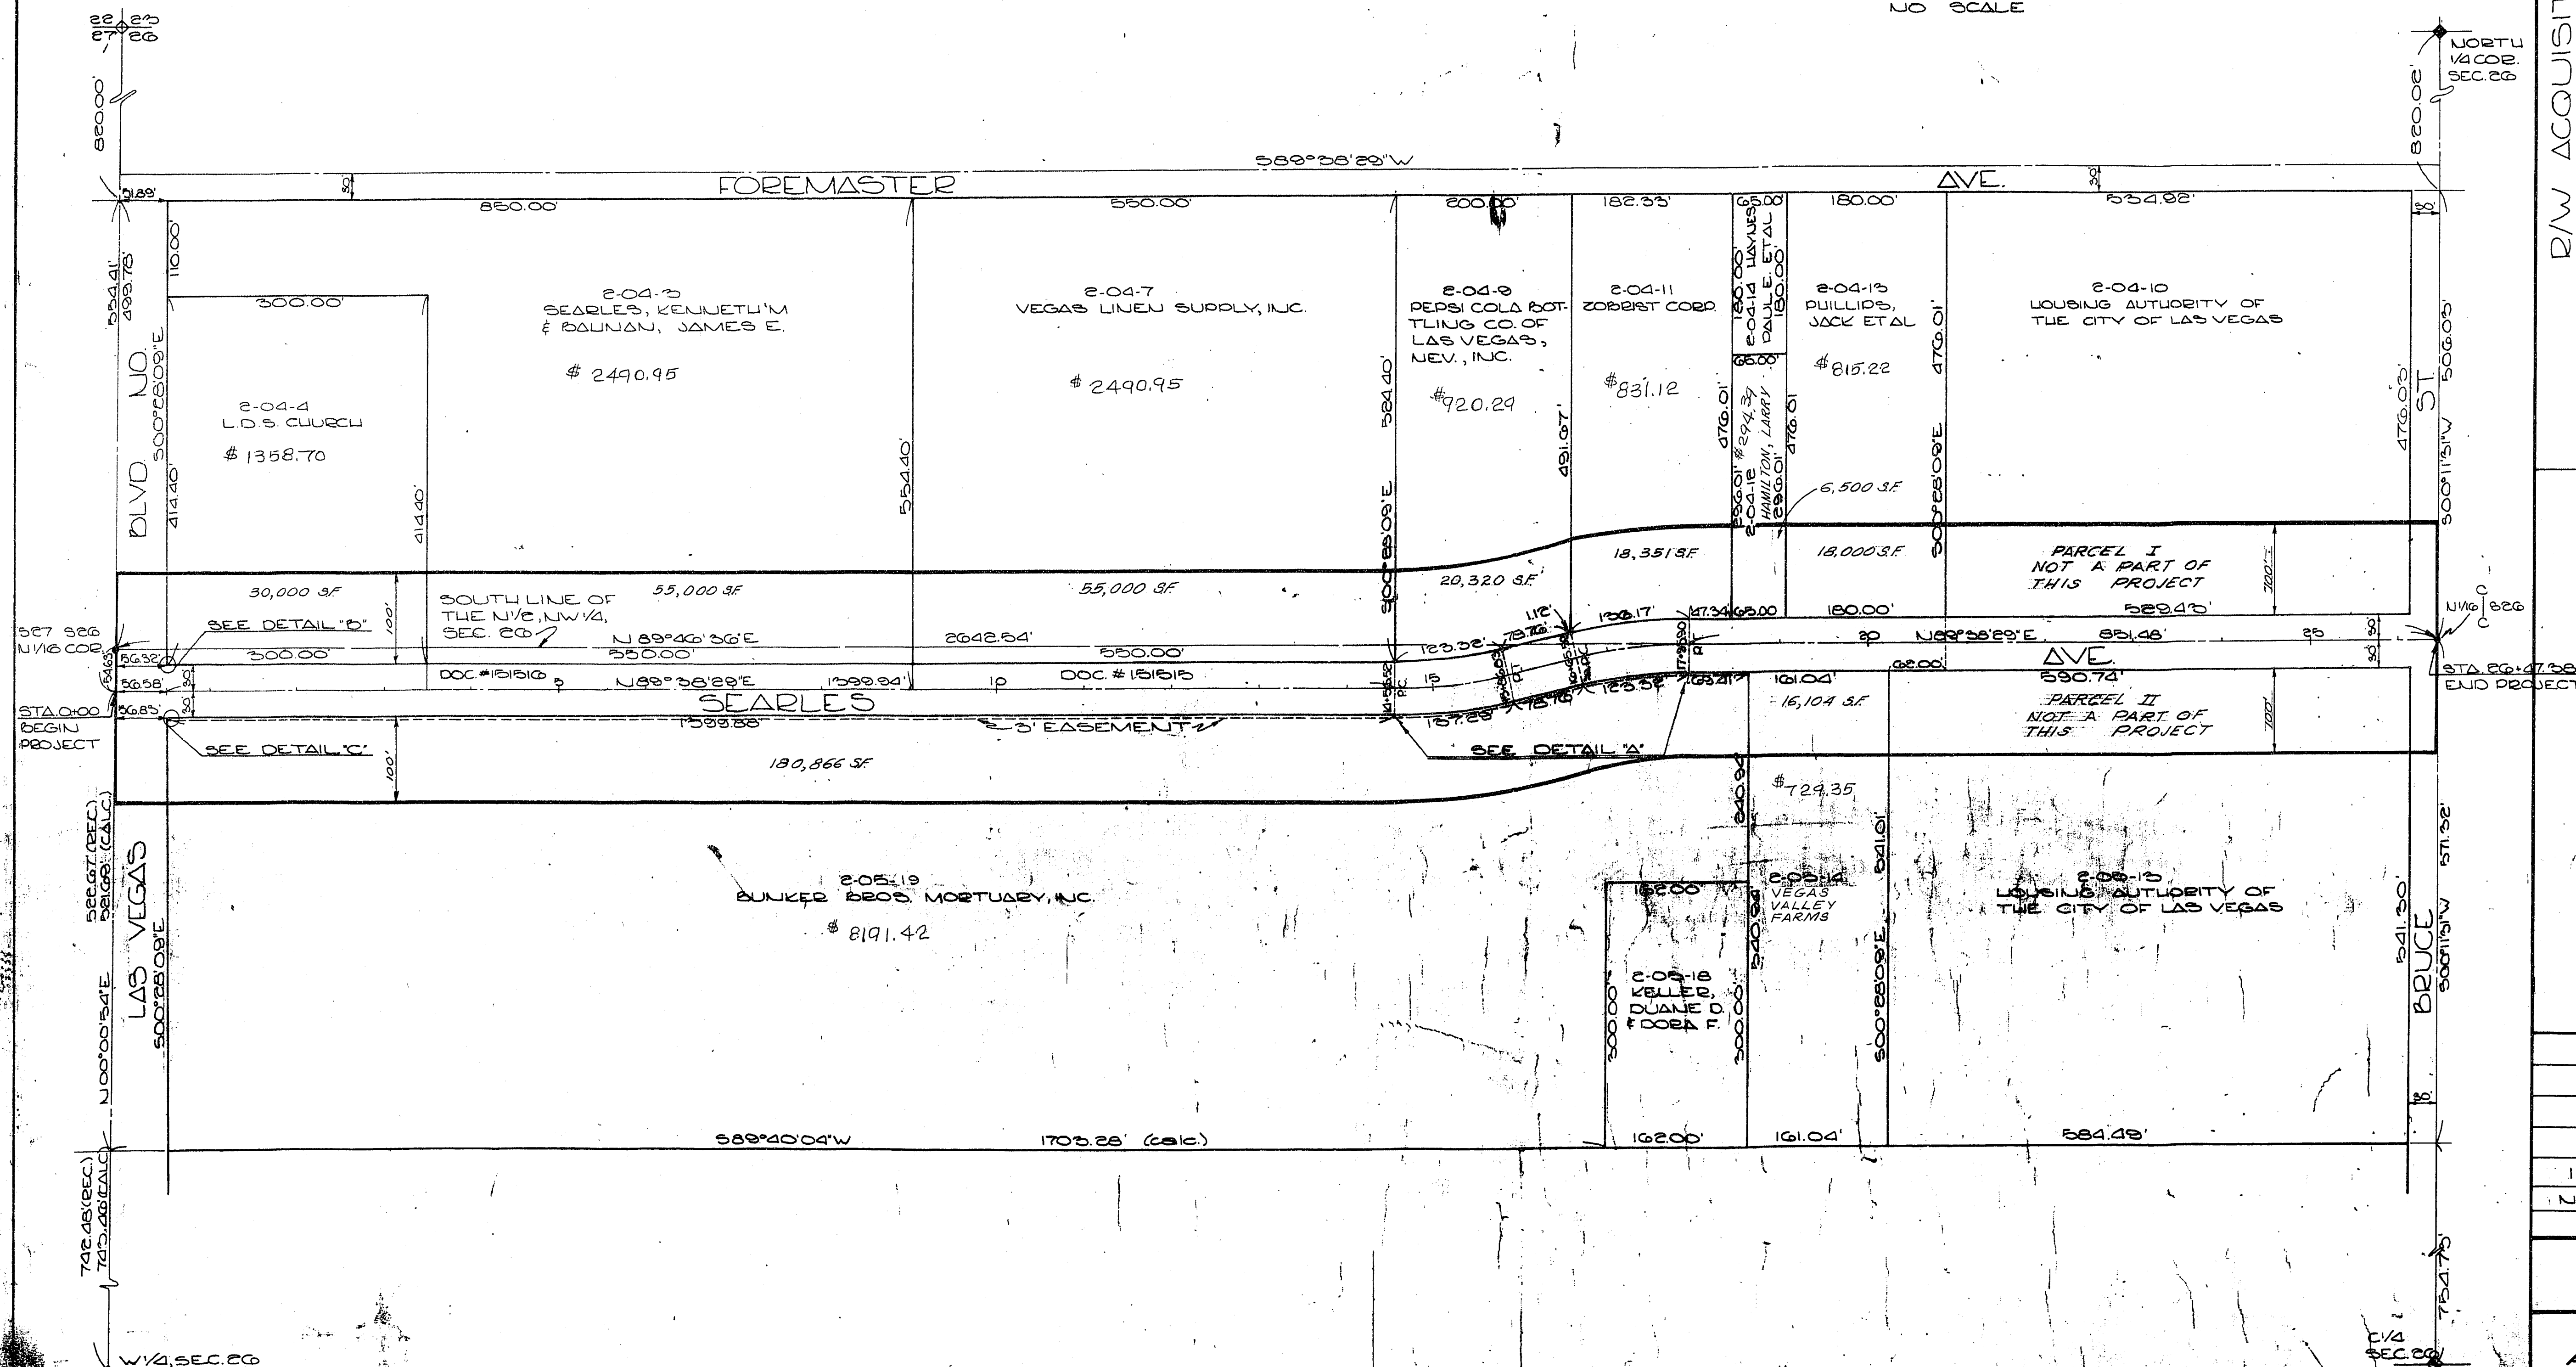
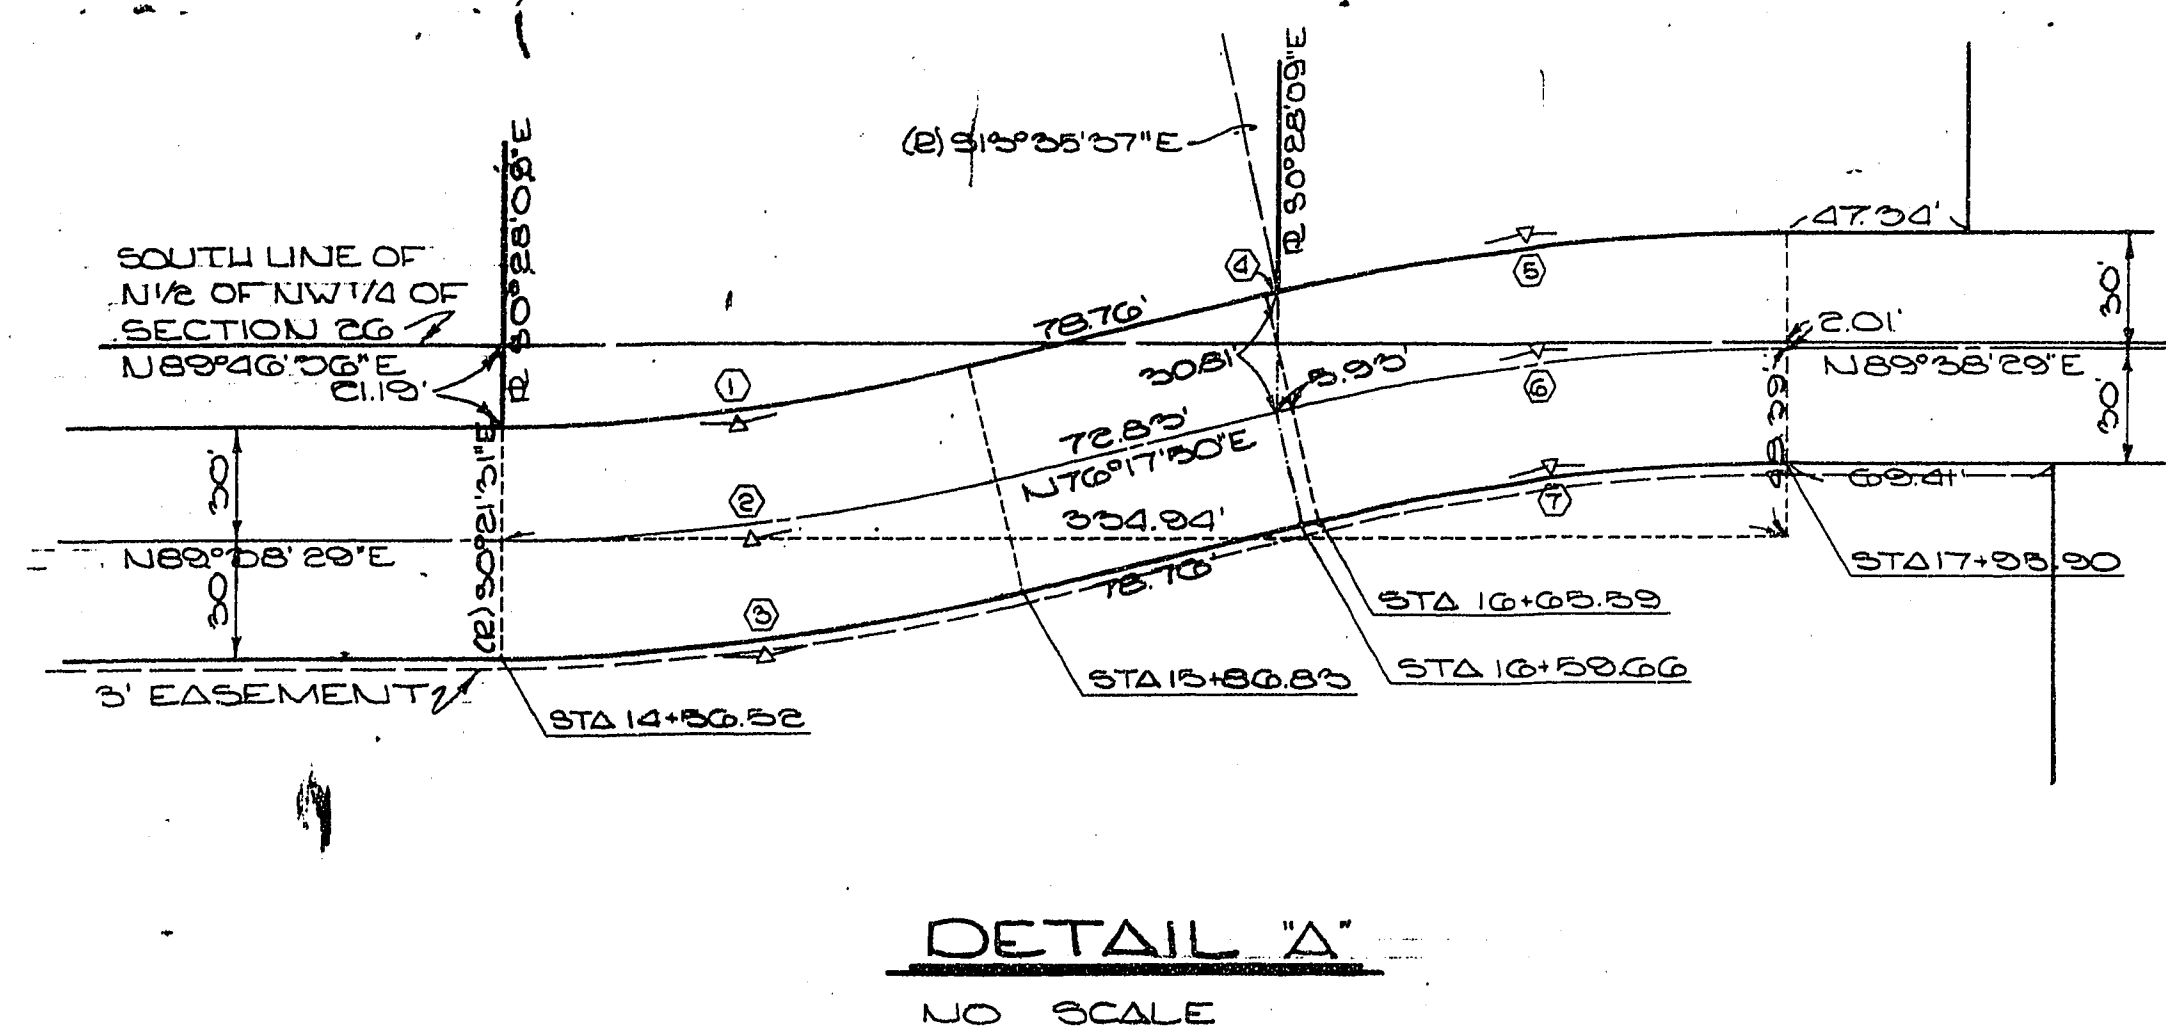


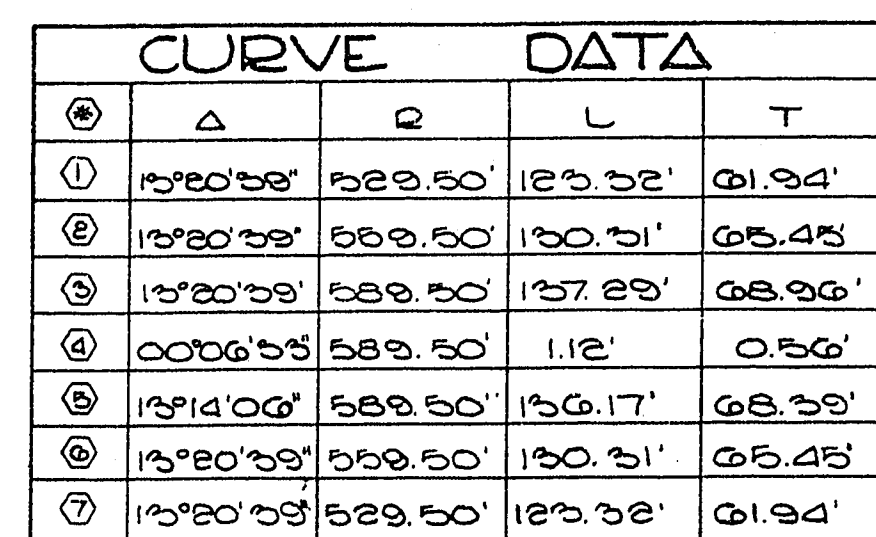

PANEL NO	P/W ACQUISITION	AREA	DOC # DATE	REMARKS
---	LD'S CAMP	STAC.		CORRECT DOC# 19121
2-05-06	BUNKER BROTHERS	MOPT		EASEMENT
2-05-06	"	"		"
2-05-06	"	"		"

BASIS OF BEARING IS
N 88° 28' 29" E, THE NO.
LINE OF THE NW 1/4
OF SEC. 26, T20S, R
61E, MDM. AS PER
MAP ON FILE IN FILE
10 AT PG. 52, CLARK
COUNTY, NEVADA
RECORDS.

1	Details "B&C" added	copy	5/17/68	RECEIVED
NO	DESCRIPTION	BY	DATE	REMARKS

CITY OF LAS VEGAS NEVADA
DEPARTMENT OF PUBLIC WORKS
SERVICES DIVISION

SID 407 UNIT - IV
ASSESSABLE LIMITS

W.O. NO. <u>4200</u>	F.B.K. NO. <u>66-8K465-71</u>	DATE <u>5/2</u>	DRAWING NO.
SC. (N) <u>I</u>	SC. (V)	<i>FILED</i>	
DES. C. <u>NIGLOW</u>		<i>FILED</i>	
DR. <u>CAPPY</u>		<i>7/21/72</i>	FILE NO. <u>107 V 769</u>
APPROVED BY DIRECTOR OF PUBLIC WORKS <i>[Signature]</i>			SHEET

UNIT IV: SIDEWALKS

12-6-20