


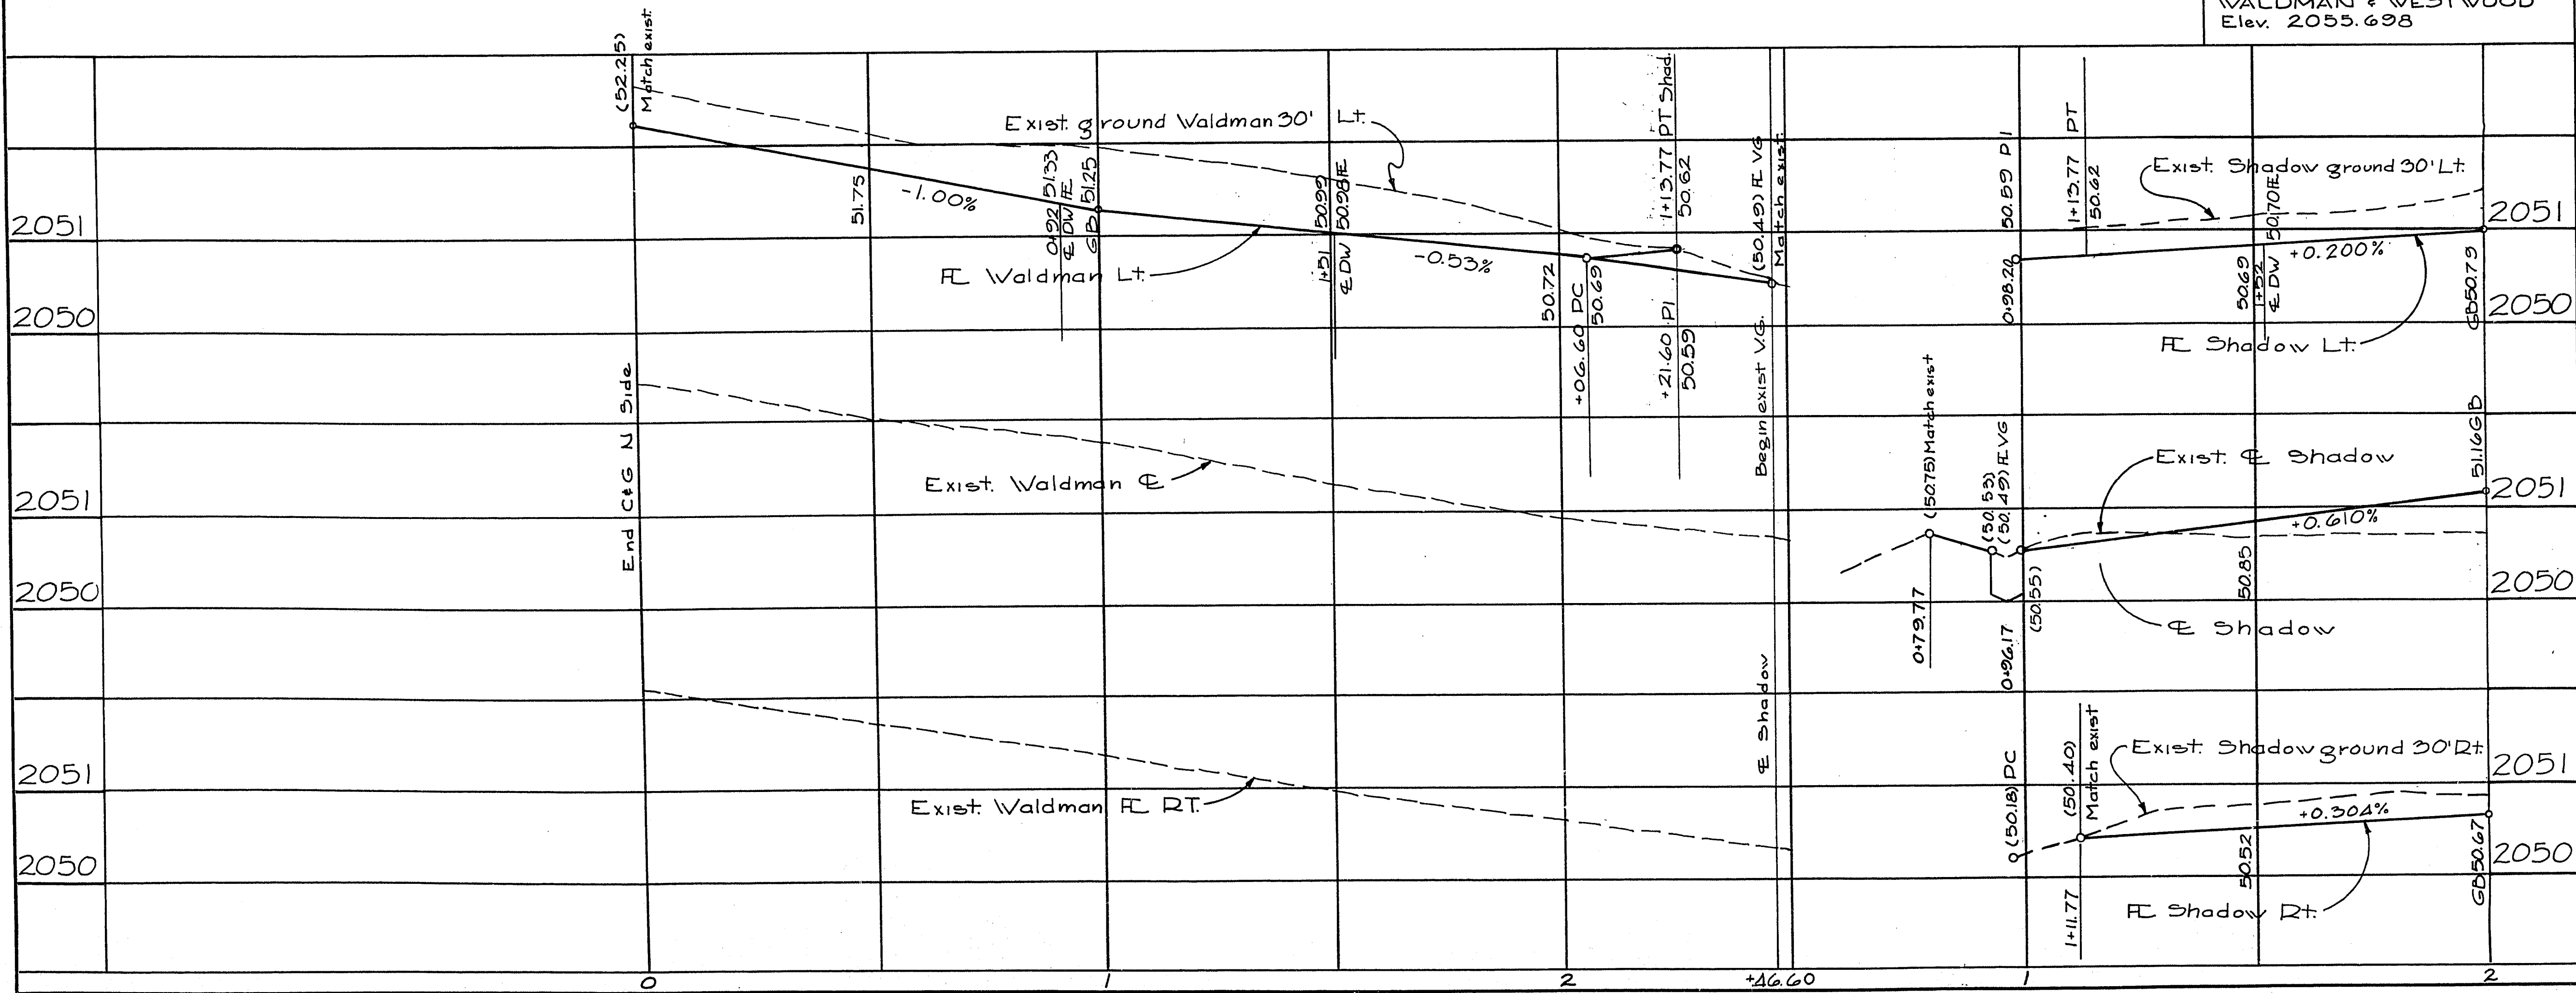

APPROXIMATE QUANTITIES - THIS SHEET				APPROXIMATE QUANTITIES - THIS SHEET			
ITEM	DESCRIPTION	UNIT I	UNIT II	UNIT I	UNIT II	UNIT I	UNIT II
201100	Sawcut	519					
201100	Excavation	329	51				
302100	Type I gravel base	165	25				
302200	Type II gravel base	105					
332100	Fog seal	936					
332004	2" A.C. pavement	936					
340014	Type "L" curb & gutter		381				
340318	Valley gutter	279					
200100	Remove tree (over 10' diam.)		1				
				CURVE DATA			
		CURVE	DELTA	RADIUS	LENGTH	TANGENT	PT STA.
		① BC	89°45'00"	15.00'	23.56'	15.00'	2+06.60
		② BC	90°15'00"	15.00'	23.56'	15.00'	2+86.60
							1+11.77

APPROVED
TRAFFIC ENGR
DATE 12-7-70

BM 1614 B B
Rivet & Plate N.W. cor
WALDMAN & WESTWOOD
Elev. 2055.698

REVISION NO.	DESCRIPTION	BY	DATE	APPROVAL
REVISIONS CITY OF LAS VEGAS NEVADA DEPARTMENT OF PUBLIC WORKS SERVICES DIVISION				
WALDMAN AVE. SHADOW LN. 0+00.00 to 2+46.60 0+79.77 to 2+00				
W.O. NO. 4900	F.B.K. NO. 68-6X	DATE	DRAWING NO.	
SC (H) 1"=20'	SC (V) 1"=1'	06-08-70	107V800	
DES. G. BILLINGSLEY	DR. D STEWART	30 JUN 70	FILE NO.	
APPROVED BY DIRECTOR OF PUBLIC WORKS				
SHEET 3 OF 35				