


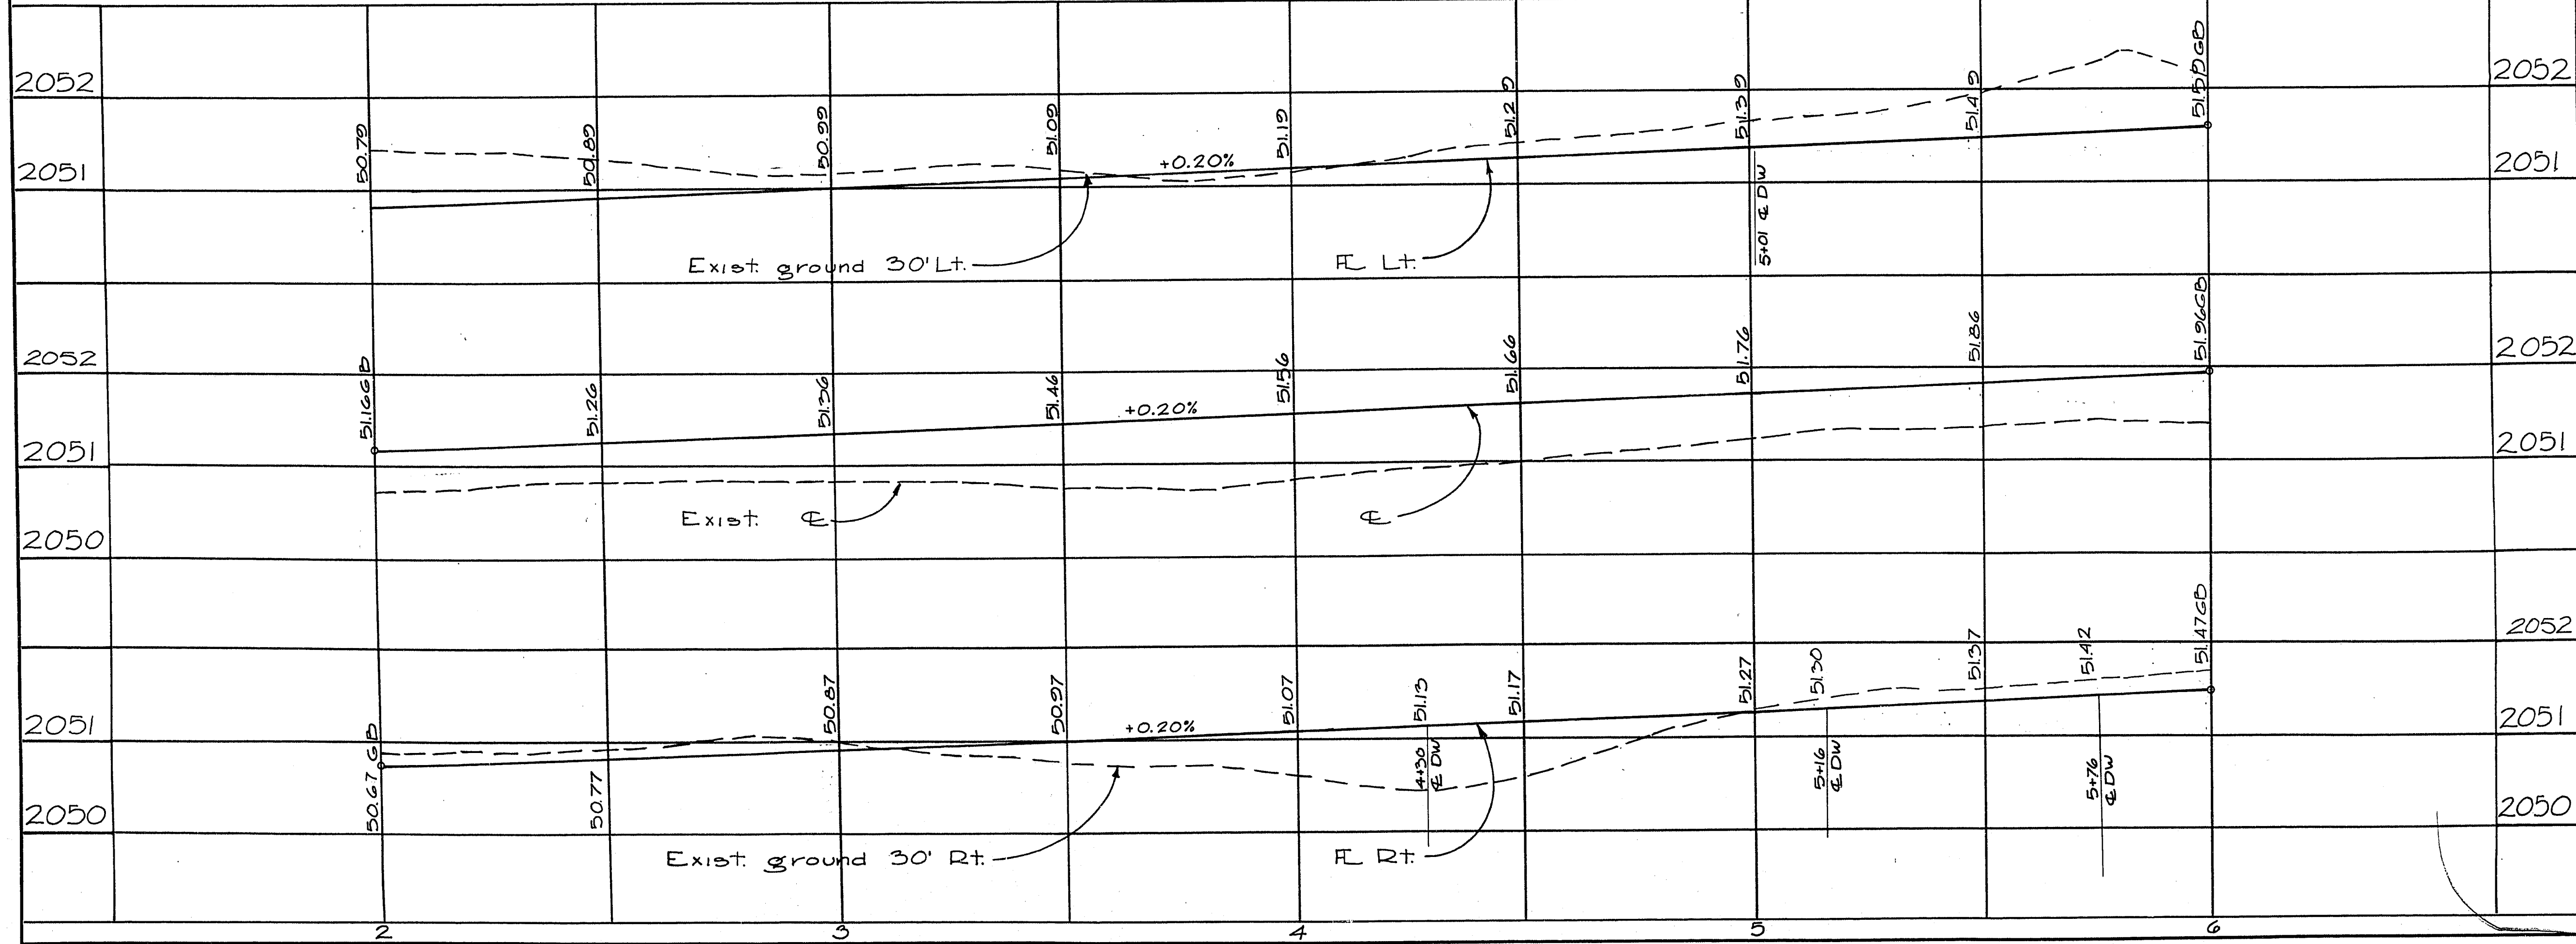

APPROXIMATE QUANTITIES - THIS SHEET				APPROXIMATE QUANTITIES - THIS SHEET			
ITEM	DESCRIPTION	UNIT	CLV	UNIT	CLV	UNIT	CLV
20100	Sewer	LF	30	20100	Sewer	LF	30
201100	Excavation	CY	24	201100	Excavation	CY	24
202100	Type I gravel base	CY	40	202100	Type I gravel base	CY	40
202200	Type II gravel base	CY	228	202200	Type II gravel base	CY	228
333100	Fog seal	SY	194	333100	Fog seal	SY	194
340225	Residential Driveway	SF	800	340225	Residential Driveway	SF	800
340304	2" A. C. Pavement	LF	1	340304	2" A. C. Pavement	LF	1
340314	Type "L" curb & gutter	EA	1	340314	Type "L" curb & gutter	EA	1
512120	Adjust manhole	EA	1	512120	Adjust manhole	EA	1

REVISION NO.	DESCRIPTION	BY	DATE	APPROVAL
1	SHADOW LANE		12-7-70	
CITY OF LAS VEGAS NEVADA				
DEPARTMENT OF PUBLIC WORKS				
SERVICES DIVISION				
SID 490				
SHADOW LANE 2+00 to 6+00				
W.O. NO. 4900	F.B.K. NO. 68-6X	DATE	DRAWING NO.	
SC. (H) 1"=20'	SC. (V) 1"=1'	06-08-70	107V800	
DES. G. BILLINGSLEY		06-08-70	FILE NO.	
DR. D. STEVART		06-08-70		
APPROVED BY DIRECTOR OF PUBLIC WORKS				
SHEET 4 OF 25				