
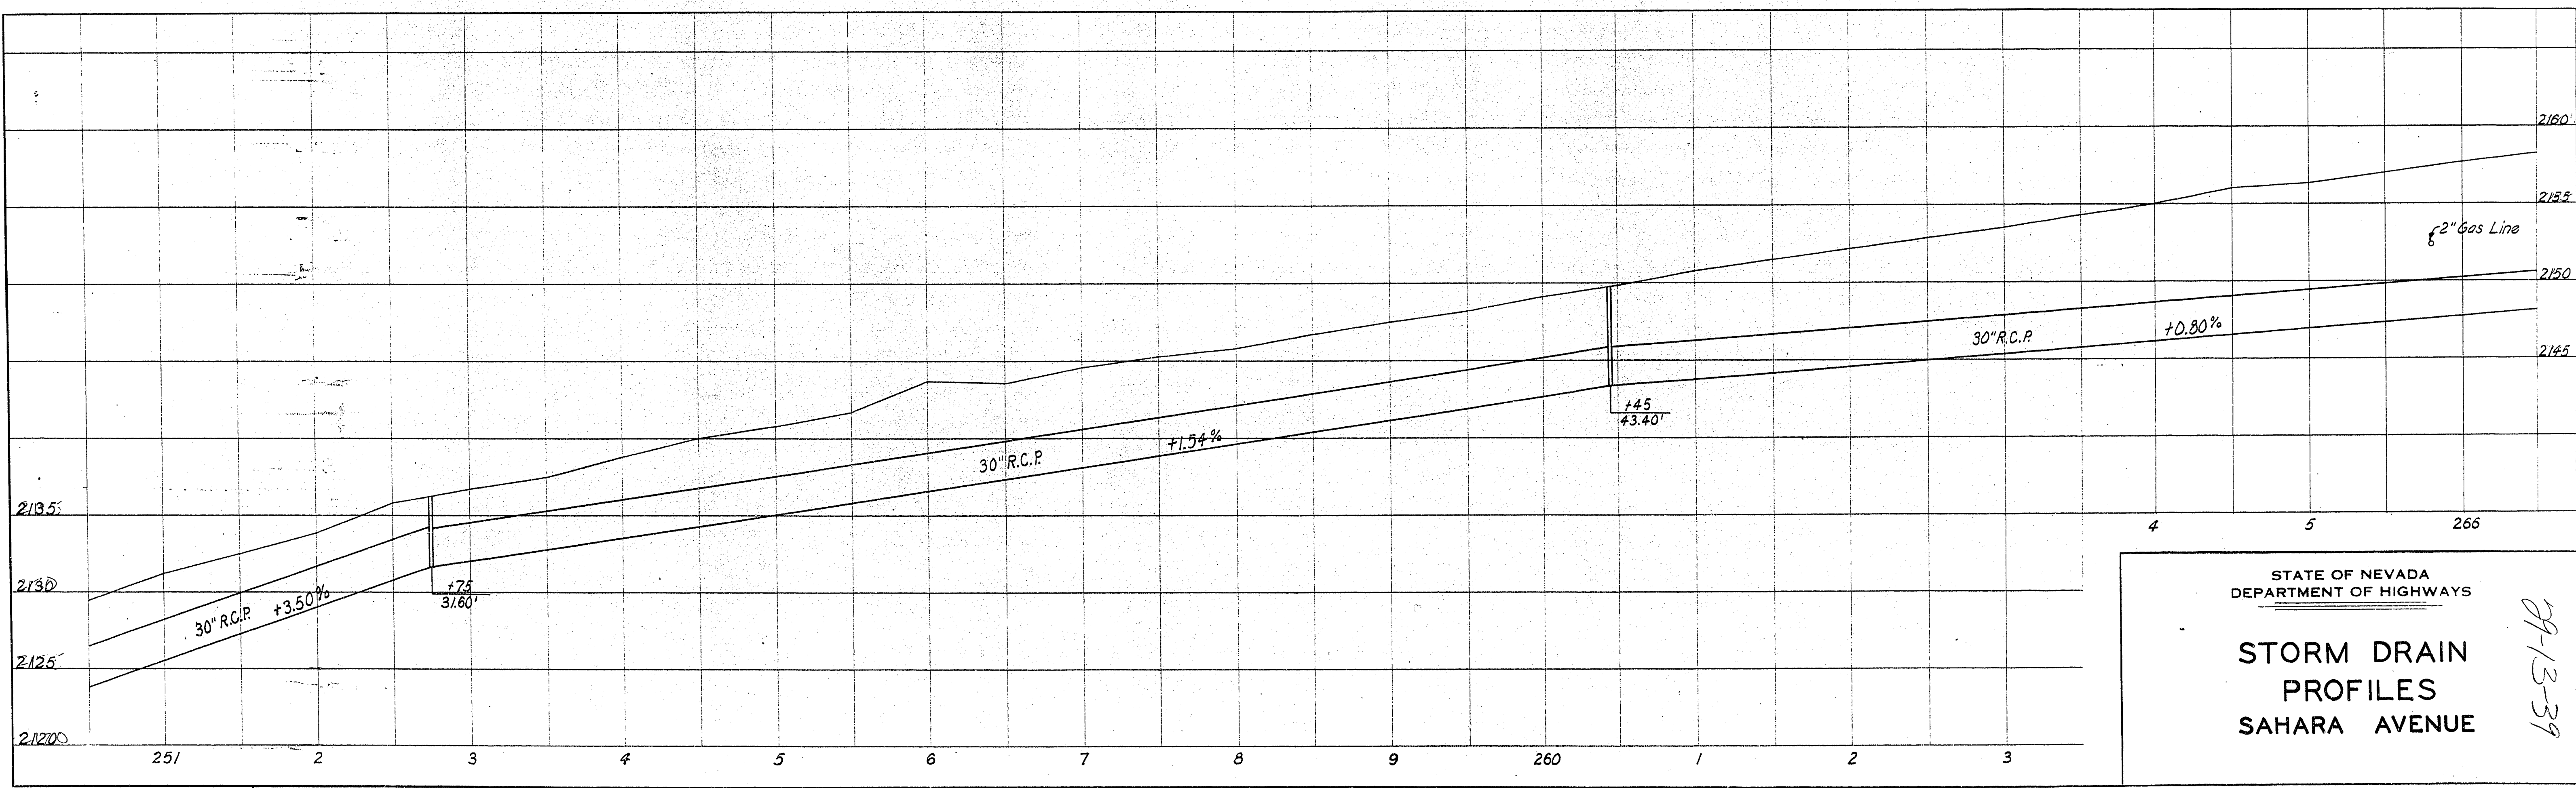


FED. ROAD REG. NO.	STATE	PROJECT NO.	COUNTY	CONTROL SECTION	STATE ROUTE	SHEET NO.	TOTAL SHEETS
7	NEVADA		CLARK			4	

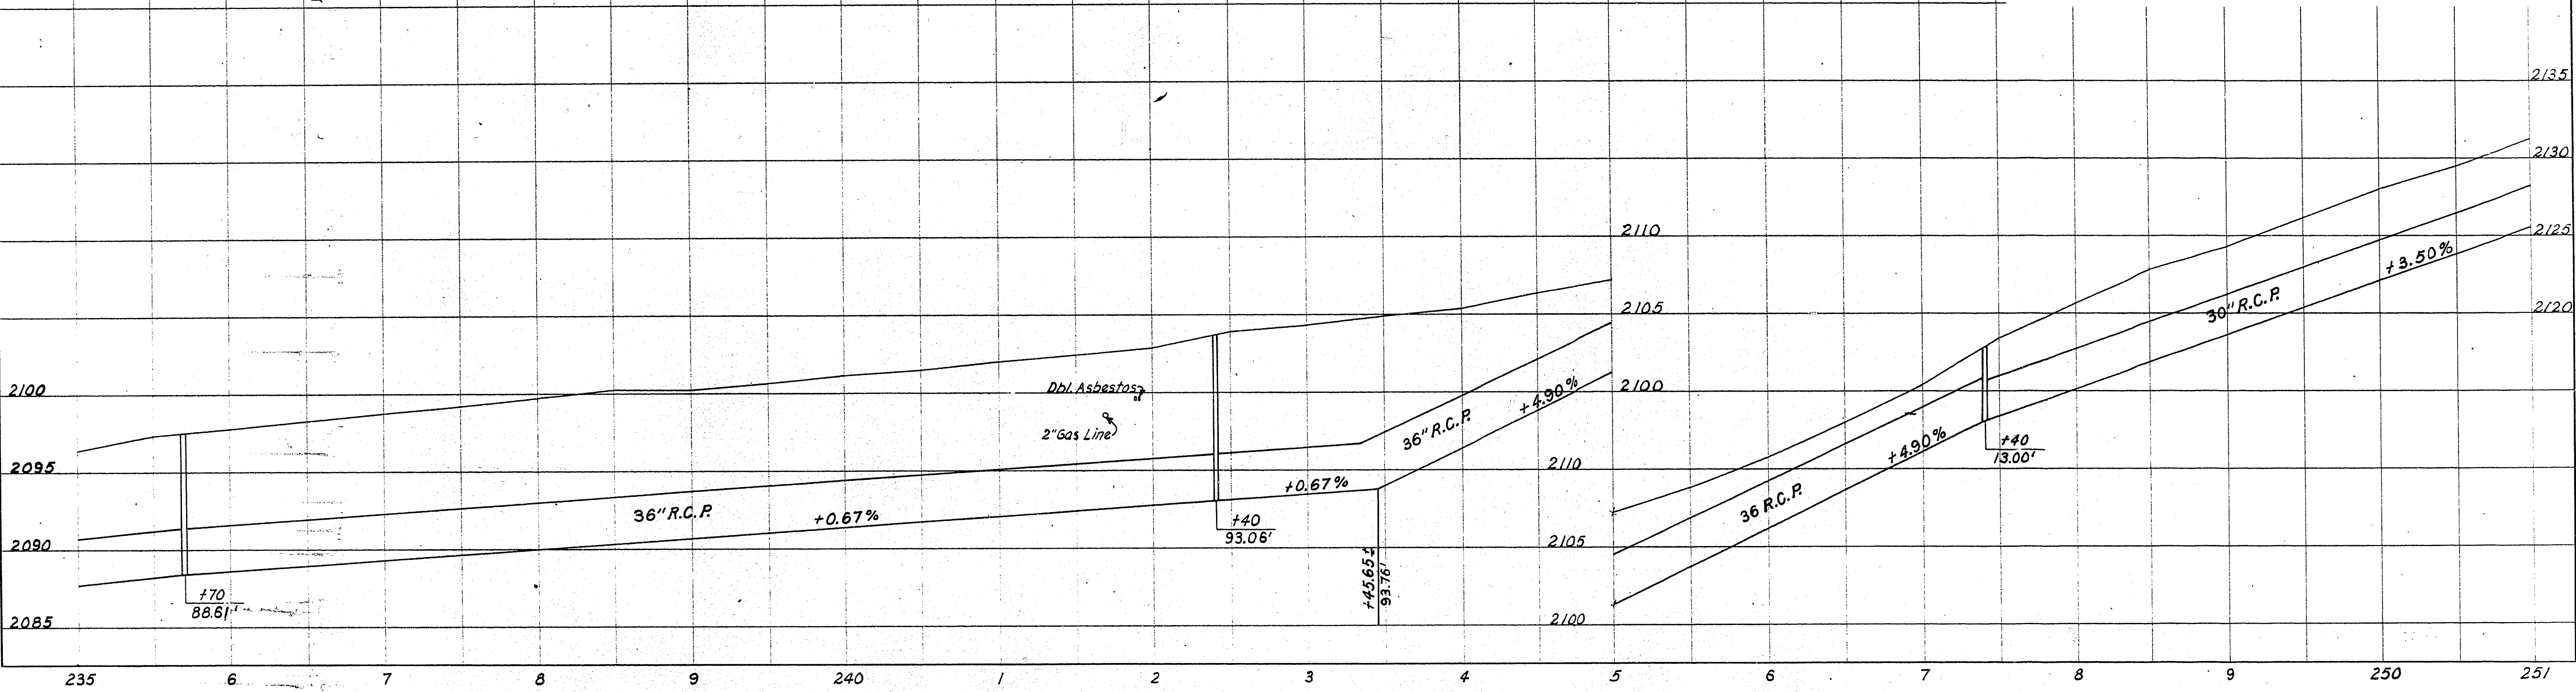

STATE OF NEVADA
DEPARTMENT OF HIGHWAYS

STORM DRAIN
PROFILES
SAHARA AVENUE

29-13-39

Hwy 5-10 5