


25-4-116

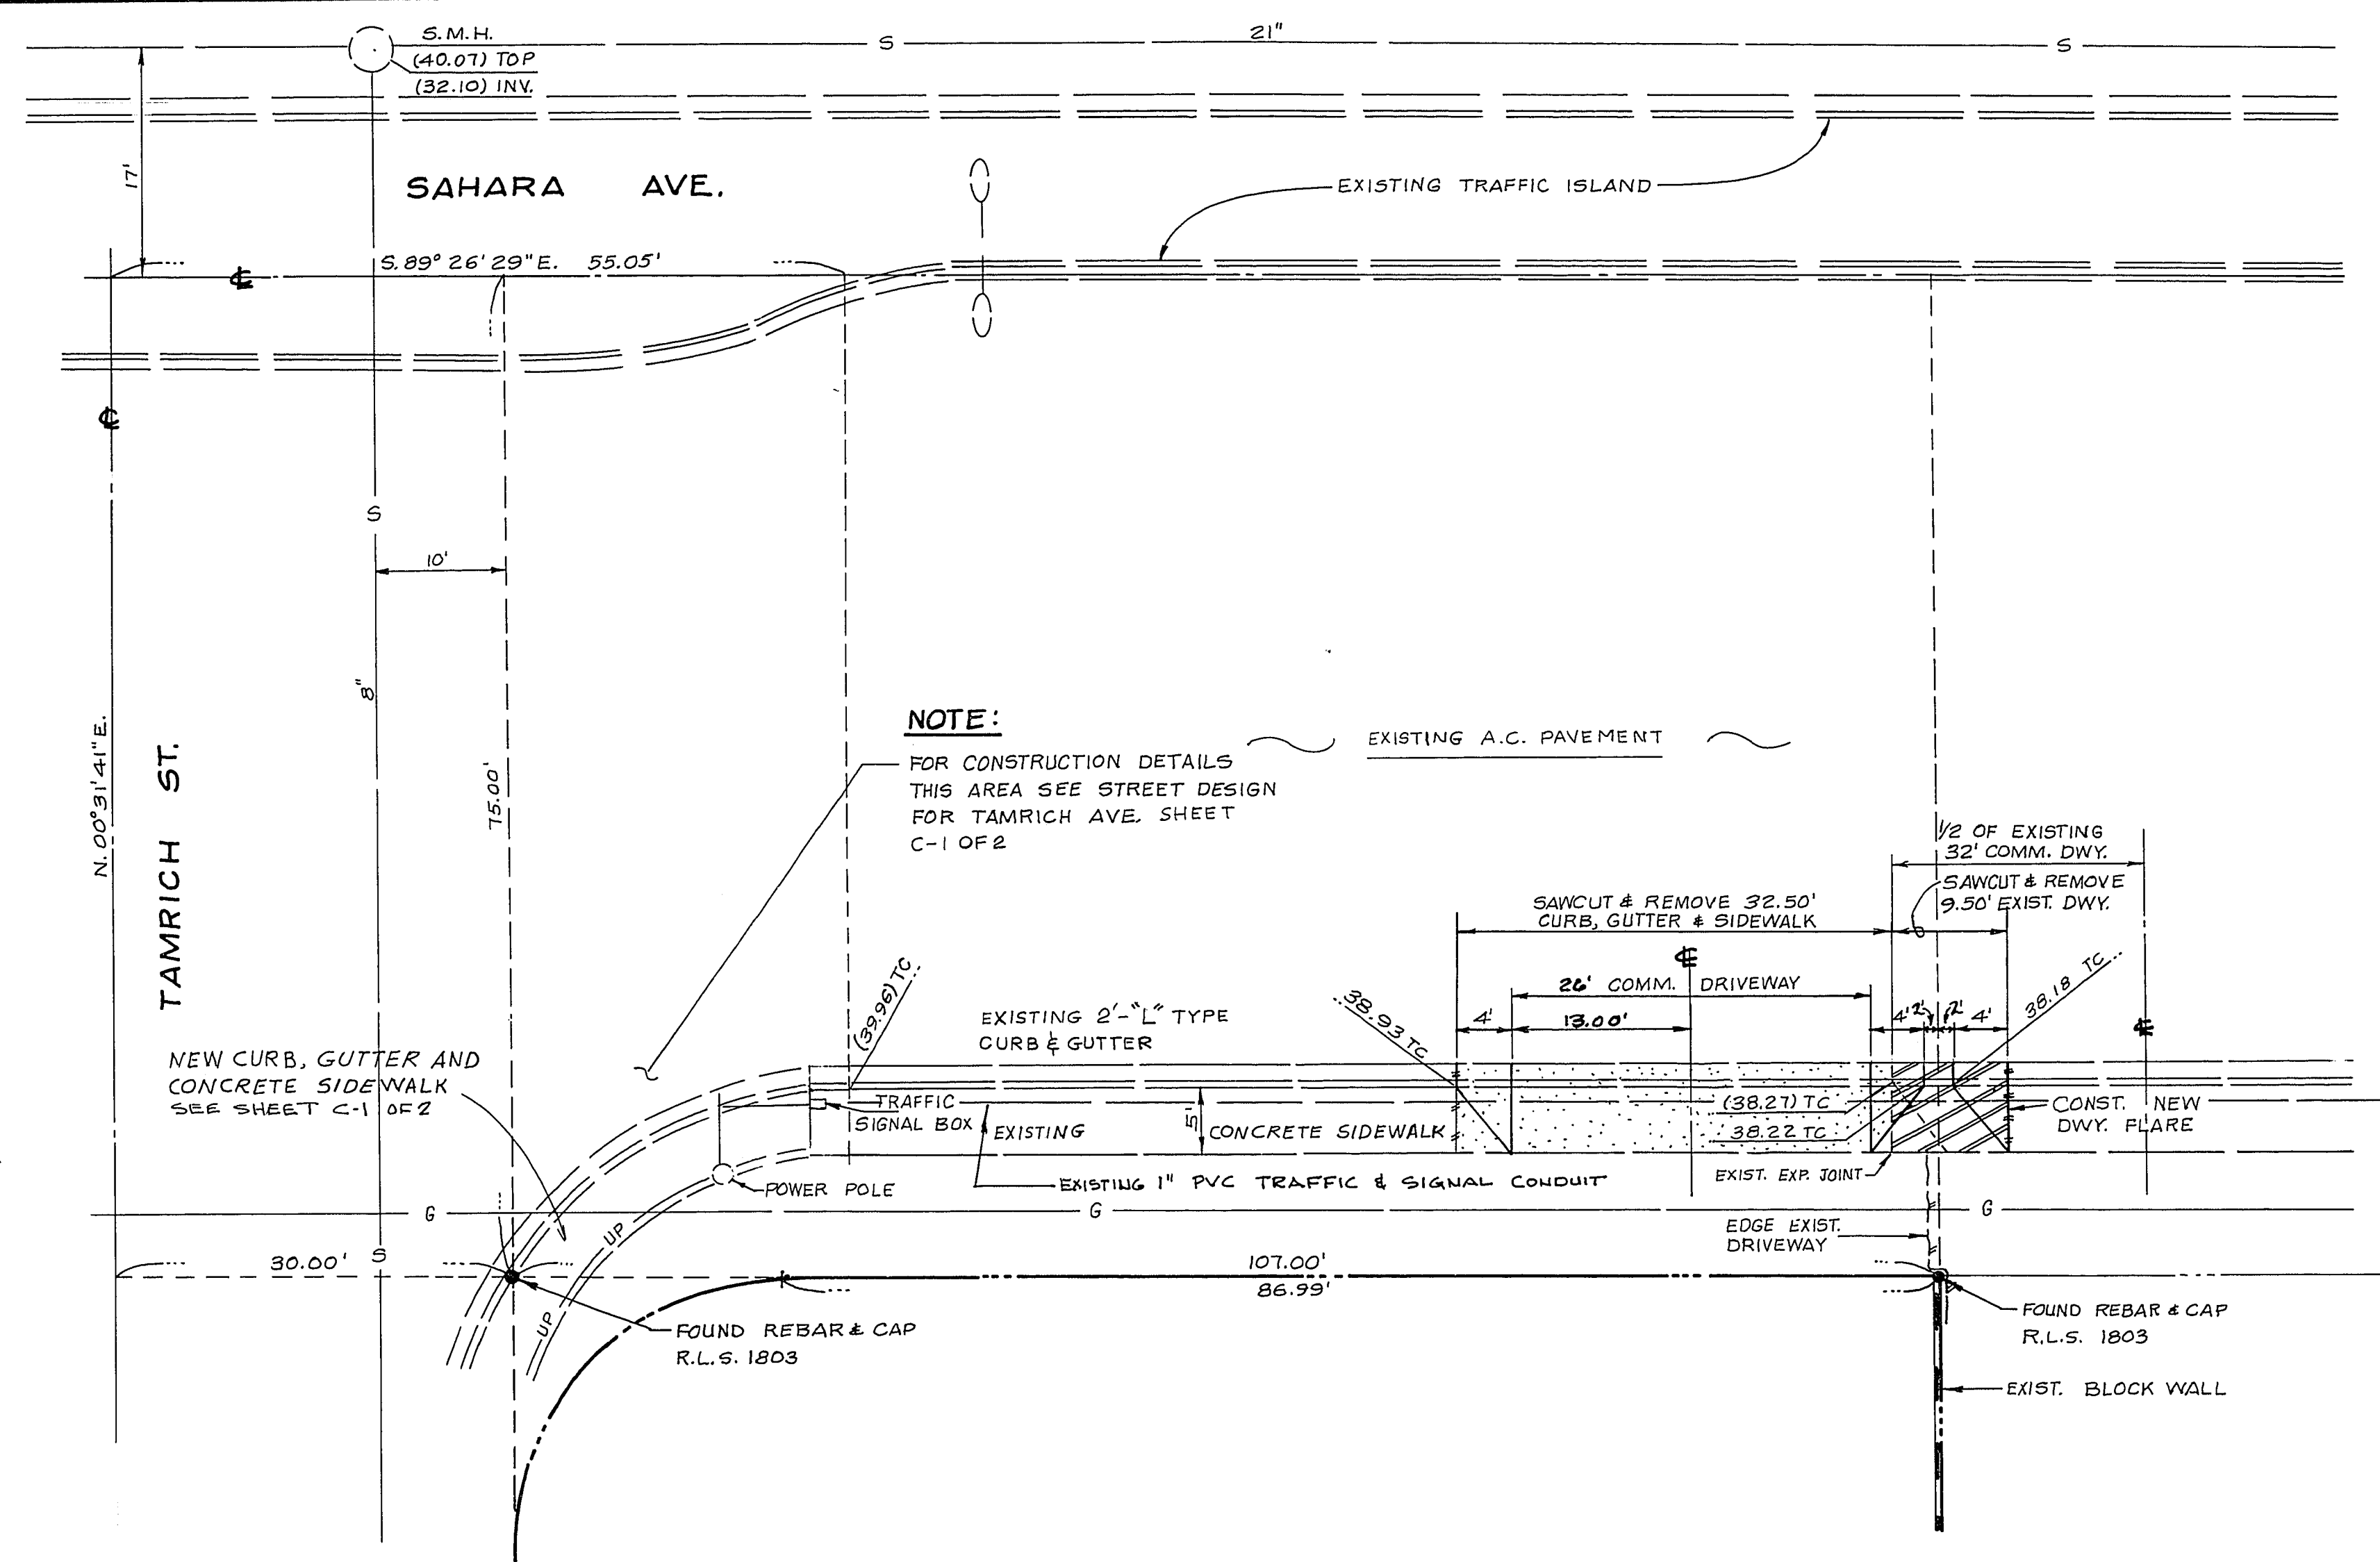



BENCH MARK
B.M. #1618DI - BOLT & PLATE IN T.C. @
S.E. COR. OF SAHARA AVE. & RYE ST.
ELEV. 2132.45, C.L.V. DATUM

LEGEND
 REMOVE EXISTING CONCRETE DRIVEWAY.
 NEW COMMERCIAL DRIVEWAY AND CURB & GUTTER.

NOTE:
REMOVE 9.50'± OF EXISTING COMMERCIAL DRIVEWAY AND TRANSITION. CONSTRUCT NEW 27.00' WIDE COMMERCIAL DRIVEWAY AND RE-CONSTRUCT 4.00' OF EXISTING COMMERCIAL DRIVEWAY (WINCHELL'S). CONTRACTOR HAS THE OPTION TO SAWCUT EXISTING REINFORCING IN THE EXISTING COMMERCIAL DRIVEWAY AND DOWELLING DR TO SALVAGE EXISTING REINFORCING AND POURING NEW CONCRETE ONLY.


QUANTITY ESTIMATE
1. CURB & GUTTER 4 L.F.
2. COMMERCIAL DRIVEWAY 258 S.F.
3. SIDEWALK 20 S.F.

NMS 408.05
That section
can be seen
Permit must
be obtained from
Engineer.

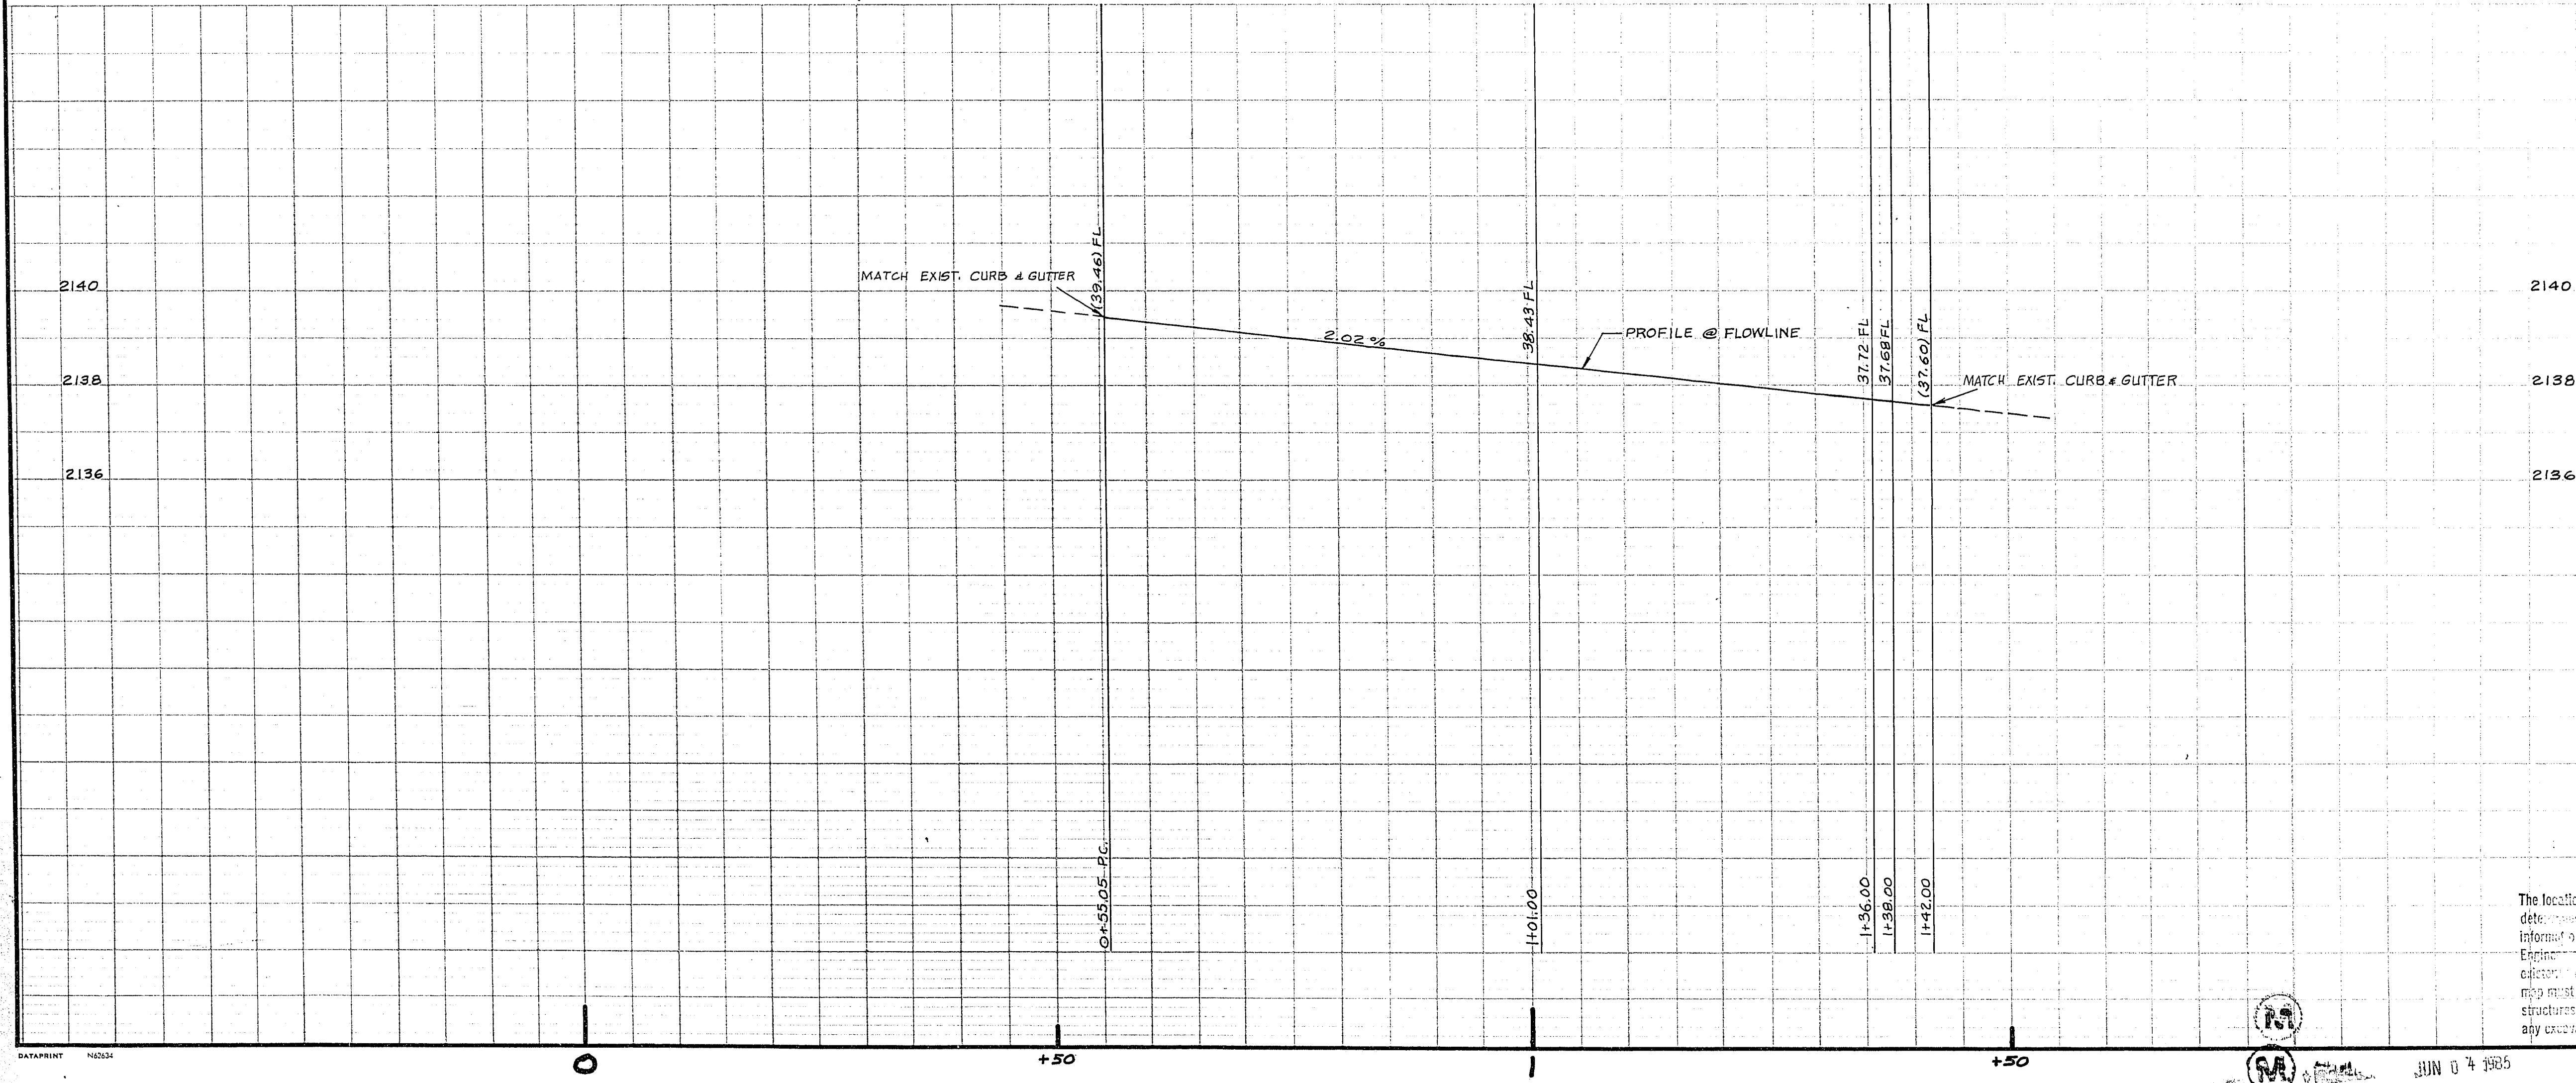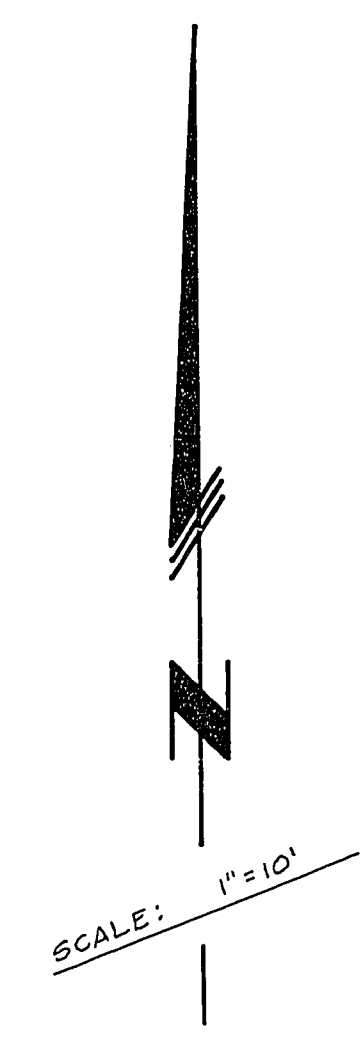

N/A	DATE
C.L.V. ELECTRICAL COORDINATOR	
N/A	DATE
C.L.V. FIRE DEPARTMENT	
	12-11-90
C.L.V. ENGINEER	DATE
	12-11-90
C.L.V. QUALITY CONTROL ENGINEER	DATE
	12-11-90
C.L.V. TRAFFIC ENGINEER	DATE
NOT REQUIRED	DATE
NEVADA HIGHWAY DEPT.	

UTILITY NOTE
The location of underground utilities shown herein has been determined from the evidence of their existence or from information obtained from the utility companies. The Engineer accepts no liability for the existence or non-existence of utility lines. Contractors using this map must confirm the location of underground lines or structures with the utility companies prior to commencing any excavation.

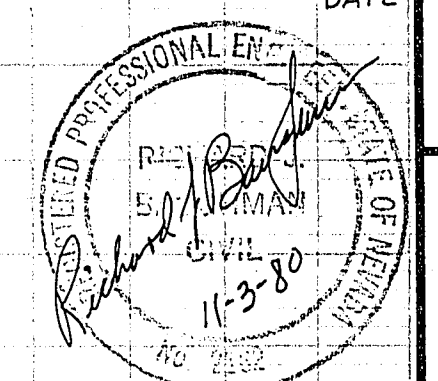

APP'D	
REVISIONS	
DATE NO	
PREPARED FOR	AMERICAN SAVINGS & LOAN
DATE	DEC. 2, 1990
DESIGN	R.J.B.
DRAWN	M.M.
CHECK	R.J.B.
SCALE	H: 1"=10'; V: 1"=2'
CIVIL ENGINEERS	BAUGHMAN & TURNER
LAND SURVEYORS	MINING ENGINEERS
2325 WEST CHARLESTON BOULEVARD	LAS VEGAS, NEVADA 89102
702-870-8771	
FOR DESIGN	STREET
SAHARA AVE.	
SECTION 8, TOWNSHIP 21 SOUTH, RANGE 61 EAST, M.D.B. & M.	
CITY OF LAS VEGAS, CLARK COUNTY, NEVADA	
SHEET	2 OF 2
PROJ. NO	