



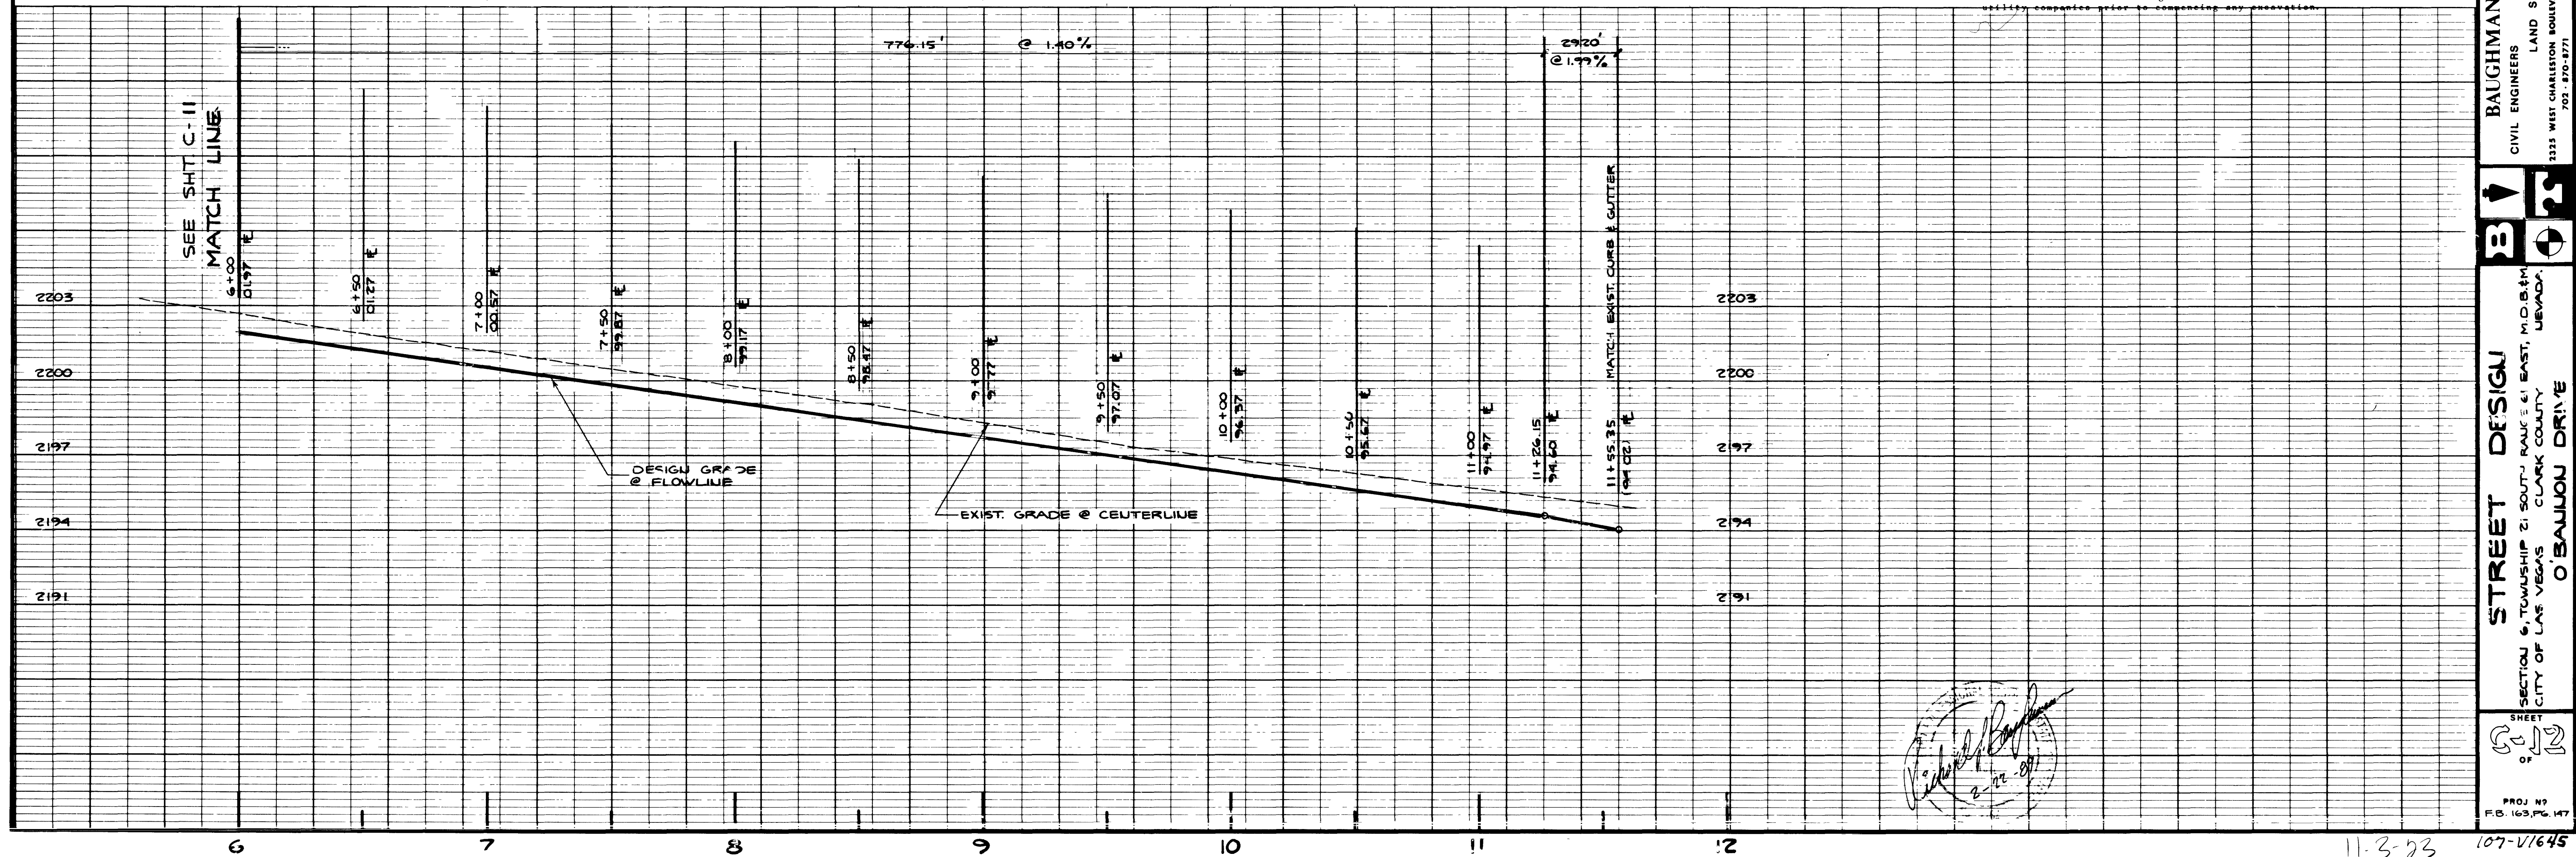

NO	R	Δ	L	T
①	14.50'	60° 16' 39"	15.25'	8.42'
②	19.50'	60° 16' 39"	20.51'	14.32'
③	45.00'	08° 34' 57"	6.74'	3.38'
④	40.00'	08° 34' 57"	5.99'	3.00'

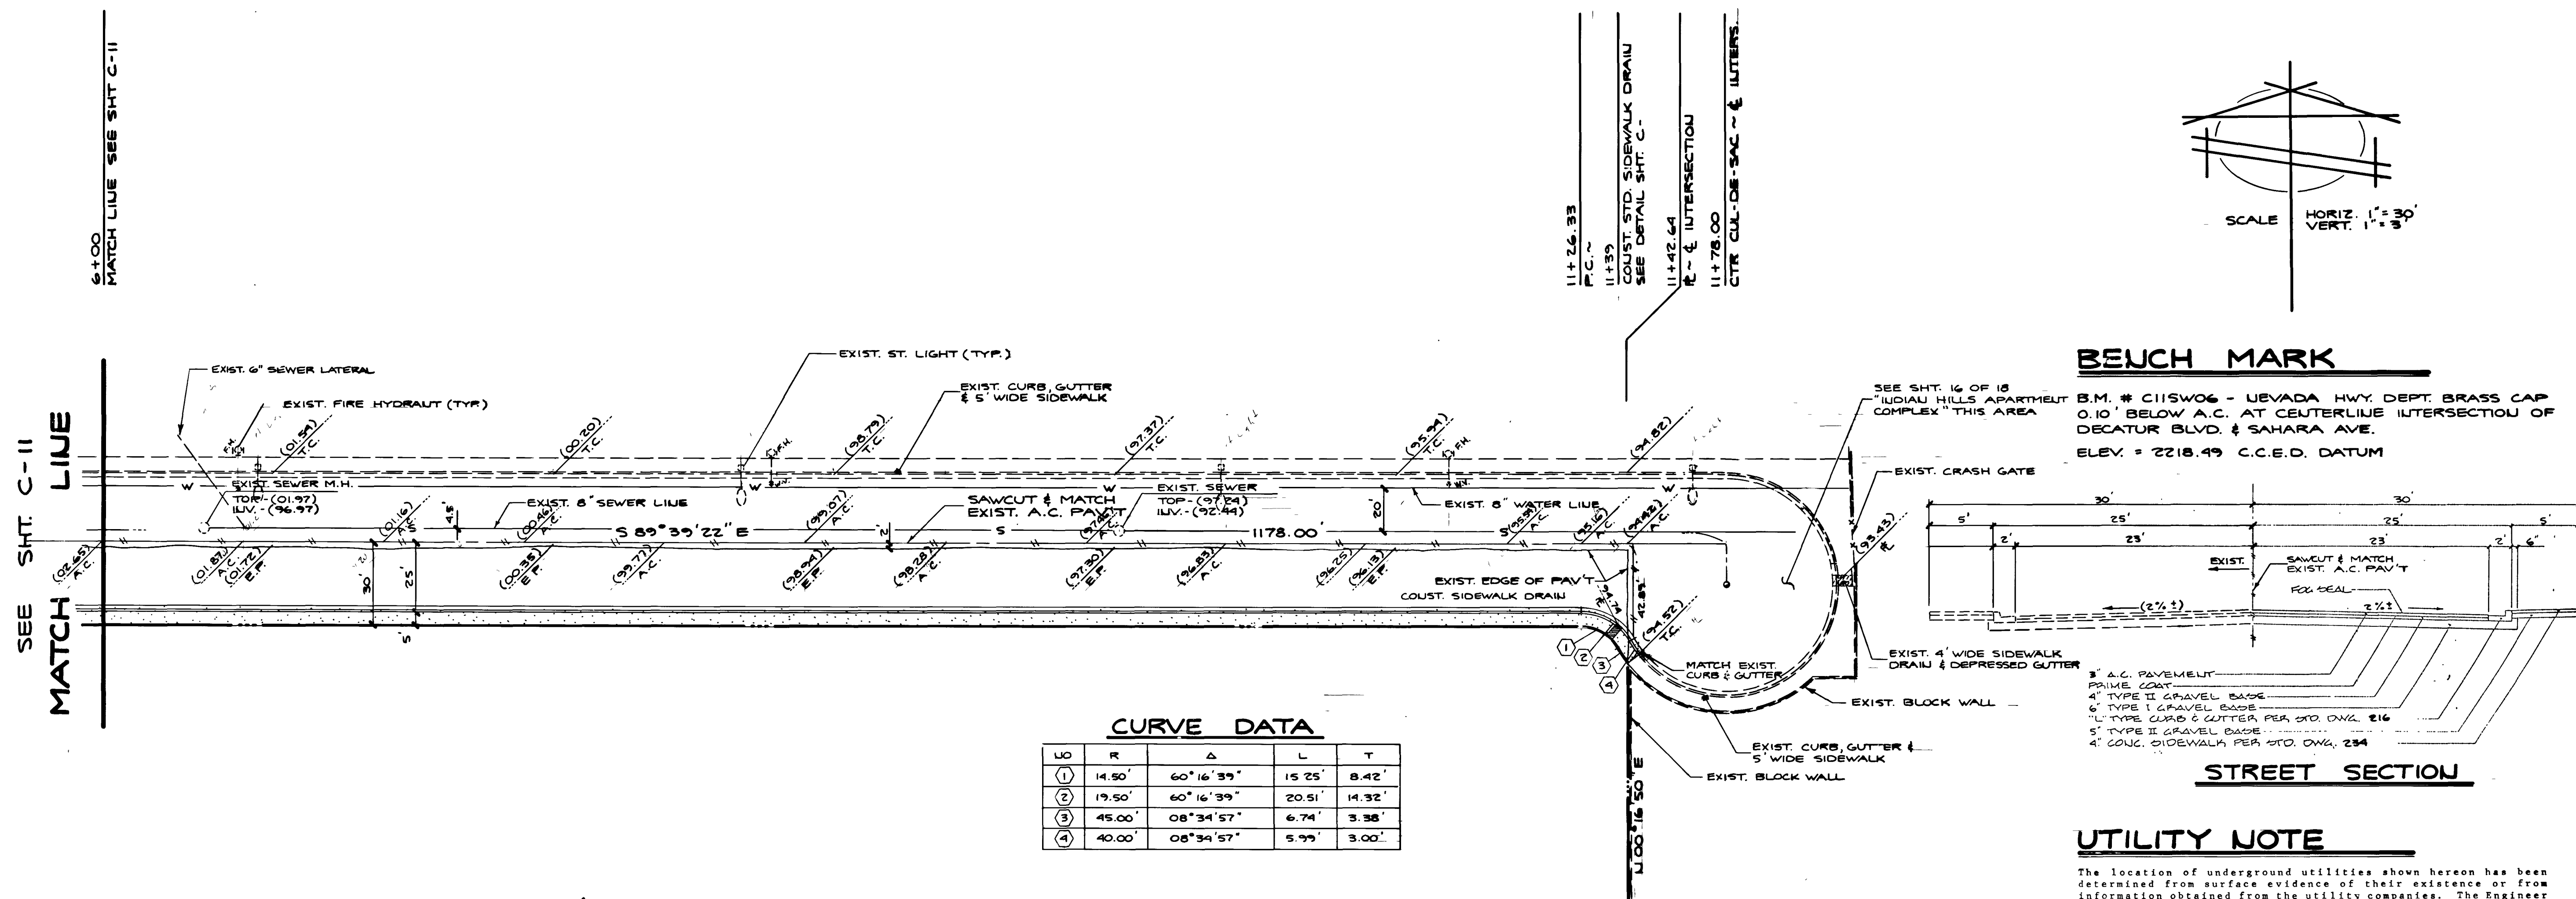

BENCH MARK

B.M. # C11SW06 - NEVADA HWY. DEPT. BRASS CAP
0.10' BELOW A.C. AT CENTERLINE INTERSECTION OF
DECATUR BLVD. & SAHARA AVE.
ELEV. = 2218.99 C.C.E.D. DATUM

UTILITY NOTE

The location of underground utilities shown hereon has been determined from surface evidence of their existence or from information obtained from the utility companies. The Engineer accepts no liability for the existence or non-existence of utility lines. Contractors and others using this map must confirm the location of underground lines or structures with the utility companies prior to commencing any excavation.

[illegible]

PROJ N?
F.B. 163, PG. 147

