



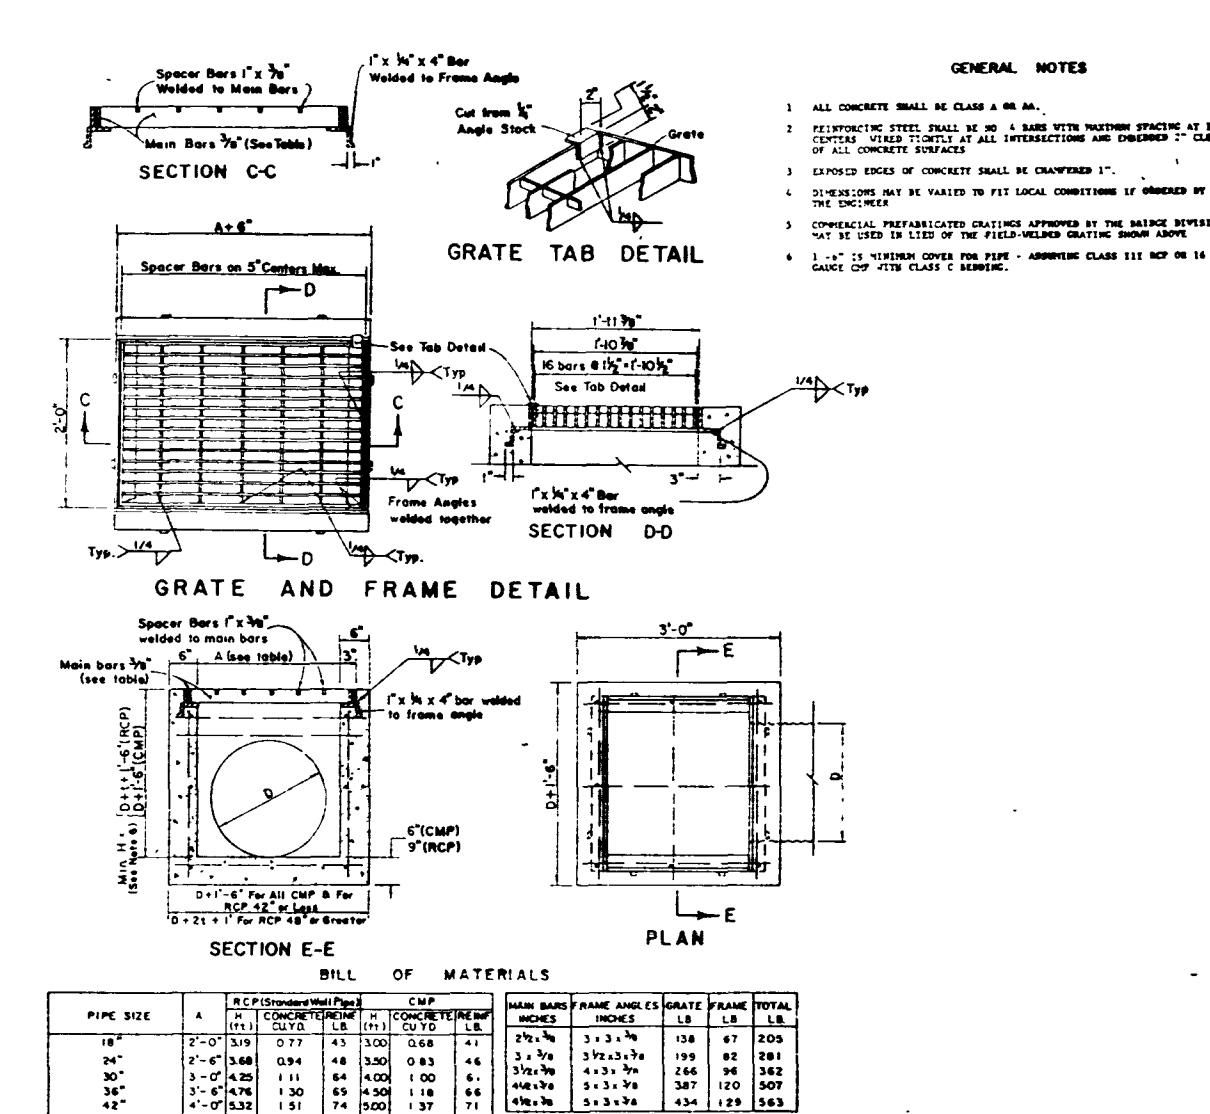


NO SCALE

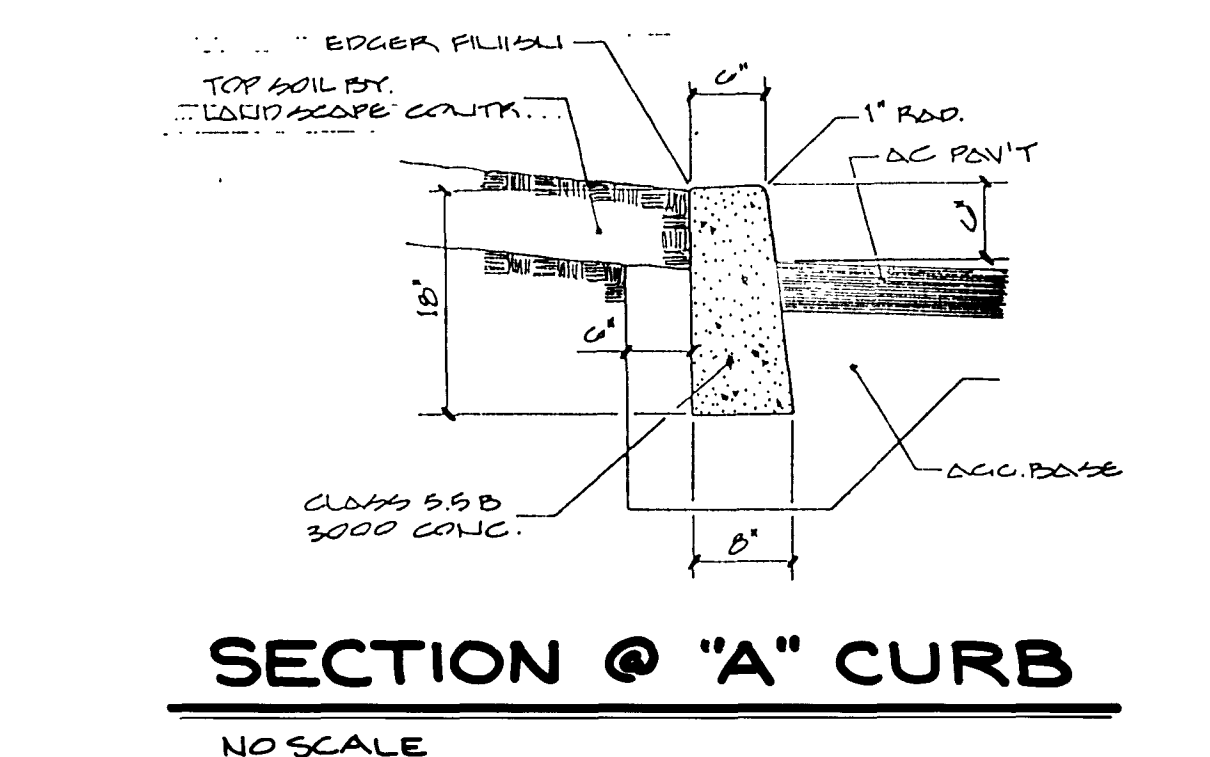


DETAILS @ SIDEWALK DRAIN
NO SCALE


			DETAILS SECTION G, TOWNSHIP 21 SOUTH RANGE 61 EAST, M.D.B. #M. CITY OF LAS VEGAS CLARK COUNTY NEVADA SAHARA PAVILION NORTH	B & T BAUGHMAN & TURNER CIVIL ENGINEERS MINING ENGINEERS LAND SURVEYORS 2325 WEST CHARLESTON BOULEVARD LAS VEGAS, NEVADA 89102 702 • 870-8771	DATE DEC. DESIGN G.A.P. DRAWN D.S.T. CHECK G.A.P. SCALE AS SHOWN	PREPARED FOR: ALLIED DEVELOPMENT CO.	DATE NO 1-1-77	REVISIONS REVISED DIMENSION AS SHOWN	APP'D

Richard F. Baughman
2-22-89

11-3-26 107-V1645

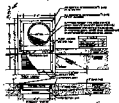


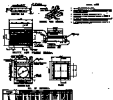











