

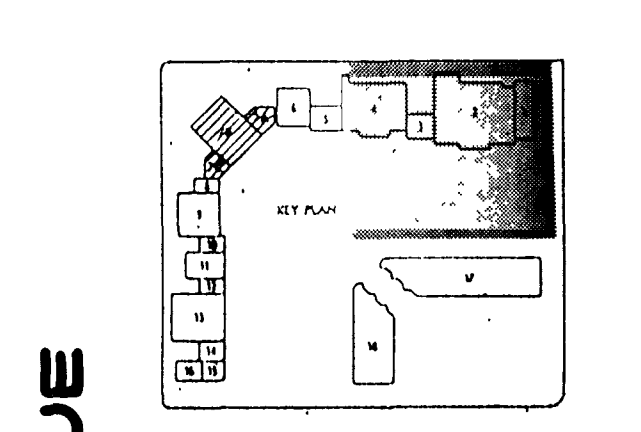
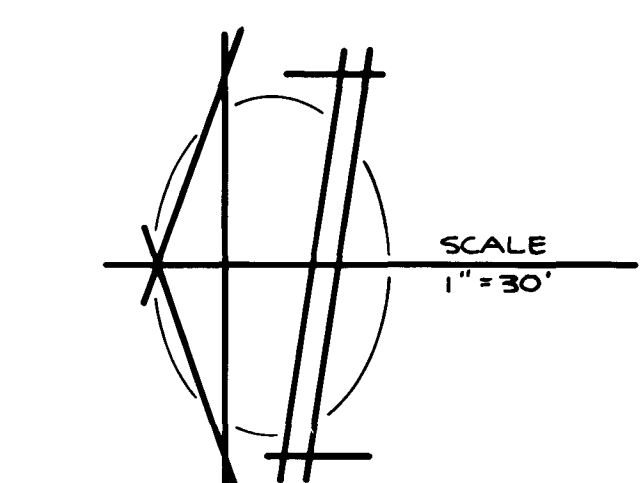


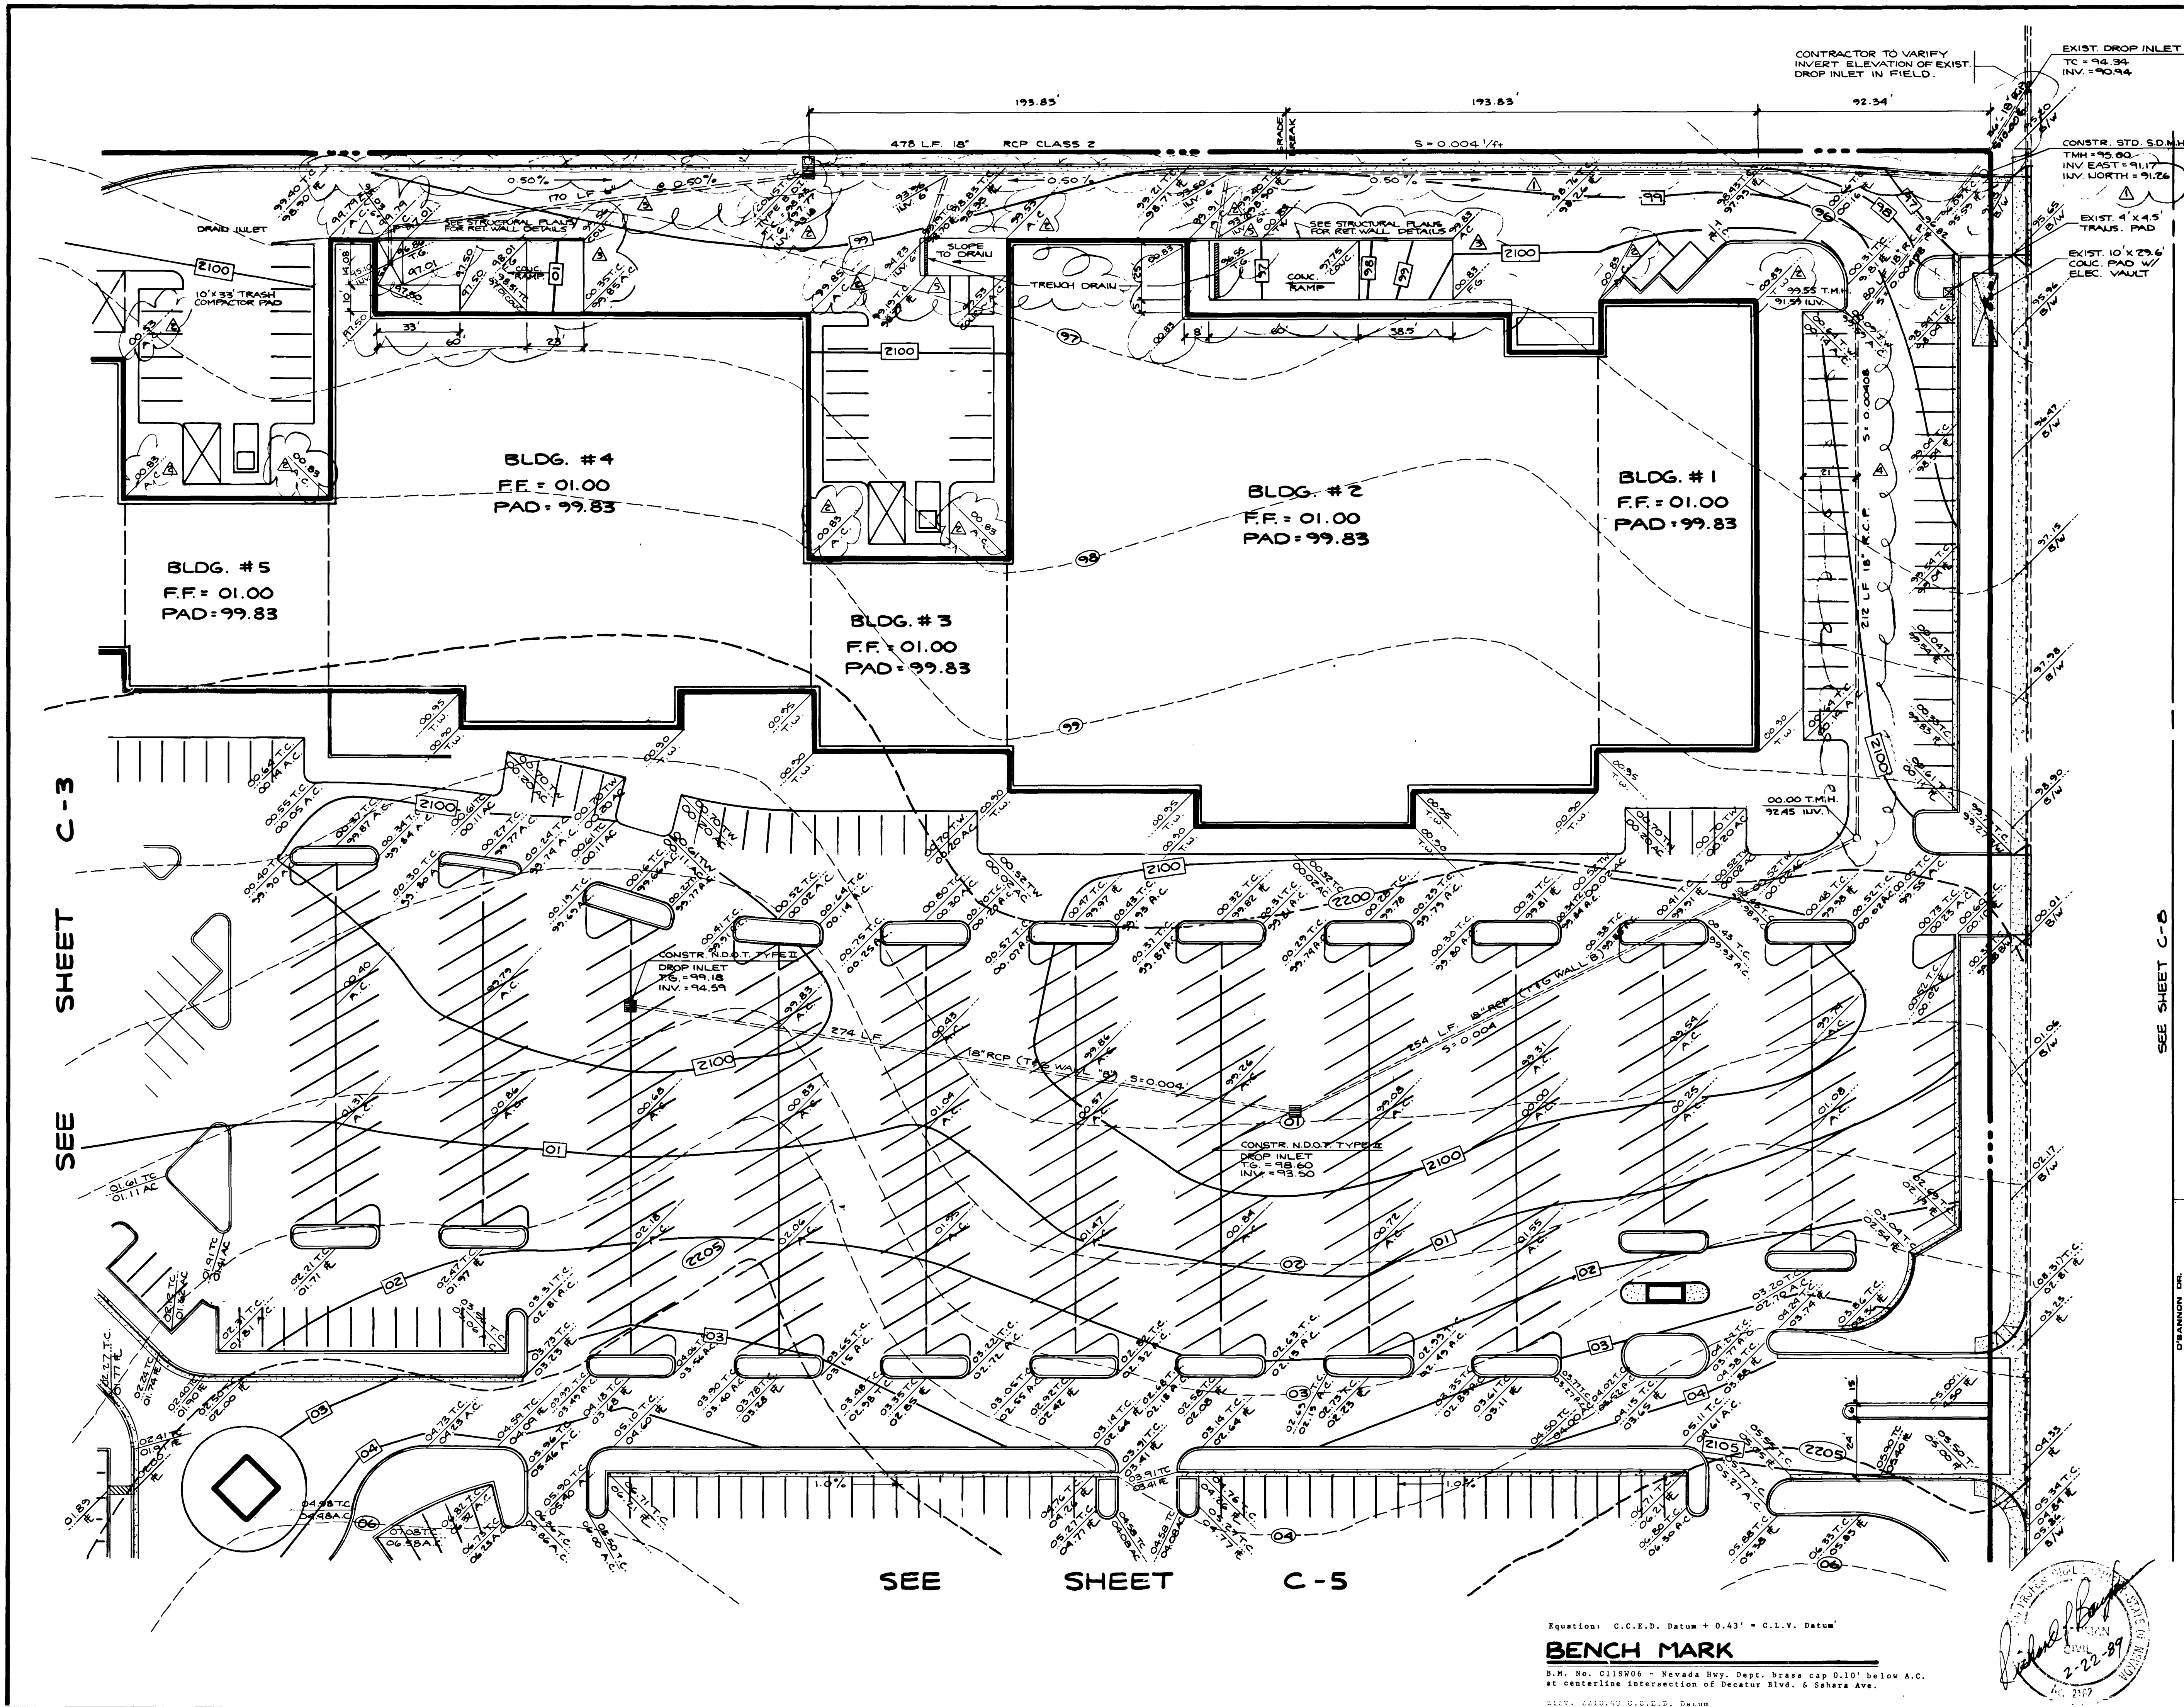

LEGEND

---	Property Line
---	Street Centerline
---	Concrete
---	Building Line
T.G.	Top of Grate
T.C.	Top of Curb
T.W.	Top of Walk
FL	Flow line
TMH.	Top of Manhole
AC	AC Pavement
D.I.	Drop Inlet
INV.	Invert
---	Exist. Contour Line
---	Design Contour Line
---	Exist. Elevation
---	Design Elevation
---	"A" Type Curb
---	"L" Type Curb

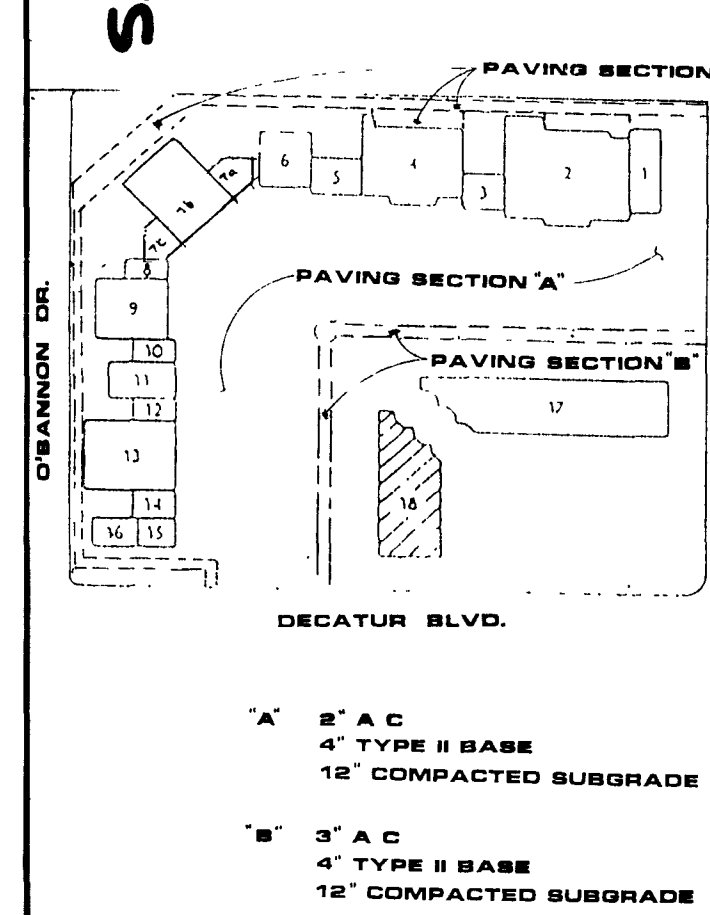

NOTE: ALL SITE WORK TO CONFORM TO "UNIFORM STANDARD SPECIFICATIONS FOR PUBLIC WORKS CONSTRUCTION OFF-SITE IMPROVEMENTS" CLARK COUNTY AREA, NEVADA; 1988 EDITION

Equation: C.C.E.D. Datum + 0.43' = C.L.V. Datum

BENCH MARK
B.M. No. CL15W06 - Nevada Hwy. Dept. brass cap 0.10' below A.C. at centerline intersection of Decatur Blvd. & Sahara Ave.
ELEV. 2210.40 C.C.E.D. Datum

Handwritten signature and date: 2-22-99

DATE DEC. 1988	DESIGN G.A.P.	CHECK R.J.B.	SCALE 1" = 30'
BAUGHMAN & TURNER	CIVIL ENGINEERS	LAND SURVEYORS	702-870-8771
ALLIED DEVELOPMENT CO.			
SAHARA PAVILION NORTH			
SECTION 6, TOWNSHIP 21 SOUTH, RANGE 31 EAST, M.D.B. 4th			
CITY OF LAS VEGAS, CLARK COUNTY, NEVADA			
PROJECT NO. 163, PG. 129			

