

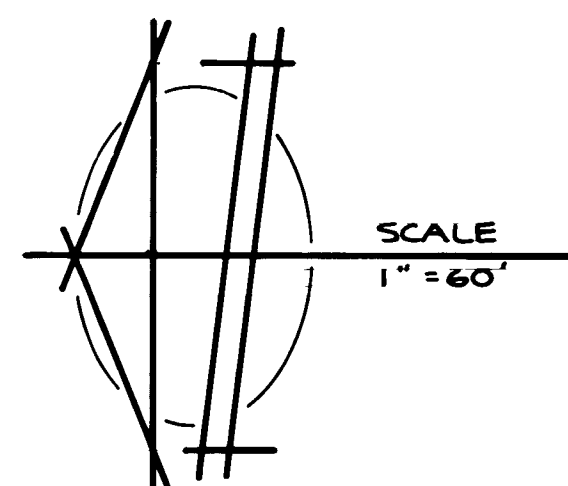


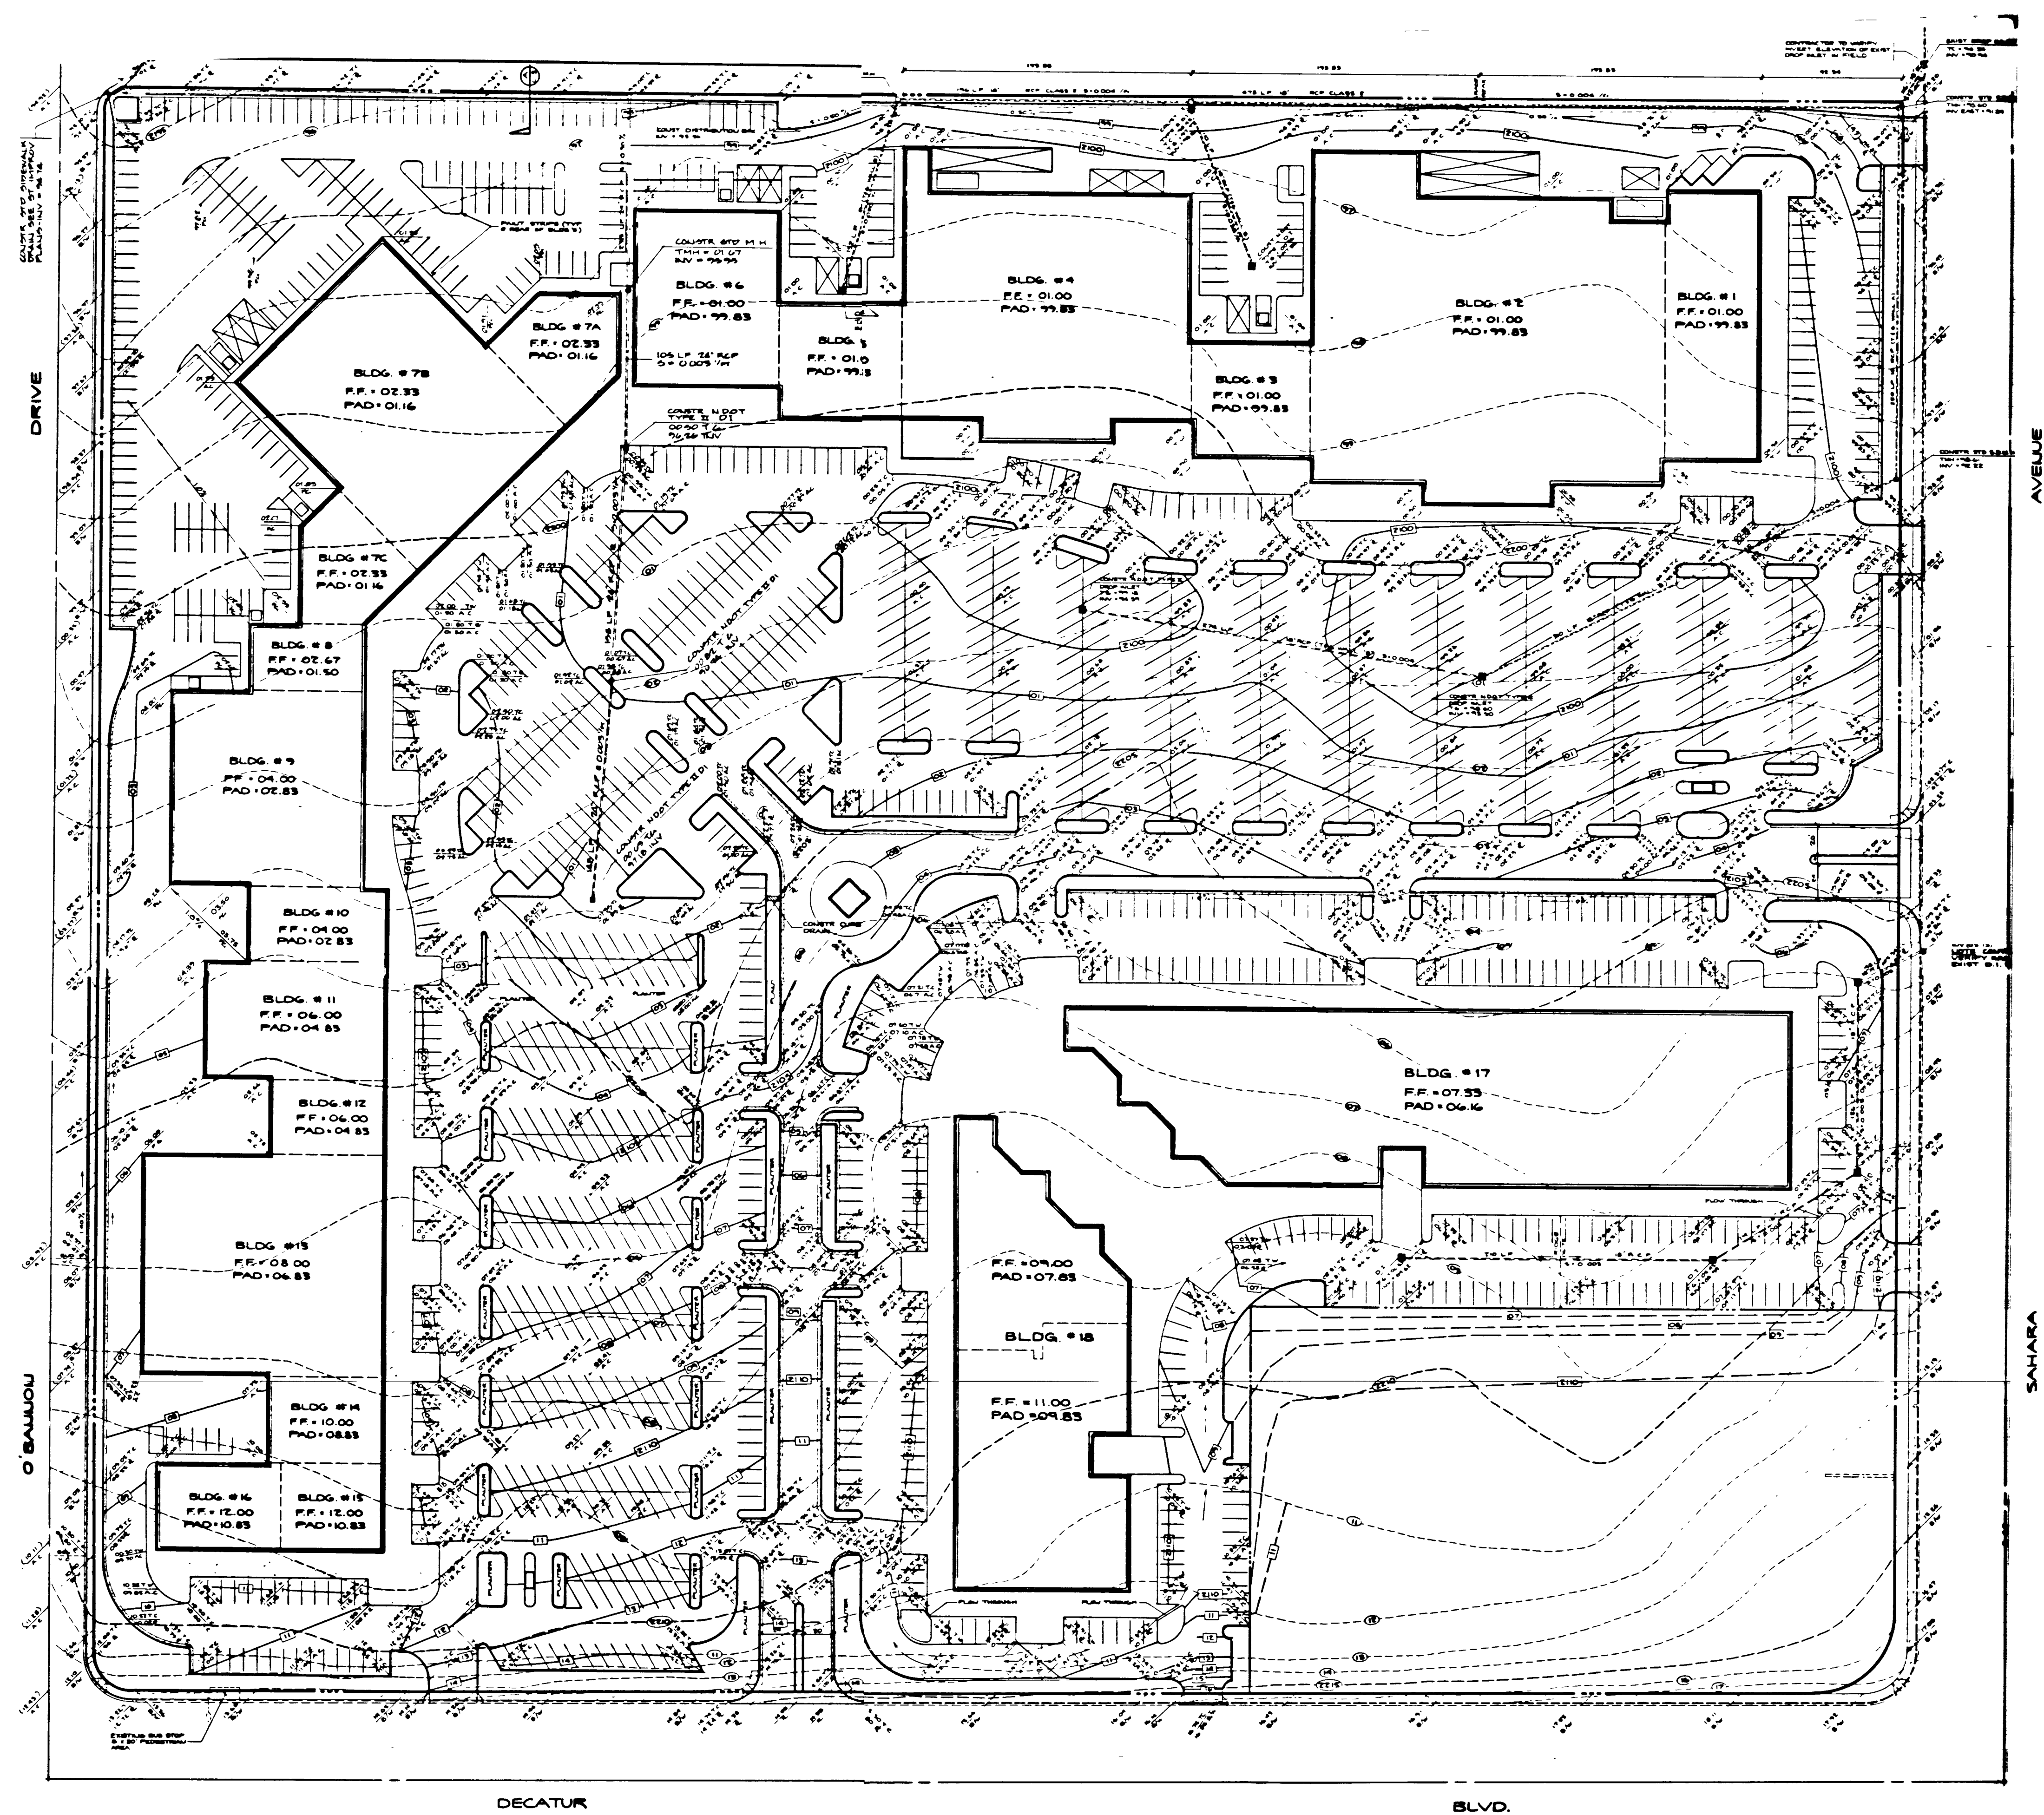

 		GRADING PLAUS COMPOSITE SECTION 6, TOWNSHIP 21 SOUTH, RANGE 61 EAST, M.D.B. 41 M. CITY OF LAS VEGAS CLARK COUNTY NEVADA SAHARA PAVILION NORTH		 		BAUGHMAN & TURNER CIVIL ENGINEERS LAND SURVEYORS 3335 WEST CHARLESTON BOULEVARD 702 - 870-8771 LAS VEGAS, NEVADA 89102		DATE DESIGN G.A.P. DRAWN D.S.T. CHECK SCALE 1" = 60'		PREPARED FOR: ALLIED DEVELOPMENT CO.		DATE NO REVISIONS		APP'D	
---	--	--	--	---	--	---	--	--	--	--	--	----------------------	--	-------	--

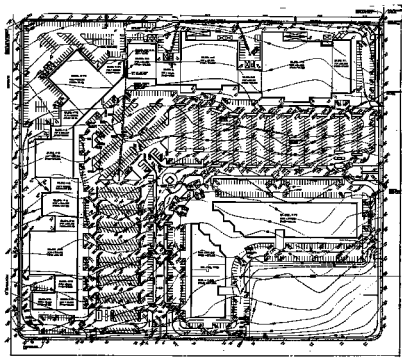

