

6" 24" 6"

1/2" RAD. (TYP.)

LANDSCAPED

6" 6"


FLOWLINE

GLASS "B" CONC.

6" MIN. TYPE II AGG. BASE


1. EXPANSION JOINTS REQUIRED AT ALL LOCATIONS WHERE CHANNEL MEETS CURB.
2. WEAKENED PLANE JOINTS REQUIRED AT 10' MAX. SPACING

B

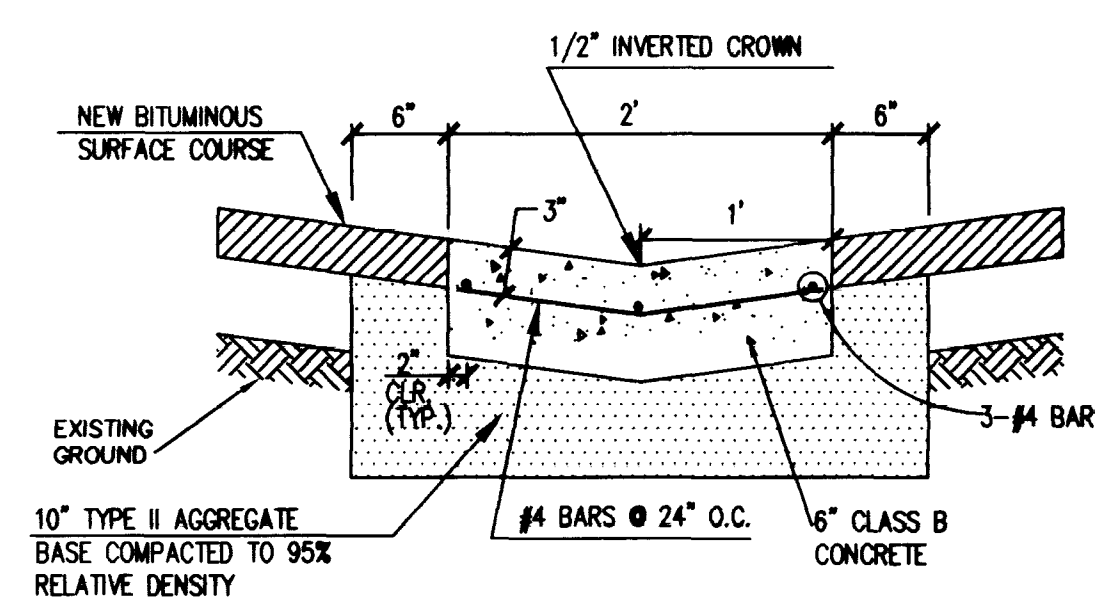


NOTE :
WEAKENED PLANE JOINTS REQUIRED AT 10' MAX. SPACING

A


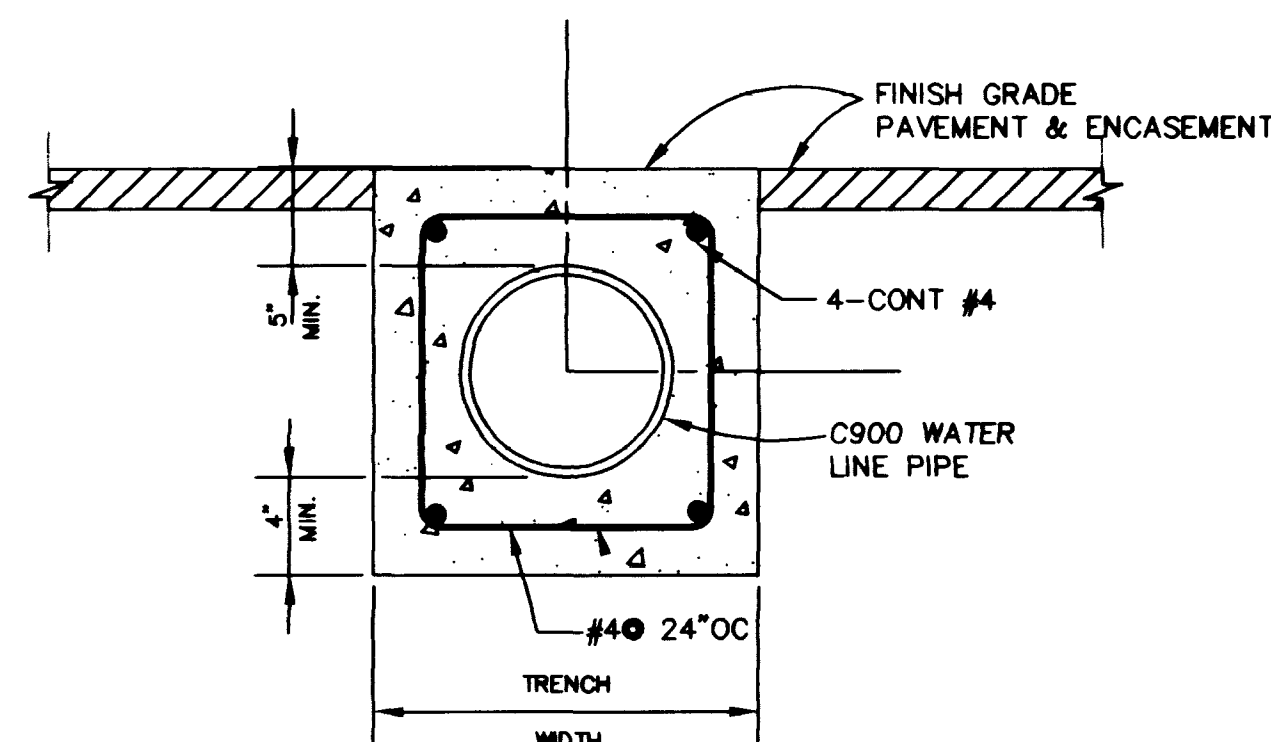


NOTE :
WEAKENED PLANE JOINTS REQUIRED AT 10' MAX. SPACING.

C

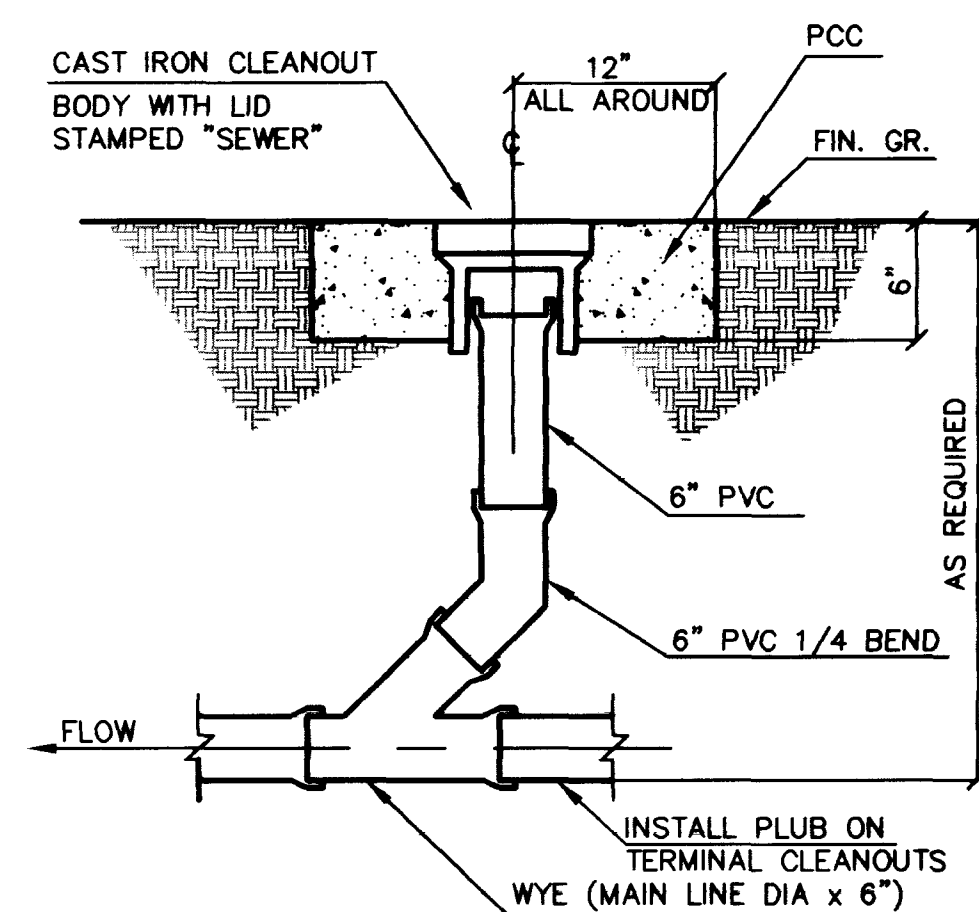

E

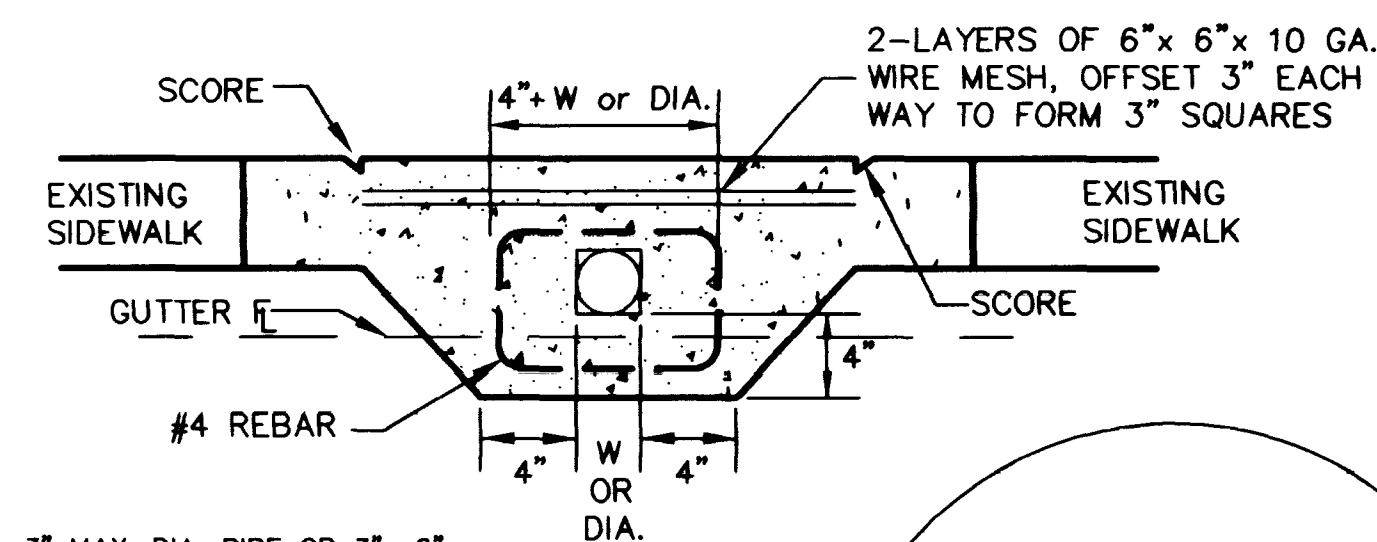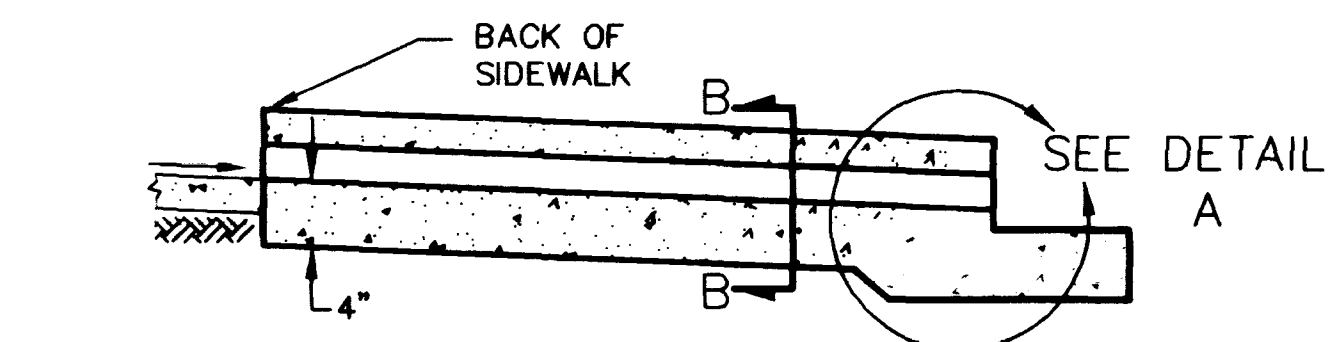


3" MAX. DIA. PIPE OR 3"x 6"
MAX. STRUCTURAL TUBING
(3/8" MIN. WALL THICKNESS)
SEE NOTE 4 BELOW.

TRANSVERSE TO DRAIN
NO SCALE

GENERAL NOTES:

GENERAL NOTES:

1. IF MULTIPLE CONDUITS ARE USED SPACE 4" CLEAR BETWEEN EACH CONDUIT.
2. MAXIMUM RECTANGULAR CONDUIT SHALL BE 3" x 6".
3. CONCRETE SHALL BE CL. 2500.
4. CONDUIT SHALL BE STEEL, VCP, PVC, ACP, OR AS APPROVED BY THE ENGINEER.
5. CONCRETE CONSTRUCTION SHALL CONFORM TO CLARK COUNTY AREA STANDARDS.

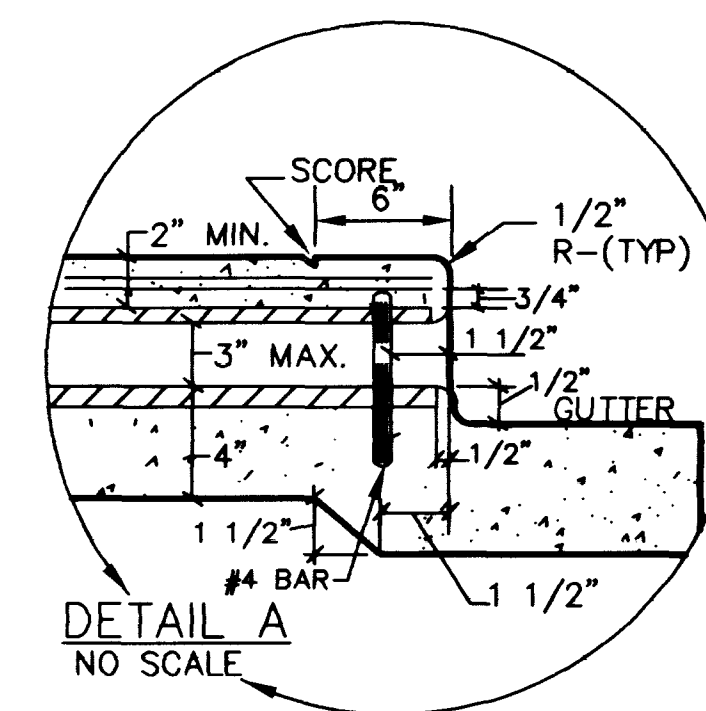

D

DETAILS

DETAILS

SHEET

SAINT VINCENT'S H.E.L.P.
ONE & TWO HOUSING UNITS

ST. VINCENT'S HELP.
808 SOUTH MAIN STREET
LAS VEGAS, NEVADA 89101
(702) 385-2662

MARTIN & MARTIN
1909 SOUTH JONES BLVD. SUITE B
LAS VEGAS, NEVADA 89102
PHONE (702) 248-8000 FAX (702) 248-



REV	DATE	BY	REVISION
			1000

SHEET

SHEET

D1

8 OF 8 SHEETS

C.L.V. DRAWING NO.

107-V2848

	1990	1991	1992	
1990	1991	1992	

DETSHT.dwg 5-28-98 2:13:48 pm

VOID Re-plotted

14485

935

H:\CAD\1609\HOUSING\DETSHT.dwg Thu May 28 14: 23 1998 ELIAS VIRREY

SECTION A-A




1. CONCRETE CHANNEL, 12" WIDE TOP, 6" WIDE BOTTOM, 12" HIGH SIDES.
2. CONCRETE CURB, 1/2" THICK.
3. CONCRETE BASE, 1/2" THICK.

12" CONCRETE CHANNEL DETAIL (B)




12" VALLEY GUTTER (A)

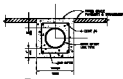

TYPICAL STORM DRAIN SECTION
CONCRETE CHISEMENT (C)



12" SEWER CLEANOUT DETAIL (E)

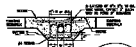

12" CONCRETE CURB DETAIL (D)



1. CONCRETE CURB, 12" WIDE TOP, 6" WIDE BOTTOM, 12" HIGH SIDES.
2. CONCRETE BASE, 1/2" THICK.
3. CONCRETE CHISEMENT, 1/2" THICK.
4. CONCRETE CURB, 1/2" THICK.

12" CONCRETE CURB DETAIL (D)

PROJECT NO. SHEET NO. DATE DRAWN BY CHECKED BY APPROVED BY TITLE SCALE NOTES 1. 2. PROJECT NO. SHEET NO. DATE DRAWN BY CHECKED BY APPROVED BY TITLE SCALE NOTES 1. 2. 3. 
---	--	--