

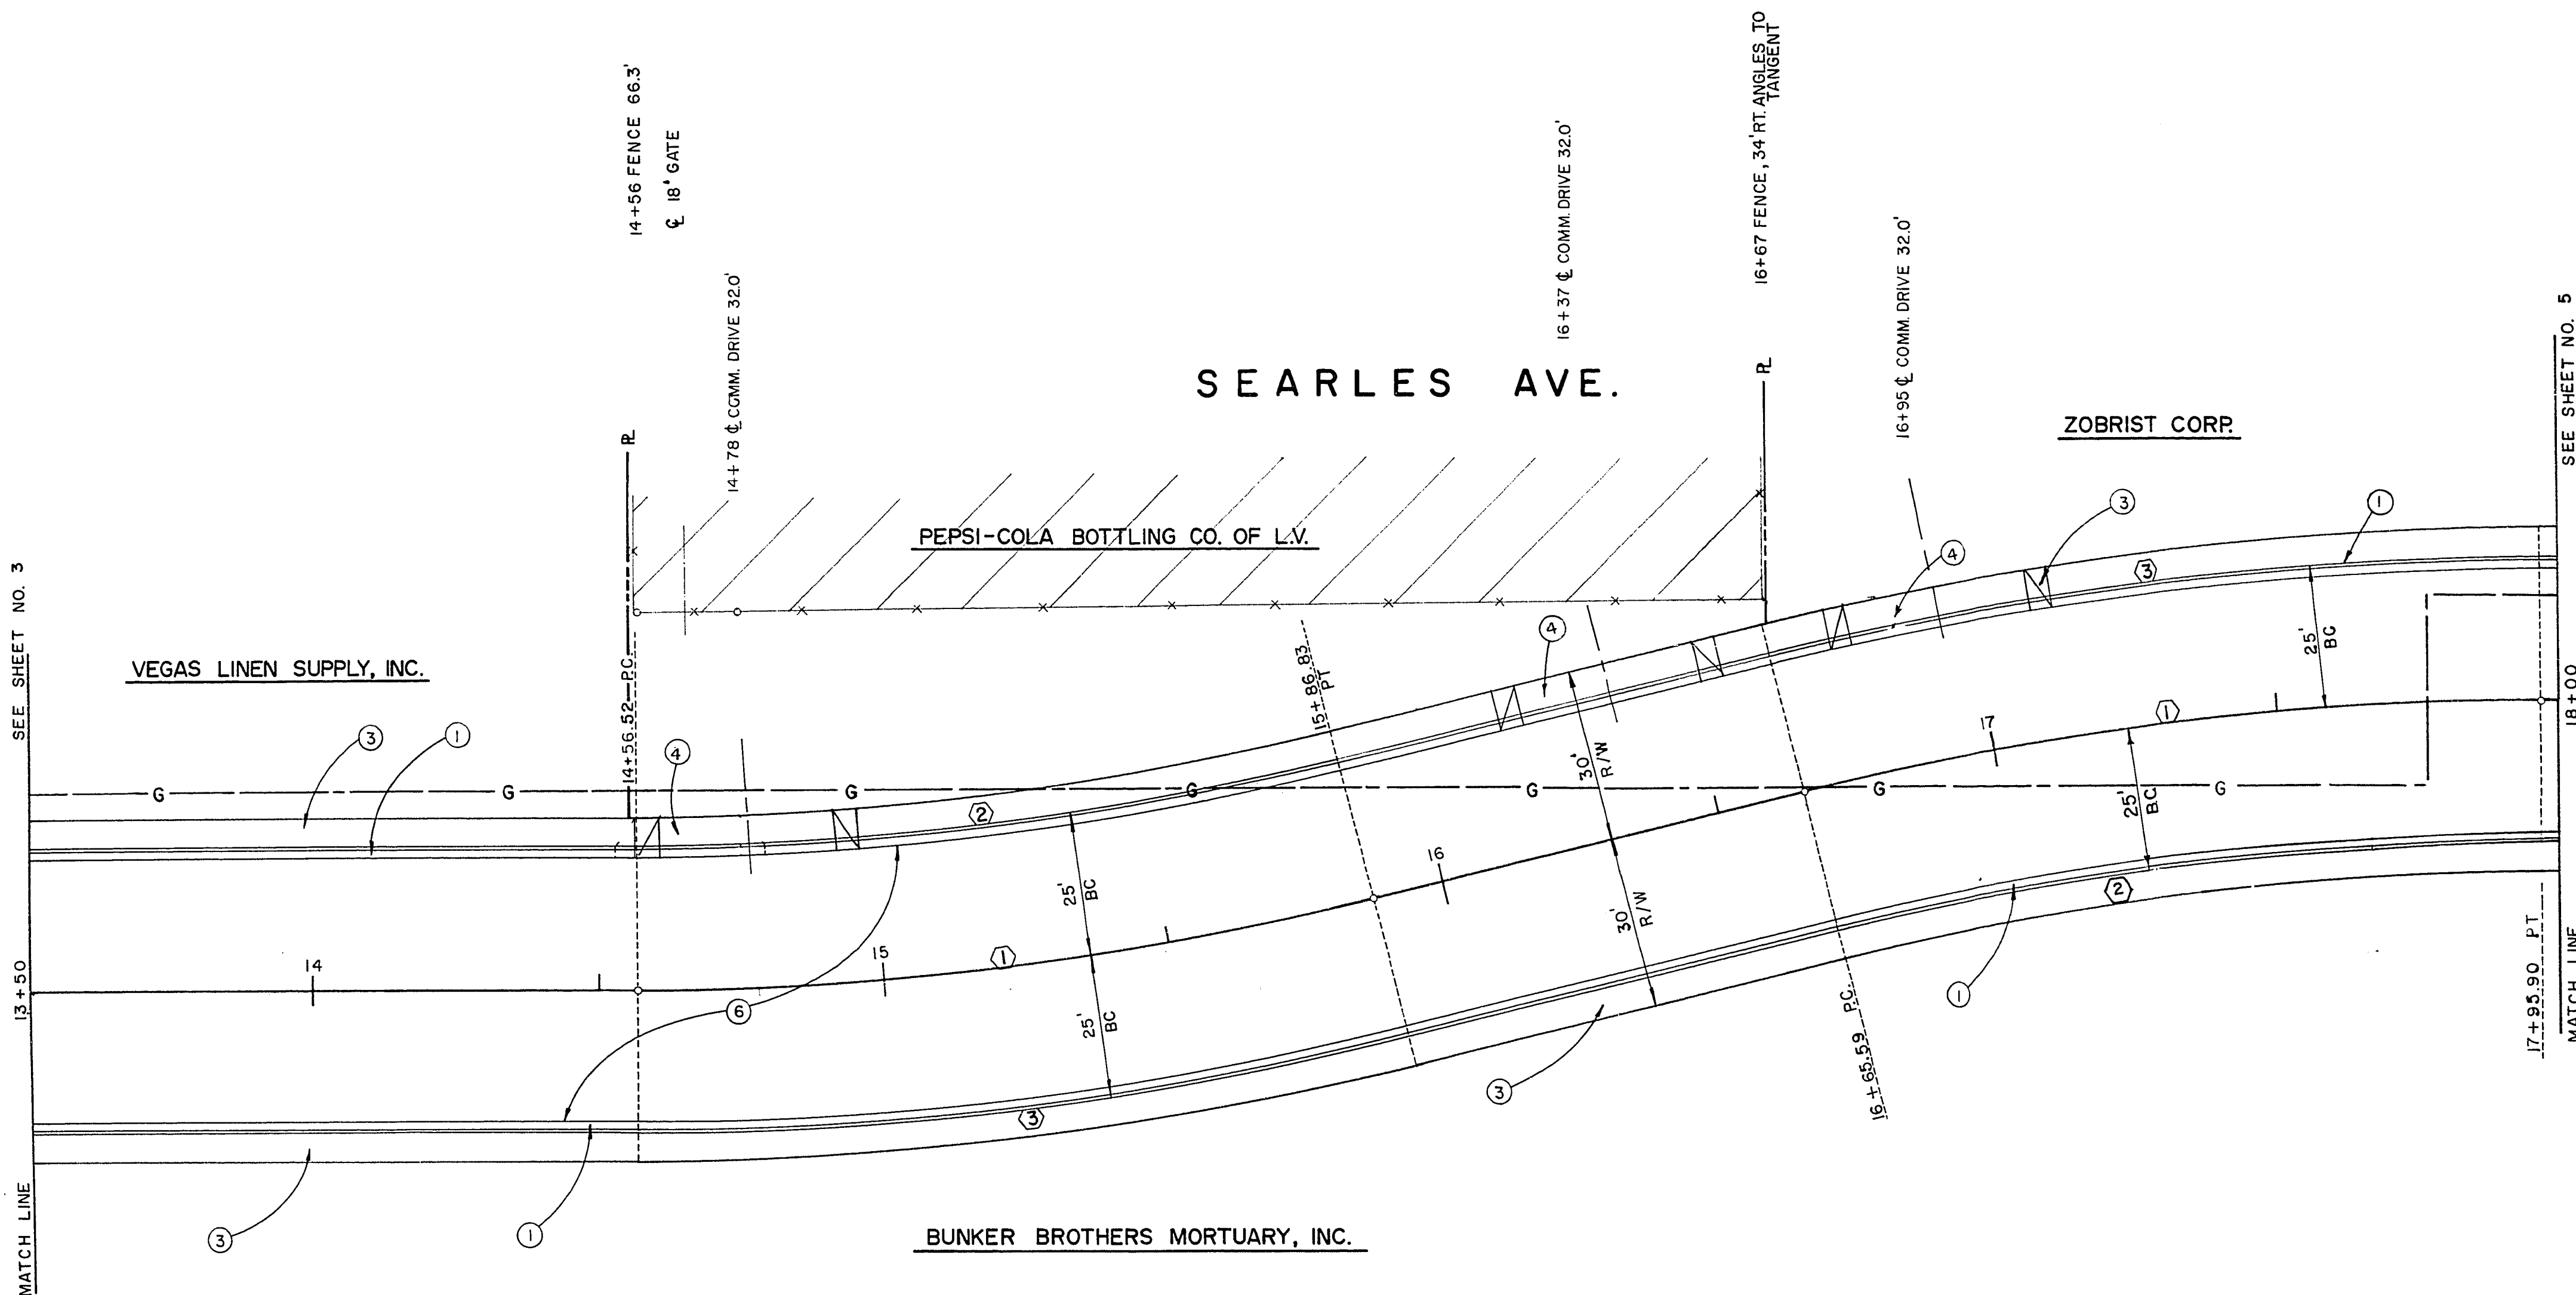


APPROXIMATE QUANTITIES - THIS SHEET			
ITEM	DESCRIPTION	UNIT	QUANTITY
201.100	ROADWAY EXCAVATION	CU.YD.	1159
⑥ 334.004	CONSTRUCT 2" A.C. P.V.T.	TON	268
① 340.014	CONSTRUCT CONC. C. & G.	LIN.FT	780
③ 340.114	CONSTRUCT CONC. S.W.	SQ.FT.	3900
④ 340.226	CONSTRUCT COMM. DRIVE	SQ.FT.	840
302.200	CONSTRUCT GRAVEL TYPE II	CU.YD.	327
302.100	CONSTRUCT GRAVEL TYPE I	CU.YD.	638
333.100	FOG SEAL	GAL.	345
334.800	PRIME COAT	GAL.	690

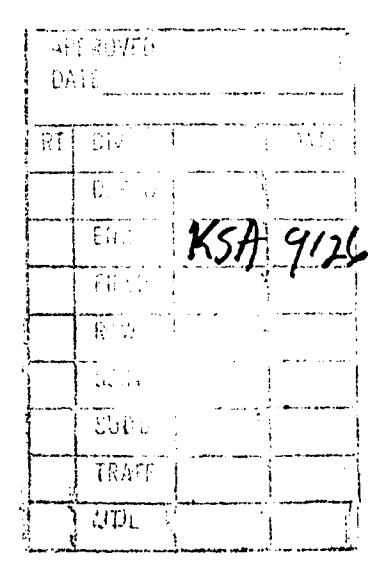

CURVE NO.	Δ	R	T	L
①	13°20'39"	559.50	65.45	130.31
②	13°20'39"	534.50	62.53	124.48
③	13°20'39"	584.50	68.37	136.13

EXISTING UTILITIES ARE LOCATED ON THE PLANS FOR THE CONVENIENCE OF THE CONTRACTOR ONLY. THE CONTRACTOR SHALL BEAR FULL RESPONSIBILITY FOR PROTECTION OF UTILITIES AND THE CITY BEARS NO RESPONSIBILITY FOR UTILITIES NOT SHOWN ON THE PLANS OR NOT IN THE LOCATION SHOWN ON THE PLANS.

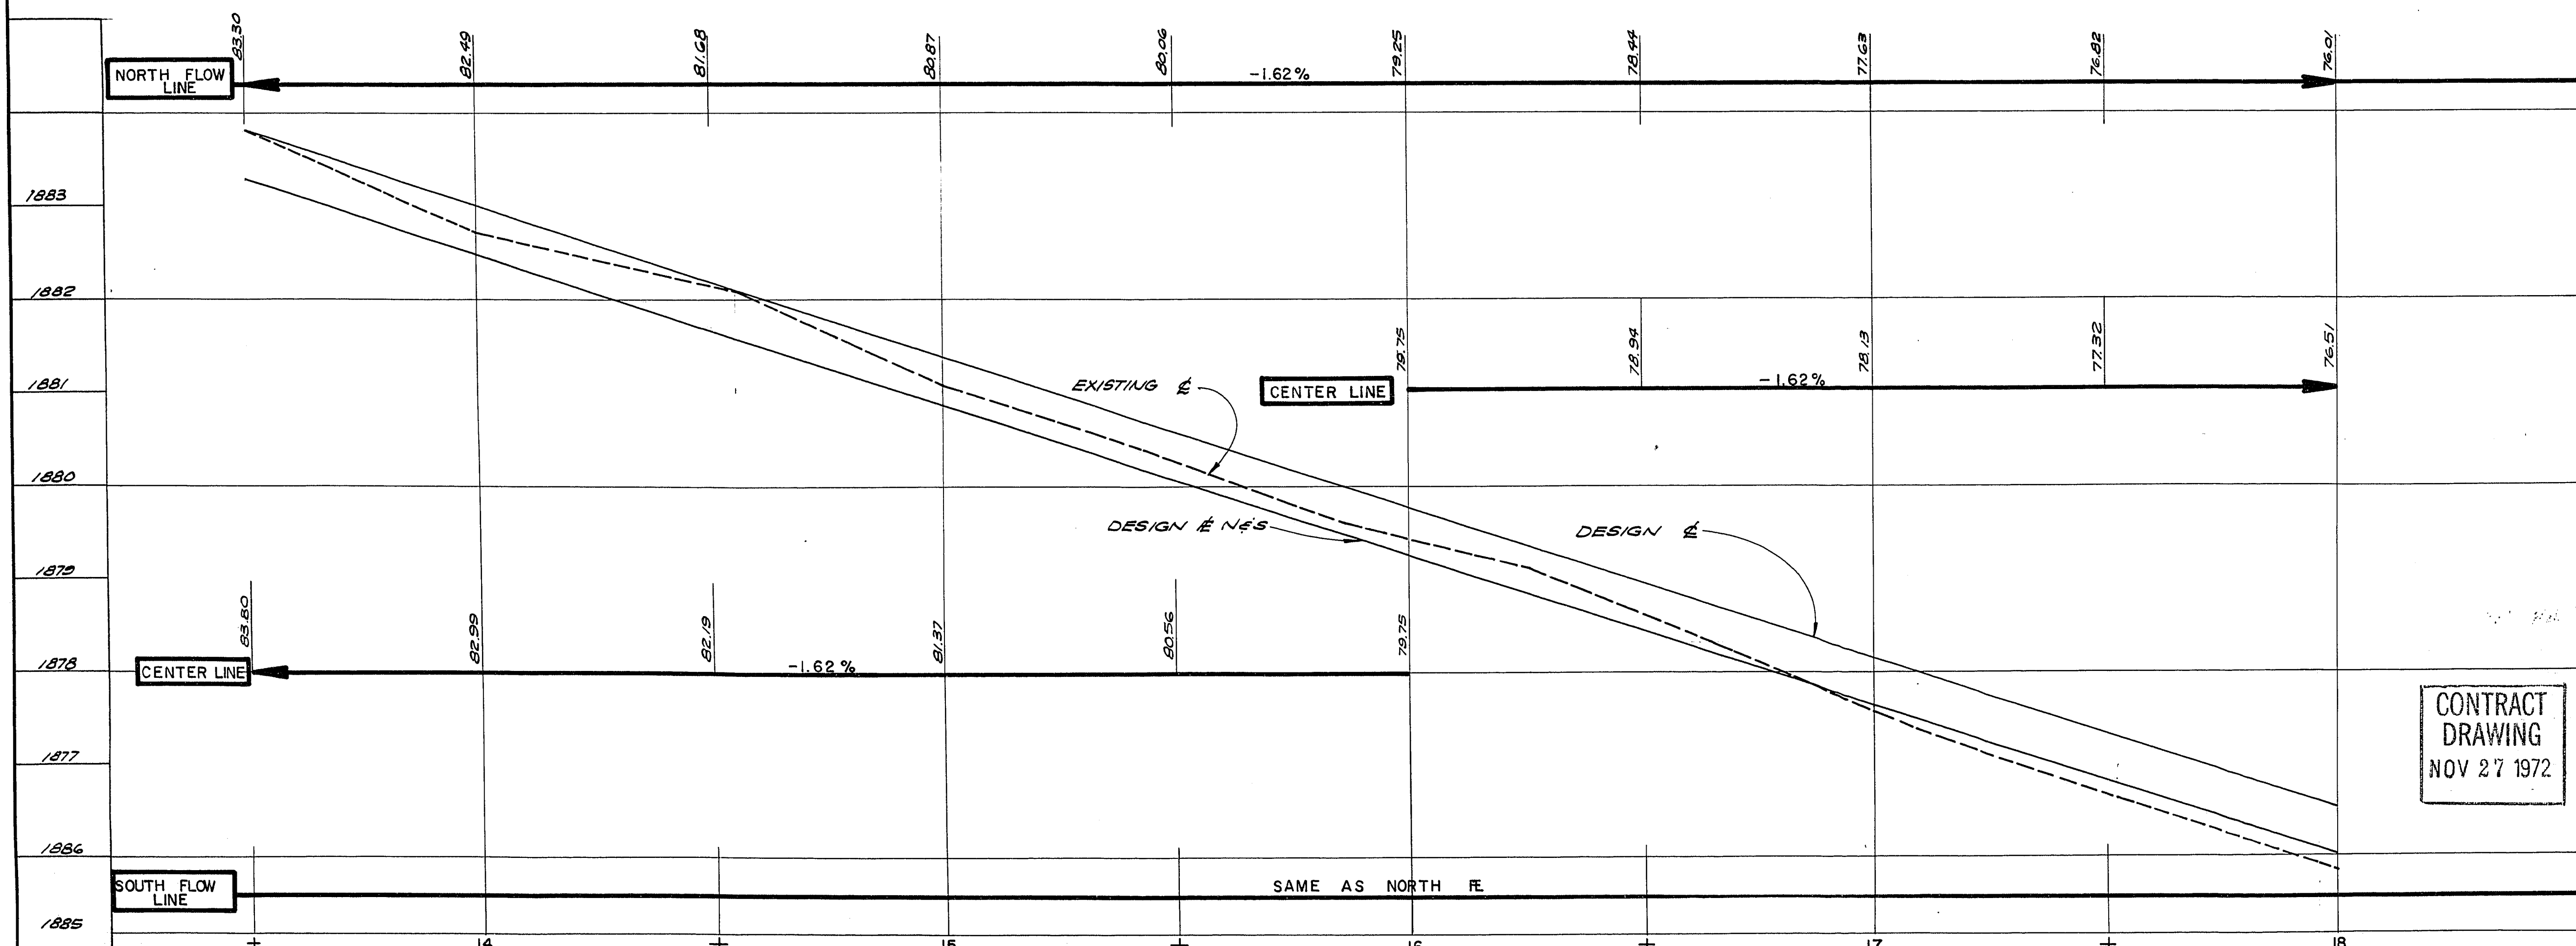

CONTRACT
DRAWING
NOV 27 1972

REVISIONS				
REVISION NO.	DESCRIPTION	BY	DATE	APPROVAL
1	UPDATE PLANS	W.J.	2-72	
CITY OF LAS VEGAS NEVADA DEPARTMENT OF PUBLIC WORKS SERVICES DIVISION SEARLES AVE. FROM STA 13+50 to STA 18+00				
W.O. NO. 4073	F.B.K. NO. 65-7X	DATE	DRAWING NO.	
SC. (H) 1"=20'	SC. (V) 1"=1'		S.I.D. 407-3-4	
DES. K ANDERSON			FILE NO.	
DR. C. R. G. J. L.			107-V769	
APPROVED BY DIRECTOR OF PUBLIC WORKS			SHEET 4 OF 5	