


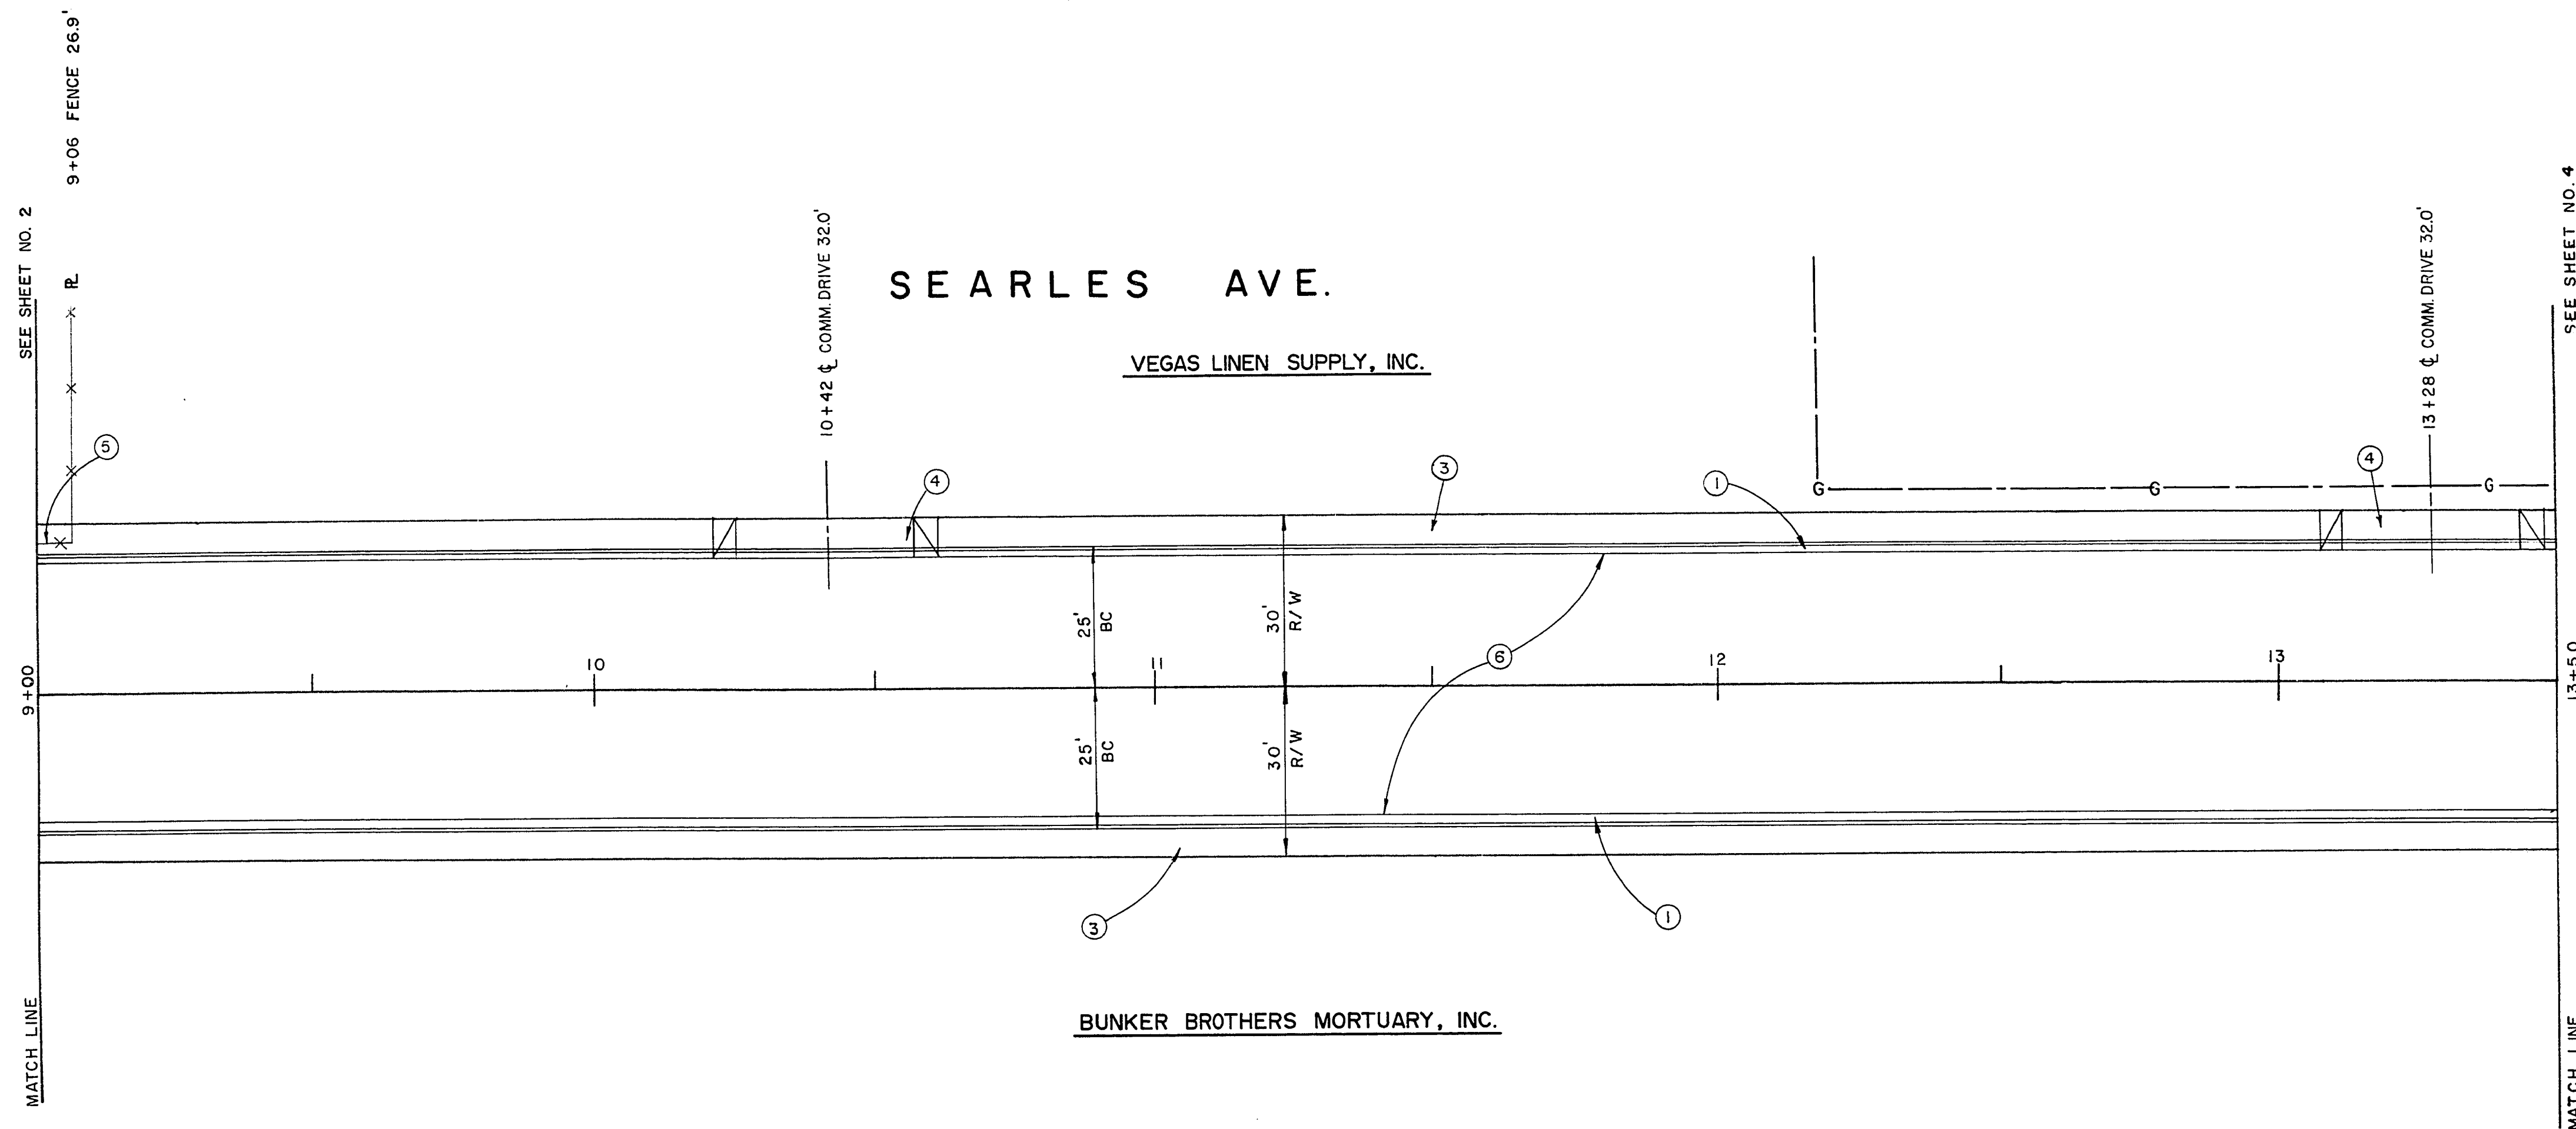

APPROXIMATE QUANTITIES - THIS SHEET

ITEM	DESCRIPTION	UNIT	QUANTITY
201.100	ROADWAY EXCAVATION	CU.YD.	1168
⑥ 334.004	CONSTRUCT 2" A.C. PVT.	TON	268
① 340.014	CONSTRUCT CONC. C.&G.	LIN.FT.	820
③ 340.114	CONSTRUCT CONC. S.W.	SQ.FT.	4100
④ 340.226	CONSTRUCT COMM. DRIVE	SQ.FT.	560
302.200	CONSTRUCT GRAVEL BASE T.II	CU.YD.	329
302.100	CONSTRUCT GRAVEL BASE T.I	CU.YD.	638
333.100	FOG SEAL	GAL.	345
334.800	PRIME COAT	GAL.	690

CONTRACT
DRAWING
NOV 27 1972

DATE	BY	DATE
10/24	10/24	10/24
10/24	10/24	10/24
EXISTING UTILITIES ARE LOCATED ON THE PLANS FOR THE CONVENIENCE OF THE CONTRACTOR ONLY. THE CONTRACTOR SHALL BEAR FULL RESPONSIBILITY FOR PROTECTION OF UTILITIES AND THE CITY BEARS NO RESPONSIBILITY FOR UTILITIES NOT SHOWN ON THE PLANS OR NOT IN THE LOCATION SHOWN ON THE PLANS.

REVISION NO.	DESCRIPTION	BY	DATE	APPROVAL
1	UPDATE PLANS	W.J.	2-72	

REVISIONS

CITY OF LAS VEGAS NEVADA
DEPARTMENT OF PUBLIC WORKS
SERVICES DIVISION

SEARLES AVE.

FROM STA 9+00 to STA 13+50

W.O. NO. 4073	FBK NO. 65-7X	DATE	DRAWING NO.
SC. (H) 1" = 20'	SC. (V) 1" = 1'		S.I.D. 407-3-4
DES. K. ANDERSON			FILE NO.
DR. C. J. J.			107-V 769
APPROVED BY DIRECTOR OF PUBLIC WORKS			SHEET 3 OF 5