

SEE SHEET NO. 1
MATCH LINE

SEARLES AVE.


SEARLES & BAUNAN

BUNKER BROTHERS MORTUARY, INC.

8+71 & COMM. DRIVE 320'

SEE SHEET NO. 3
MATCH LINE

1" = 20' SCALE

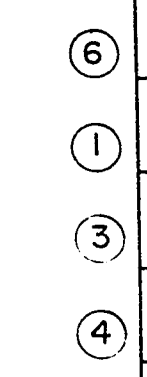

APPROXIMATE QUANTITIES - THIS SHEET

ITEM	DESCRIPTION	UNIT	QUANTITY
201.100	ROADWAY EXCAVATION	CU.YD.	1399
⑥ 334.004	CONSTRUCT 2" A. C. PVT.	TON	268
① 340.014	CONSTRUCT CONC. C.&G.	LIN.FT.	860
③ 340.114	CONSTRUCT CONC. S.W.	SQ.FT.	4300
④ 340.226	CONSTRUCT COMM. DRIVE	SQ.FT.	280
302.200	CONSTRUCT GRAVEL BASE T.II	CU.YD.	327
302.100	CONSTRUCT GRAVEL BASE T.I	CU.YD.	638
333.100	FOG SEAL	GAL.	345
334.800	PRIME COAT	GAL.	690

APPROVED	DATE
DESIGNED	
DRAWN	
CHECKED	
FIELD	
BY	
DATE	
10/27/72	

CONTRACT
DRAWING
NOV 27 1972

EXISTING UTILITIES ARE LOCATED ON THE PLANS FOR THE CONVENIENCE OF THE CONTRACTOR ONLY. THE CONTRACTOR SHALL BEAR FULL RESPONSIBILITY FOR PROTECTION OF UTILITIES AND THE CITY BEARS NO RESPONSIBILITY FOR UTILITIES NOT SHOWN ON THE PLANS OR NOT IN THE LOCATION SHOWN ON THE PLANS.

REVISION NO.	DESCRIPTION	BY	DATE	APPROVAL
1	UPDATE PLANS	W.J.	2-72	

CITY OF LAS VEGAS NEVADA DEPARTMENT OF PUBLIC WORKS SERVICES DIVISION			
SEARLES AVE. FROM STA 4+50 to STA 9+00			
W.O. NO. 4073	F.B.K. NO. 68-7X	DATE	DRAWING NO.
SC. (H) 1" = 20'	SC. (V) 1" = 1'		S.I.D. 407-3-4
DES. K. ANDERSON			FILE NO.
DR. CRAIG, J.L.			107-V769
APPROVED BY DIRECTOR OF PUBLIC WORKS			SHEET 2 OF 5