

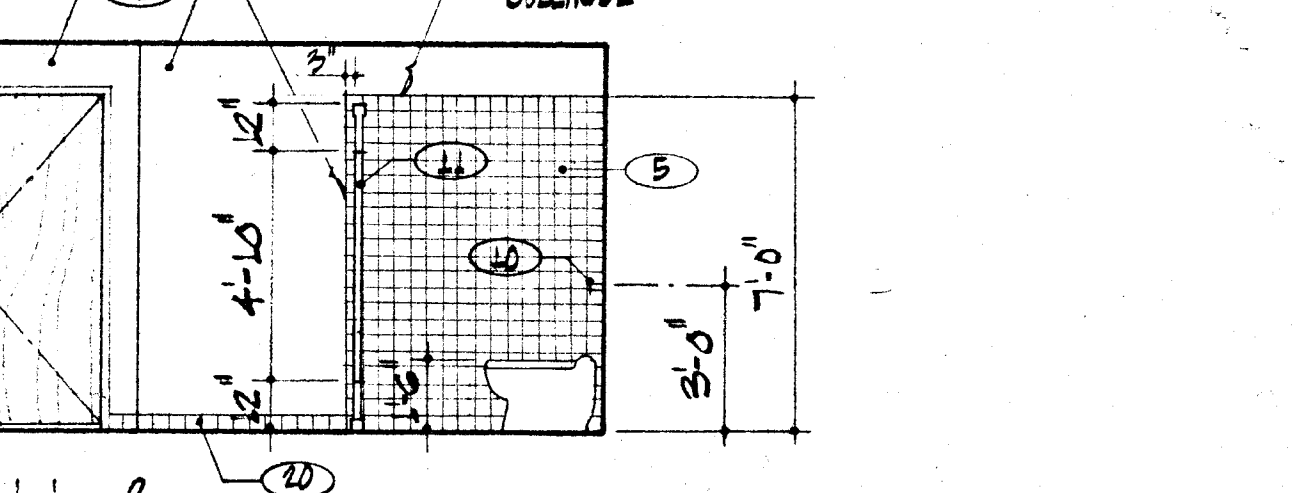
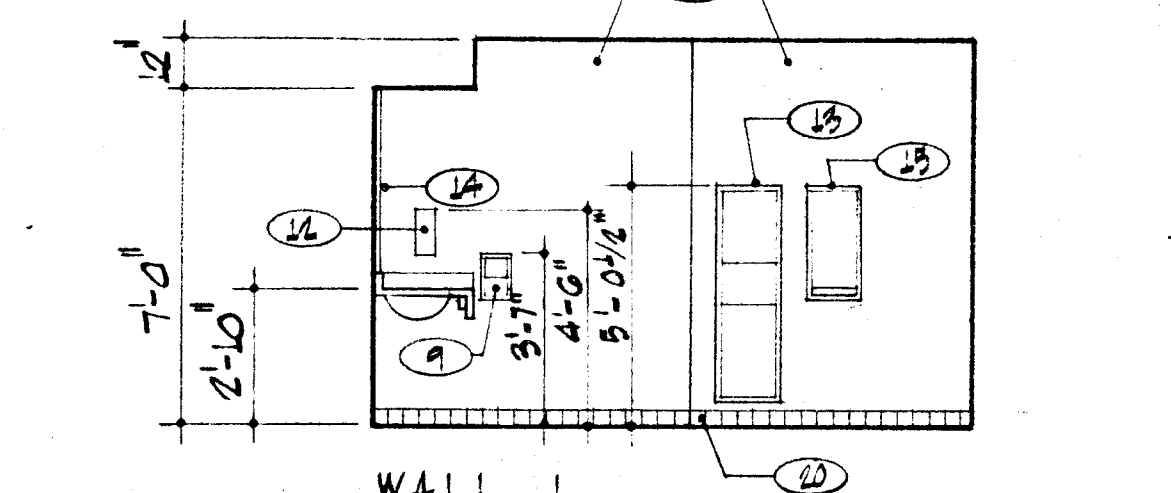
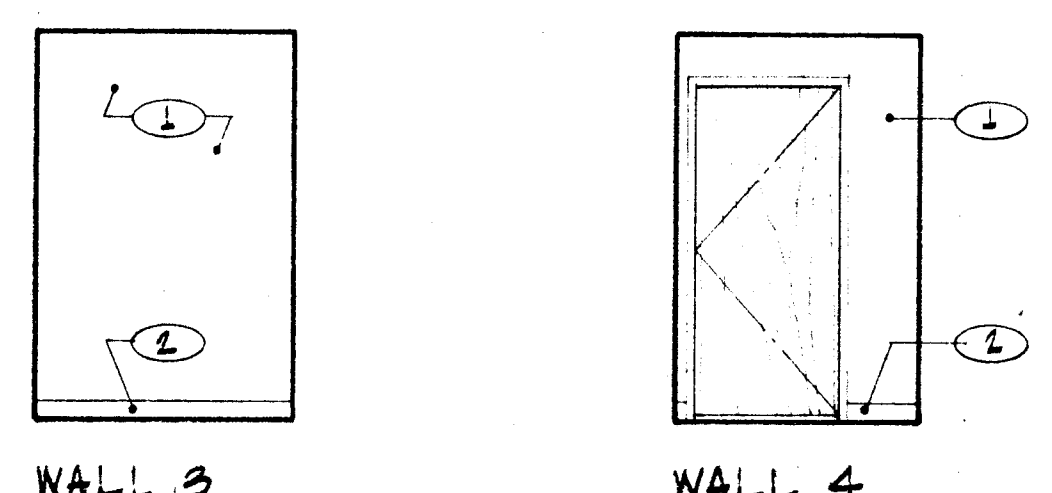
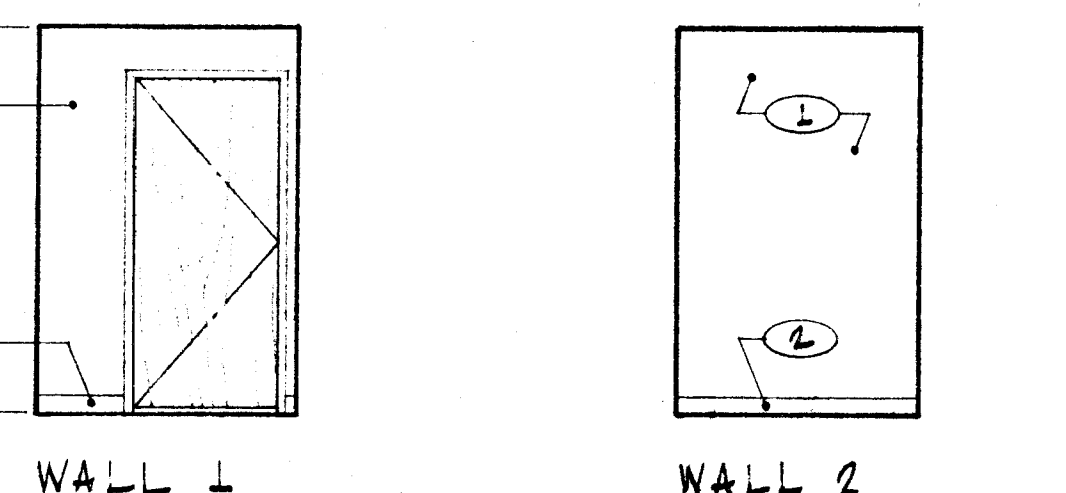
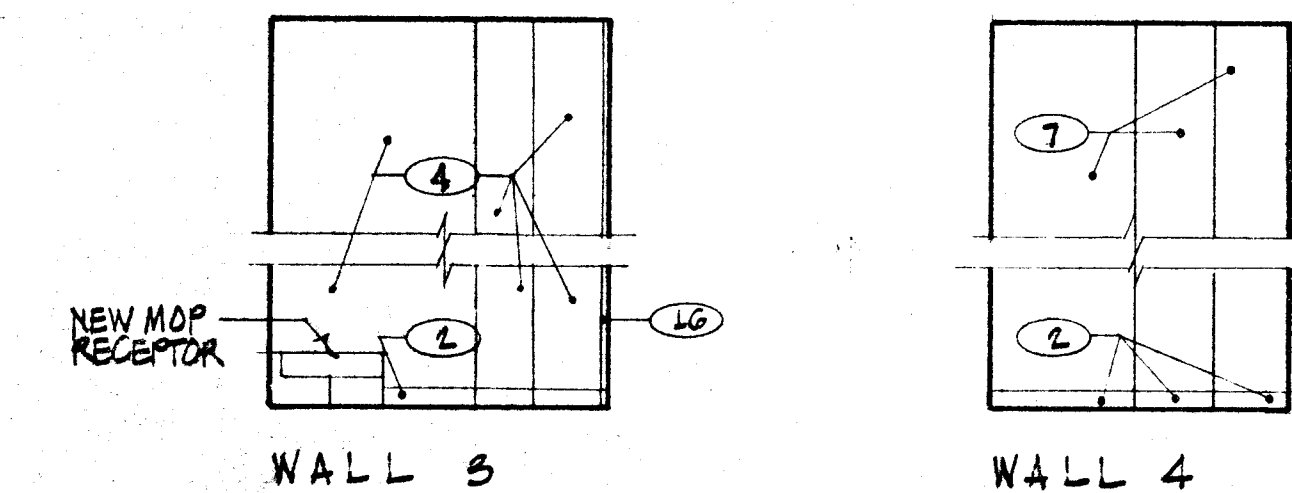
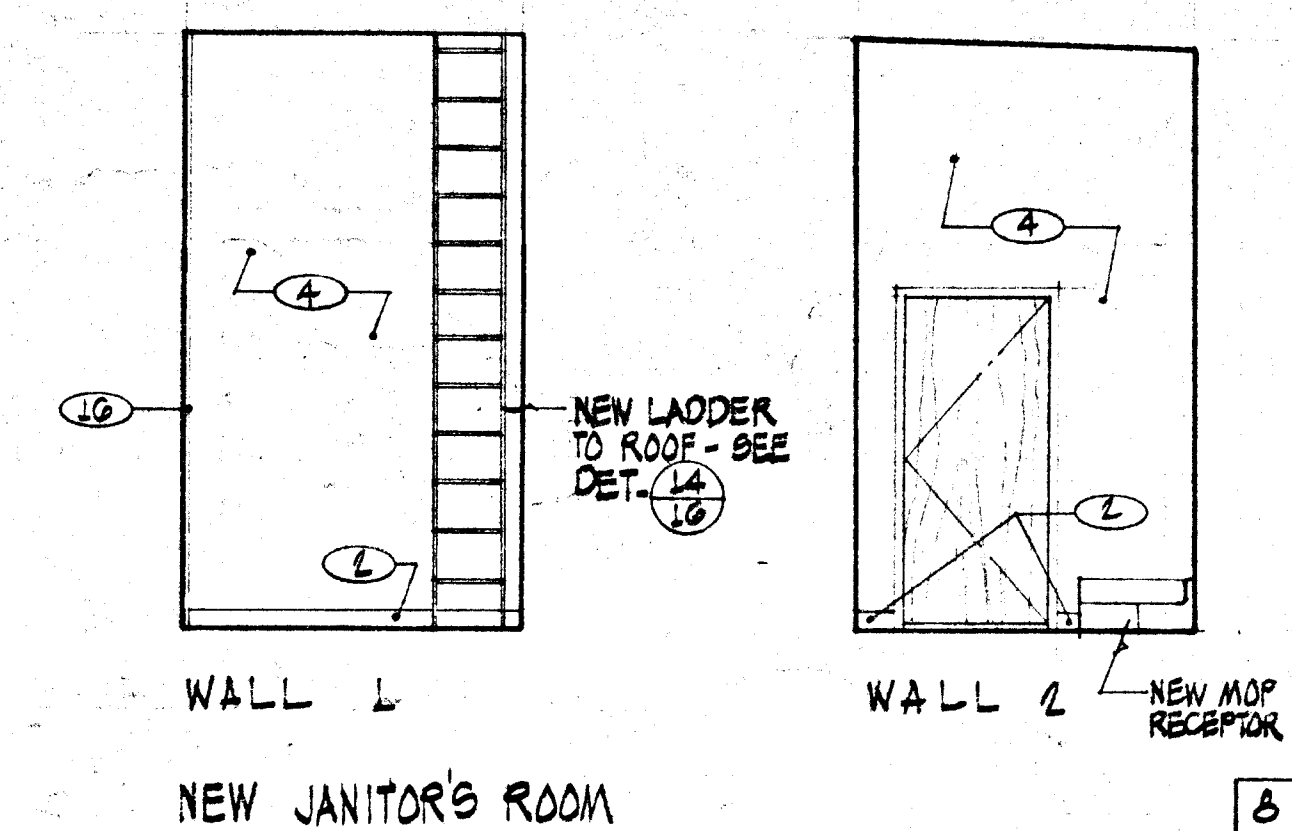
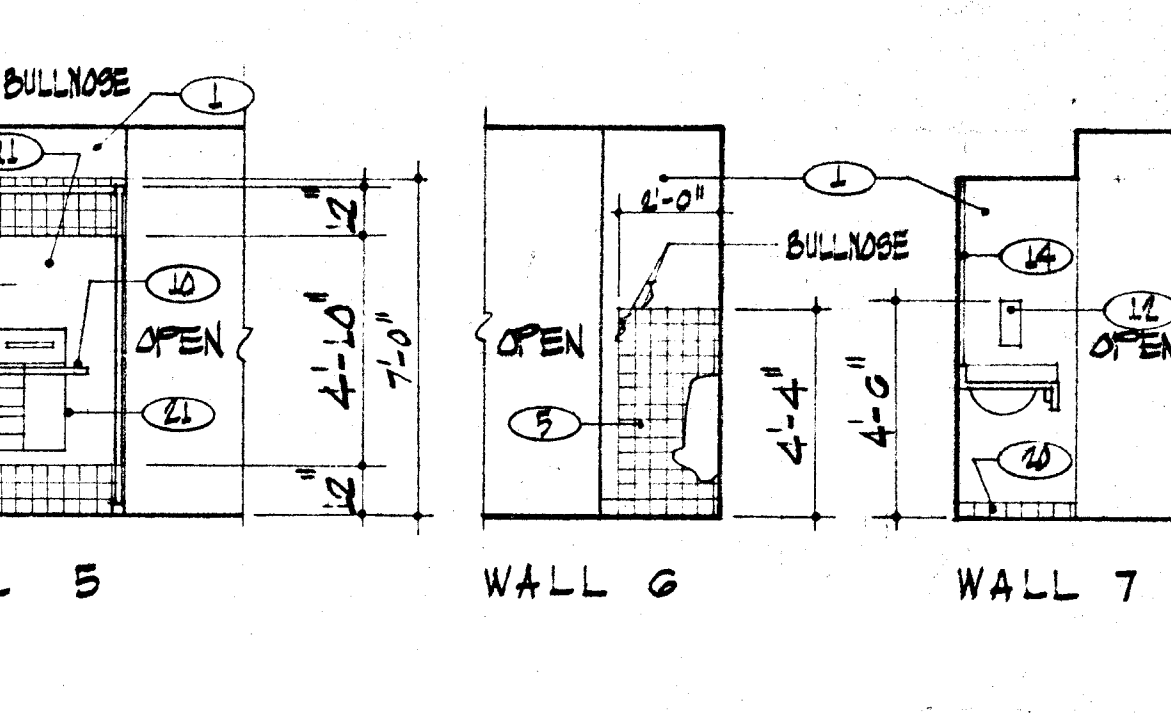
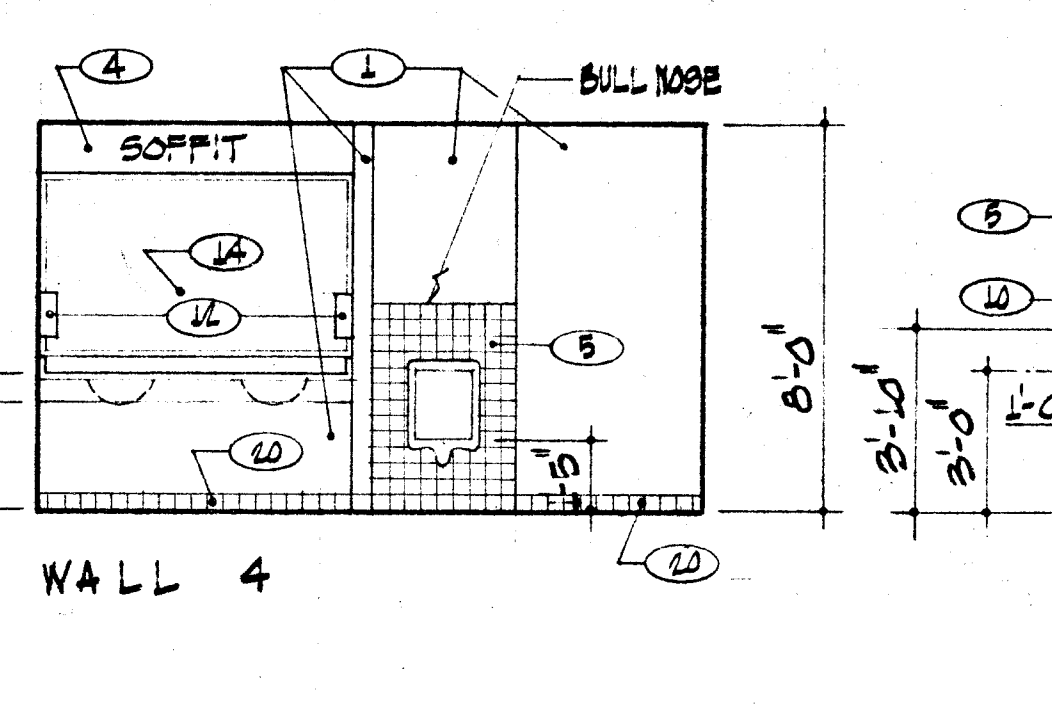
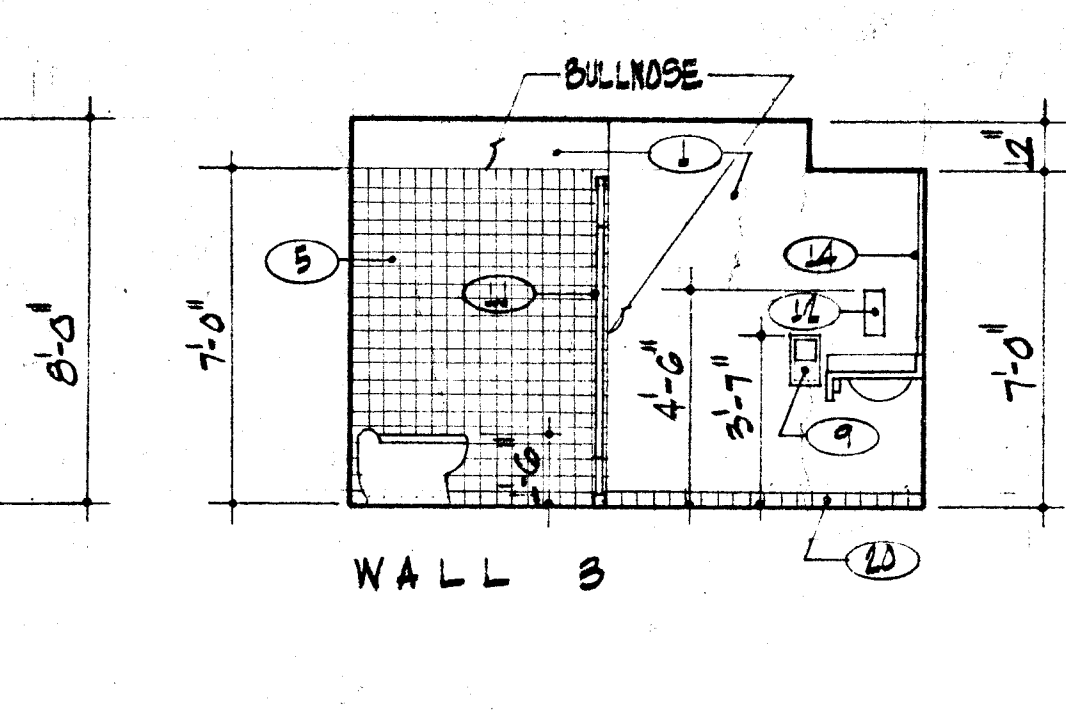
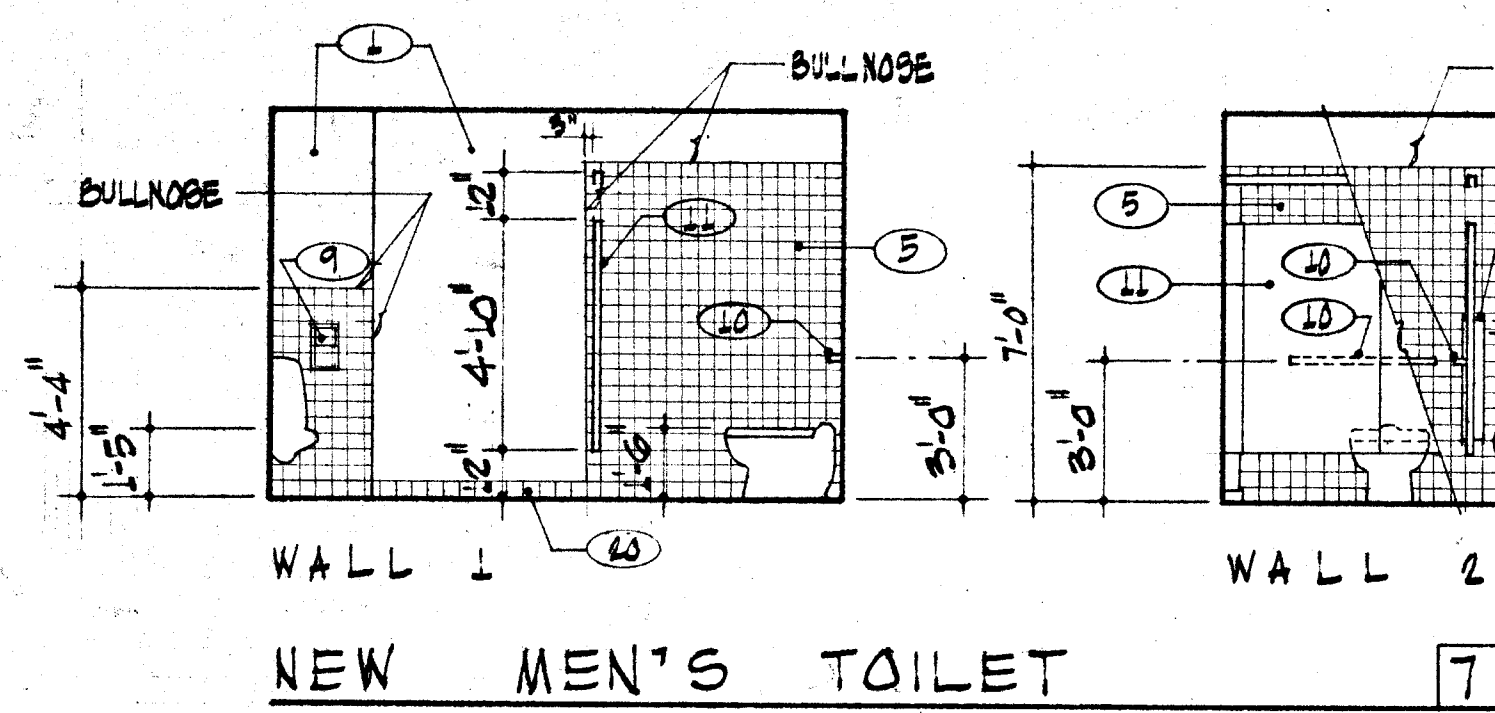
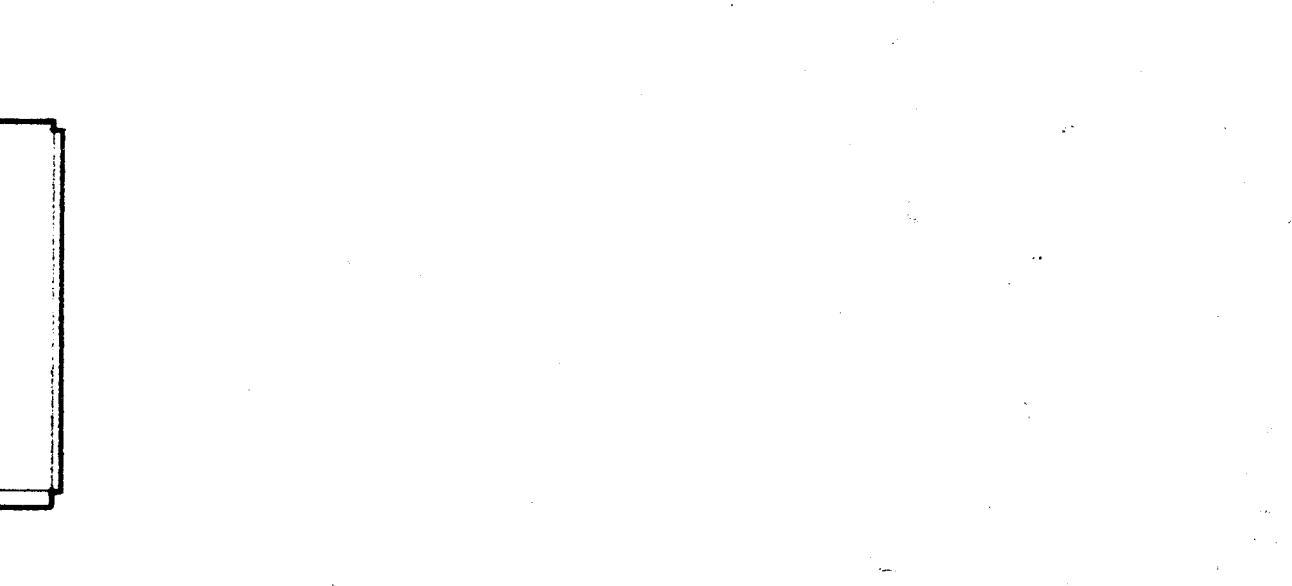
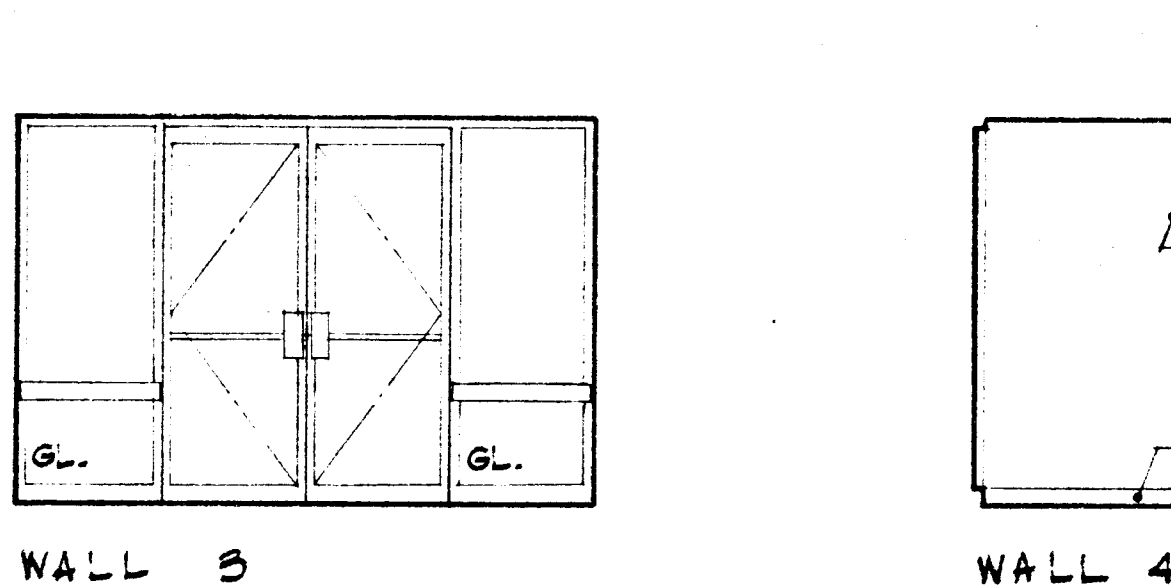





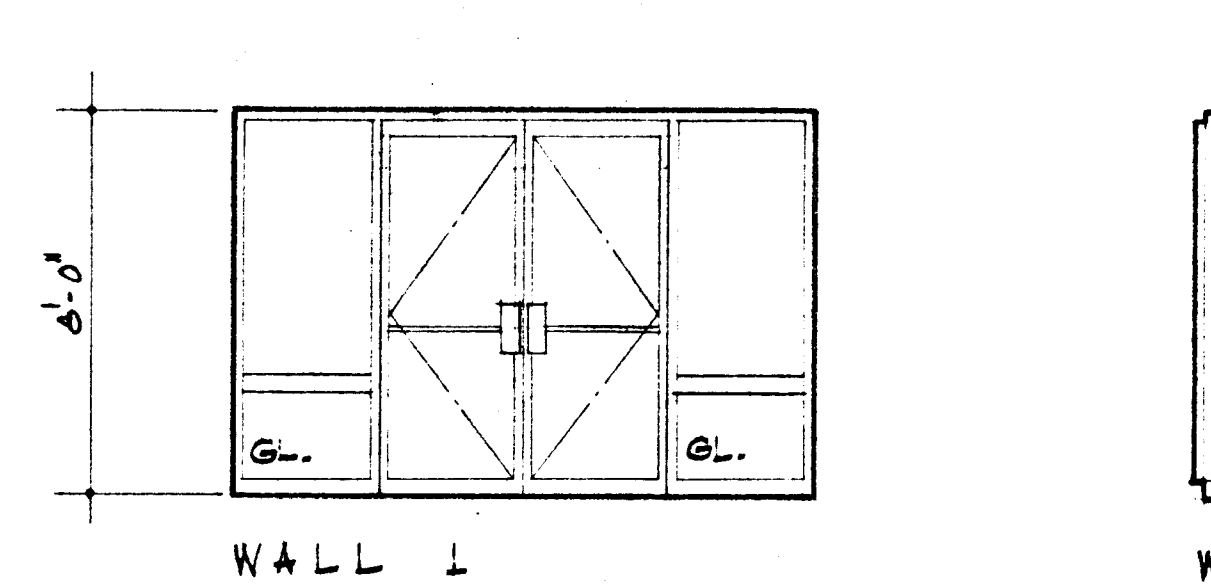


NEW WOMEN'S VESTIBULE 9



NEW WOMEN'S TOILET 10

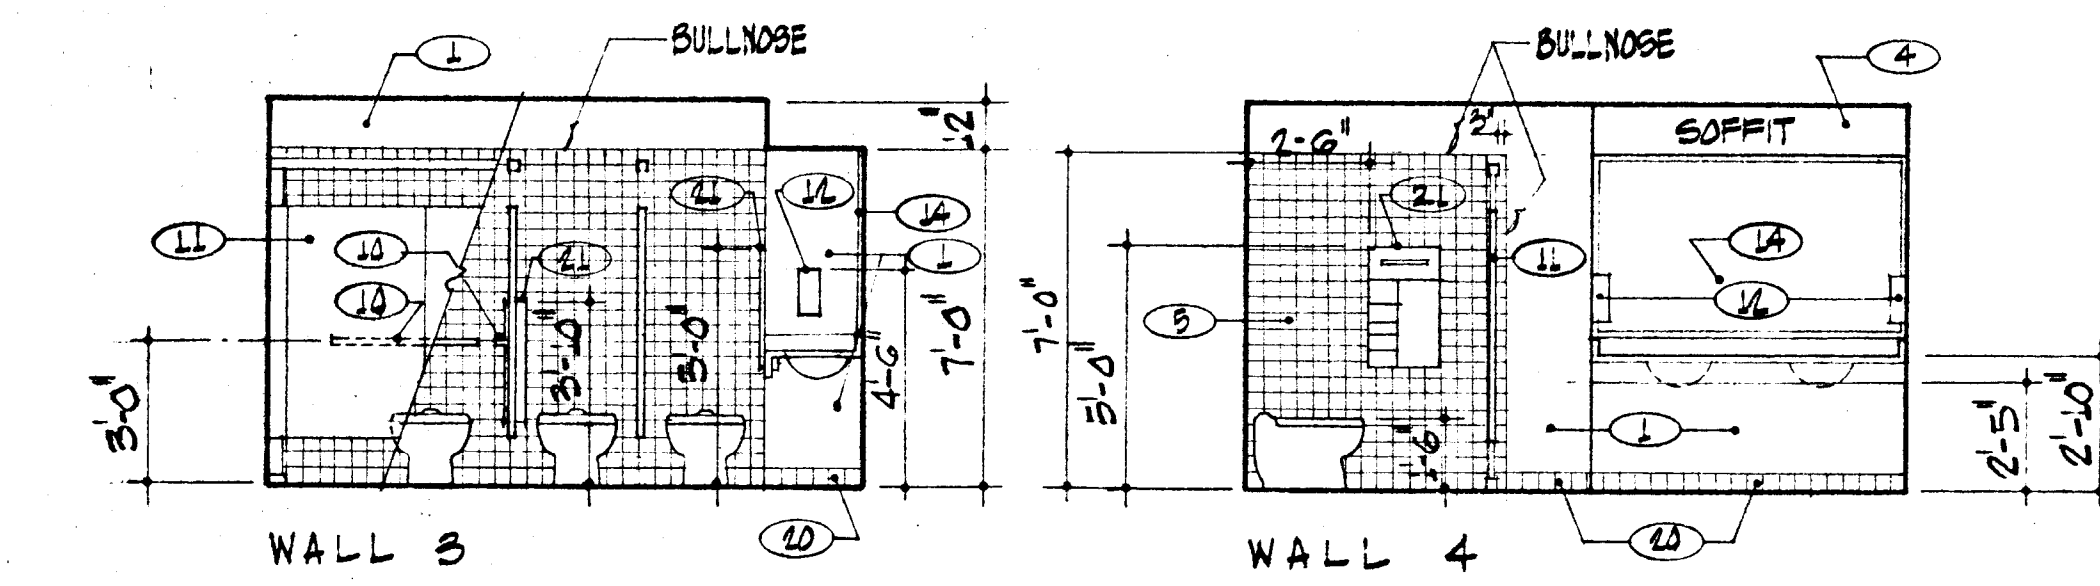


NEW VESTIBULE #2 11

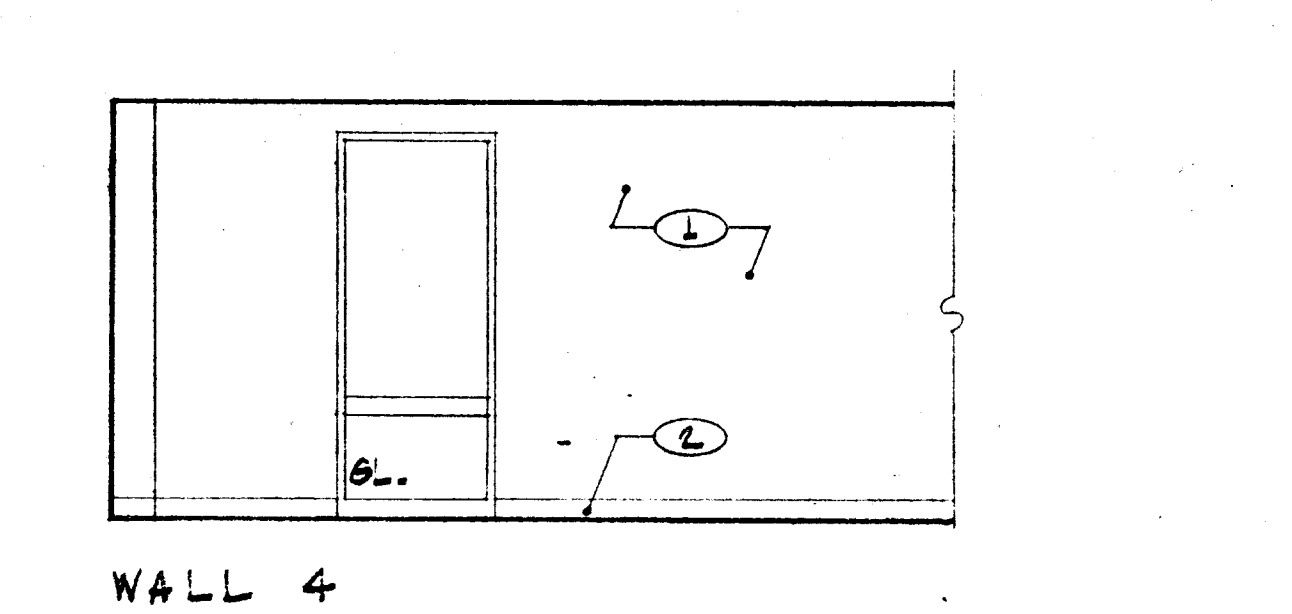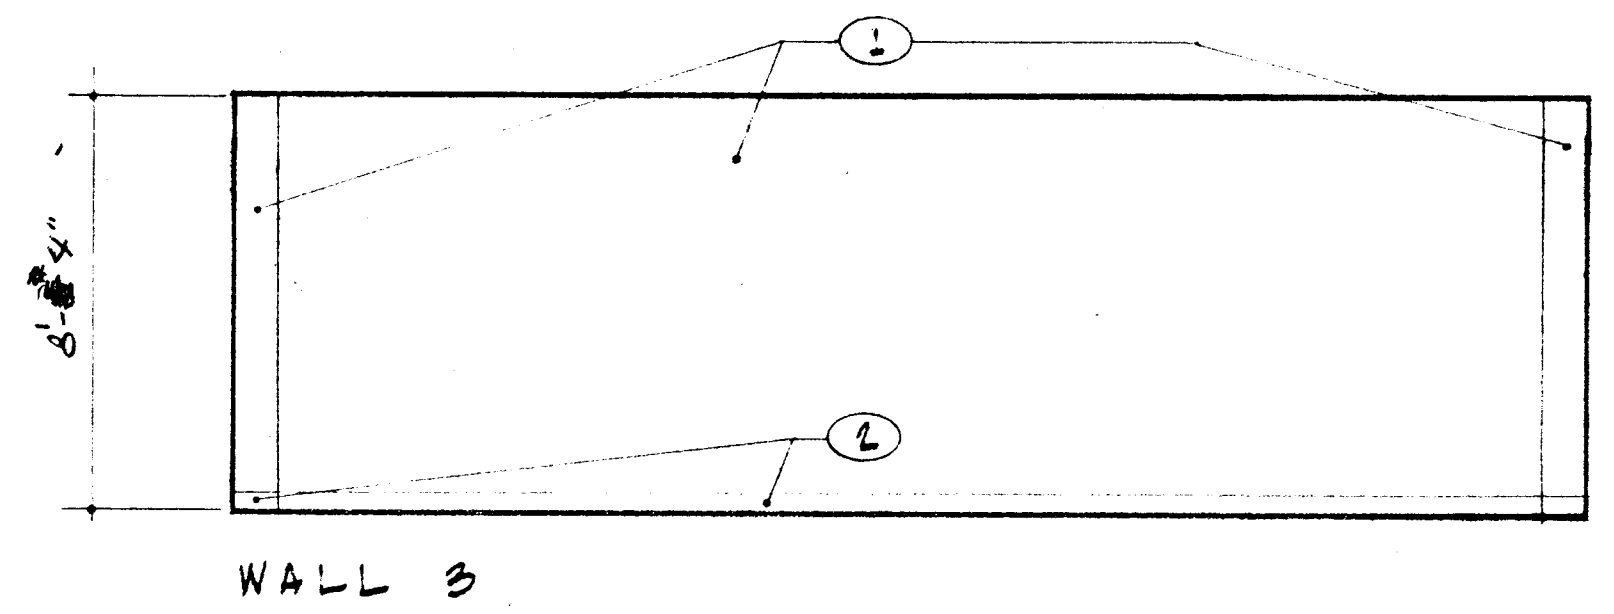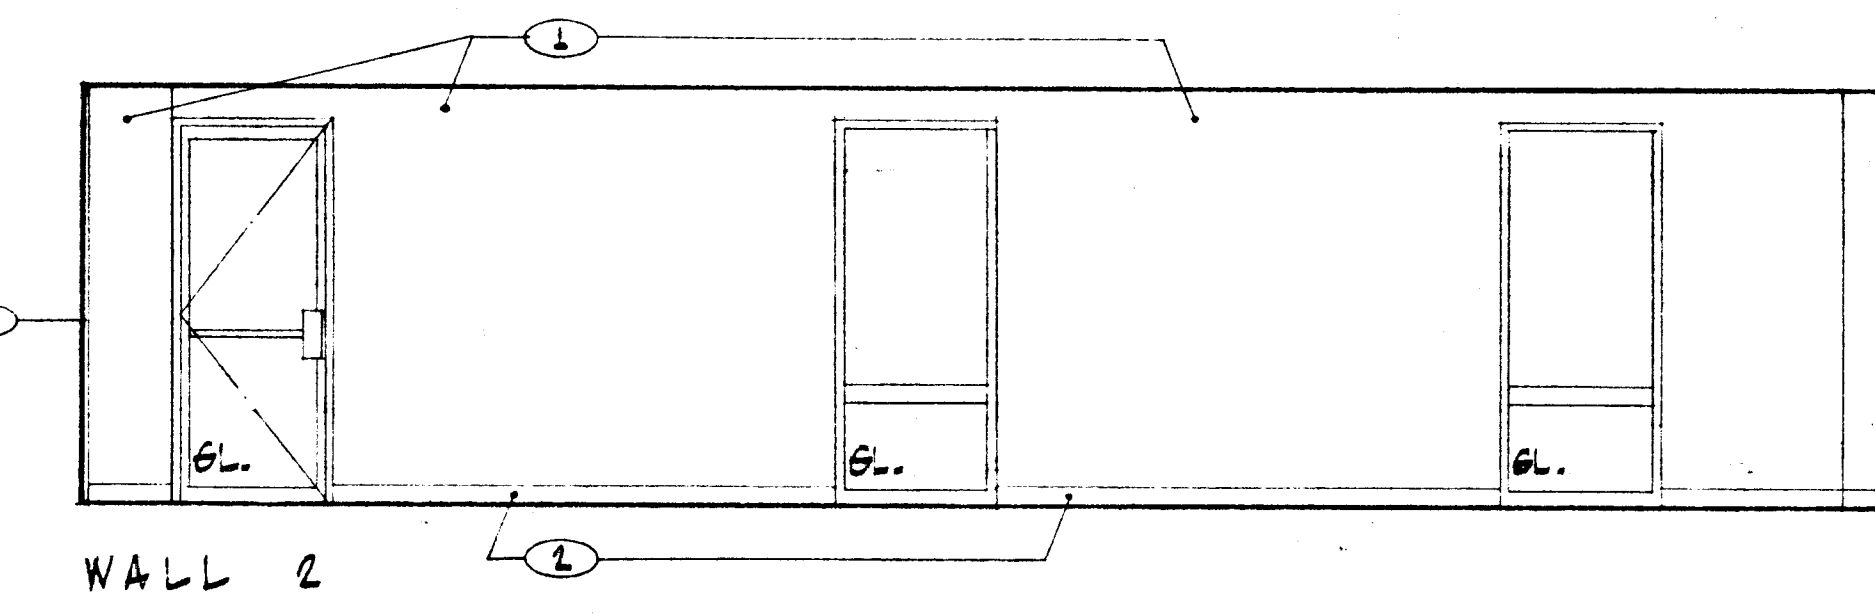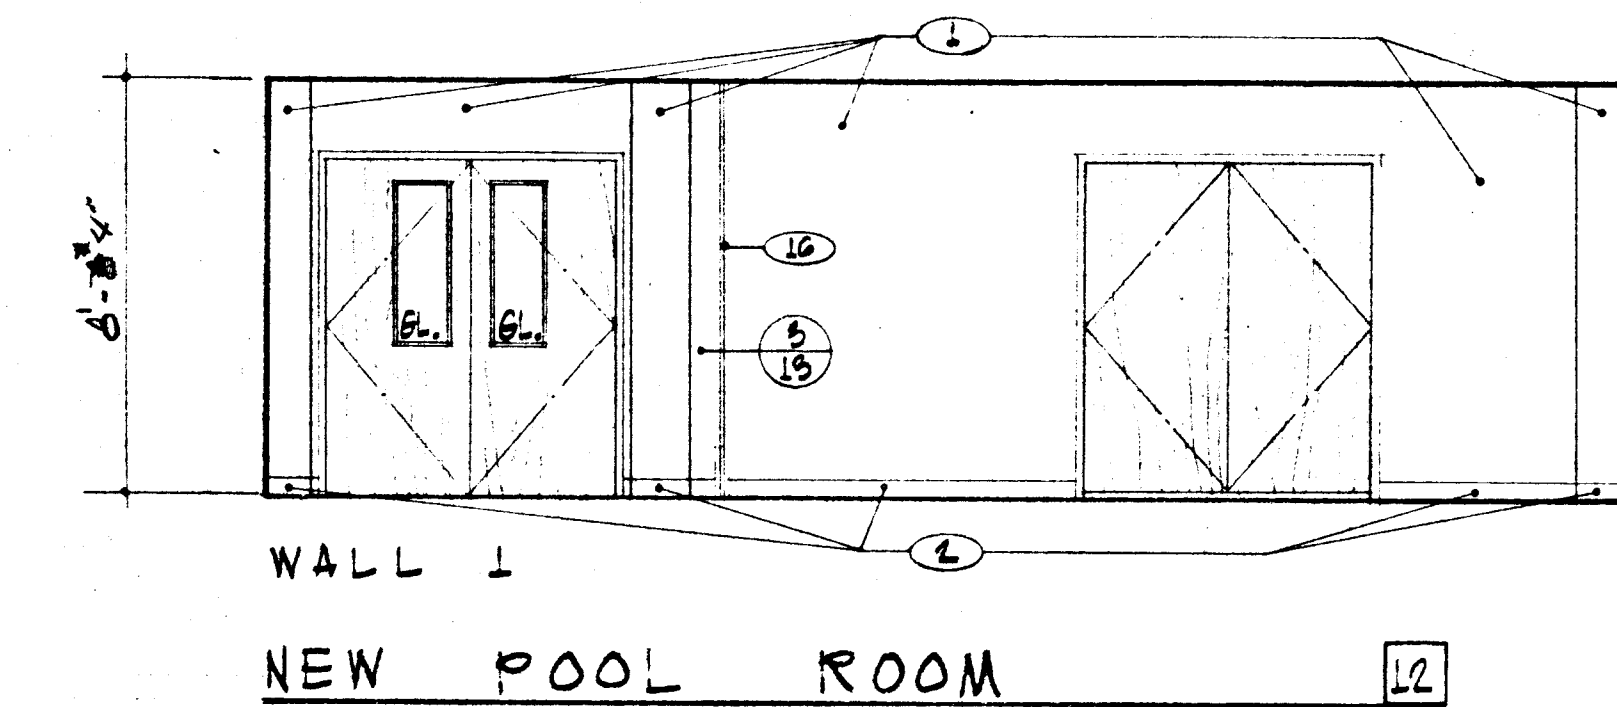

NEW POOL ROOM 12

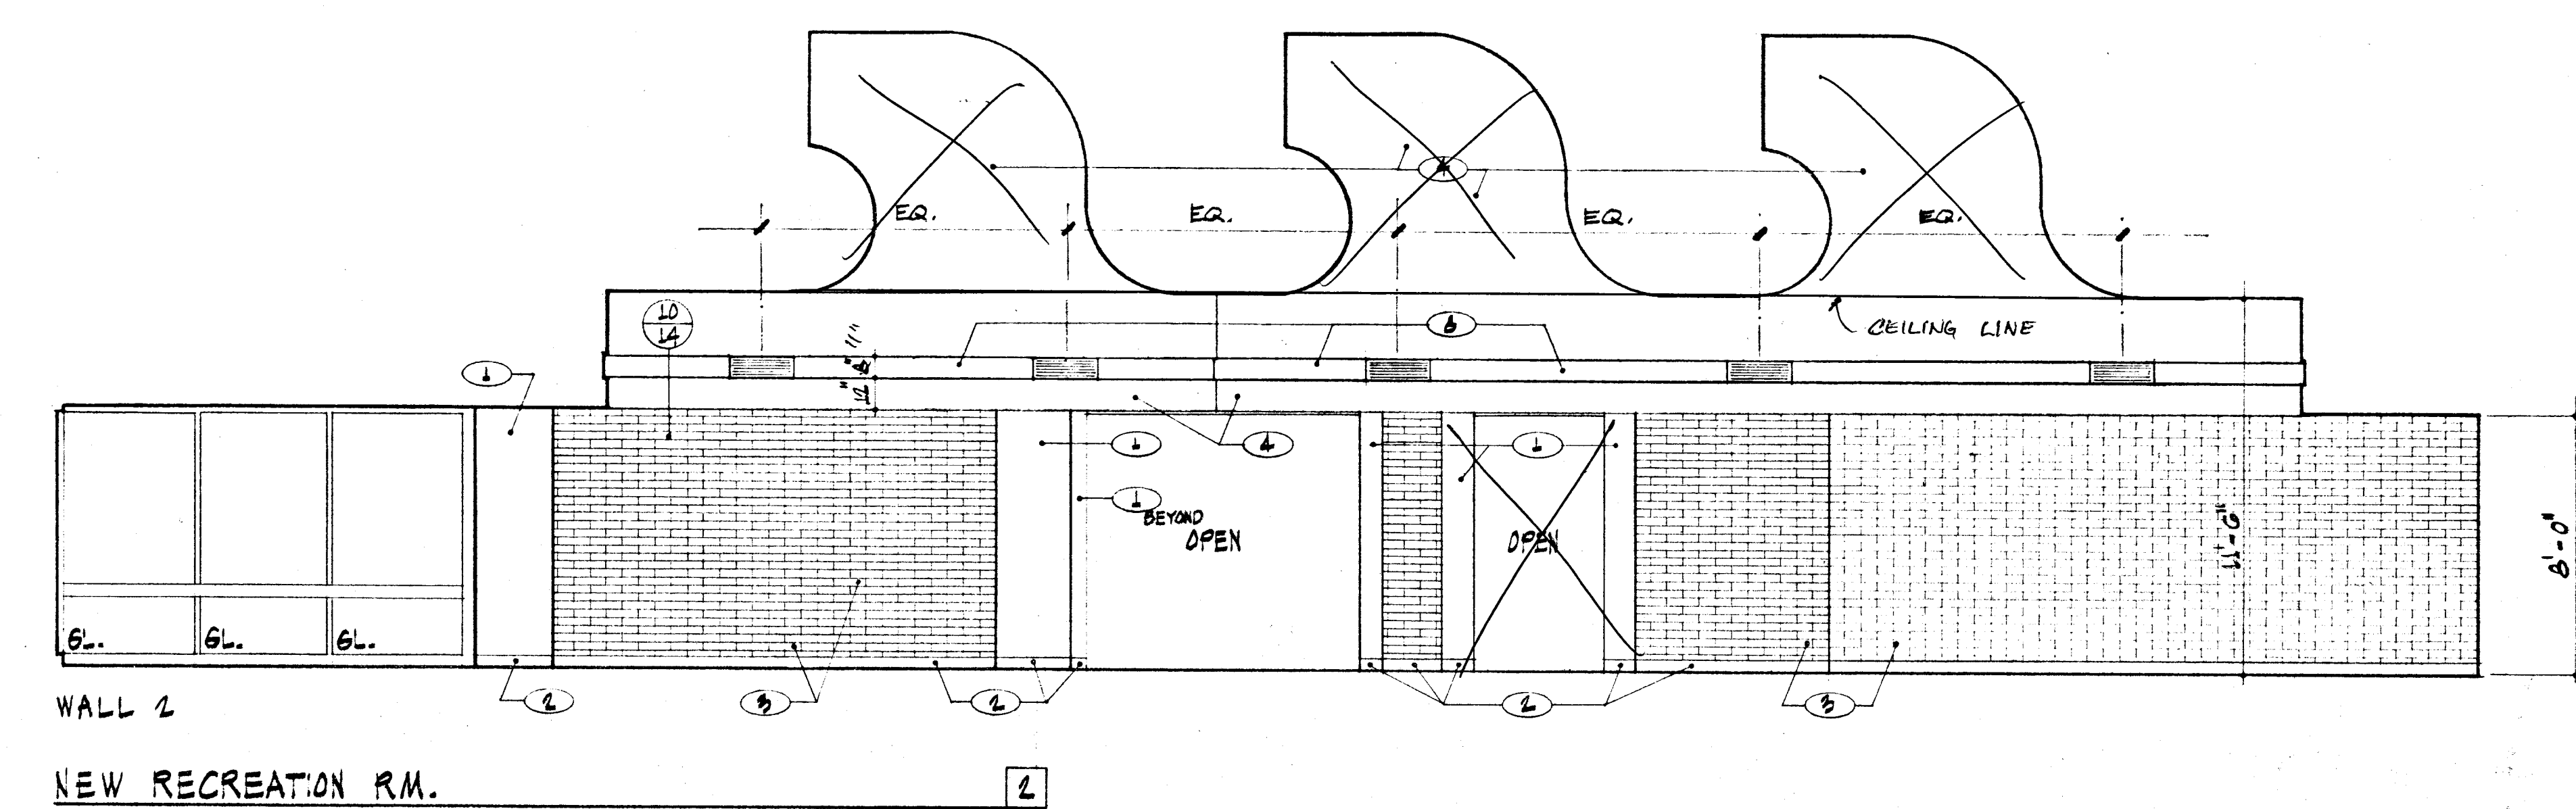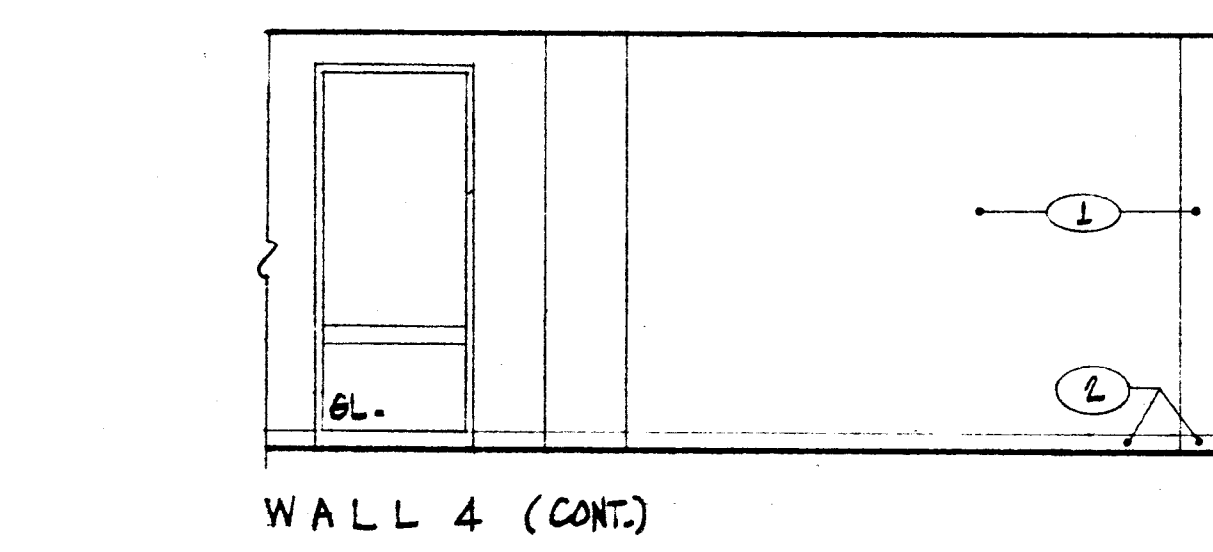


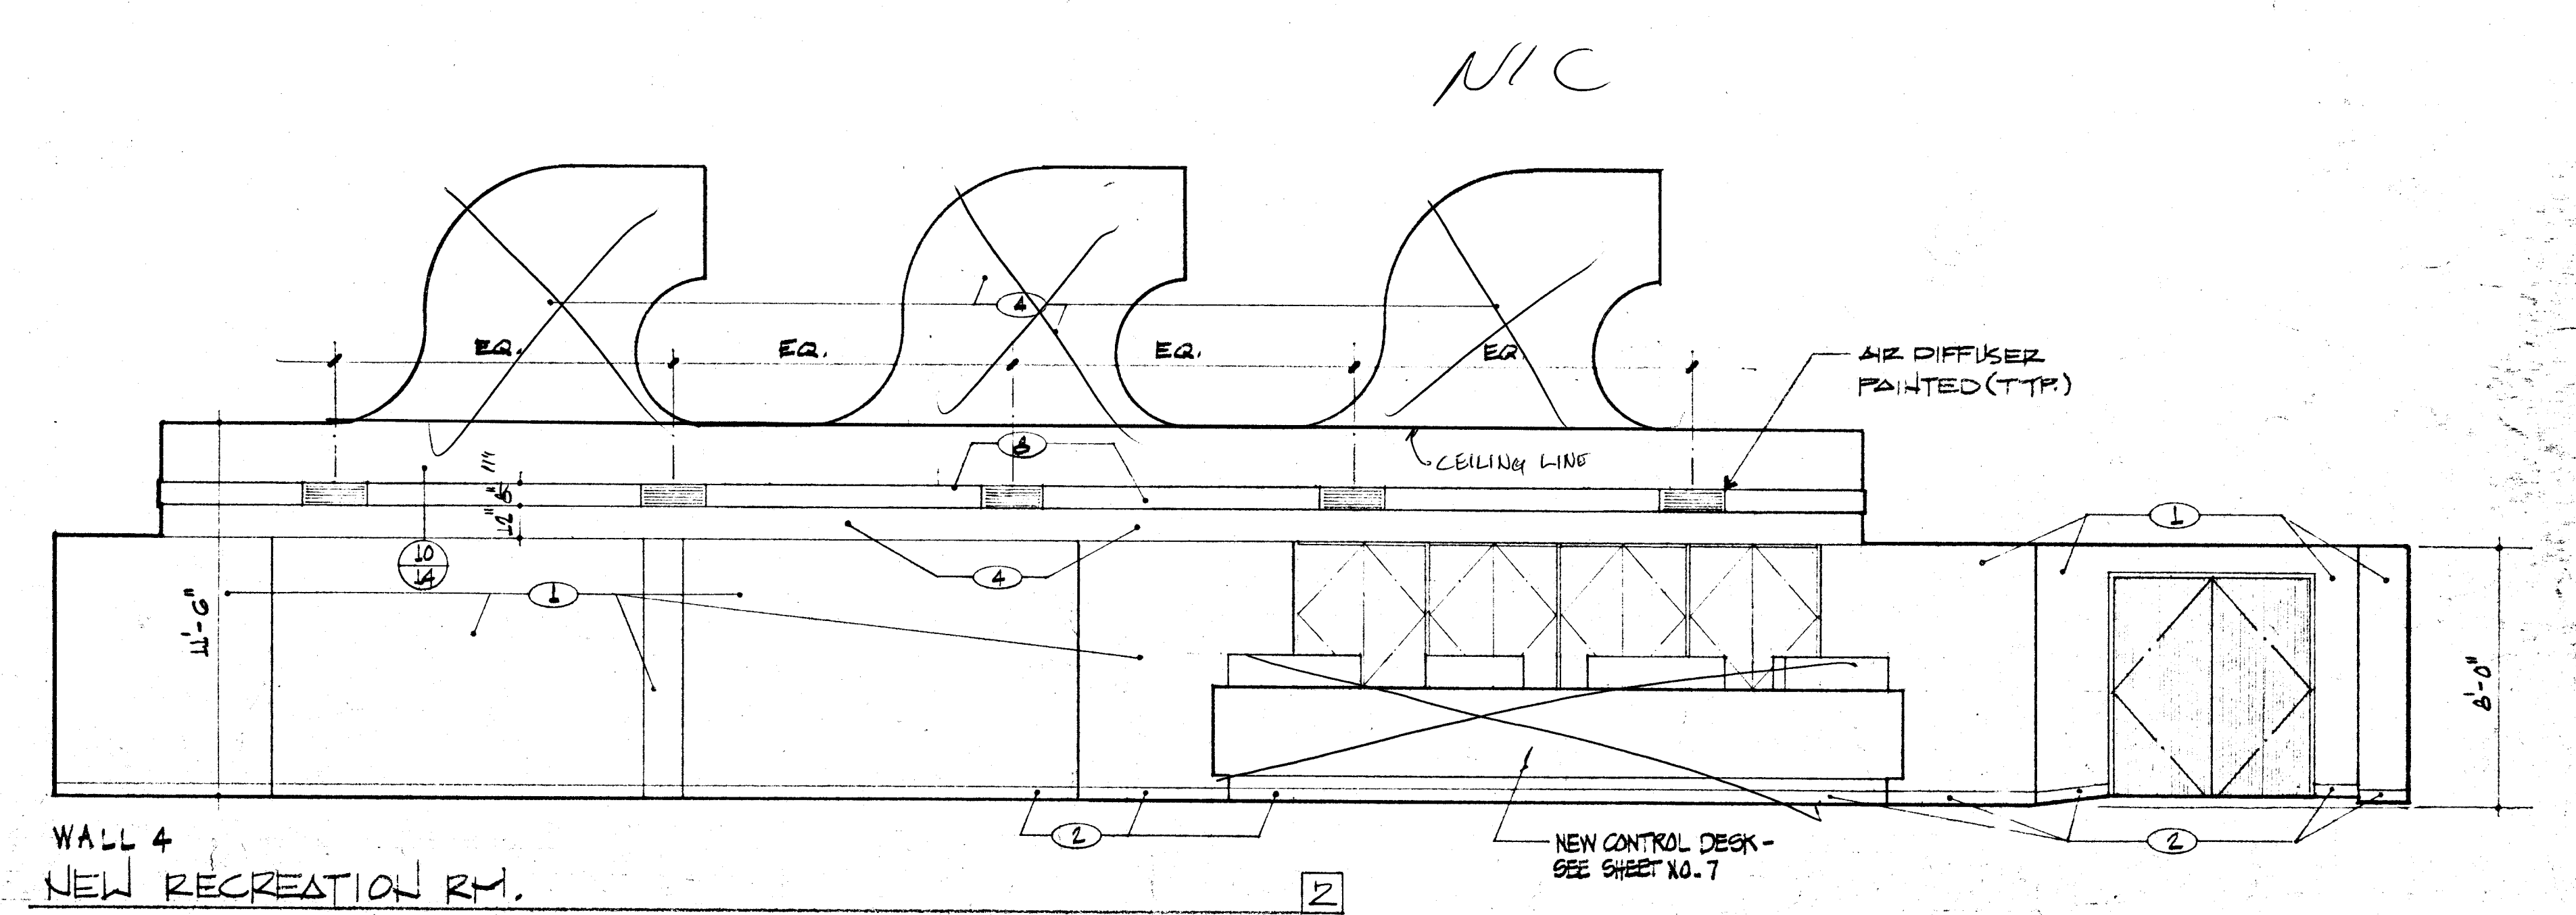


11/11

REVISIONS	DATE	BY	REASON
1	JULY 07, 1989	DR	ISSUED

CAMBEIRO & CAMBEIRO LTD.
ARCHITECTS
MEMBERS OF THE AMERICAN INSTITUTE OF ARCHITECTS
ARTURO B. CAMBEIRO A.I.A.
DOMINGO CAMBEIRO A.I.A.
LAS VEGAS, NEVADA

PROJECT NO. 822203
SHEET NO. 19 OF 32
513-453