


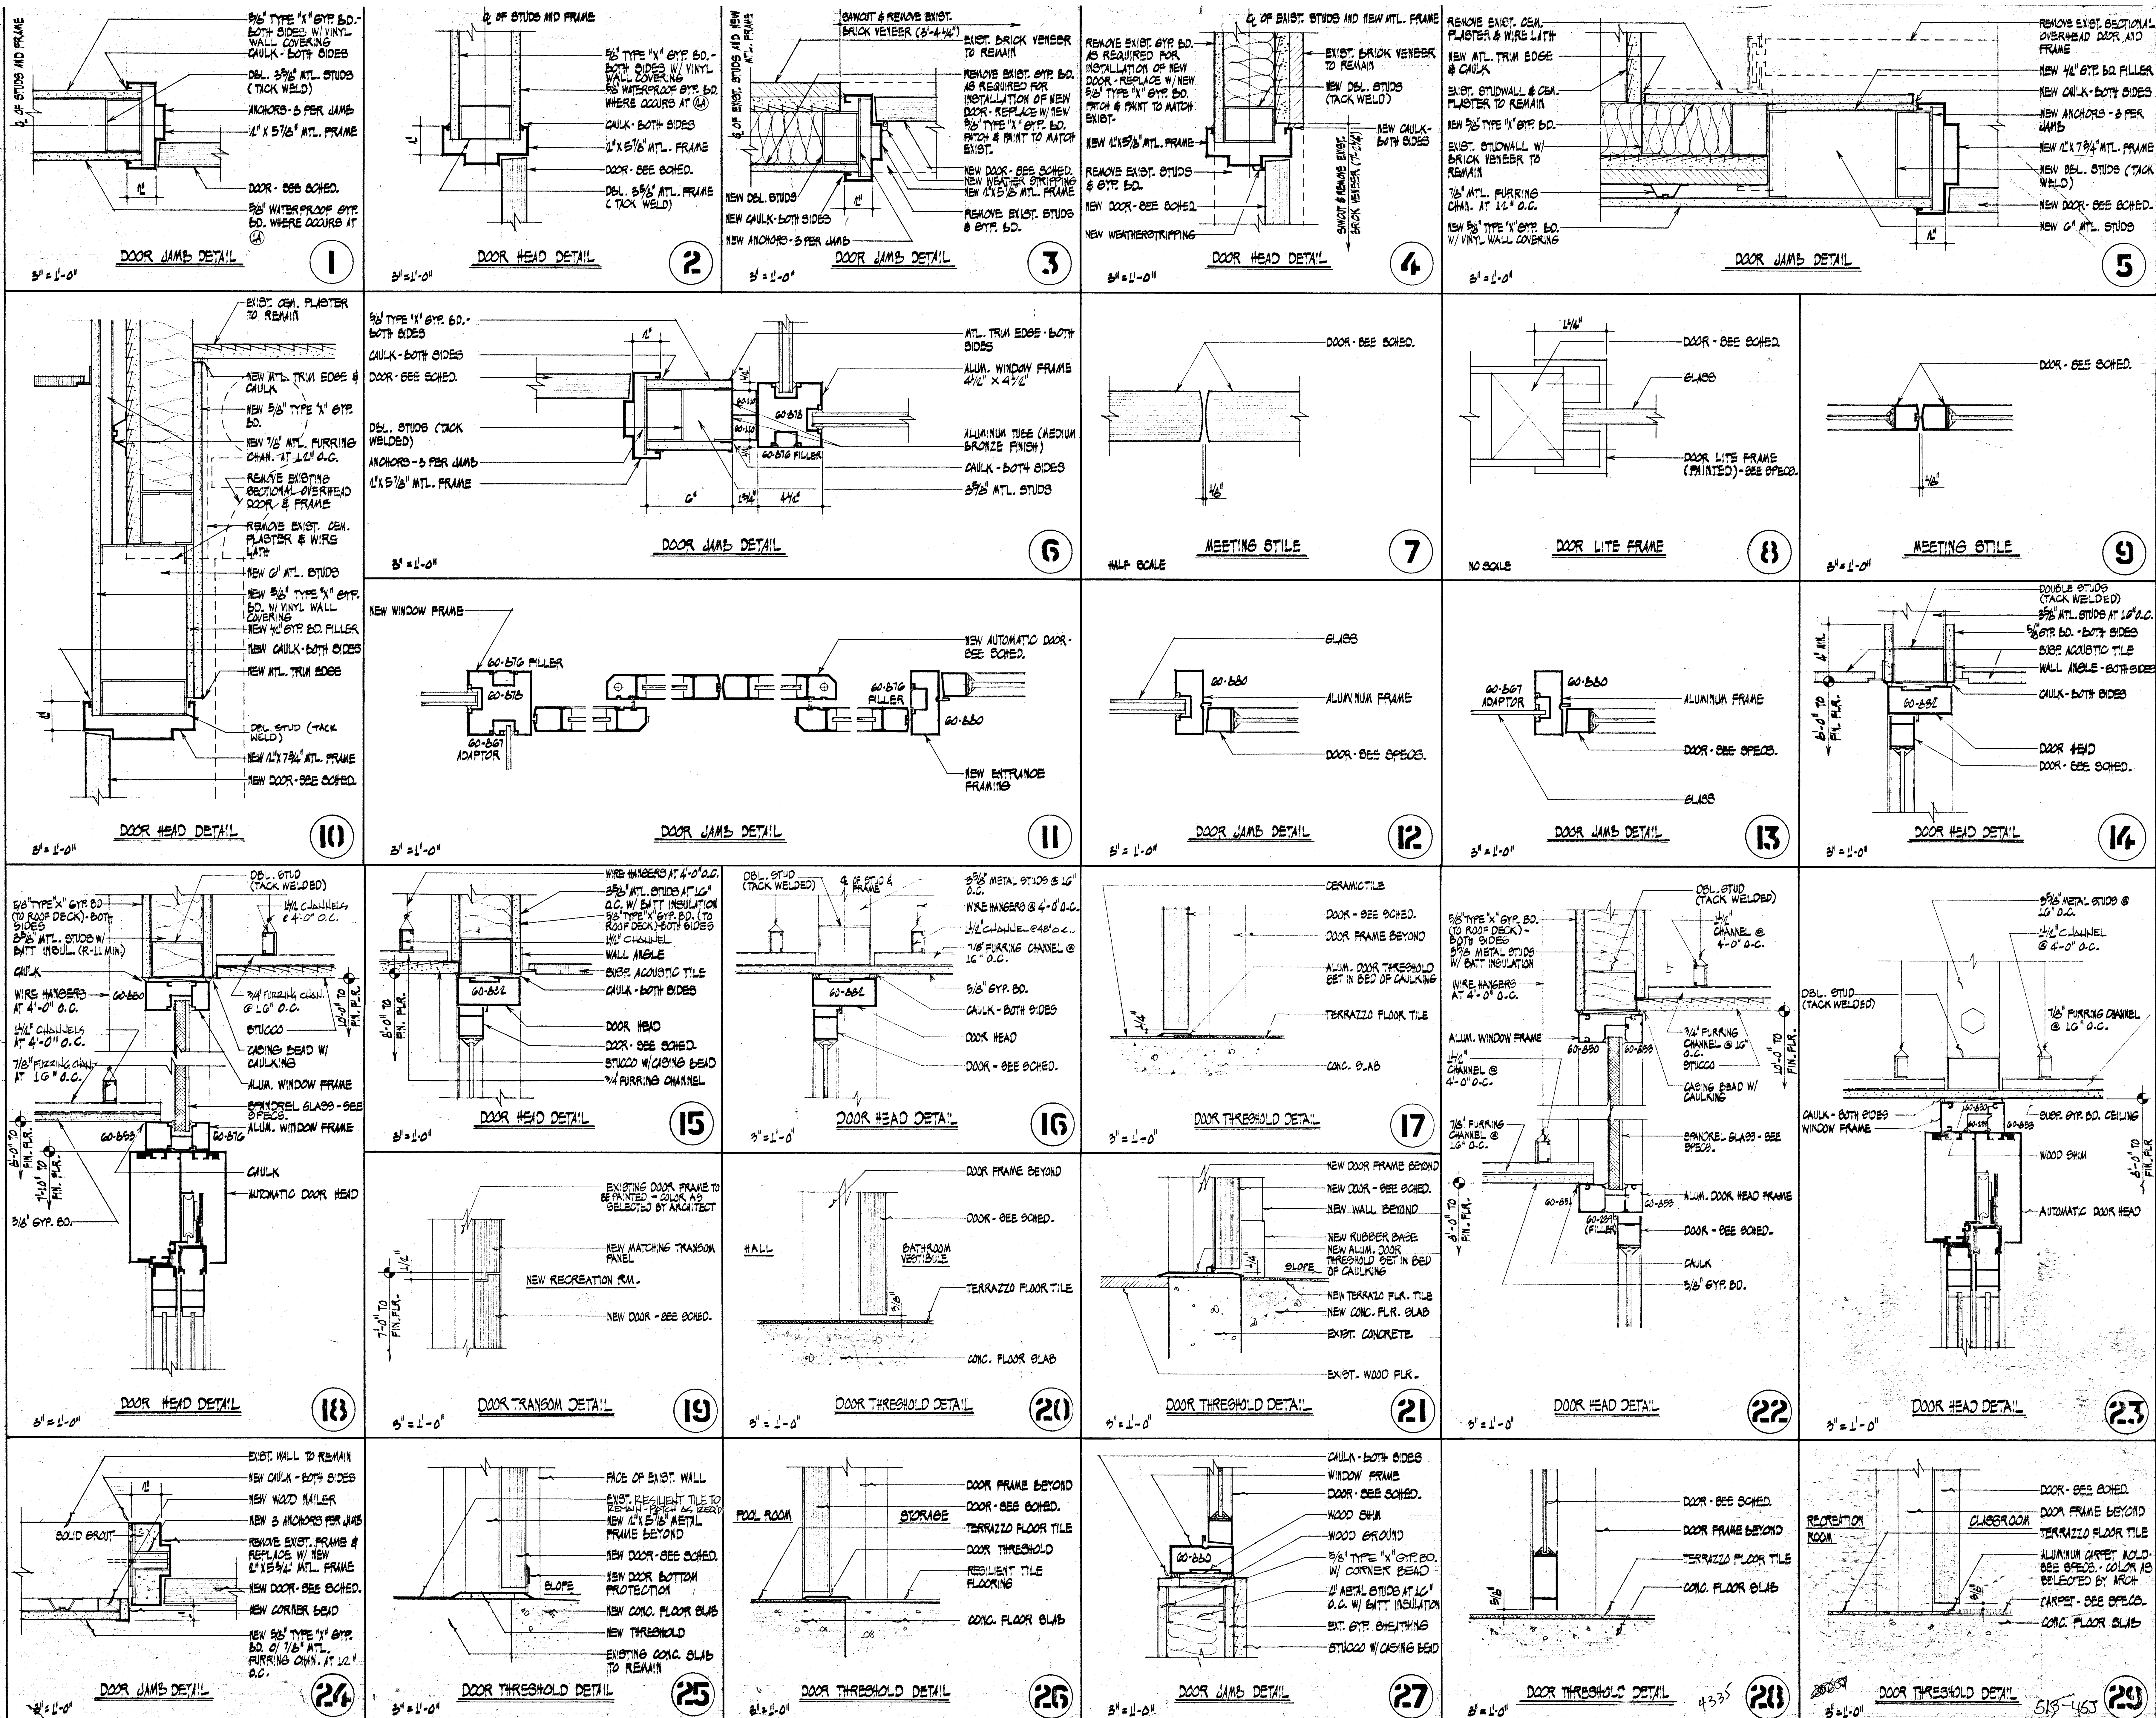

14-13

REVISIONS
DATE: JULY 07, 1988
DRAWN: CHRS. J.
CHECKED: J.D.R.
DO NOT SCALE DRAWINGS

ALL ideas, designs, arrangements and plans indicated or prepared by this drawing, or any part thereof, are the property of CAMBEIRO & CAMBEIRO LTD. and shall remain the property of CAMBEIRO & CAMBEIRO LTD. and shall not be used, copied, reproduced, or in any way disclosed to the public or to any other person without the written permission of CAMBEIRO & CAMBEIRO LTD. 

CAMBEIRO & CAMBEIRO LTD.
ARCHITECTS
INSTITUTE OF ARCHITECTS
MEMBERS OF THE AMERICAN
ARTURO B. CAMBEIRO A.I.A.
DOMINGO CAMBEIRO A.I.A.
LAS VEGAS, NEVADA

PROJECT NO. 82203
SHEET NO. 11
OF 17