

SEWER LINE NOTES & QUANTITIES

- 1. All construction and materials shall be in accordance with the Design and Construction Standards of the City of Las Vegas and the Uniform Standard Specifications for Public Works' Construction Off-Site Improvements, Clark County Area, Nevada, 1978. In all cases, the City's Criteria shall supersede the Uniform Standard Specifications.
- 2. City of Las Vegas drawings shall apply to all construction.
- 3. Sewer mains only to be laid in sewer trenches.
- 4. All 4" house laterals to be laid at not less than minimum slopes.
- 5. Sewer laterals locations to be marked in accordance with THE CITY OF LAS VEGAS STANDARDS.
- 6. It shall be the contractor's responsibility to perform construction as per plans. Any additions, deletions, or changes shall first meet with the approval of the City of Las Vegas.
- 7. If a lateral is under a driveway, concrete slab, or A.C. area, a cleanout shall be installed and raised to grade with a slotted brass cap or within a water meter box which has a metal cover marked "Sew.C.O.".
- 8. Cut sheets must be submitted to the City before construction will be permitted to start.
- 9. All contractors installing sewer mains will be under the jurisdiction of the City of Las Vegas must be Class "A" contractors.
- 10. Construct Concrete Collars per Standard Drawing No. 512.9.

All construction and materials shall be in accordance with the "Uniform Standard Specifications for Public Works Construction Off-site Improvements Clark County Area Nevada", issued 1978; the "Uniform Standard Drawings for Public Works Construction, Clark County Area"; any other applicable approved standards issued by the controlling agency; the Uniform Building Code; and all Local City Codes and Ordinances Applicable.

Exact location of all sawcut lines shall be determined in the field by a City of Las Vegas Inspector

SEWER MANHOLE
8" V.C.P.
2" SEWER LATERALS

1 EACH
375± LF
64± LF

UTILITY NOTE

The location of underground utilities shown hereon has been determined from surface evidence of their existence or from information obtained from the utility companies. The Engineer accepts no liability for the existence or non-existence of utility lines. Contractors and others using this map must confirm the location of underground lines or structures with the utility companies prior to commencing any excavation. Call before you dig 385-1234 for Utility line locations.


APPROVALS

P. A. Anton 2-5-81
C.L.V. SANITATION ENGINEER DATE

[Signature] 7-6-81
C.L.V. QUALITY CONTROL ENGINEER DATE


[Signature] 2/6/82
C.L.V. ENGINEER DATE

VICINITY MAP

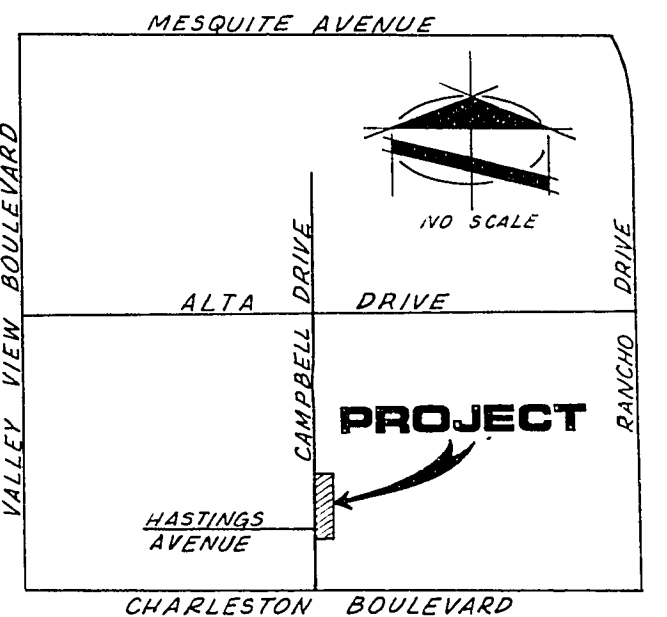


LEGEND

- R/W, PROPERTY LINES
- STREET CENTER LINE
- EXISTING CURBS, GUTTERS, SIDEWALKS, DRIVEWAYS, etc.
- EXISTING PAVEMENT
- EXISTING POWER & TELEPHONE LINES
- EXISTING WATER LINES
- EXISTING SEWER LINES
- SAWCUT LINES
- NEW AC PAVEMENT

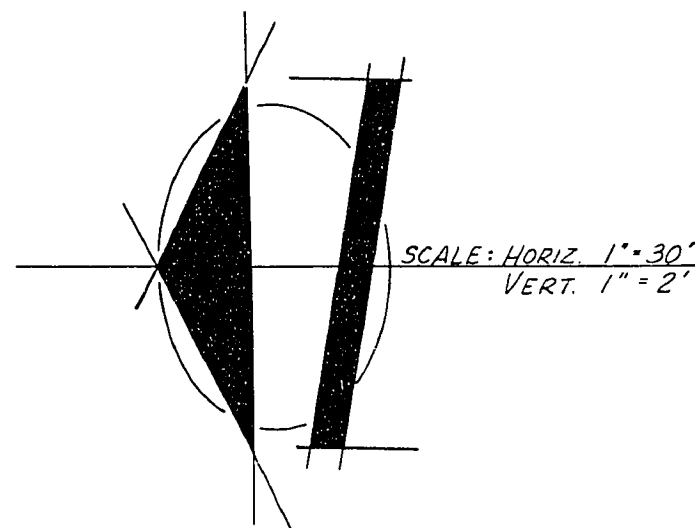


BENCH MARK


B.M.#06132C1 - BOLT AND PLATE IN SW QUADRANT IN SOUTH CURB RETURN OF CAMPBELL DRIVE AND PALOMINO LANE. ELEVATION: 2102.34 C.L.V. DATUM.

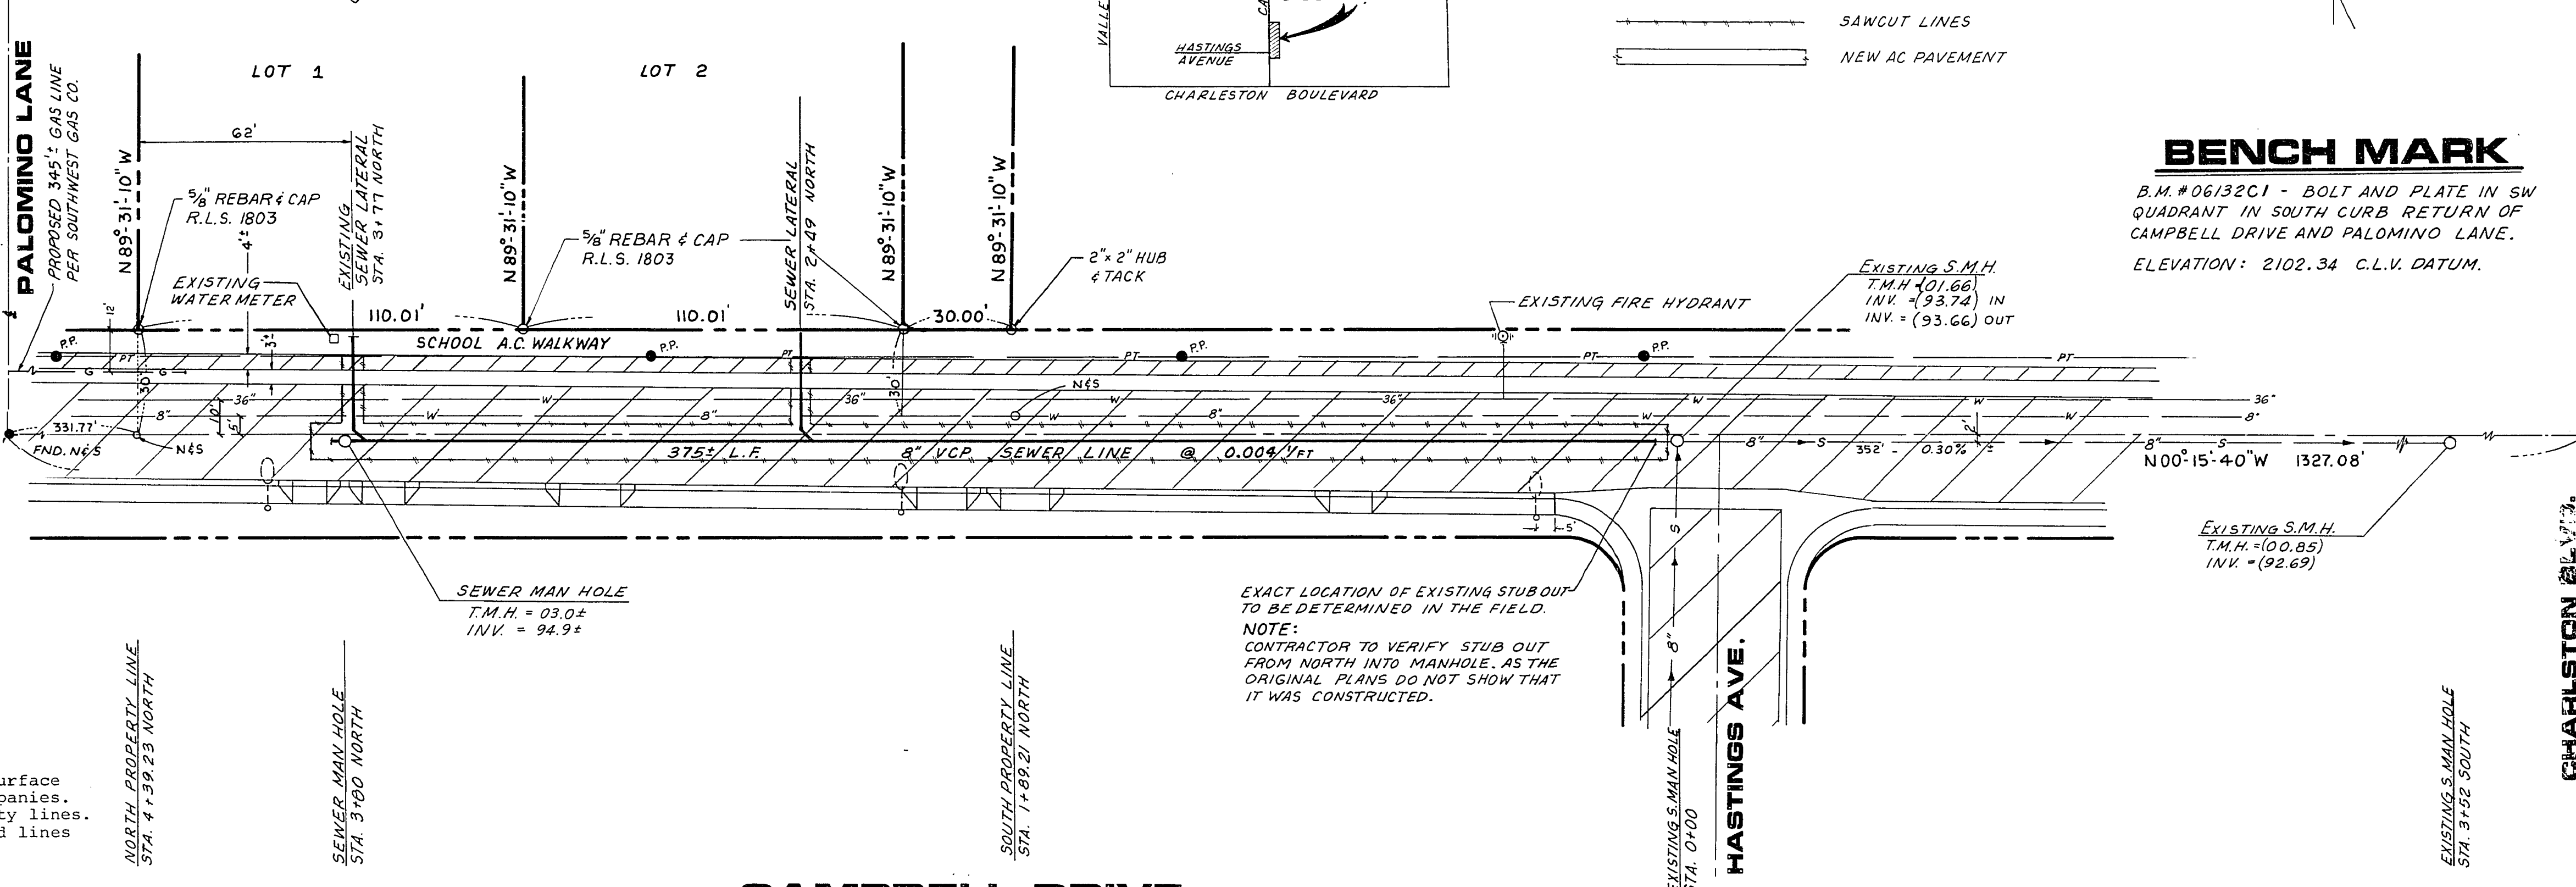

CAMPBELL DRIVE

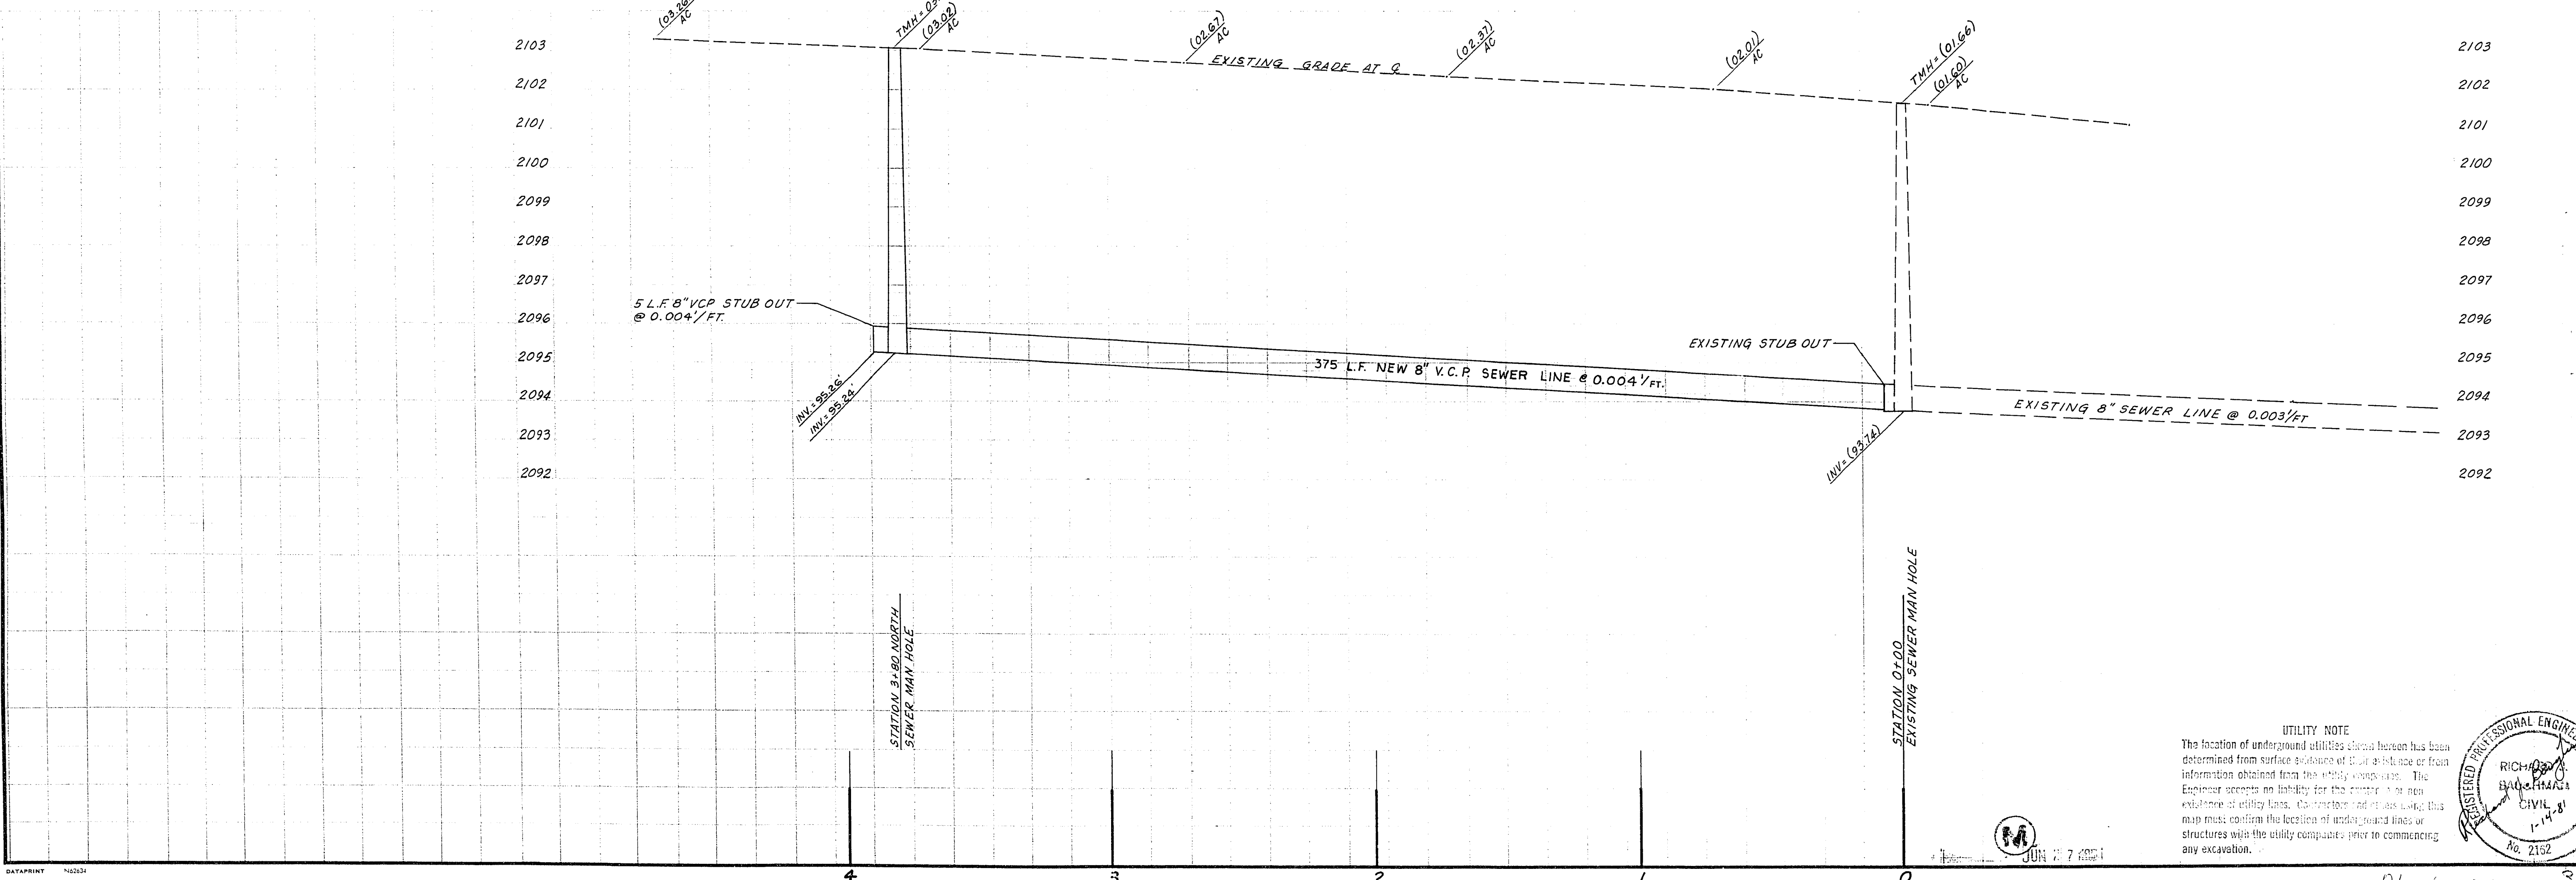

UTILITY NOTE
The location of underground utilities shown hereon has been determined from surface evidence of their existence or from information obtained from the utility companies. The Engineer accepts no liability for the existence or non-existence of utility lines. Contractors and others using this map must confirm the location of underground lines or structures with the utility companies prior to commencing any excavation.

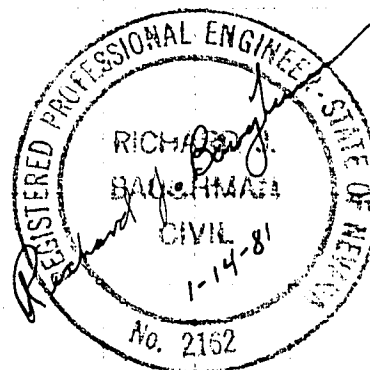

TERRITORIAL HOUSING

DATE JANUARY 2, 1981
DESIGN C.A.P.
DRAWN B.T.
CHECK R.B.
LAS VEGAS, NEVADA
SCALE 1/8" = 1'-0"
80102

BAUGHMAN & TURNER
CIVIL ENGINEERS
LAND SURVEYORS
2225 WEST CHARLESTON BOULEVARD
LAS VEGAS, NEVADA 89102

SEWER LINE DESIGN
CAMPBELL DRIVE
SECTION 32, TOWNSHIP 20 SOUTH, RANGE 61 EAST, MDB & M.
CITY OF LAS VEGAS
CLARK COUNTY
NEVADA

SHEET
OF
PROJ. NO.
R.B. 134 P.103

21-1-70 307-V544