
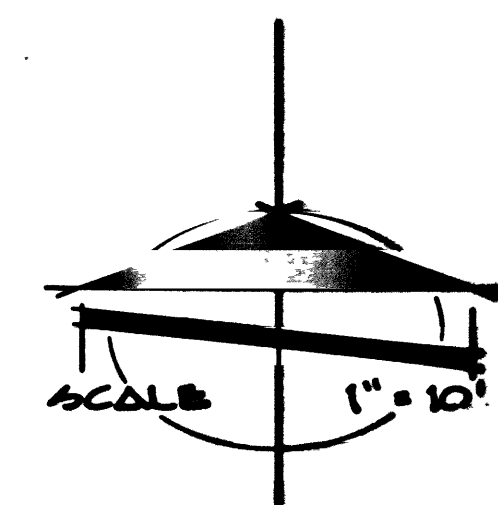


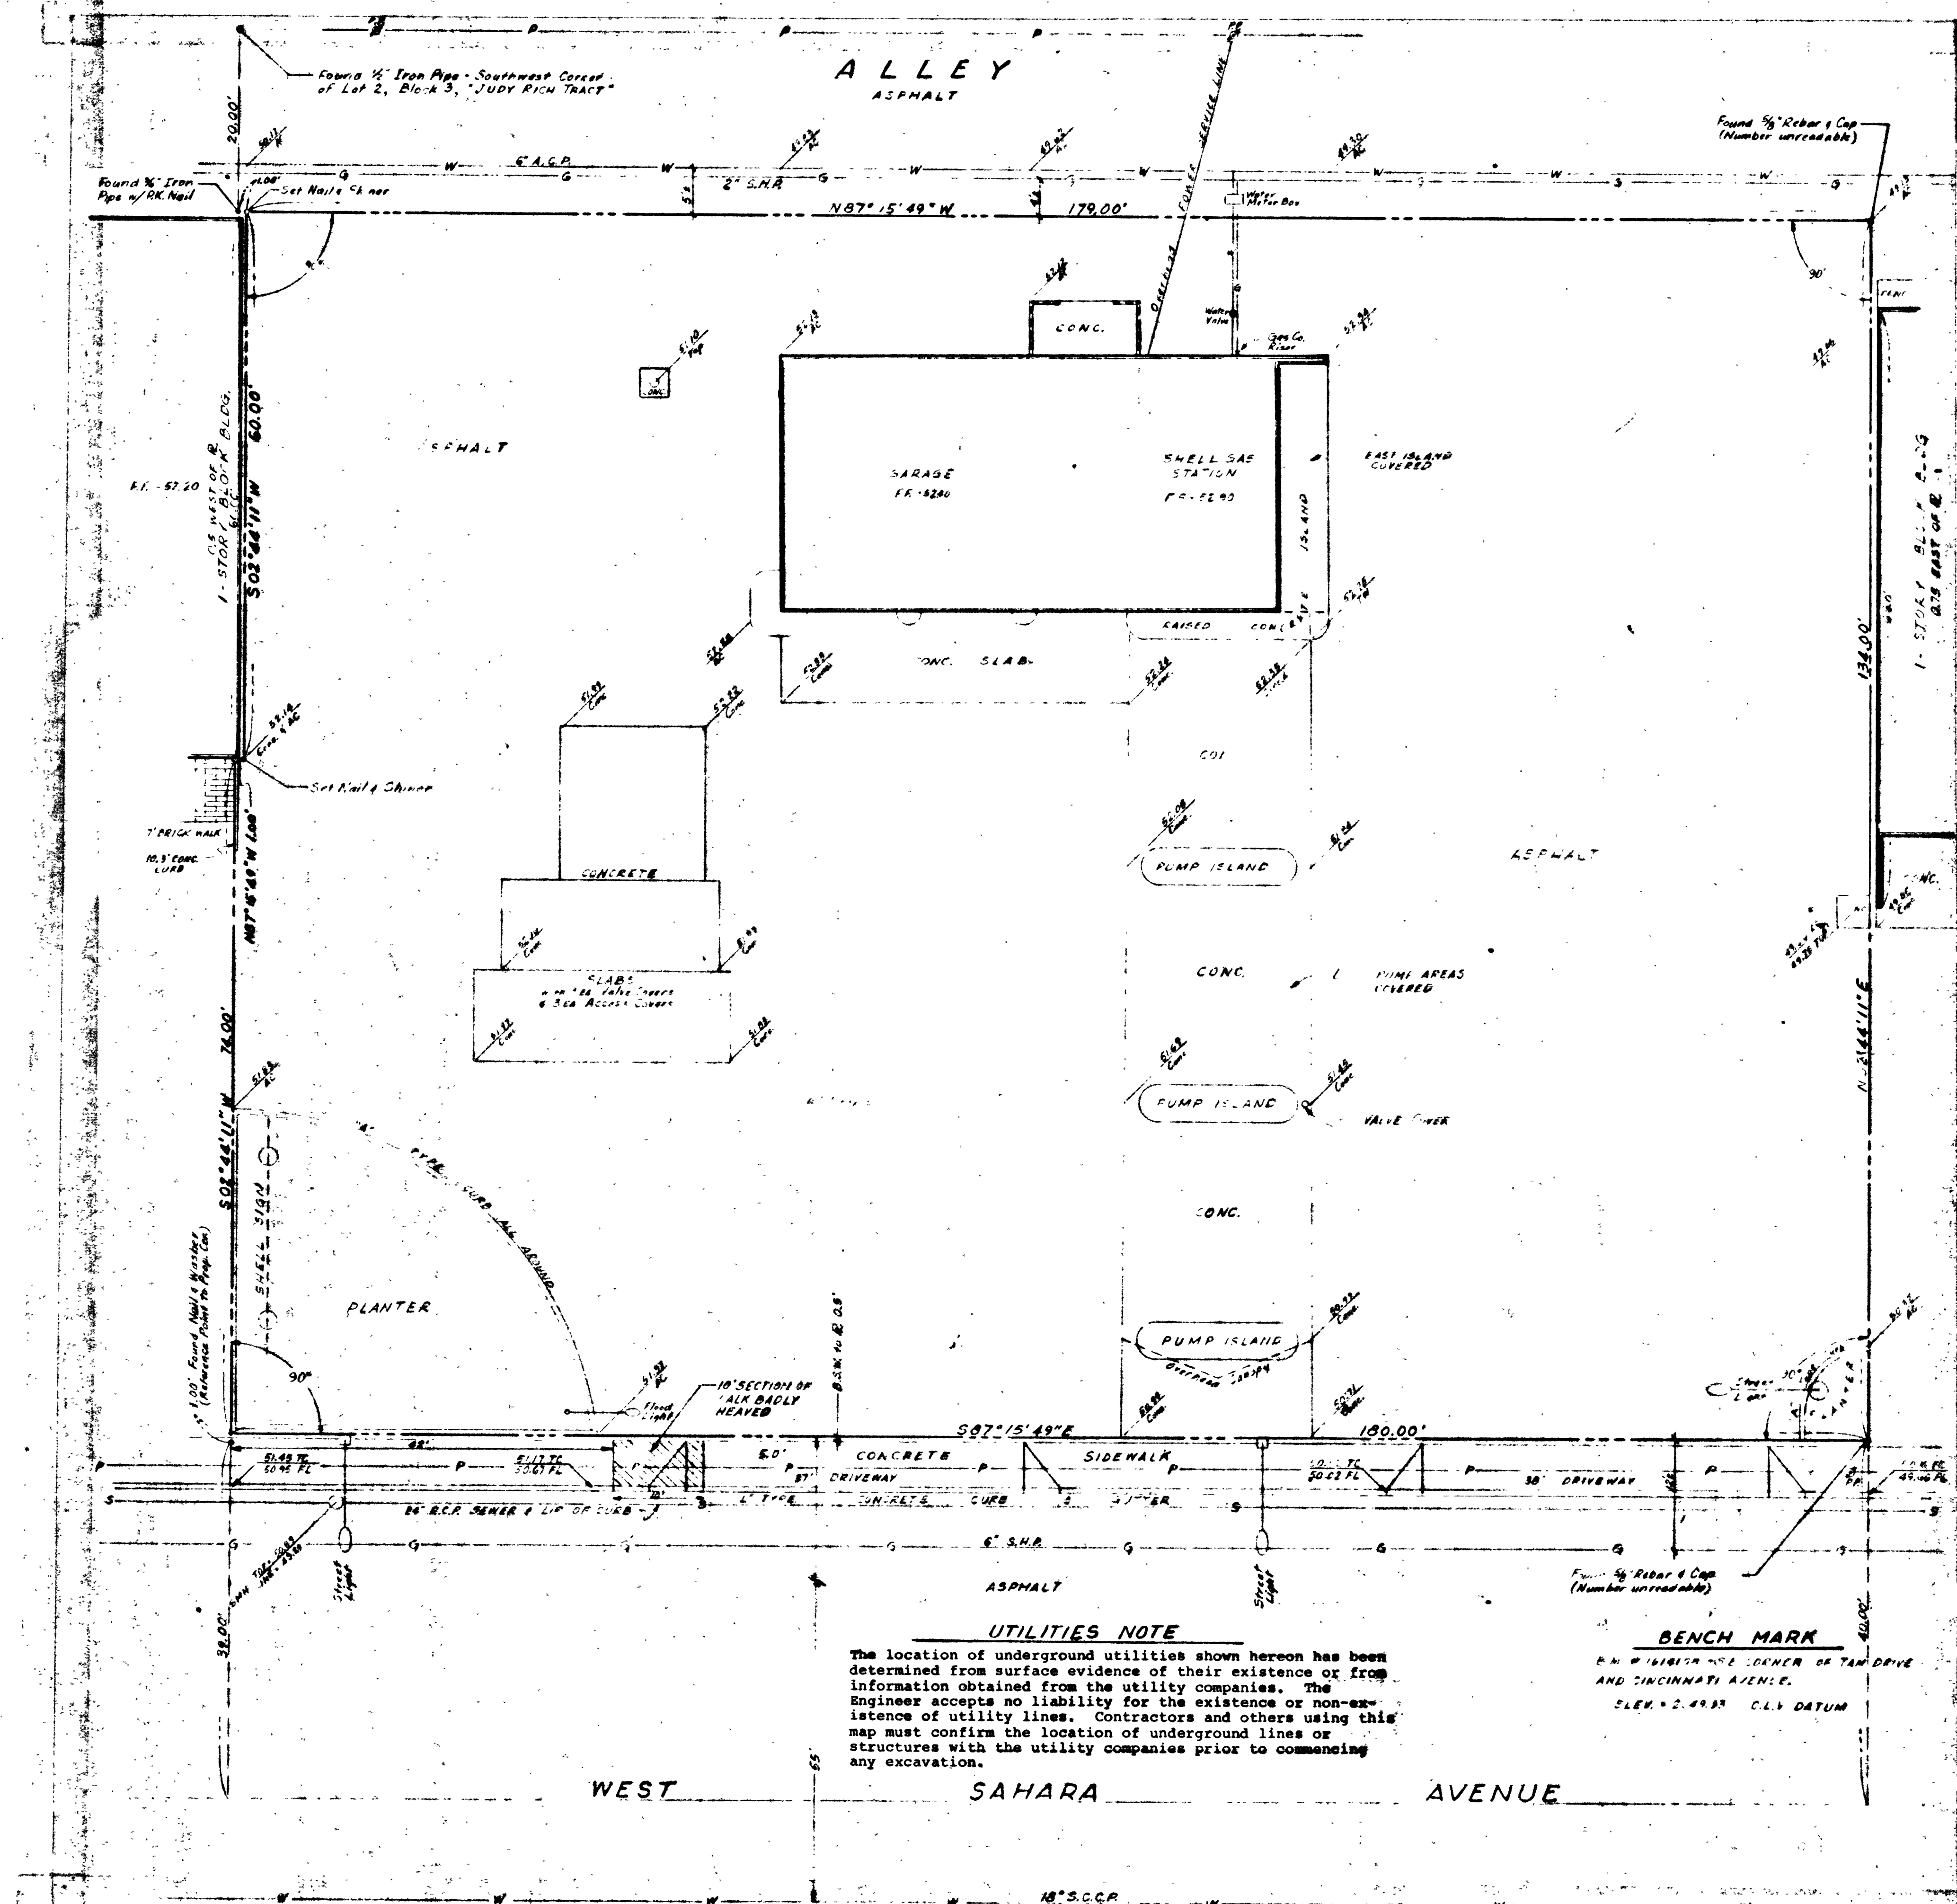


LEGEND


- PROPERTY LINE
- STREET CENTERLINE
- GAS LINE
- OVERHEAD POWER LINE
- SEWER LINE
- WATER LINE
- BUILDING LINE
- POWER POLE

NOTES:

1. ALL IMPROVEMENTS SHOWN THIS SHEET ARE EXISTING.
2. EXISTING IMPROVEMENTS TO BE REMOVED INCLUDING, GARAGE & OFFICE BUILDING, CONCRETE WALKS, CONCRETE CURBING, UNDERGROUND TANKS & ALL APPURTENANCES, CONCRETE PUMP ISLANDS, GASOLINE PUMPS, CONCRETE PADS, FLOOD LIGHTING & ALL APPURTENANCES, ASPHALT PAVEMENT TO PROPERTY LINE.
3. EXISTING UTILITY SERVICES TO BE RELOCATED OR REMOVED PER OWNER.
4. EXISTING MODULAR SHELL SHALL REMAIN UNDISTURBED.
5. EXISTING ASPHALT PAVEMENT TO BE SAWCUT AT NORTH, EAST AND WEST PROPERTY LINE. REMOVE PAVEMENT TO BACK OF EXISTING SIDEWALK ALONG SOUTH PROPERTY LINE (WEST SQUARE AVE.)
6. ALL CONSTRUCTION SHALL CONFORM TO THE LATEST REVISED UNIFORM STANDARD SPECIFICATIONS AND DMS. FOR PUBLIC WORKS CONSTRUCTION CLARK COUNTY AREA, NEVADA.
7. COMPLIANCE WITH THE LATEST AIR POLLUTION CONTROL REGULATIONS WILL BE REQUIRED AT ALL TIMES.
8. REFER TO SHEET C-2 FOR OFF-SITE IMPROVEMENT. (REPAIR EXIST. SIDEWALK AT WEST END OF WESTLEY DRIVE.)

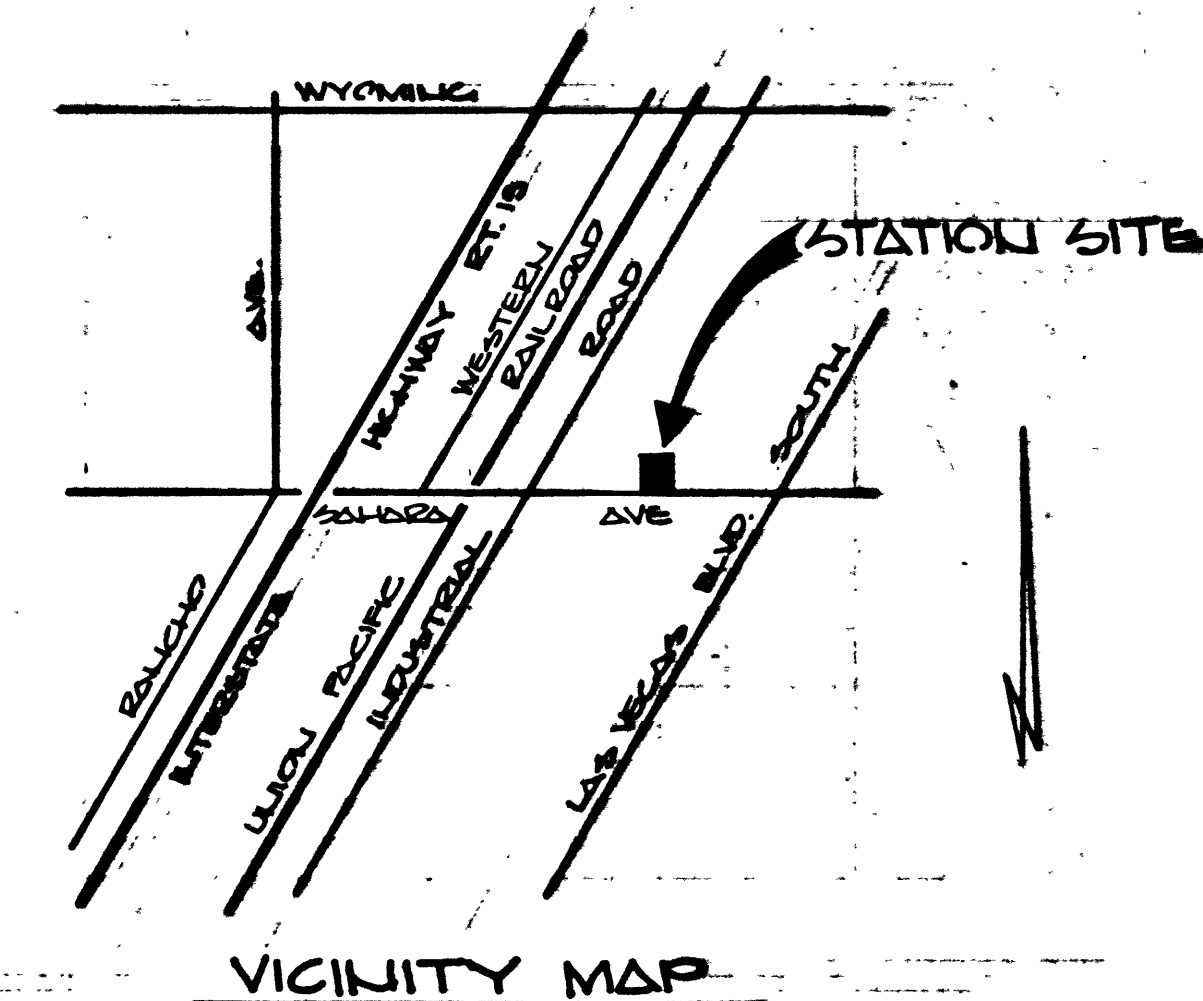

M JUN 10 1985

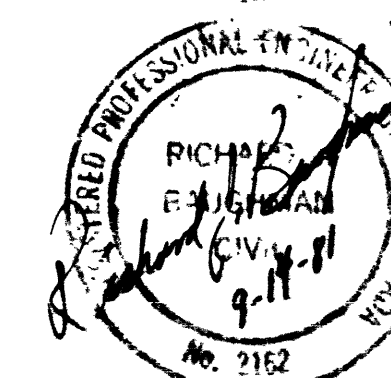

DEMOLITION PLAN SECTION 4, TOWNSHIP 41 SOUTH, RANGE 12 EAST, N.D.S. 6.M. CITY OF LAS VEGAS, NEVADA SHELL OIL SERVICE STATION		BAUGHMAN & TURNER CIVIL ENGINEERS MINING ENGINEERS LAND SURVEYORS 2225 WEST CHARLESTON BOULEVARD LAS VEGAS, NEVADA		DATE: 4/27/74 DESIGNED BY: ANNA DRAWN BY: ANNA CHECKED BY: ELVIS SCALE: 1" = 10'		PREPARED FOR: SHELL OIL CORP.		DATE: 4/27/74 REVISIONS:		APP'D:	
--	--	--	--	---	--	---	--	------------------------------------	--	--------	--

