


LOT 4 ~ BLOCK 2
1/38

LOT 1 ~ BLOCK 7


ARTESIAN ACRES
1/38

LOT 2 ~ BLOCK 7

LOT 3 ~ BLOCK 7
1/38

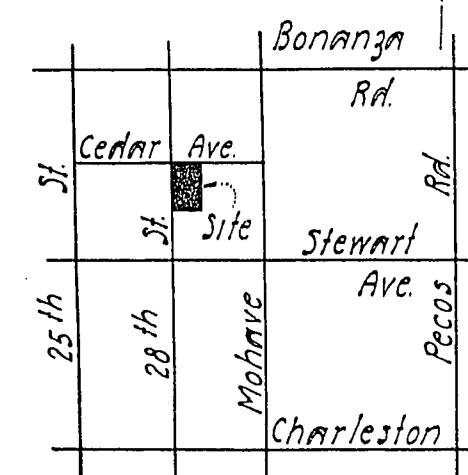

VICINITY MAP

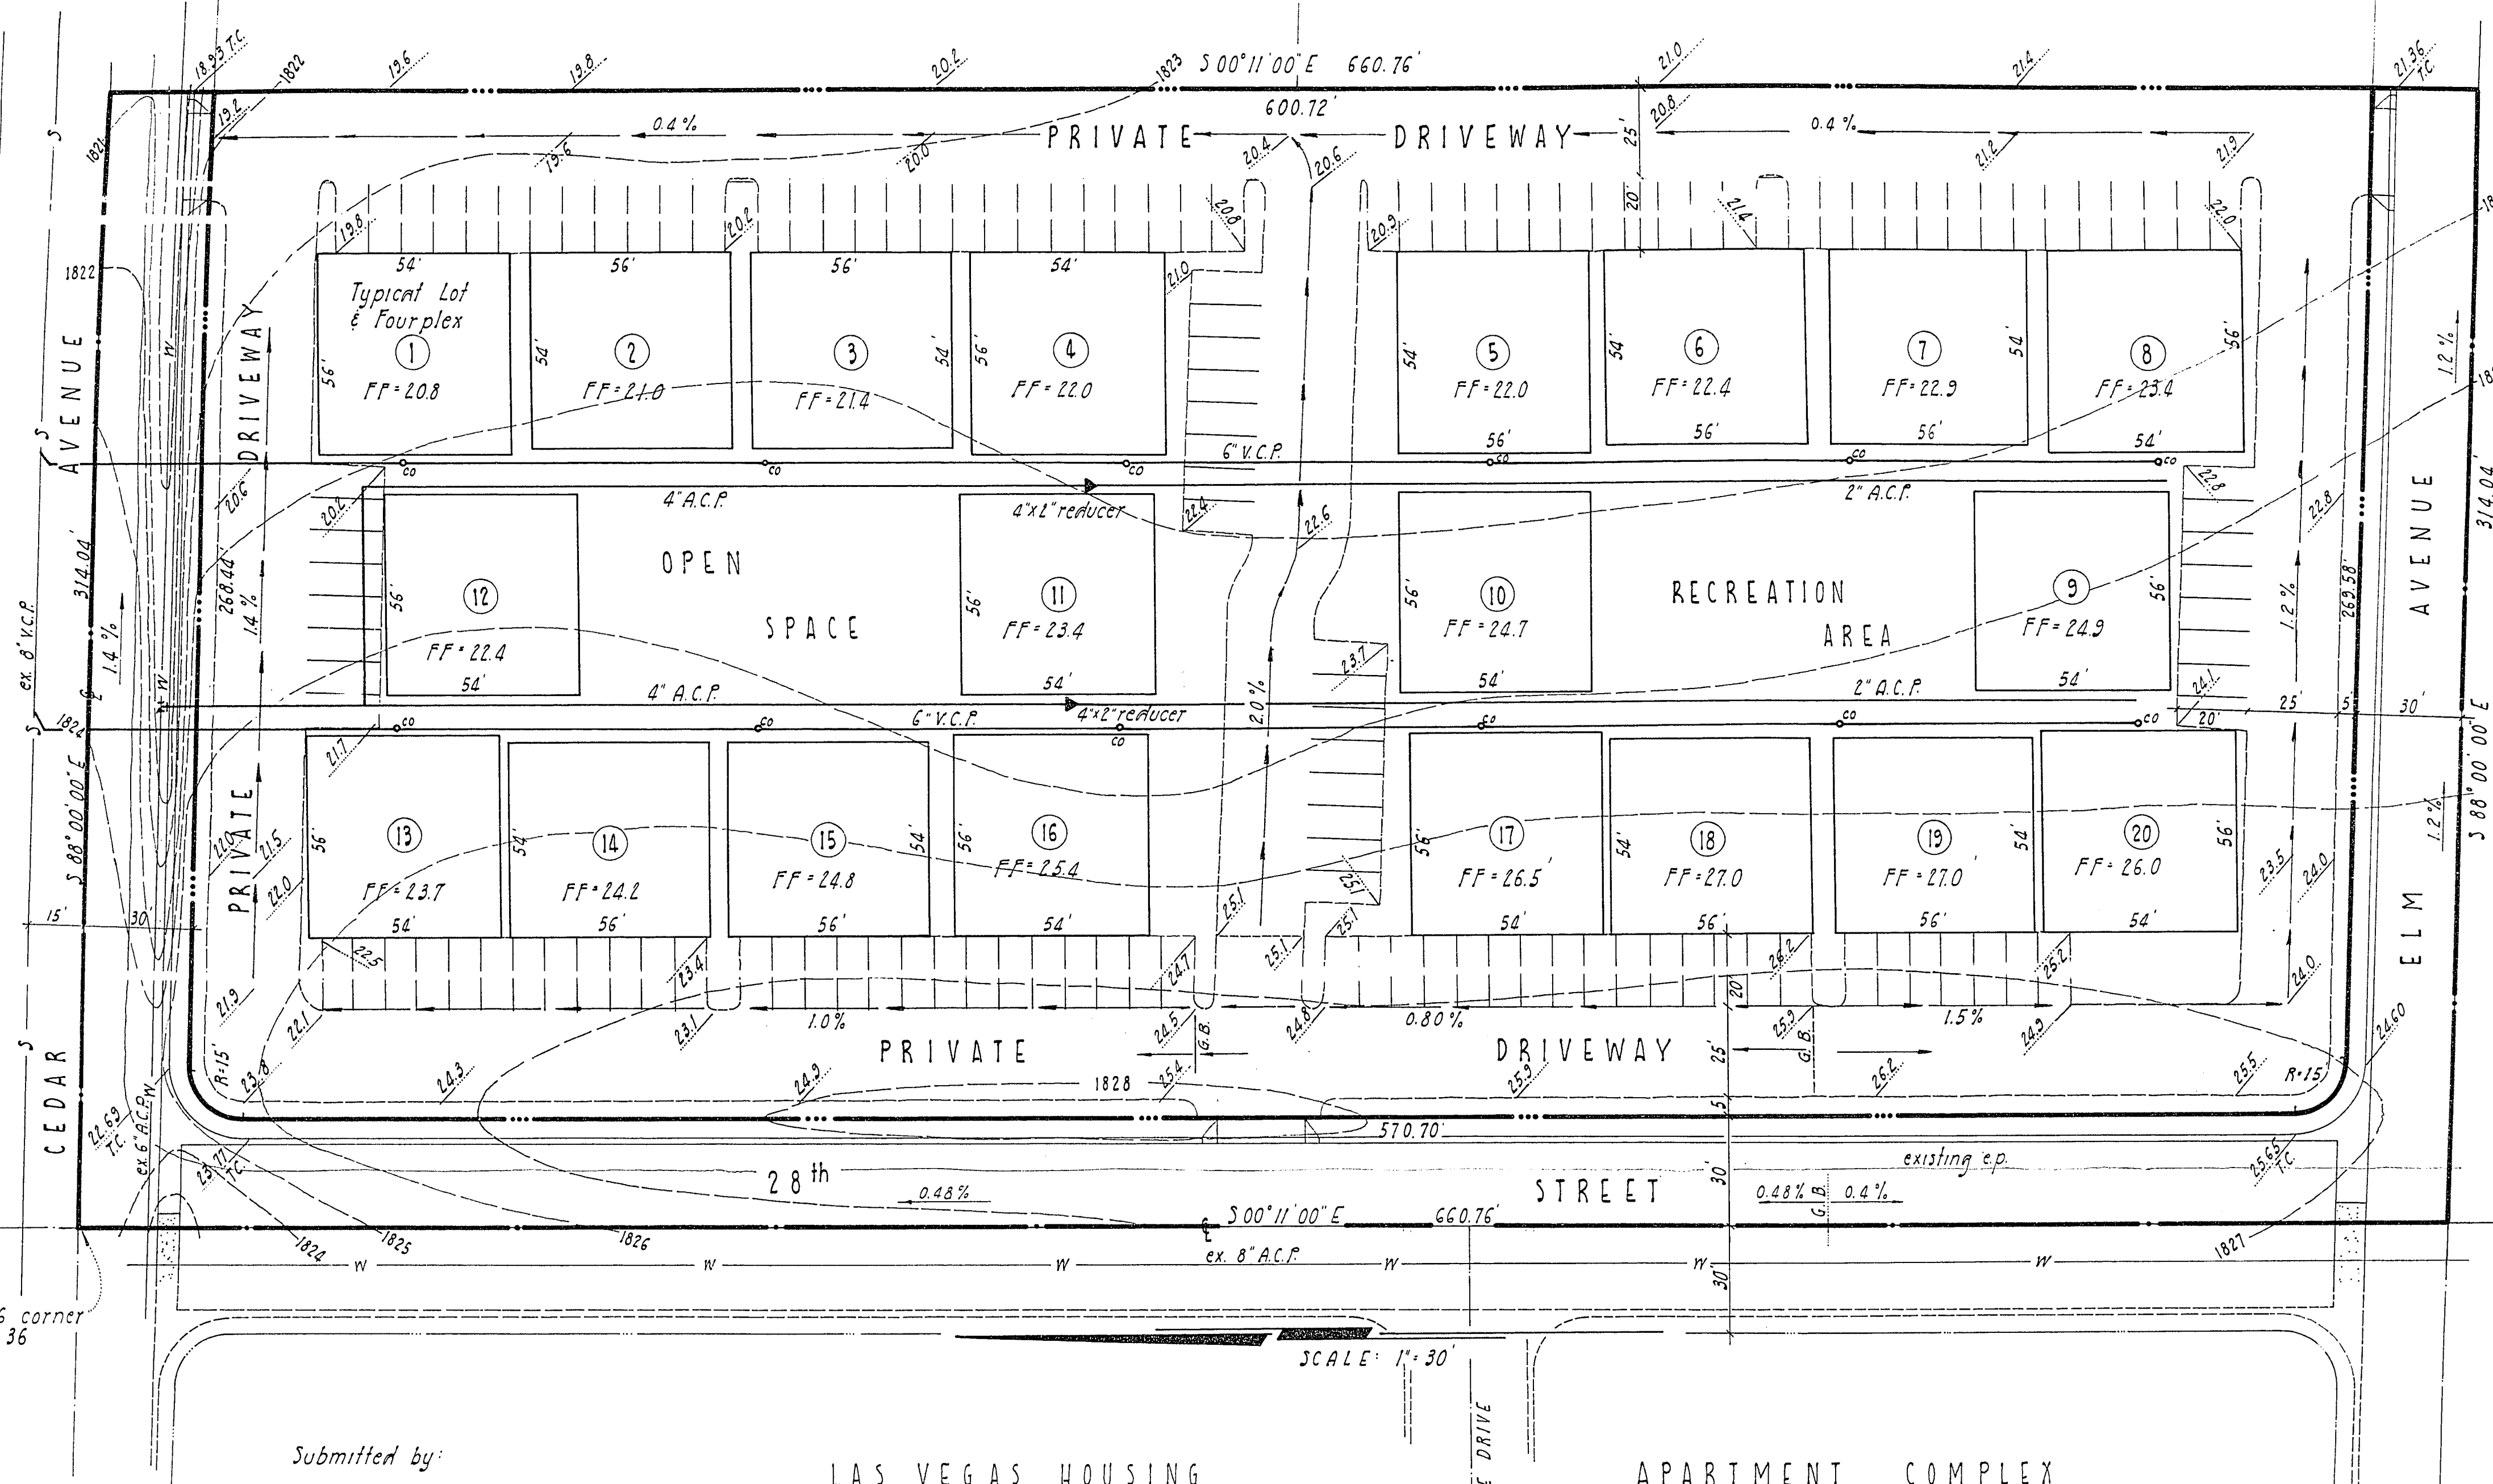


Submitted by:

Robert J. McNuff
R.L.S. 1661

LAS VEGAS HOUSING
AUTHORITY

APARTMENT COMPLEX

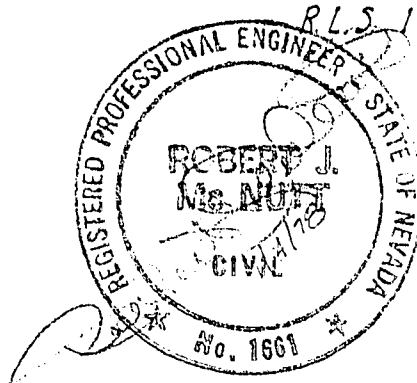

APPROVALS

9/13/78 C.D. Putnam 9-7-78
CLV City Engineer date CLV Quality Control Engr. date
9-5-78 Robert J. McNuff 9-12-78
CLV Traffic Engineer date CLV Field Operations Engr. date

ESTIMATED QUANTITIES

ac. onsite paving ~ 7366 sq.
6" V.C.P. sewer ~ 1160 l.f.
cleanout ~ 12 each
4" water ~ 510 l.f.
2" water ~ 600 l.f.
4"x2" reducer ~ 2 each

Bench Mark: CLV # 325
E: 1822.85

SHENANDOAH HIGHLANDS + IMPROVEMENT PLAN

OWNER: THEODORE BOSSART
DEVELOPER: 510 N. 38th ST.
LAS VEGAS, NEVADA

PT. OF LOTS 1 & 2 IN BLOCK 7 OF
ARTESIAN ACRES - BK. 1 - PG. 38
IN SECTION 36 - T.20S - R.61E - M.D.M.
CITY OF LAS VEGAS NEVADA