



PLAN
NOTE BOOK
NO. 1

PROFILE
NOTE BOOK
NO. 2

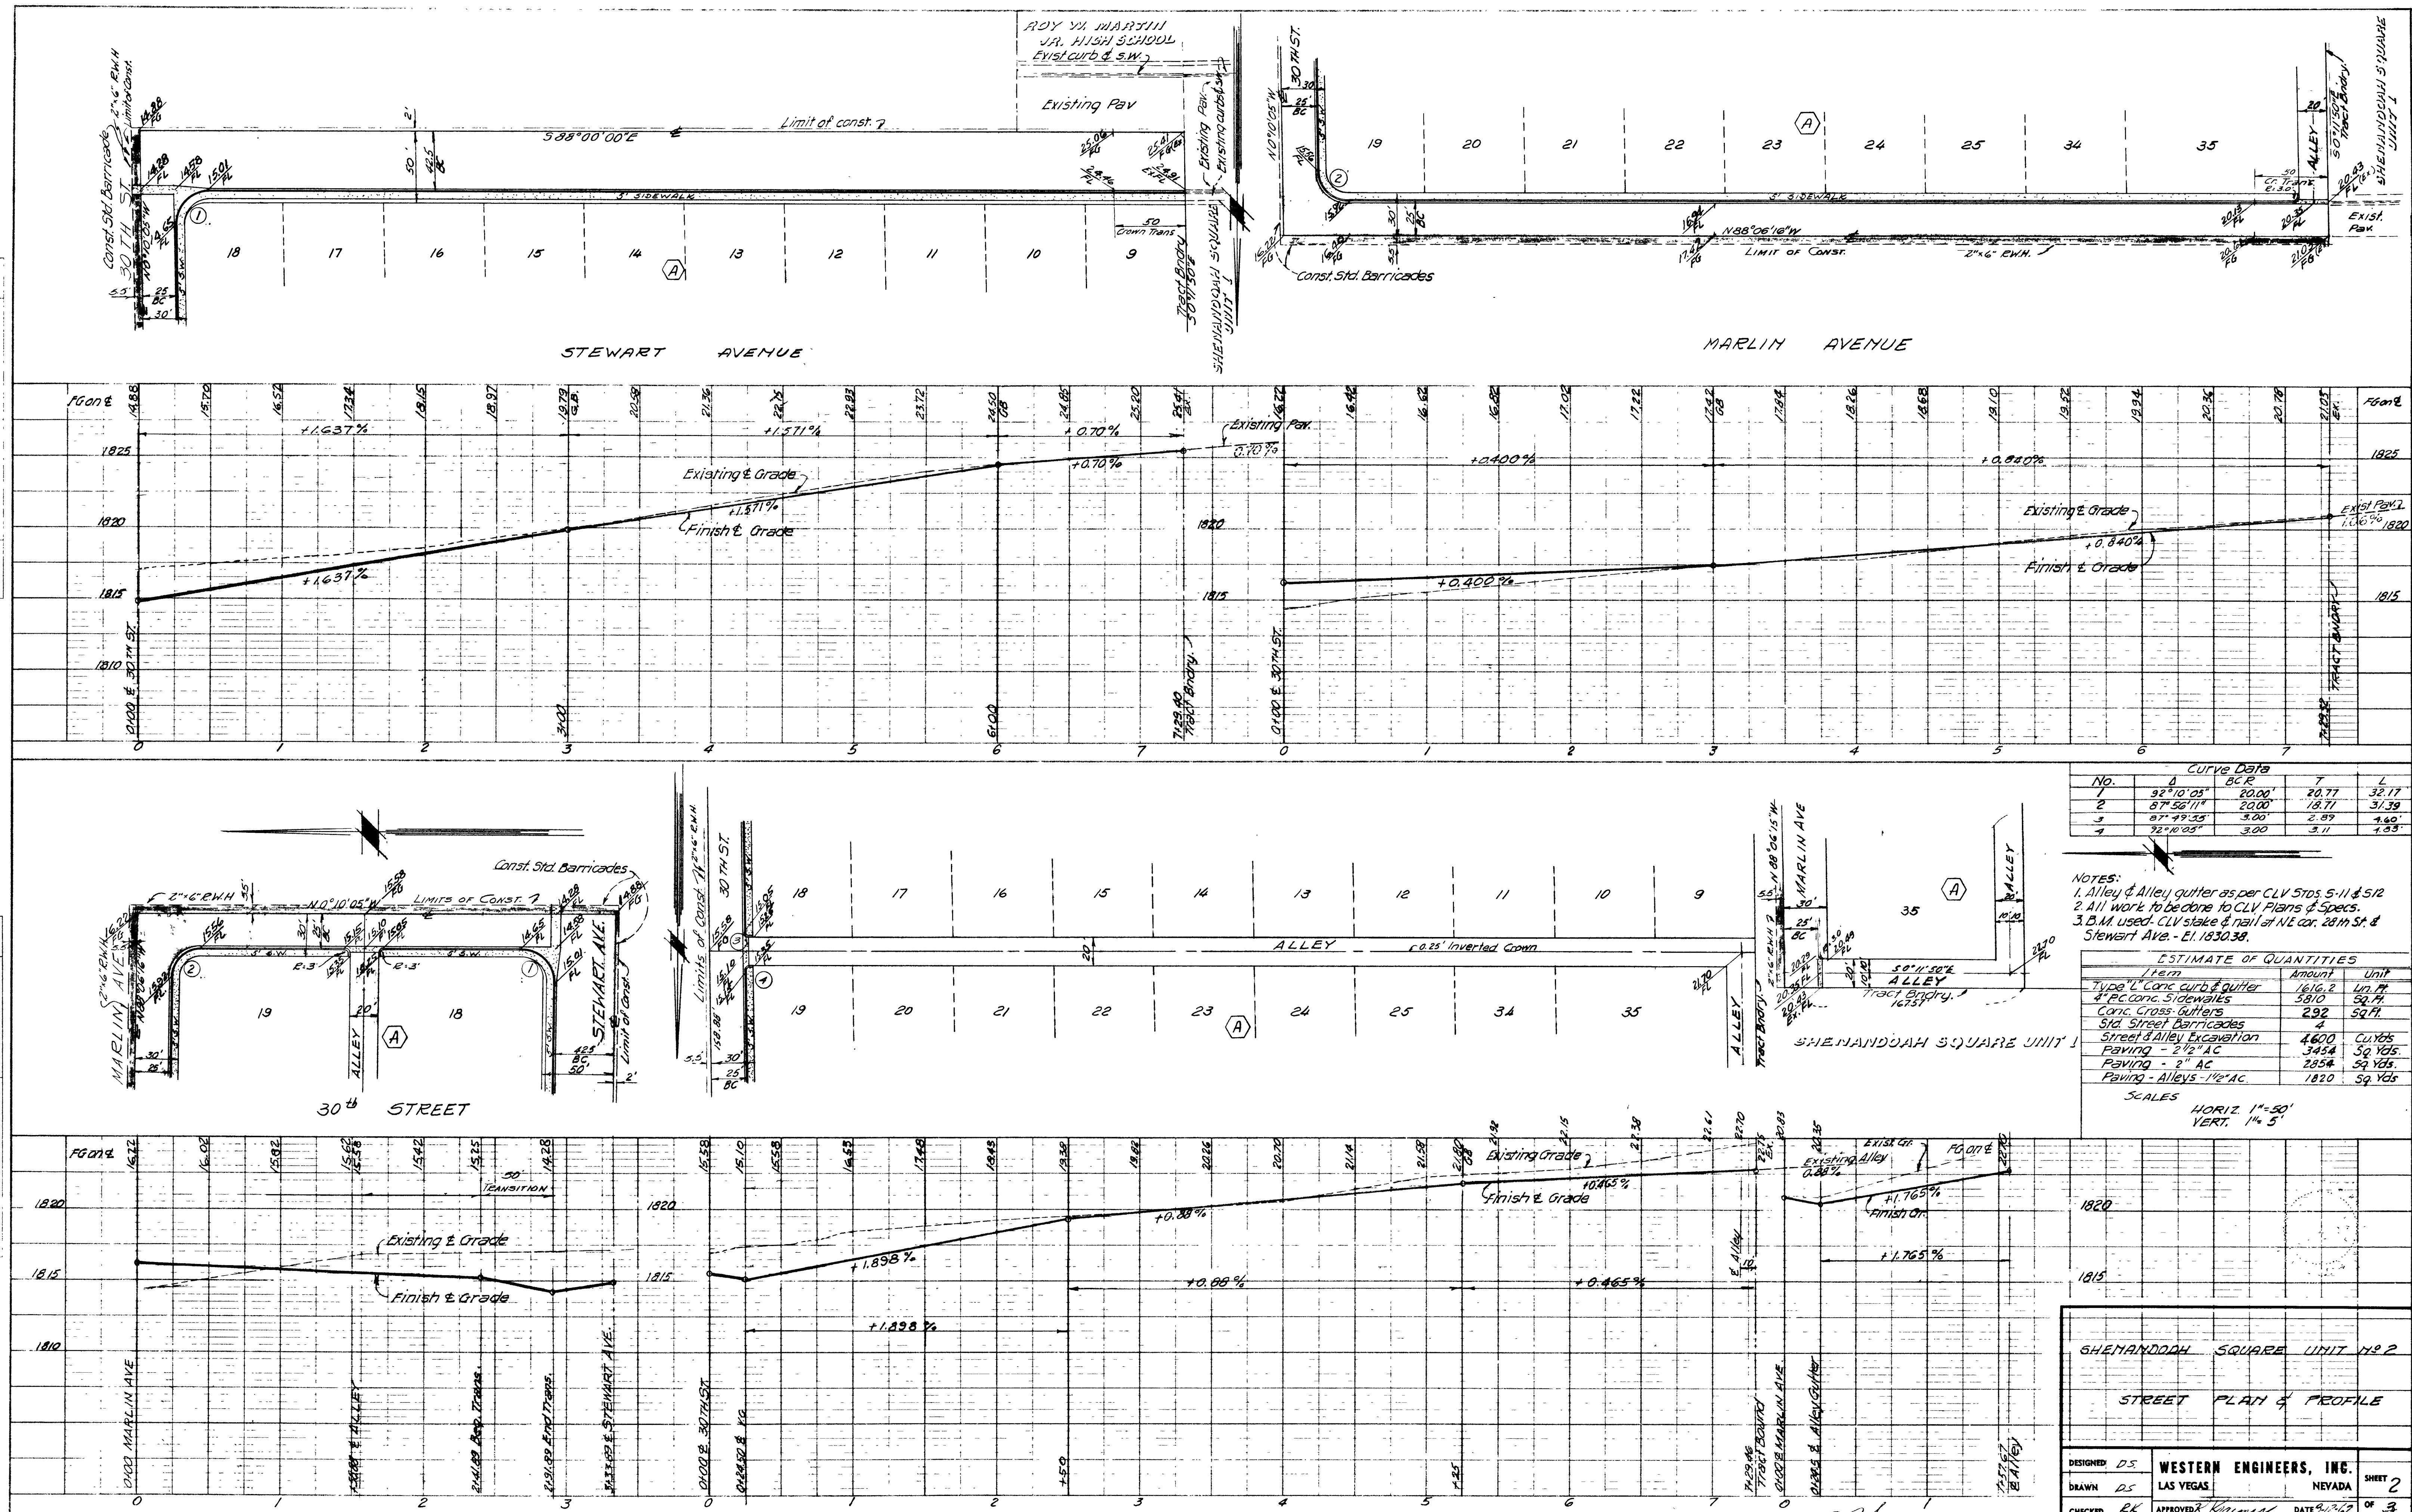

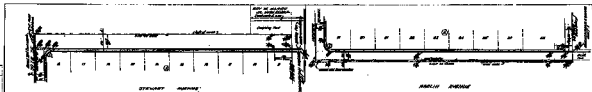

STREET CORNER DETAIL