


NE 4, NW 4, SEC. 10 T. 21 S., R. 61 E., M. D. B. & M., CLARK COUNTY, NEVADA.

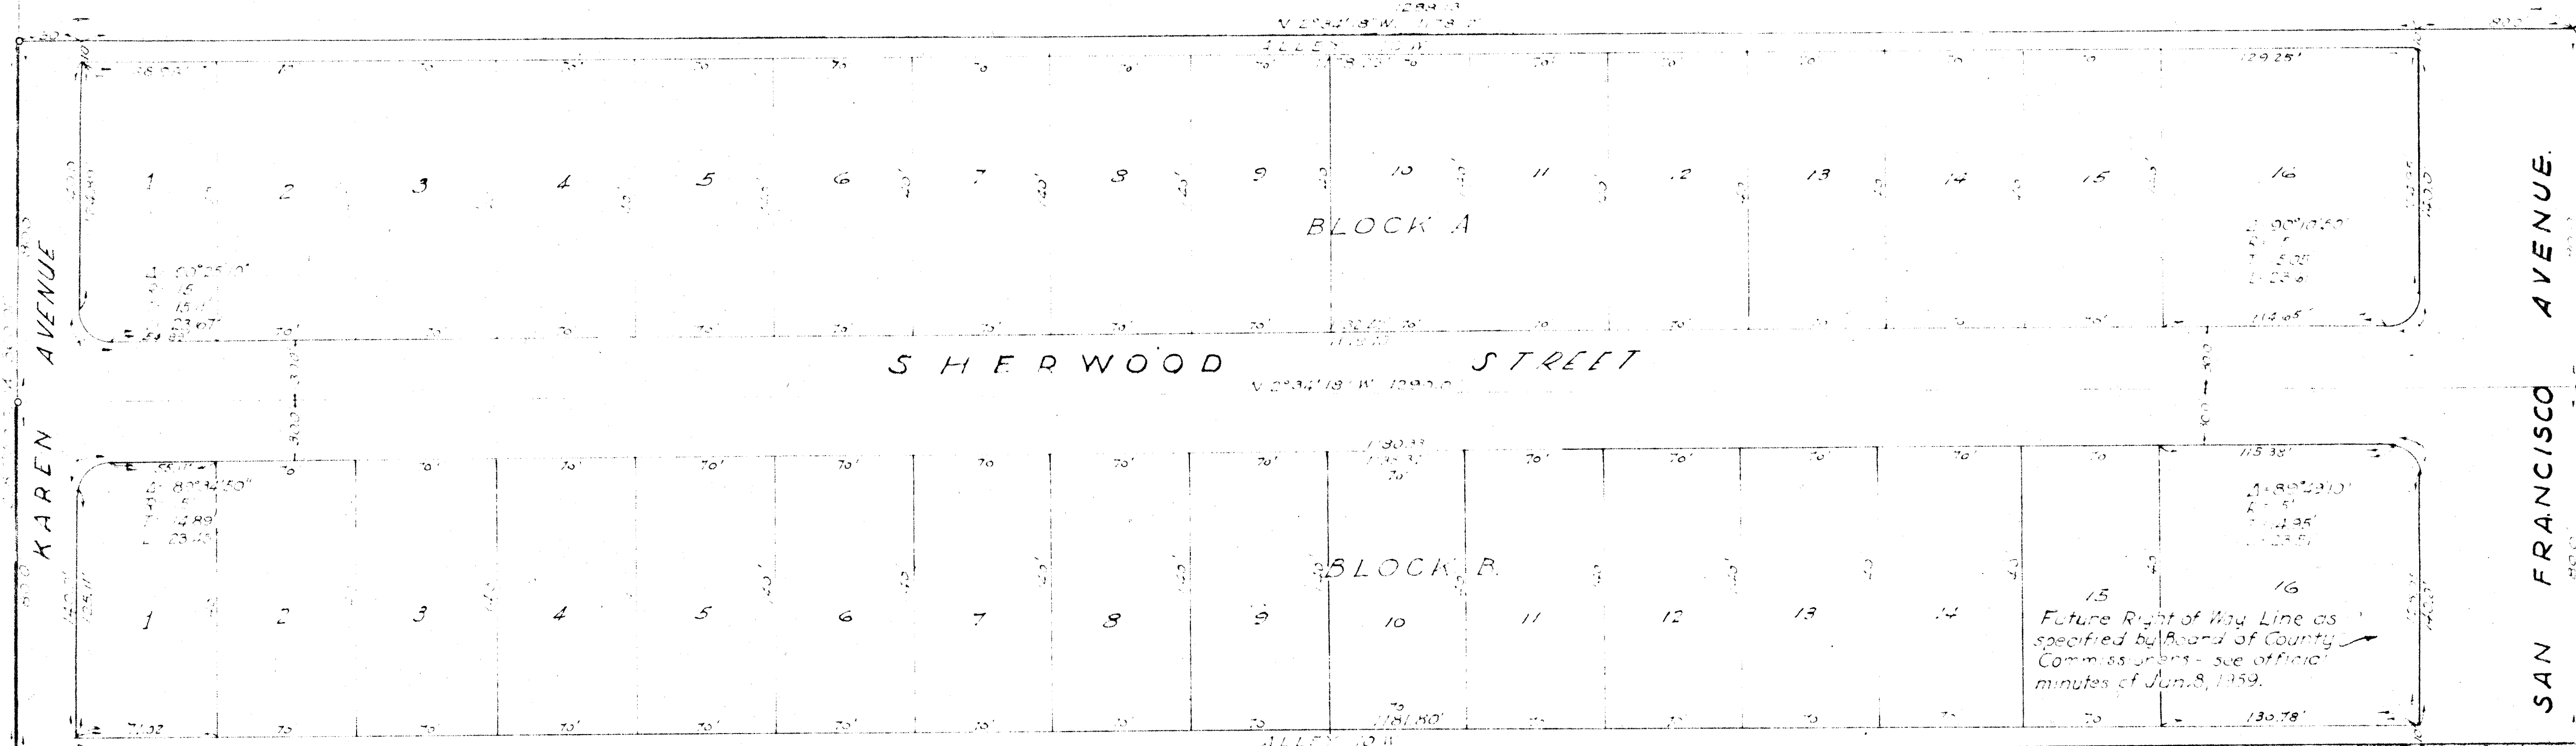

ENGINEER'S CERTIFICATE

[illegible]

Strong, J. Walter
Engineer & Surveyor, 111 Progress and Improved Road Builders Co.
No. 1017 East North St. Mo. City.

COUNTY SURVEYOR'S CERTIFICATE

[illegible]

Pat McGuire

APPROVALS

Approved this 7th day of JULY 1959
By the Board of County Commissioners,
Clark County, Nevada

[illegible]

Approved this 8th day of JUNE 1959,
By the Clark County Planning Commission
Clark County, Nevada

1. *Limnodynastes* (1/4/42)

OWNER'S CERTIFICATE AND DEDICATION

[illegible]

James M. Van A.
President

ACKNOWLEDGEMENT

[illegible]

My commission expires June 27, 1962

GRAPHIC SCALE IN FEET

BASIS OF BEIRINGS.

Specimens shown below are based on the north and south line of the 2200' R 34 E, 110° 34' N. Section 10, T 28 N, R 34 E, No. 29 in R 3 E, Survey 2nd, Page 43 in the office of the County Recorder, Clark County, Nevada.

LEGEND

- 0 - Indicates monument found
0 - Indicates 6" concrete monument tagged
RE 246 Set 12 back section

NOTE

Minimum lot for any residential use shall be no less than 70' x 100' = 7000 Sq. ft.

NO. 172414
 RECORDED AT THE REQUEST OF
Henderson Paul & Gravel
 ON 8-14-59 AT 12:13 P.
5 PAGES PAGE 59
 CLERK COUNTY OF DA. P. H.
 PAUL C. O'MALLEY, CLERK
 Fee \$ 8.50 772 CH. 100

FILED AT THE REQUEST OF
Hedstrom, Paul & P.
8-14-57 12³⁰
Circuit Court No. 210
CLAY COUNTY, NEVADA
DAVID C. WALKER, CLERK
Case # 852 2700 County

053 - 59