


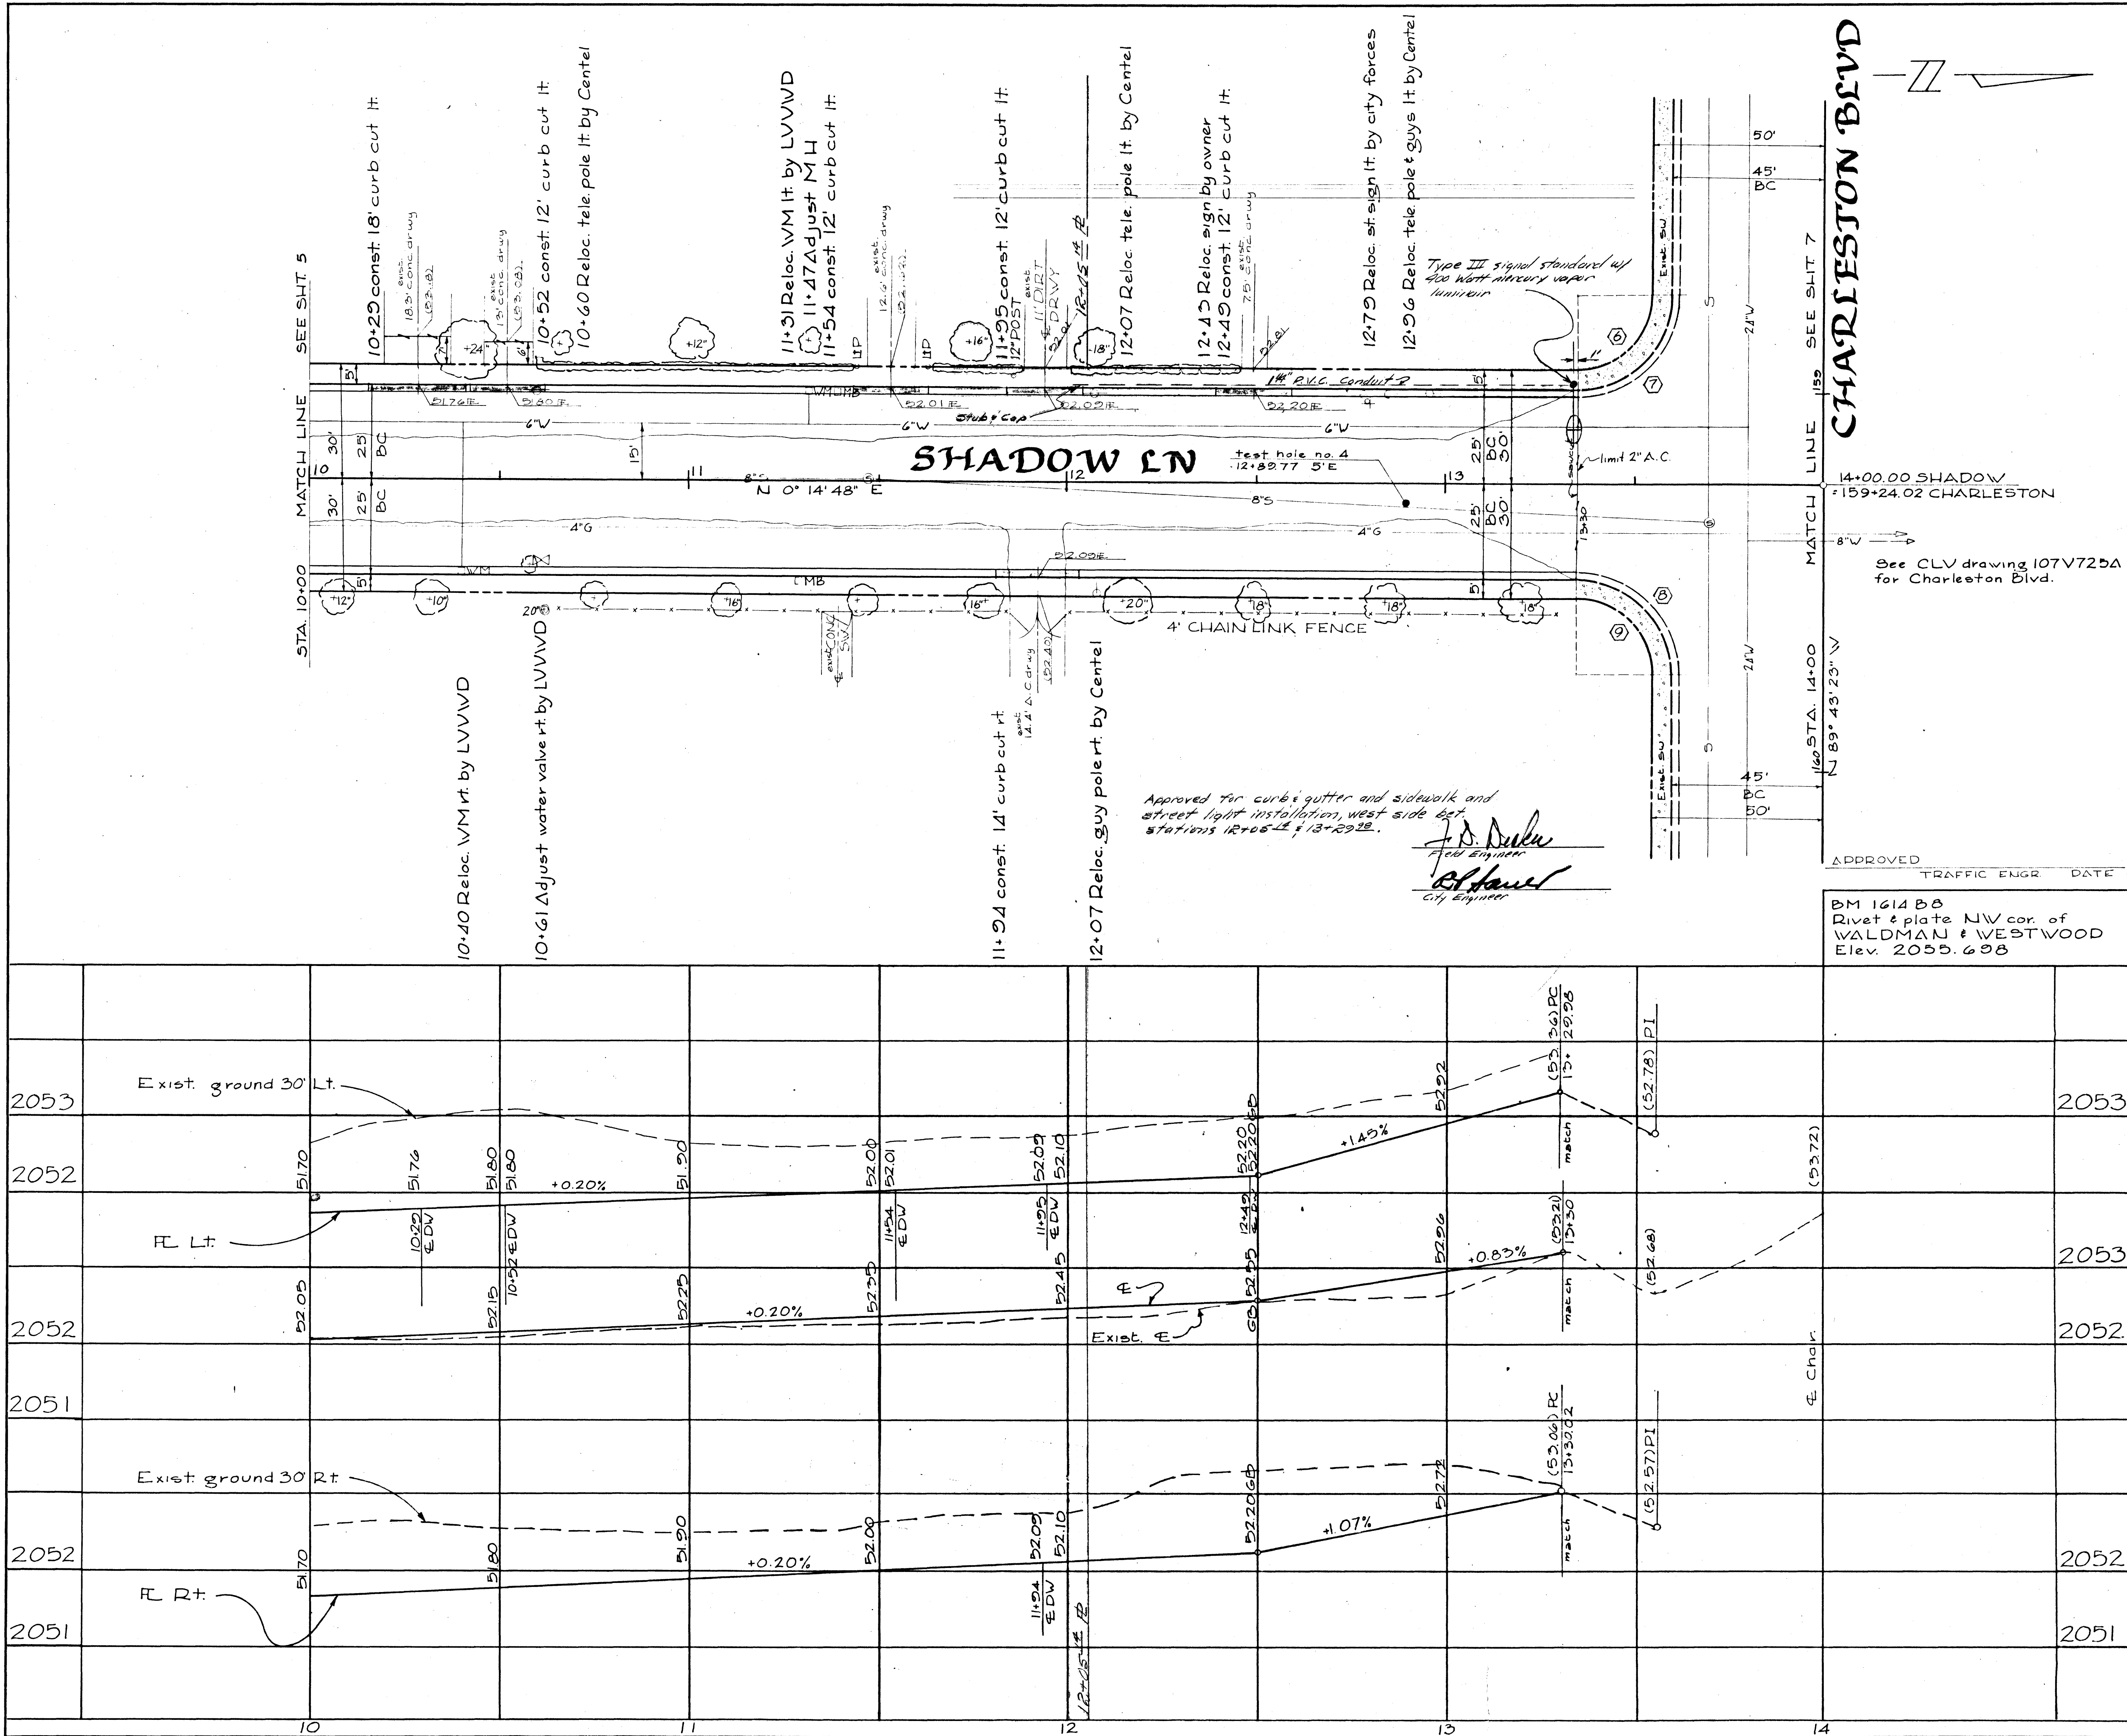

CHARLESTON BLVD

14+00.00 SHADOW
159+24.02 CHARLESTON

See CLV drawing 107V725A for Charleston Blvd.

APPROVED TRAFFIC ENGR DATE

BM 1614 B8
Rivet & plate NW cor. of
WALDMAN & WESTWOOD
Elev. 2055.608

APPROXIMATE QUANTITIES - THIS SHEET				APPROXIMATE QUANTITIES - THIS SHEET			
ITEM	DESCRIPTION	UNIT	CLV	UNIT	CLV	UNIT	CLV
20100	Sawcut	46	31	LF			
201100	Excavation	575	97	CY			
302100	Type I gravel base	236	35	CY			
302200	Type II gravel base	186	5	CY			
303100	Fog seal	1687		SY			
334100	2" A.C. pavement	1687		SY			
340100	Type "L" curb & gutter		660	LF			
340410	Residential driveway trans.		206	SF			
512510	Adjust manhole	1		EA			
				CURVE DATA			
				CURVE	DELTA	RADIUS	LENGTH
				⑥ RV	89°58'11"	20.00'	31.41'
				⑦ BC	89°58'11"	25.00'	30.26'
				⑧ BC	90°01'49"	25.00'	30.28'
				⑨ RV	90°01'49"	20.00'	31.42'
						PC STA.	PT STA.
						13+29.98	138+73.98
						13+29.98	138+73.98
						13+30.02	139+73.98
						13+30.02	139+73.98

REVISION NO.	DESCRIPTION	BY	DATE	APPROVAL
CITY OF LAS VEGAS NEVADA DEPARTMENT OF PUBLIC WORKS SERVICES DIVISION				
SHADOW LN 10+00 to 14+00				
W.O. NO. 4500	FBK NO. 68-66-3XC	DATE	DRAWING NO.	
SC (H) 1"=20'	SC (V) 1"=1'		107V800	
DES. G. BILLINGSLEY			FILE NO.	
DR. D. STEWART			F.S. #1	
APPROVED BY DIRECTOR OF PUBLIC WORKS				SHEET 8 OF 19