




SECTION A
0+00-2+46.60 WALDMAN

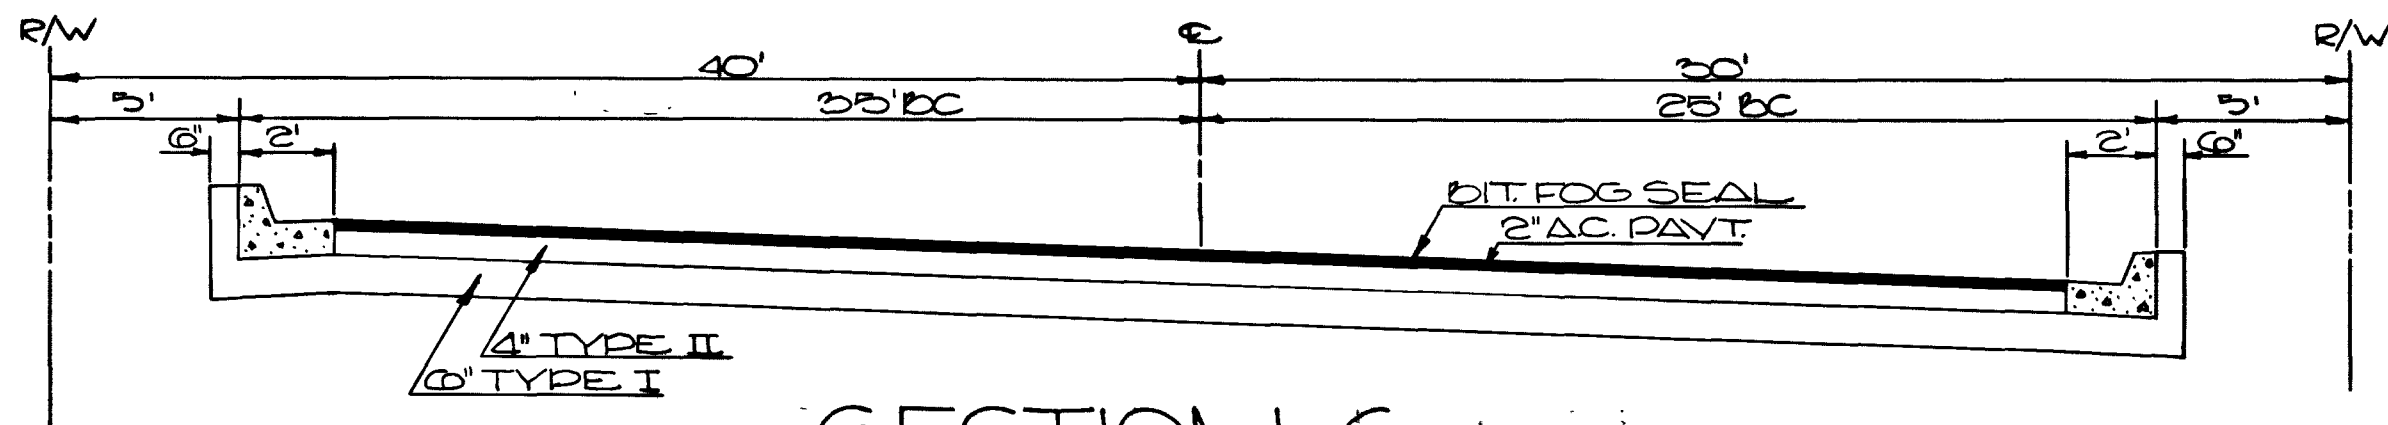


SECTION G
4+00-9+31.28 DESERT(S)

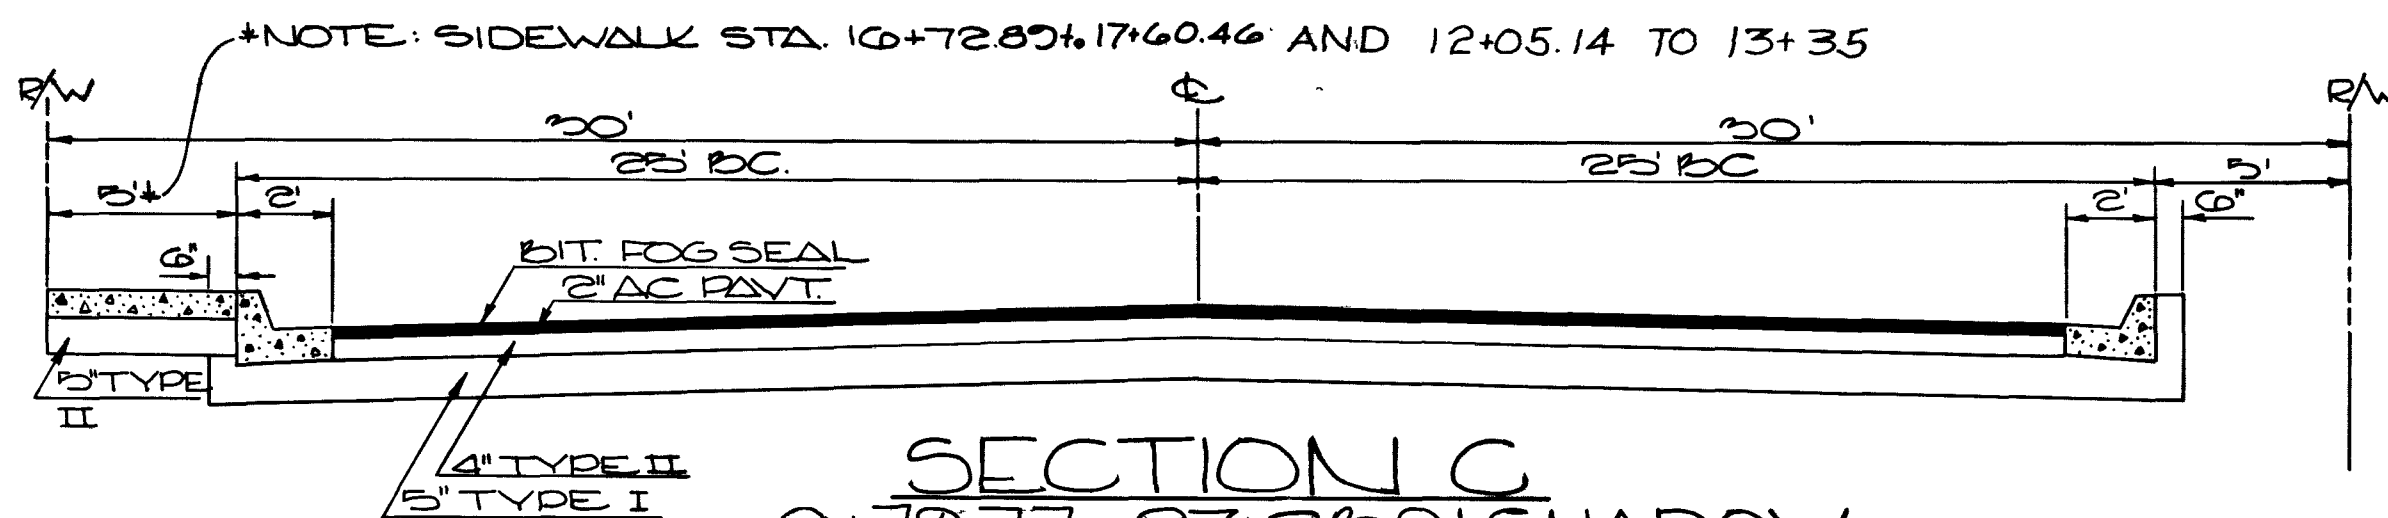


SECTION C
0+79.77-2+23.91 SHADOW
NOTE - CROSSFALL @ INTERSECTIONS WITH WALDMAN, ELLIS, CHARLESTON, & HASTINGS.

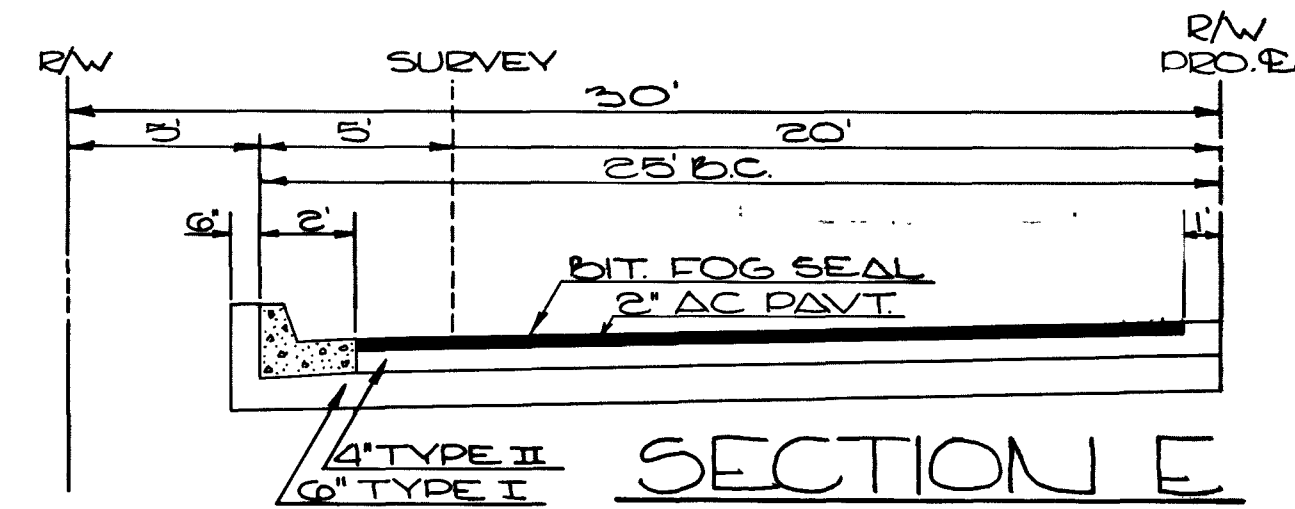


SECTION E
0+40.35-7+35.50 ELLIS

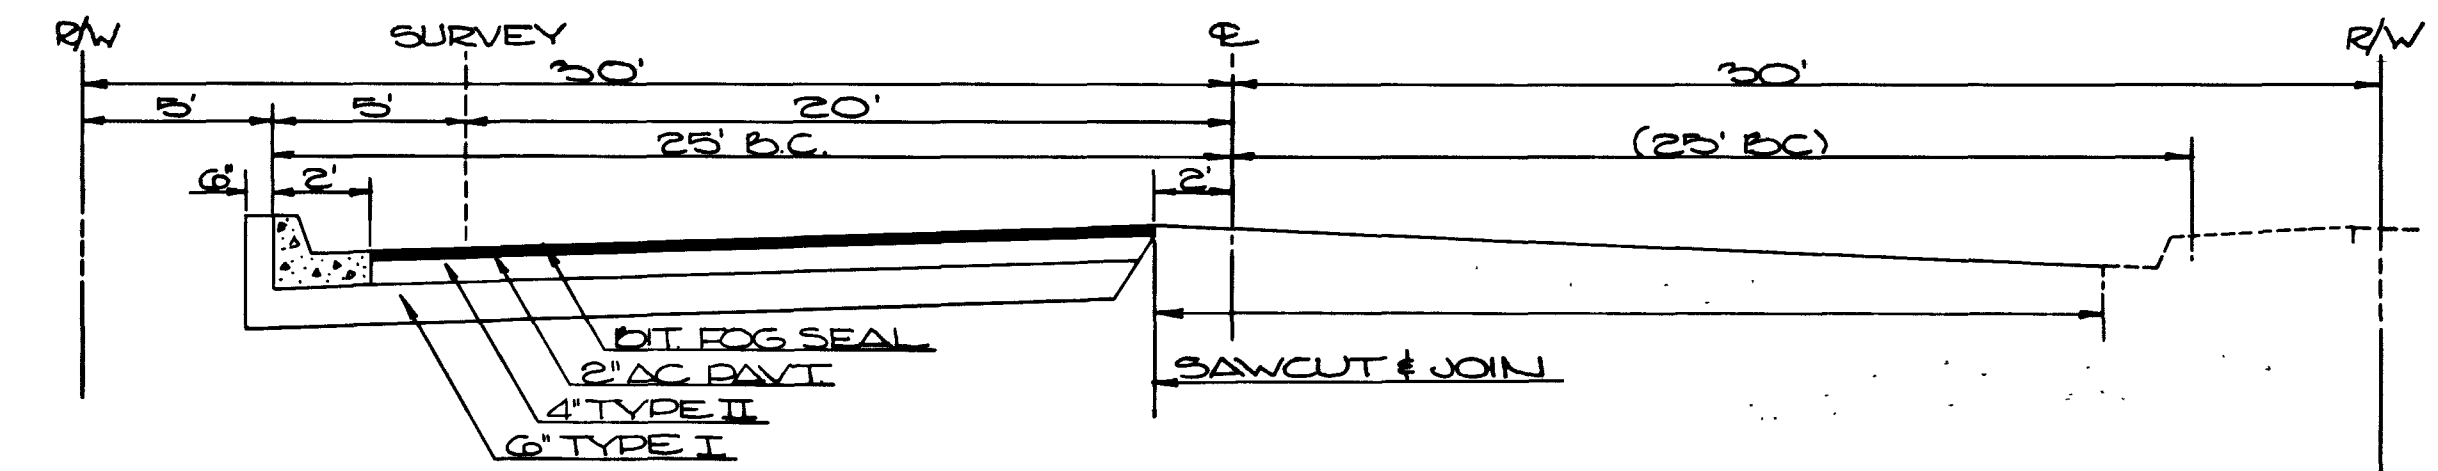


SECTION F
7+60.50-10+85 ELLIS
NOTE - TRANSITIONS TO CROSSFALL @ INTERSECTION WITH DESERT(S)

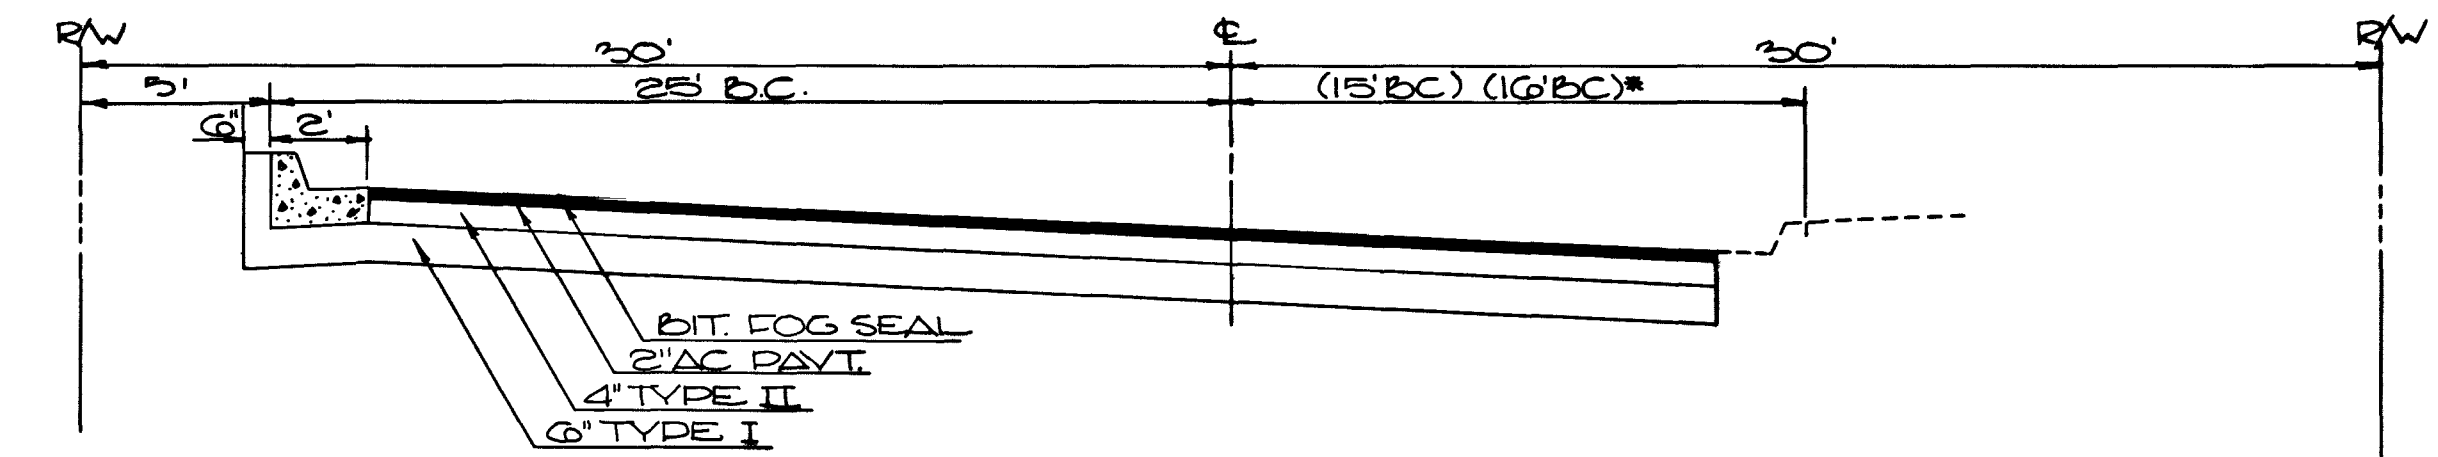

SECTION H
0+00-0+50 DESERT(N)
3+50-4+26.40

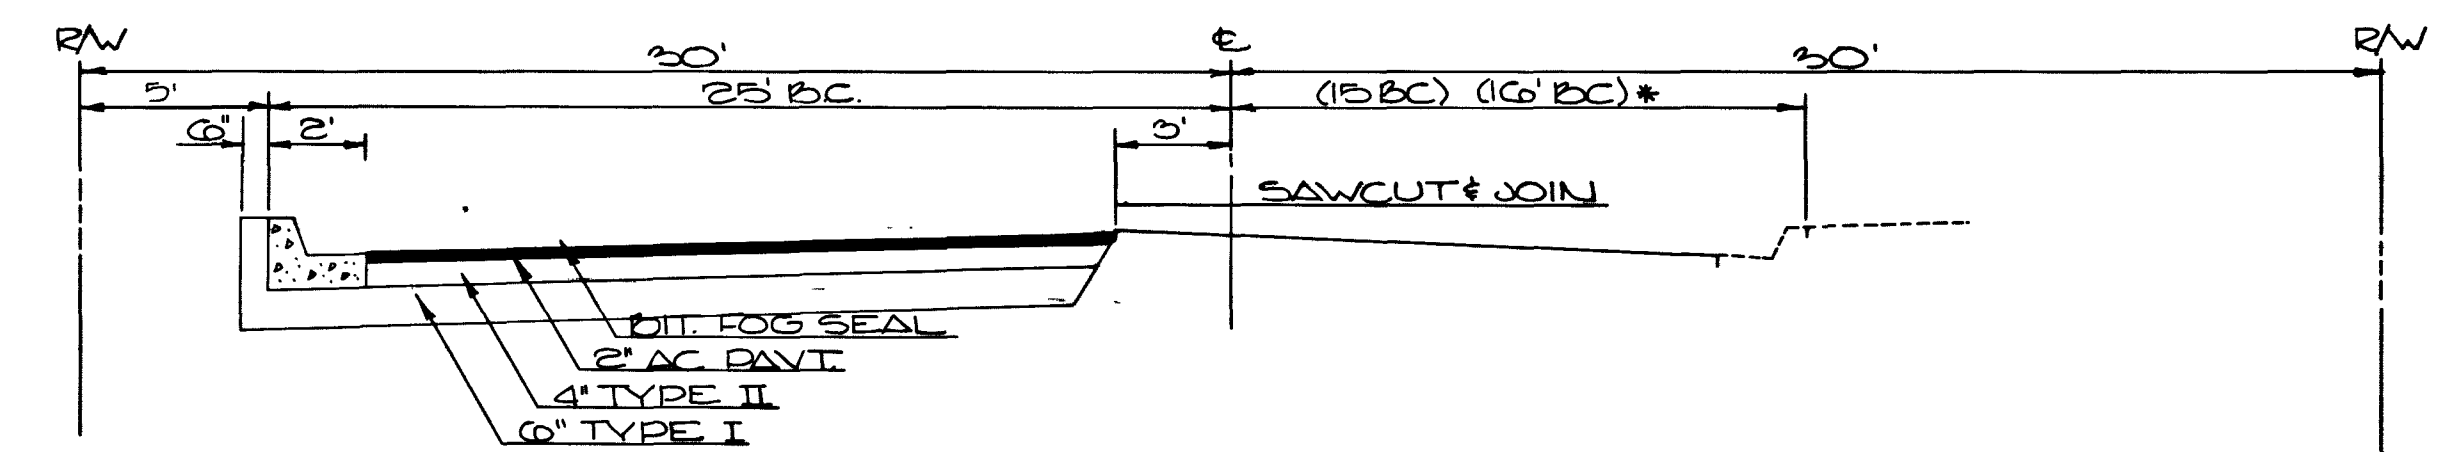

SECTION I
0+50-1+50 DESERT(N)
1+50-3+50

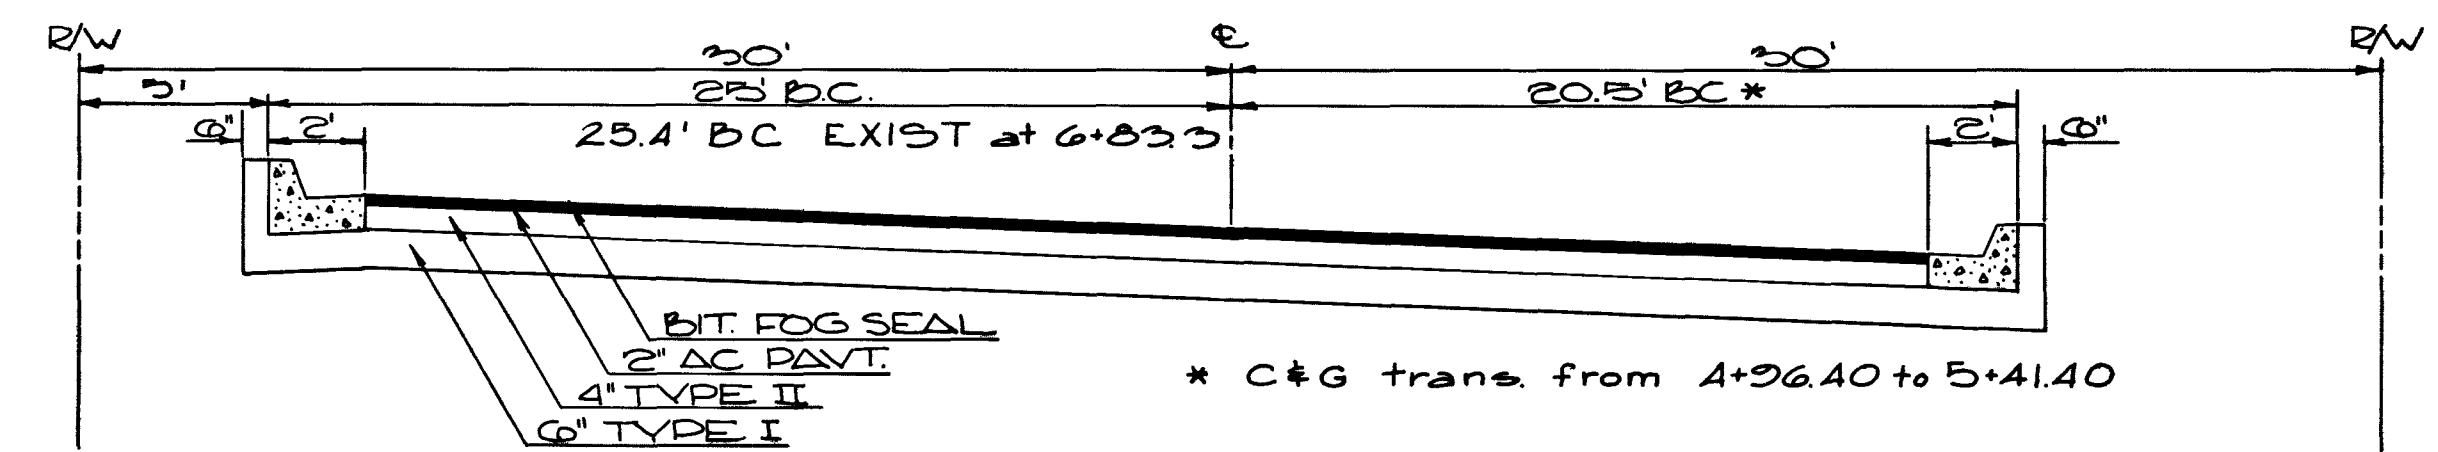


SECTION J
4+26.40-6+83.30 DESERT(N)


TEST HOLE LOG

Description

#

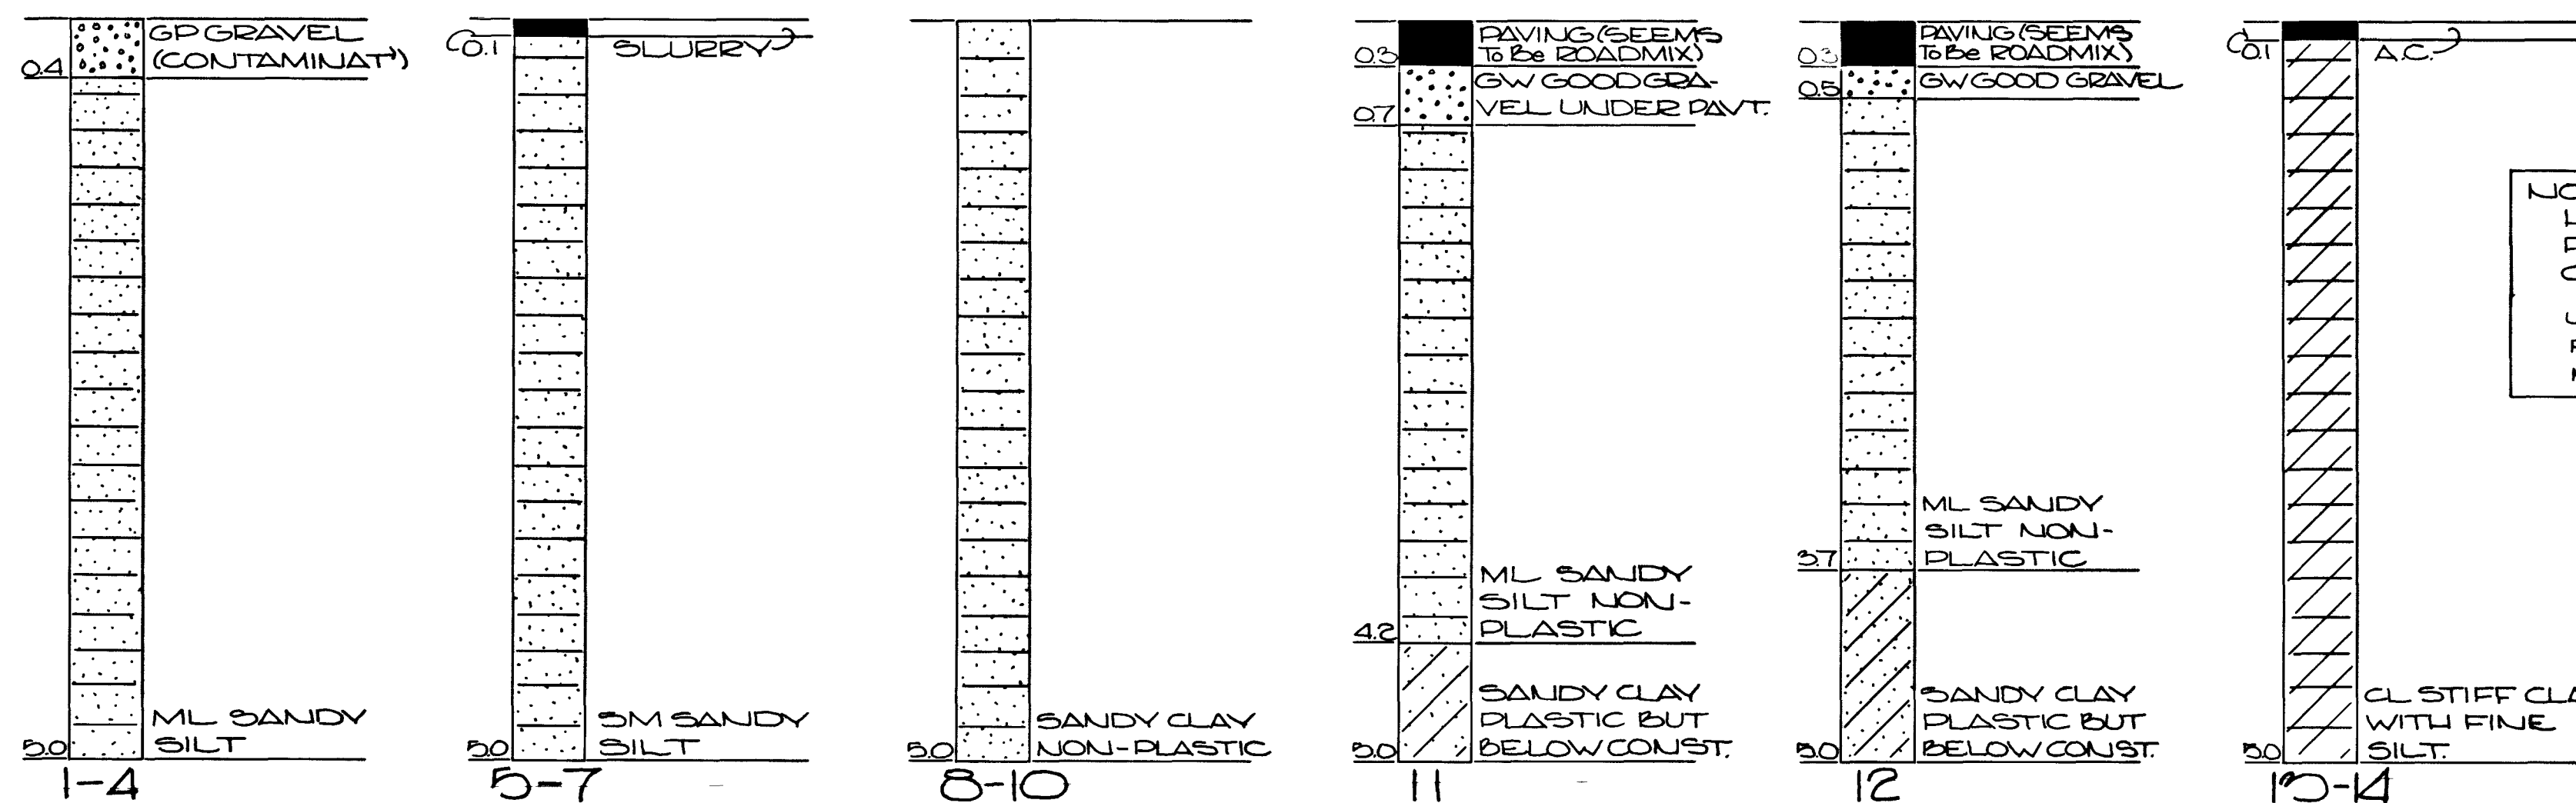


NOTE: SECTIONS G, H, I, & J ARE ON CROSS-FALL, ALL OTHERS ARE CROWN.
USE 2:1 BACKSLOPES OR FILL SLOPES WHEREVER NECESSARY.

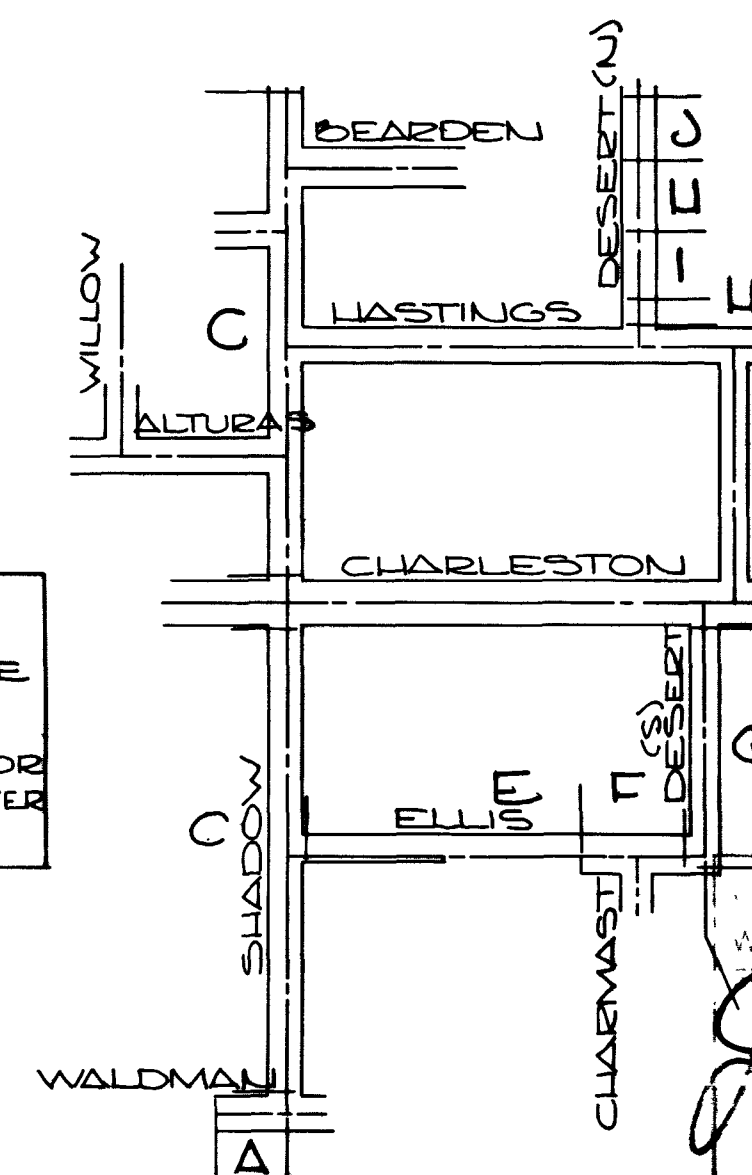

- Test Hole Locations -
- #1 - 0+79.77 SHADOW S/E/E
 - #2 - 5+83.77 " " " "
 - #3 - 9+79.77 " " " "
 - #4 - 12+83.77 " " " "
 - #5 - INTERSECTION SHADOW & ALTURAS
 - #6 - INTERSECTION SHADOW & HASTINGS
 - #7 - 80' N. INTERSECTION SHADOW & BEARDEN
 - #8 - 0+50 E ELLIS
 - #9 - 4+50 " " " "
 - #10 - 7+50 " " " "
 - #11 - 4+00 E DESERT(S)
 - #12 - 7+30 " " " "
 - #13 - 100' N. INTERSECTION HASTINGS & DESERT(N)
 - #14 - 425' N. INTERSECTION HASTINGS & DESERT(N)

CITY OF LAS VEGAS NEVADA
DEPARTMENT OF PUBLIC WORKS
SERVICES DIVISION


S1 D 490 typical sections & test hole log			
W.O. NO. 4900	F.B.K. NO.	DATE	DRAWING NO.
DES. G. BILLINGSLEY	SC. IV	06-08-79	107V800
DR. GARY	APPROVED BY DIRECTOR OF PUBLIC WORKS		FILE NO.
			SHEET 18 OF 25

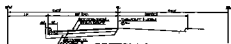






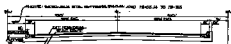





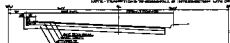











TEST HOLE LOG

Description






CITY OF LAS VEGAS, NEVADA	
DEPARTMENT OF PUBLIC WORKS	
