


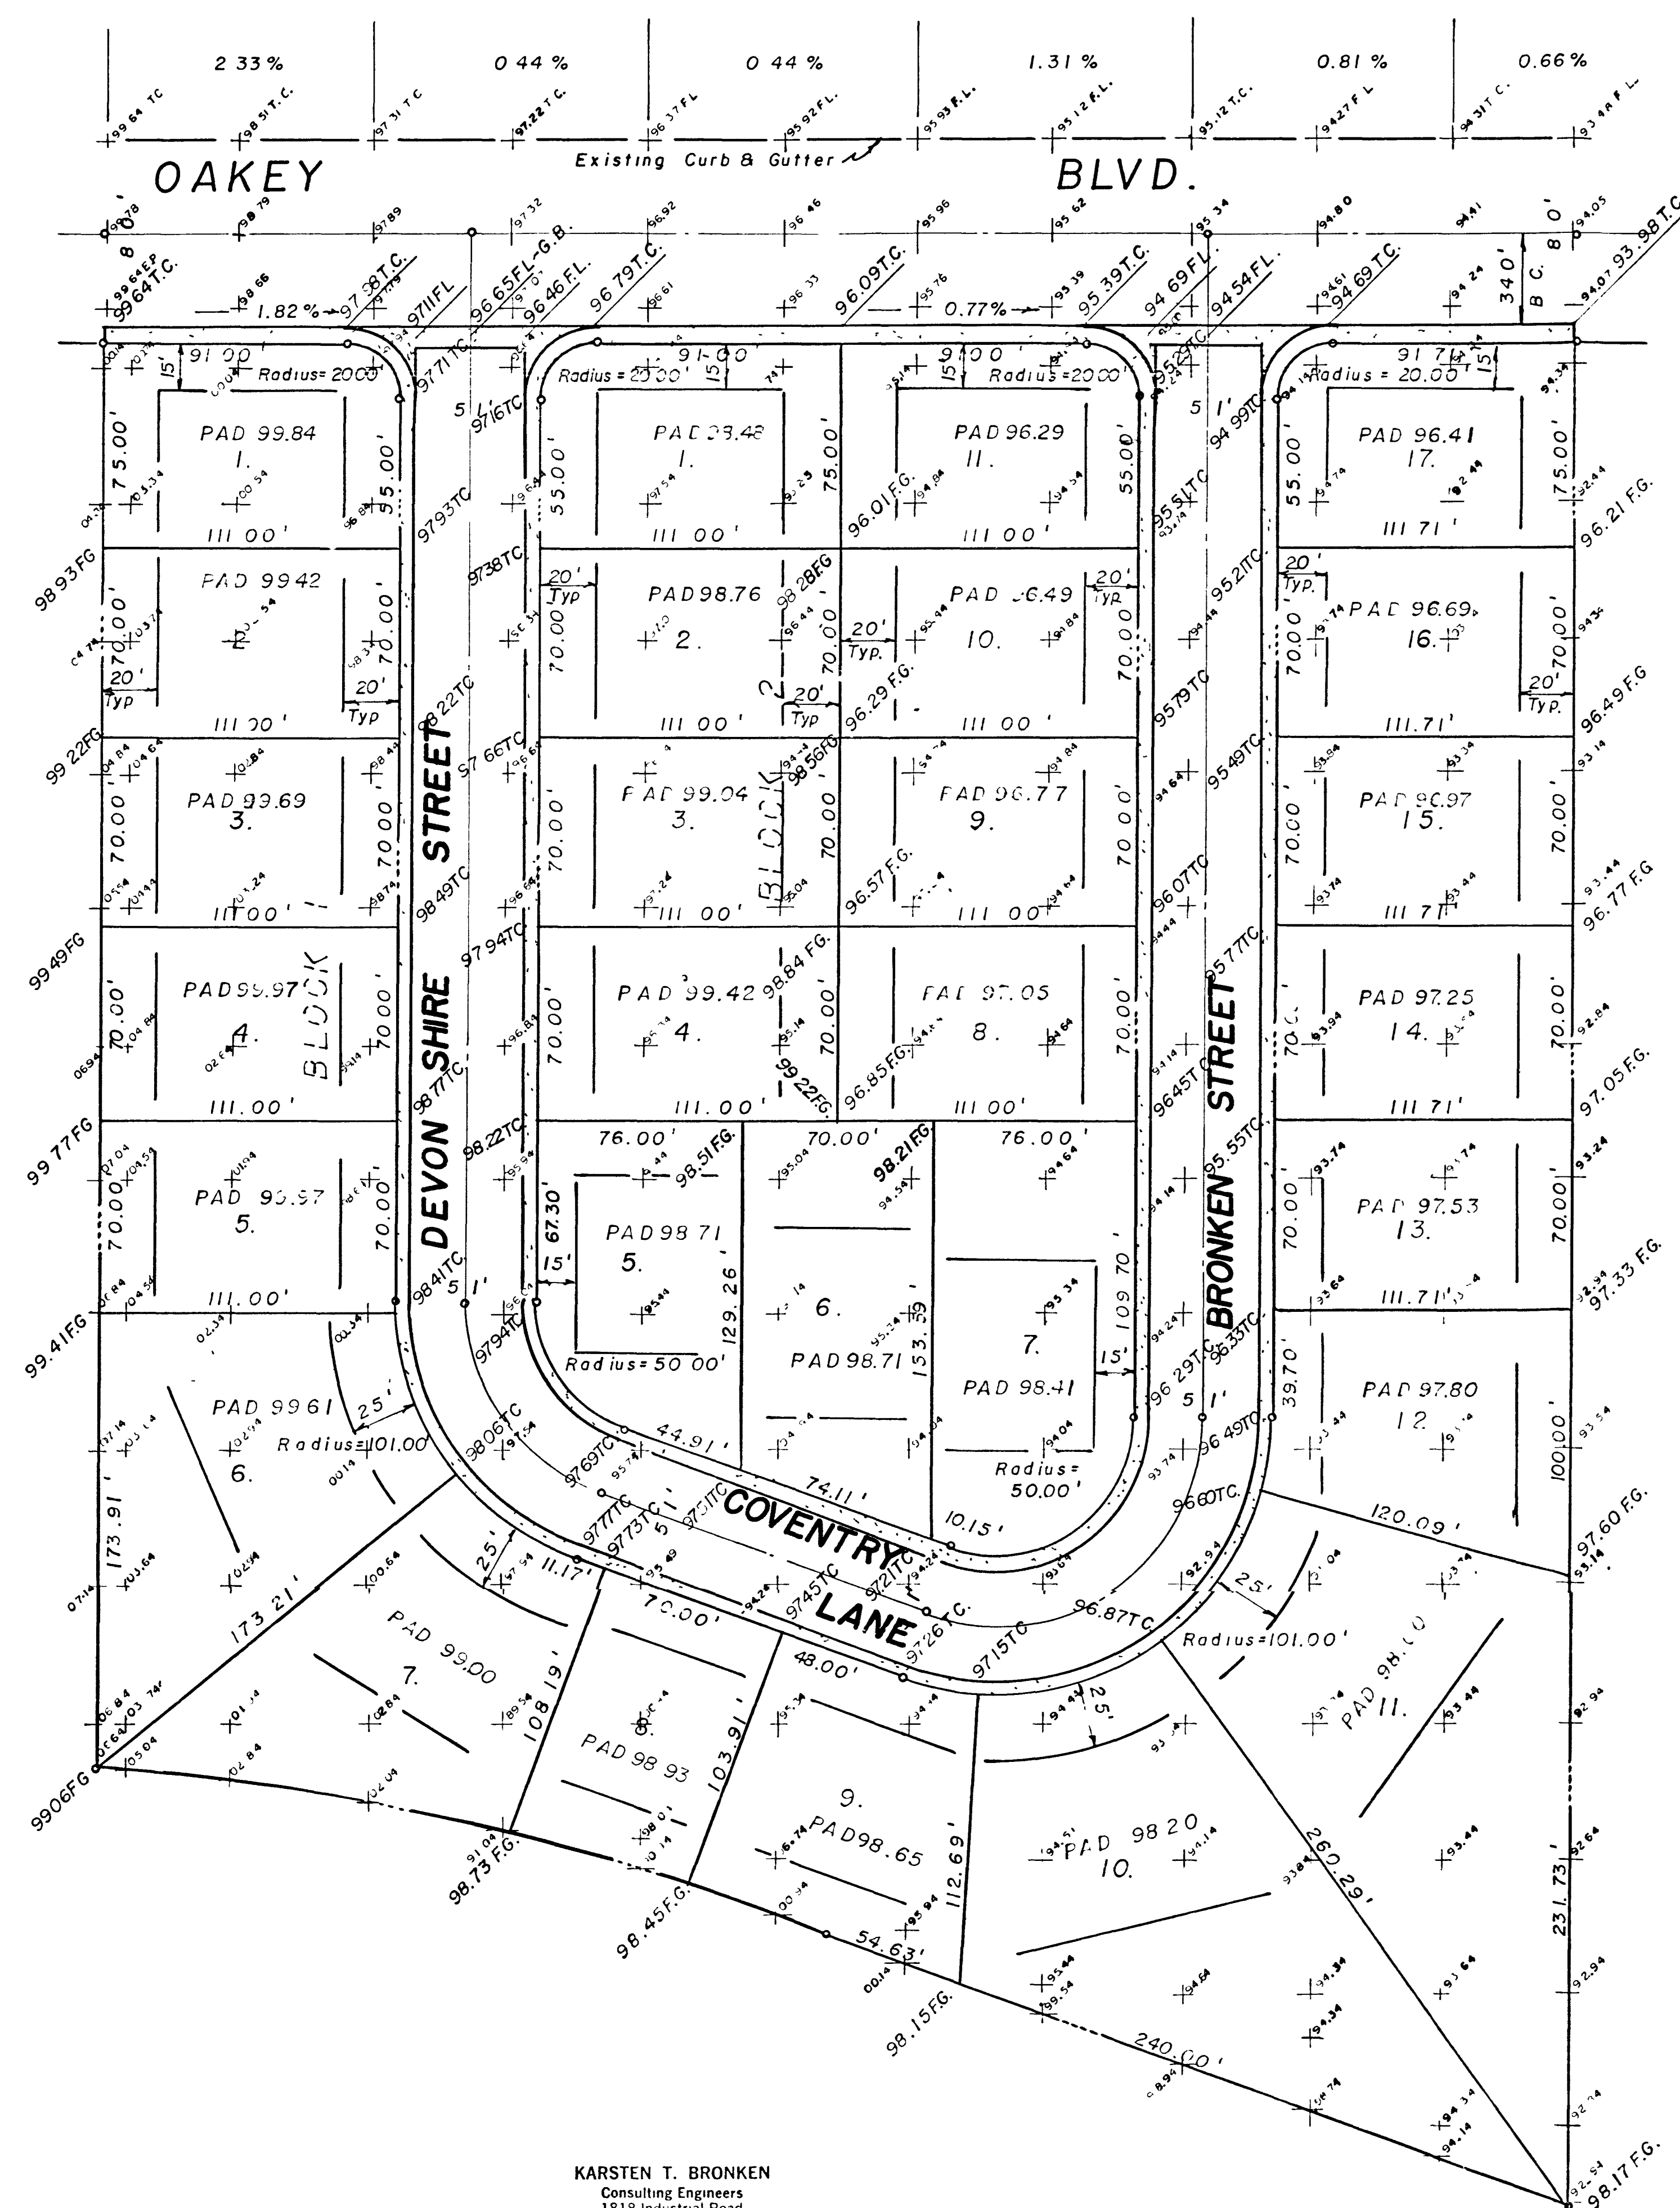


SIERRA DE ORO

A PORTION OF THE SOUTH 1/2 OF
SECTION 5, TOWNSHIP 21 SOUTH,
RANGE 61 EAST, M.D.B. & M.
CITY OF LAS VEGAS
CLARK COUNTY
NEVADA

NORTH

Scale 1" = 40.00'

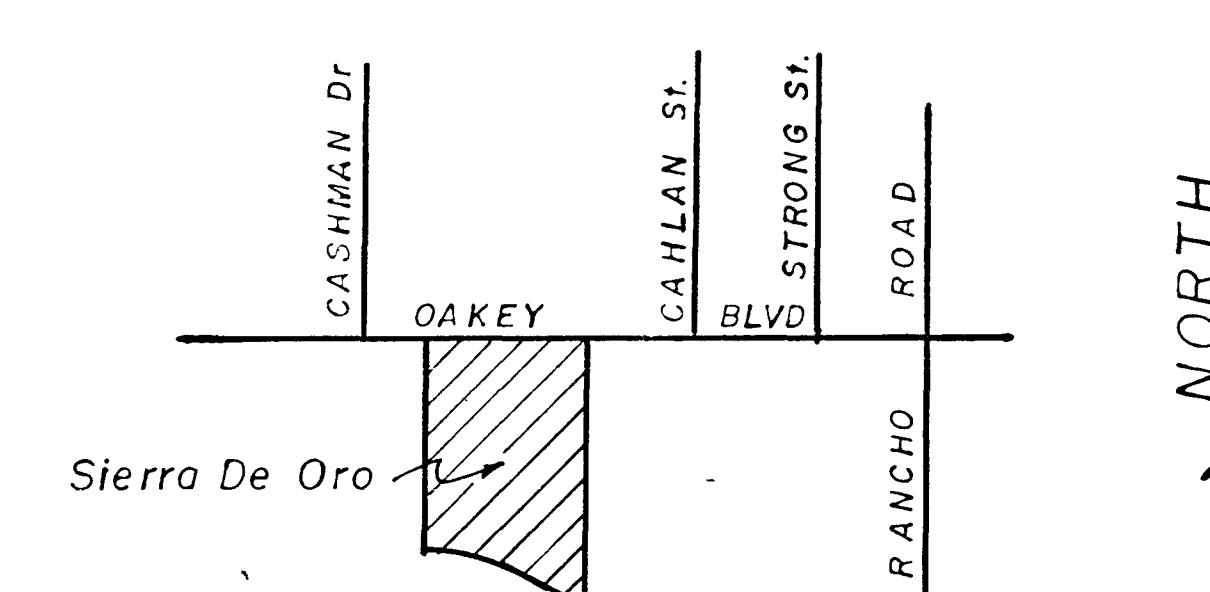

NORTH

LOCATION MAP

LEGEND


Existing Grade 00.00
New Finish Grade 00.00 F.G.

BENCH MARK

C.L.V. Bench # 1615A2
Elevation 2087.90

APPROVALS

<i>[Signature]</i>	6/27/28
Consulting Engineer	Date
<i>[Signature]</i>	7-28-28
City Quality Control Engineer	Date
<i>[Signature]</i>	7-28-28
City Field Operations Engineer	Date
<i>[Signature]</i>	7/28/28
City Engineer	Date

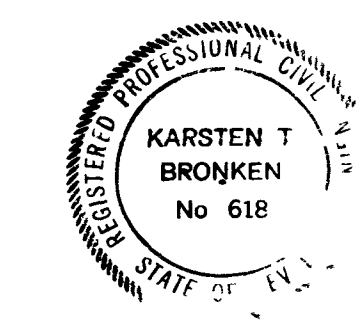

GRADING PLAN

KARSTEN T. BRONKEN
Consulting Engineers
1818 Industrial Road
LAS VEGAS, NEVADA 89102

