


9-4-104

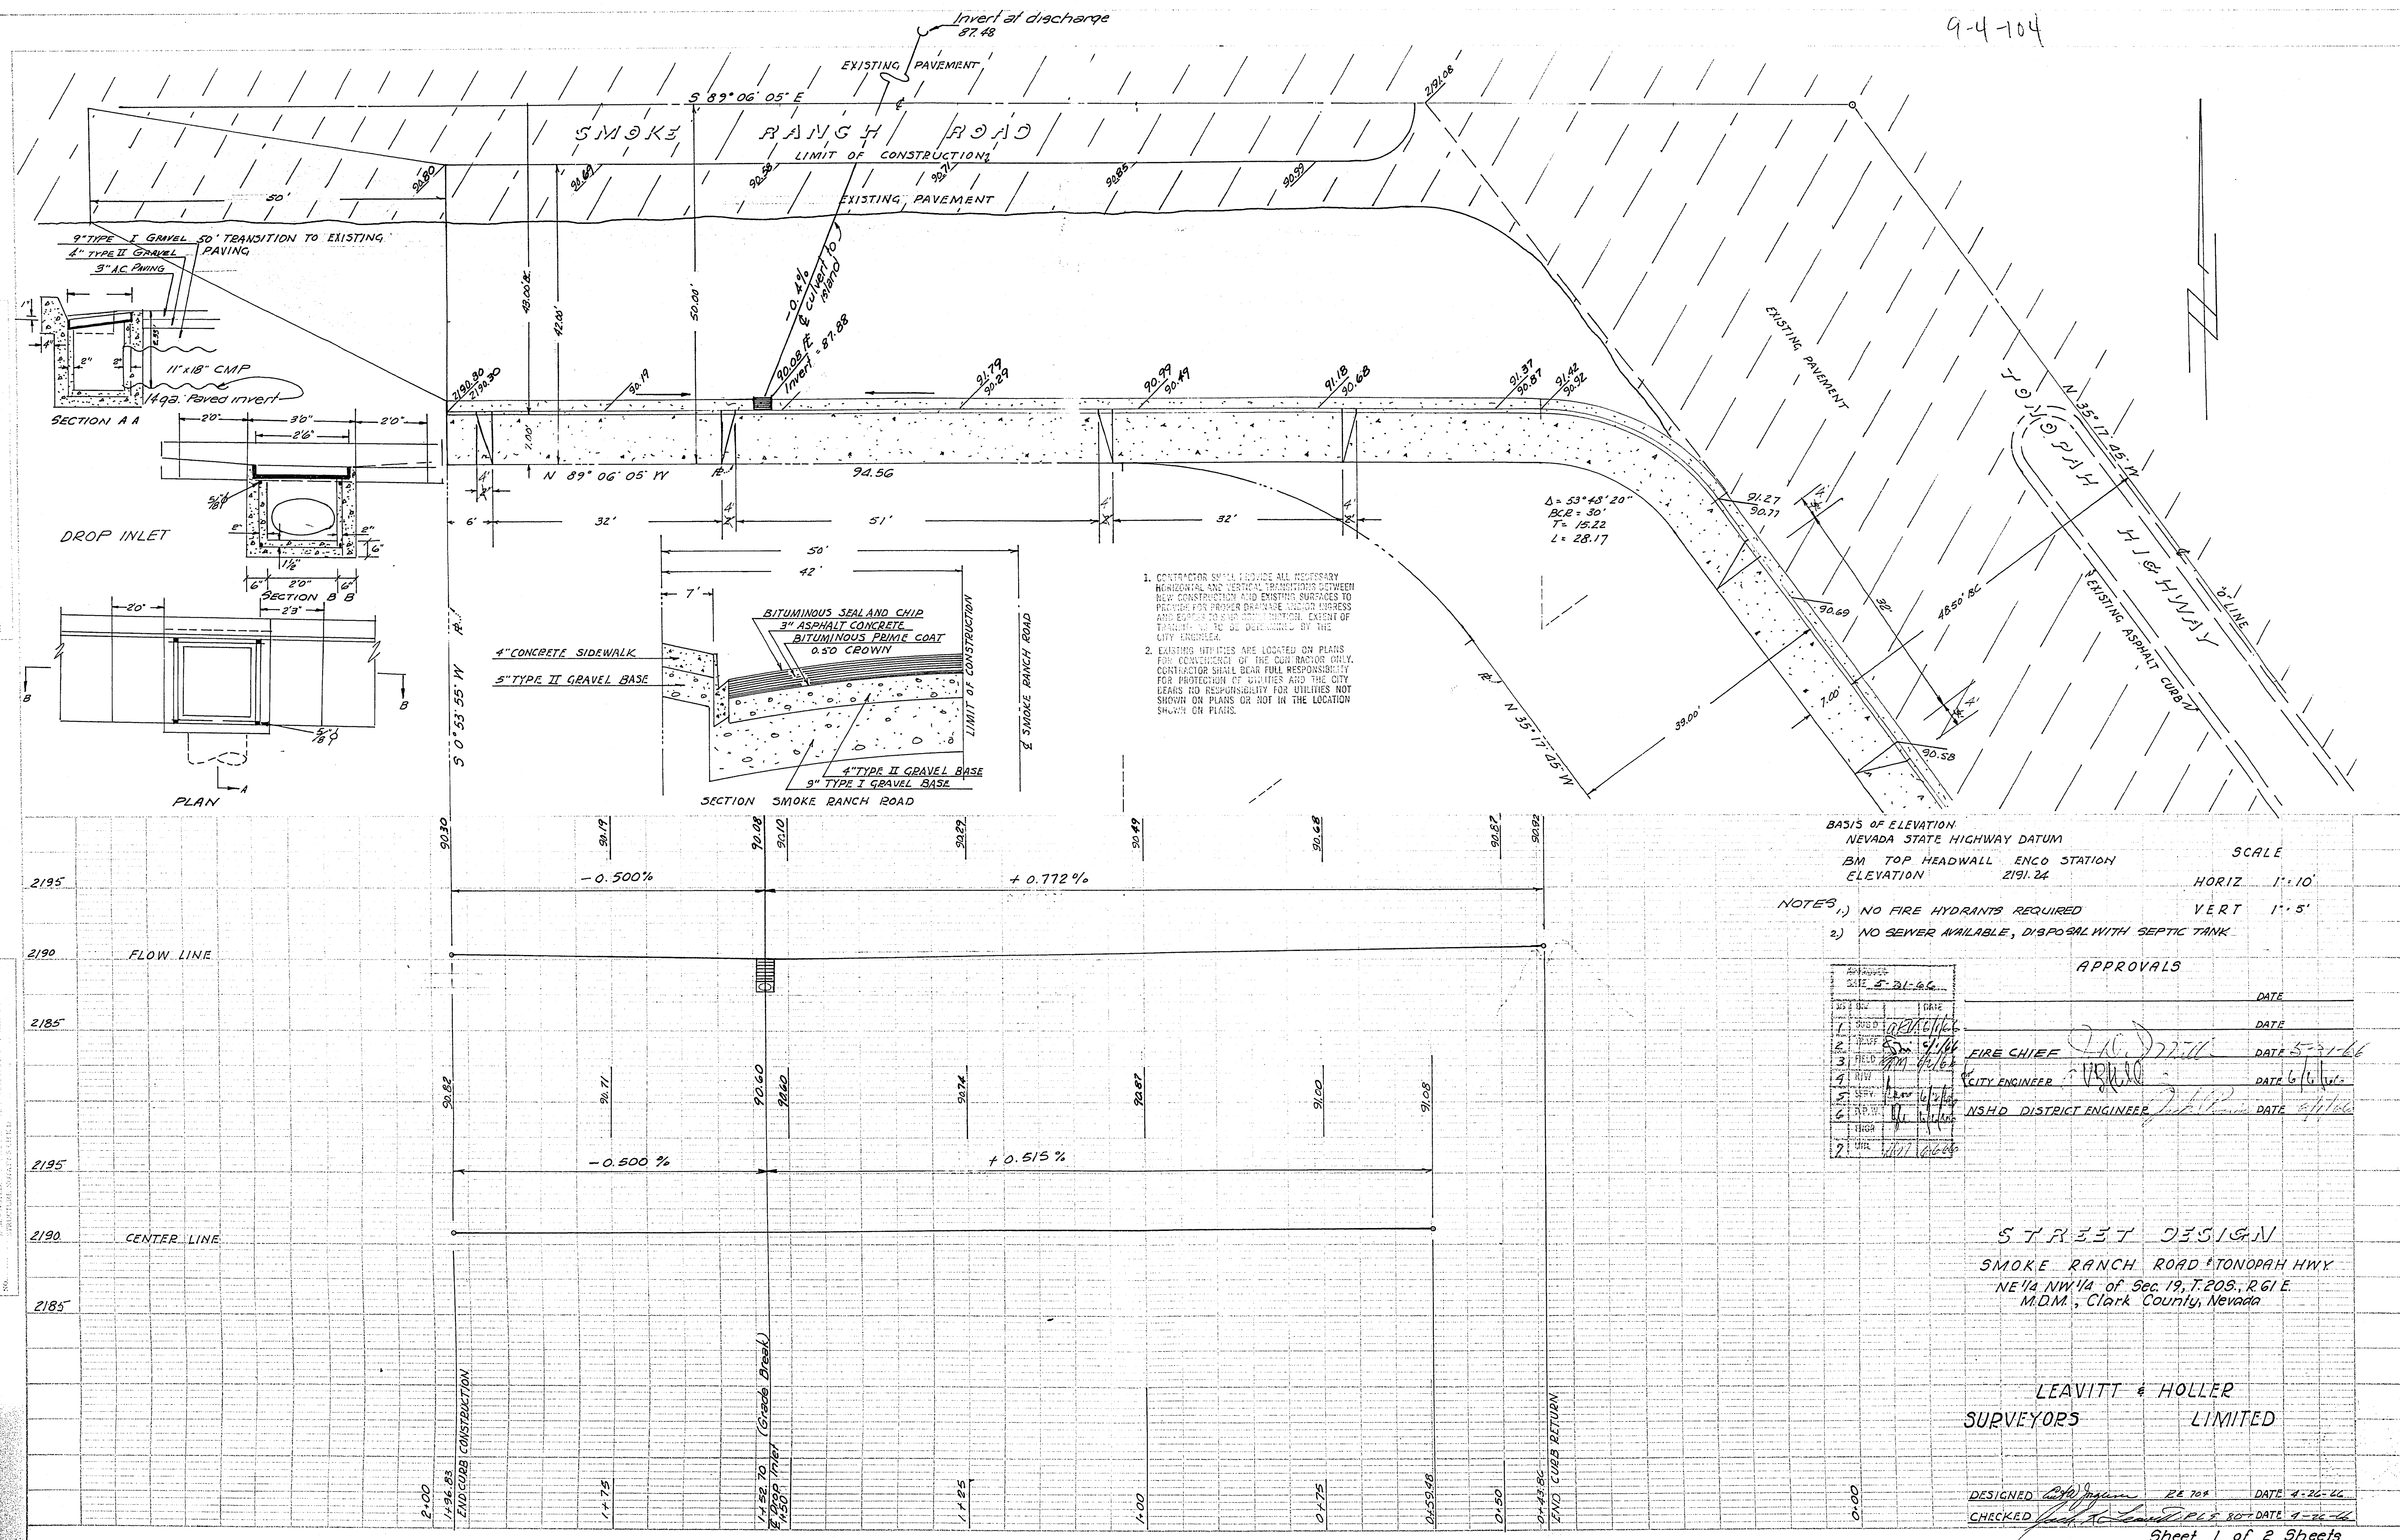

1. CONTRACTOR SHALL PROVIDE ALL NECESSARY HORIZONTAL AND VERTICAL TRANSITIONS BETWEEN NEW CONSTRUCTION AND EXISTING SURFACES TO PROVIDE PROPER DRAINAGE TO OR FROM EXISTING AND EXPOSED TO AIR POLLUTION. EXTENT OF TRANSITION TO BE DETERMINED BY THE CITY ENGINEER.
2. EXISTING UTILITIES ARE LOCATED ON PLANS FOR CONVEYANCE OF THE CITY ENGINEER ONLY. CONTRACTOR SHALL BEAR FULL RESPONSIBILITY FOR PROTECTION OF UTILITIES AND THE CITY LEANS NO RESPONSIBILITY FOR UTILITIES NOT SHOWN ON PLANS OR NOT IN THE LOCATION SHOWN ON PLANS.

BASIS OF ELEVATION:
NEVADA STATE HIGHWAY DATUM
BM TOP HEADWALL ENCL. STATION
ELEVATION 2191.24

SCALE
HORIZ 1" = 10'
VERT 1" = 5'

NOTES:
1) NO FIRE HYDRANTS REQUIRED
2) NO SEWER AVAILABLE, DISPOSAL WITH SEPTIC TANK

APPROVALS	
DATE	DATE
1. DESIGNED	DATE
2. CHECKED	DATE
3. FIELD	DATE
4. CIVIL	DATE
5. SEW.	DATE
6. HIGH	DATE
7. CIVIL	DATE

FIRE CHIEF: [Signature] DATE: 5-31-66
CITY ENGINEER: [Signature] DATE: 6-11-66
NSHD DISTRICT ENGINEER: [Signature] DATE: 6-11-66

STREET DESIGN
SMOKE RANCH ROAD AT MONOPAH HWY
NE 1/4 NW 1/4 of Sec. 19, T.20S, R.61E
M.D.M., Clark County, Nevada

LEAVITT & HOLLER
SURVEYORS LIMITED

DESIGNED: [Signature] R.E. 708 DATE: 4-26-66
CHECKED: [Signature] R.E. 708 DATE: 4-26-66

Sheet 1 of 2 Sheets