



SMOKE RANCH ROAD

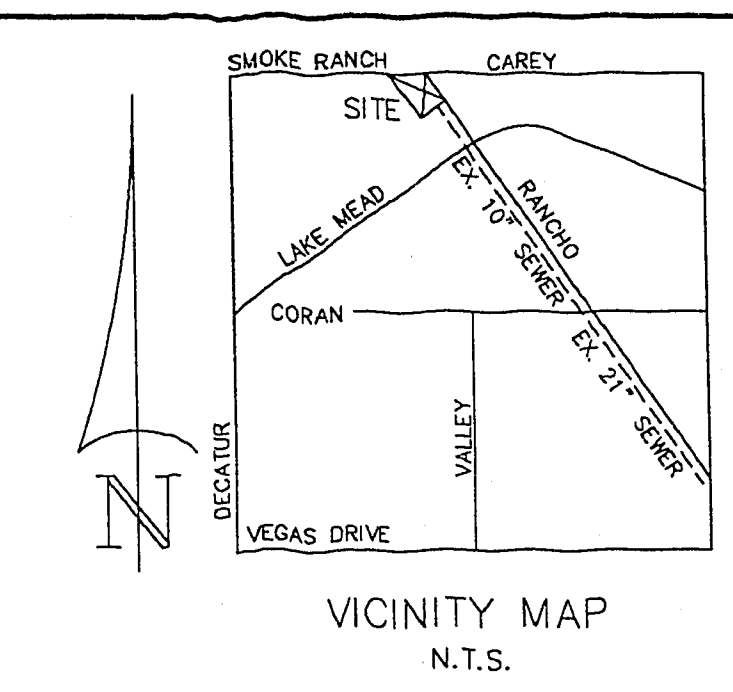

- LEGEND & QUANTITY ESTIMATE
- ① R7-8 SIGN 1 EA.
 - ② RELOCATE EX. ST LT TO STA. 8+86.45
 - ③ EX. BUS STOP SHELTER TO BE RELOCATED TO STA. 7+84± EXACT LOCATION TO BE FIELD DETERMINED.
- EX. STREET LIGHT
- EX. STREET LIGHT W/ TRAFFIC SIGNAL HEAD
- EX. TRAFFIC SIGNAL PULL BOX
- EX. POWER POLE
- EX. STREET LIGHT BOX TO REMAIN

DUNNAM CIVIL ENGINEERS
3305 SPRING MOUNTAIN ROAD
SUITE 82
LAS VEGAS, NV 89102
(702) 397-0888
(702) 397-8145 FAX

SMOKE RANCH/RANCHO
CONVENIENCE STORE
TRAFFIC PLAN

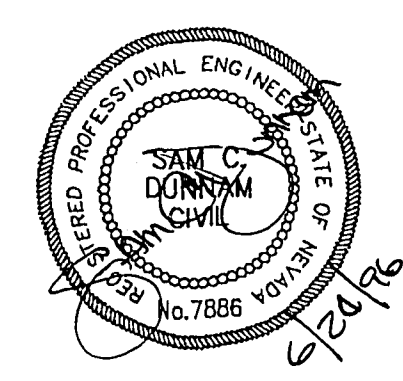

SMOK 01T
1" = 20'

OF FIVE

107-V2586

31-2-17