




- LEGEND**
- EX. CONCRETE BLOCKWALL
 - PROPERTY LINE
 - A.C. PAVEMENT
 - SW SIDEWALK
 - T.C. TOP OF CURB
 - FL FLOW LINE
 - EXIST. ELEVATION
 - DESIGN ELEVATION
 - E.P. EDGE PAVING
 - PROPERTY LINE
 - NEW A.C. PAVEMENT
 - FC FACE OF CURB
 - 1% RATE AND DIRECTION OF FLOW
 - (C) UNDERGROUND CONDUIT
 - (UE) UNDERGROUND ELECT. LINE
 - T.O.E. TOP OF ENCASUREMENT

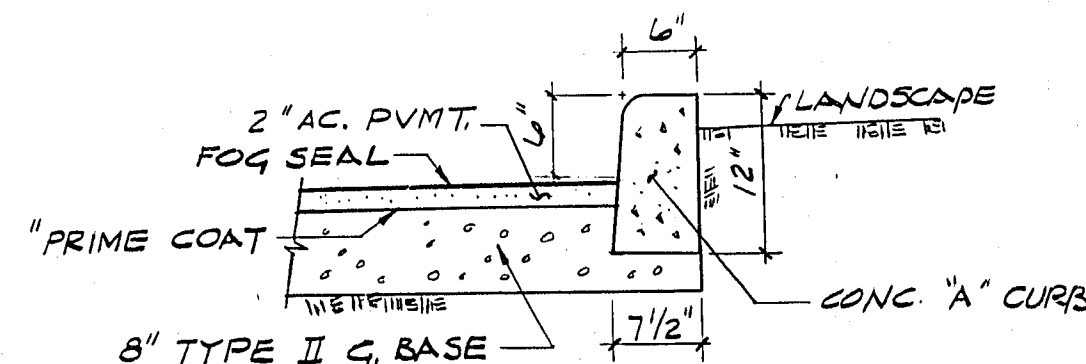

**PAVEMENT & CURB
DETAIL
(NO SCALE)**

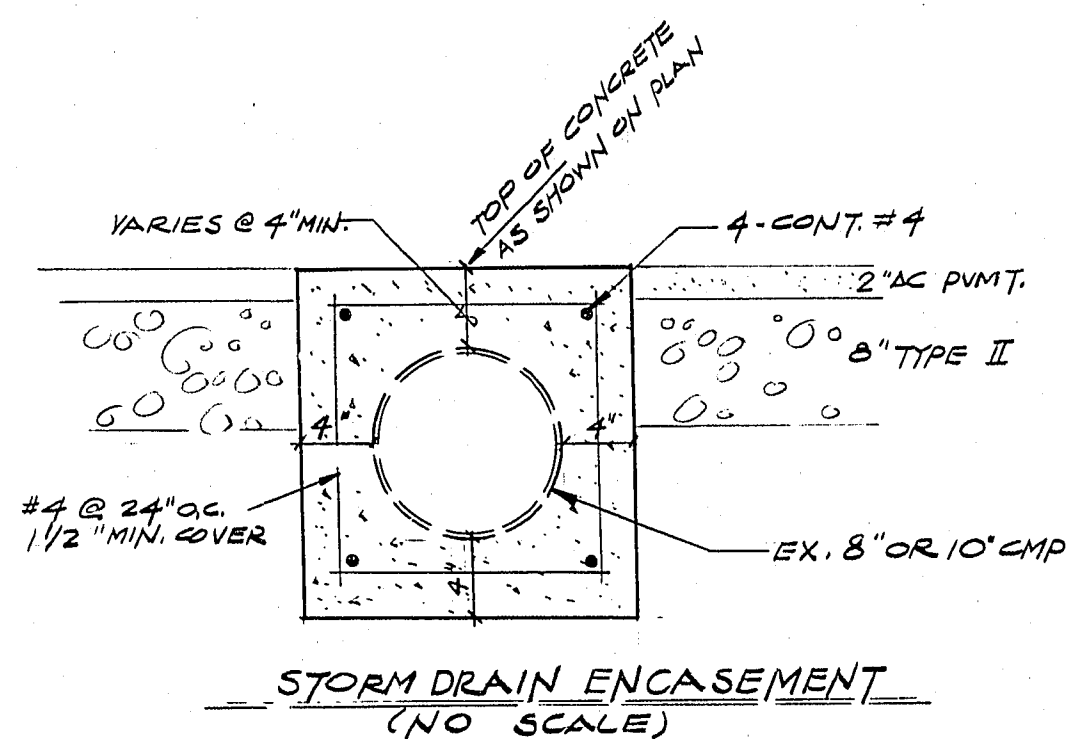

**STORM DRAIN ENCASEMENT
(NO SCALE)**

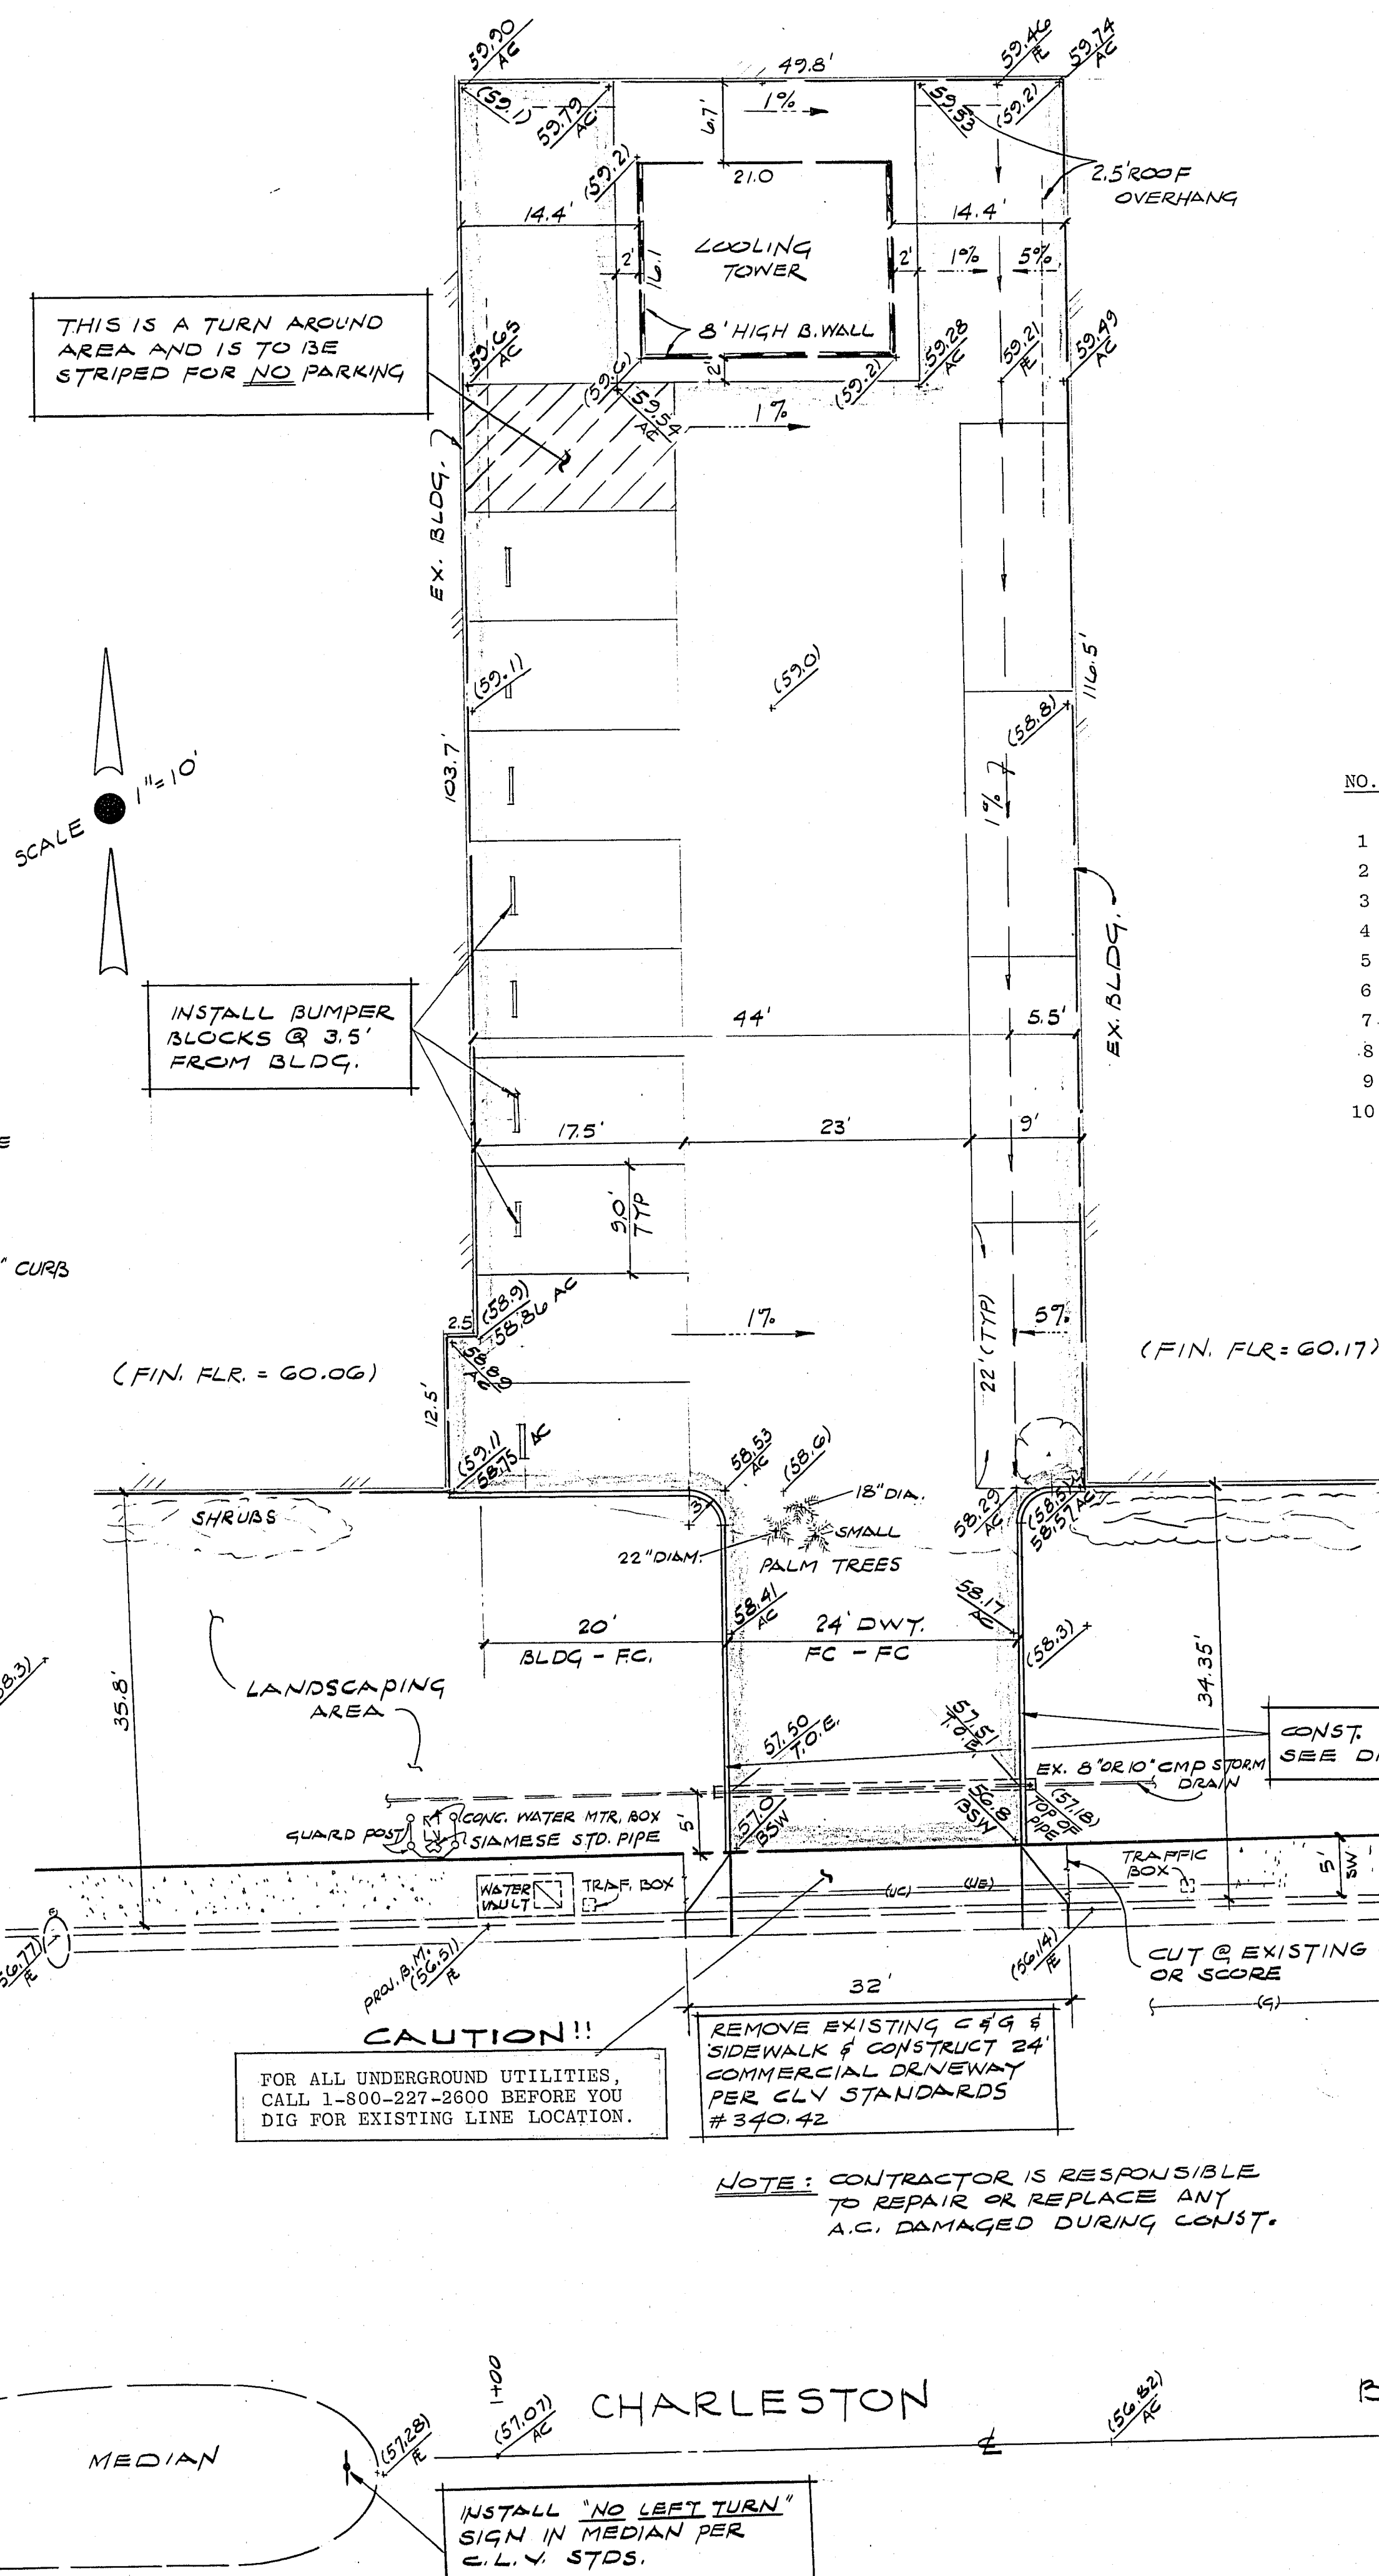

NOTES

- CONTRACTOR SHALL REMOVE ALL FENCES, STRUCTURES, TREES, FOUNDATIONS, SLABS, ABANDONED UTILITY LINES, ETC., FROM SITE AND BACK-FILL ANY EXCAVATIONS CAUSED BY SAID REMOVAL. REMOVAL AND BACK-FILL IS NOT A PAY ITEM.
- SPRINKLER SYSTEM IS TO REMAIN IN THE LANDSCAPING AREAS. ADJUSTMENTS ARE REQUIRED, INCLUDING RELOCATION OF HEADS AND SLEEVES IN THE DRIVEWAY AREA. SPRINKLER SYSTEM ADJUSTMENTS MUST MEET THE S.N.M.H. ARCHITECTS APPROVAL.
- 3 PALM TREES TO BE RELOCATED PER S.N.M.H. ARCHITECT.

QUANTITIES


NO.	DESCRIPTION	QUANTITY	UNIT
1	REMOVE EXISTING CURB & GUTTER	32	LIN. FT.
2	REMOVE EXISTING SIDEWALK	160	SQ. FT.
3	24' WIDE COMMERCIAL DRIVEWAY	224	SQ. FT.
4	"A" CURB	.86	LIN. FT.
5	2" AC PAVEMENT	5,904	SQ. FT.
6	TYPE II GRAVEL BASE	146	CU. YDS.
7	CONCRETE ENCASED STORM DRAIN	26	LIN. FT.
8	RELOCATE 3 PALM TREES		LUMP SUM
9	CONCRETE BUMPER BLOCKS		LUMP SUM
10	3" WIDE STRIPING		LUMP SUM

APPROVALS

CITY L.V. ELECTRICAL SUPERVISOR	DATE
CITY L.V. ELECTRICAL COORDINATOR	DATE
CITY L.V. QUALITY CONTROL ENGINEER	3-4-83
CITY L.V. TRAFFIC ENGINEER	2-28-83
CITY L.V. FIRE MARSHALL	DATE
CITY L.V. ENGINEER	3-8-83

PROJECT BENCHMARK

FLOW LINE OF CURB AT STATION 1+00 (STATION 155+15.7 PER PLAN OF WEST CHARLESTON BLVD., CITY OF LAS VEGAS DEPARTMENT OF PUBLIC WORKS, SHEET 19 OF 76 DRAWING #107V725A) ELEVATION= 2056.51

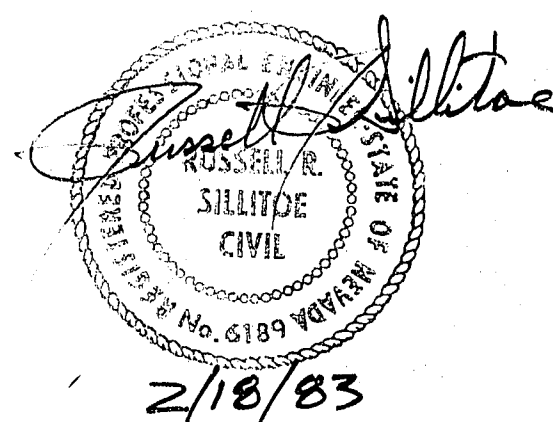

REV. NO.	DESCRIPTION	BY	APPROVAL	DATE
REVISIONS				
SOUTHERN NEV. MEMORIAL HOSP.				
LAS VEGAS, NEVADA				
CHARLESTON PARKING LOT				
ALCA ENGINEERING & SURVEYING INC.				
CIVIL ENGINEERING - SURVEYING 2765 SOUTH HIGHLAND DRIVE • SUITE NO. 103 LAS VEGAS, NEVADA 89109 • (702) 732-2105				
SCALE (H) 1"=10'	SCALE (V) 1"=10'	JOB NO.	7712-1-10	
DES. DR. JP	SECTION 33-20-01	SHEET 1 OF 1	512-61	