


VEGAS HEIGHTS TRACT UNIT N° 4, BOOK 1 OF PLATS, PAGE 77- PORTION NORTHEAST QUARTER (NE 1/4) SECTION 21,
TOWNSHIP 20 SOUTH, RANGE 61 EAST, M. D. M.

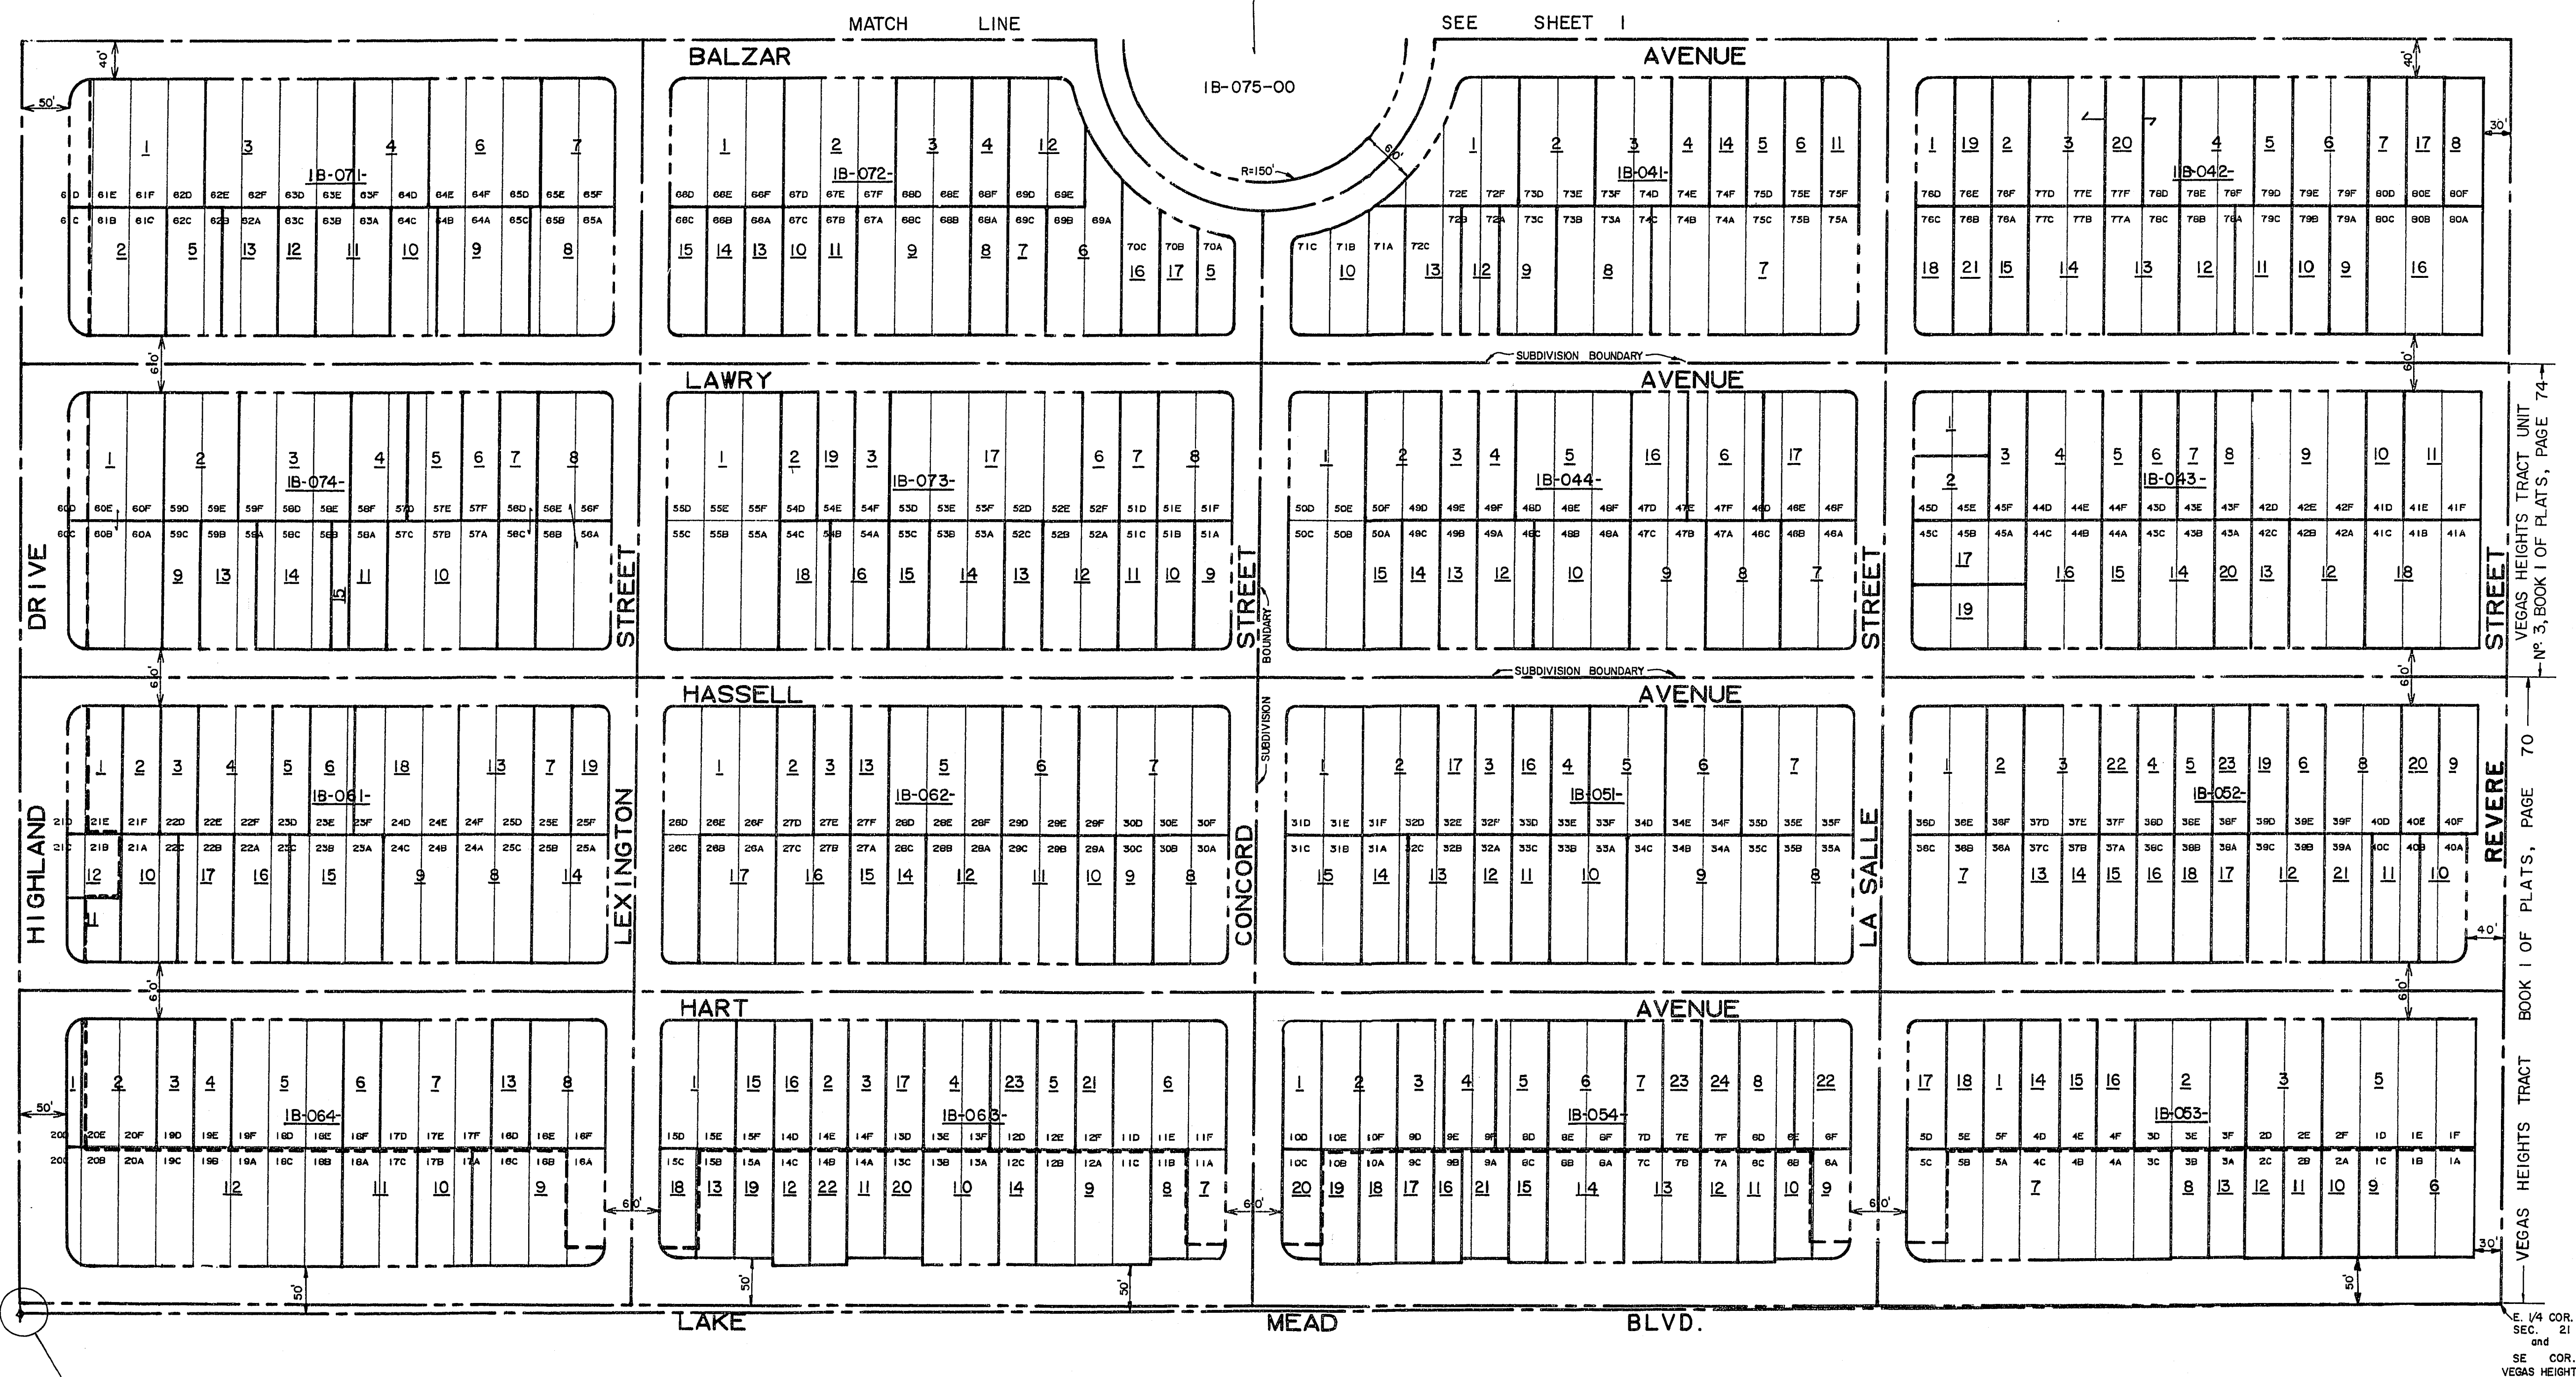

CITY OF LAS VEGAS NEVADA			
DEPARTMENT OF PUBLIC WORKS			
SERVICES DIVISION			
VEGAS HEIGHTS			
ASSESSABLE LIMITS			
W.O. NO. 4170	F.B.K. NO.	DATE	DRAWING NO.
SC. (H) 1"=100'	SC. (V) —		107V-924
DES. S. BECKER			
DR. CALCOMP 618		23apr. 74	FILE NO.
APPROVED BY DIRECTOR OF PUBLIC WORKS			S.I.D. 417
			SHEET 2 OF 3