


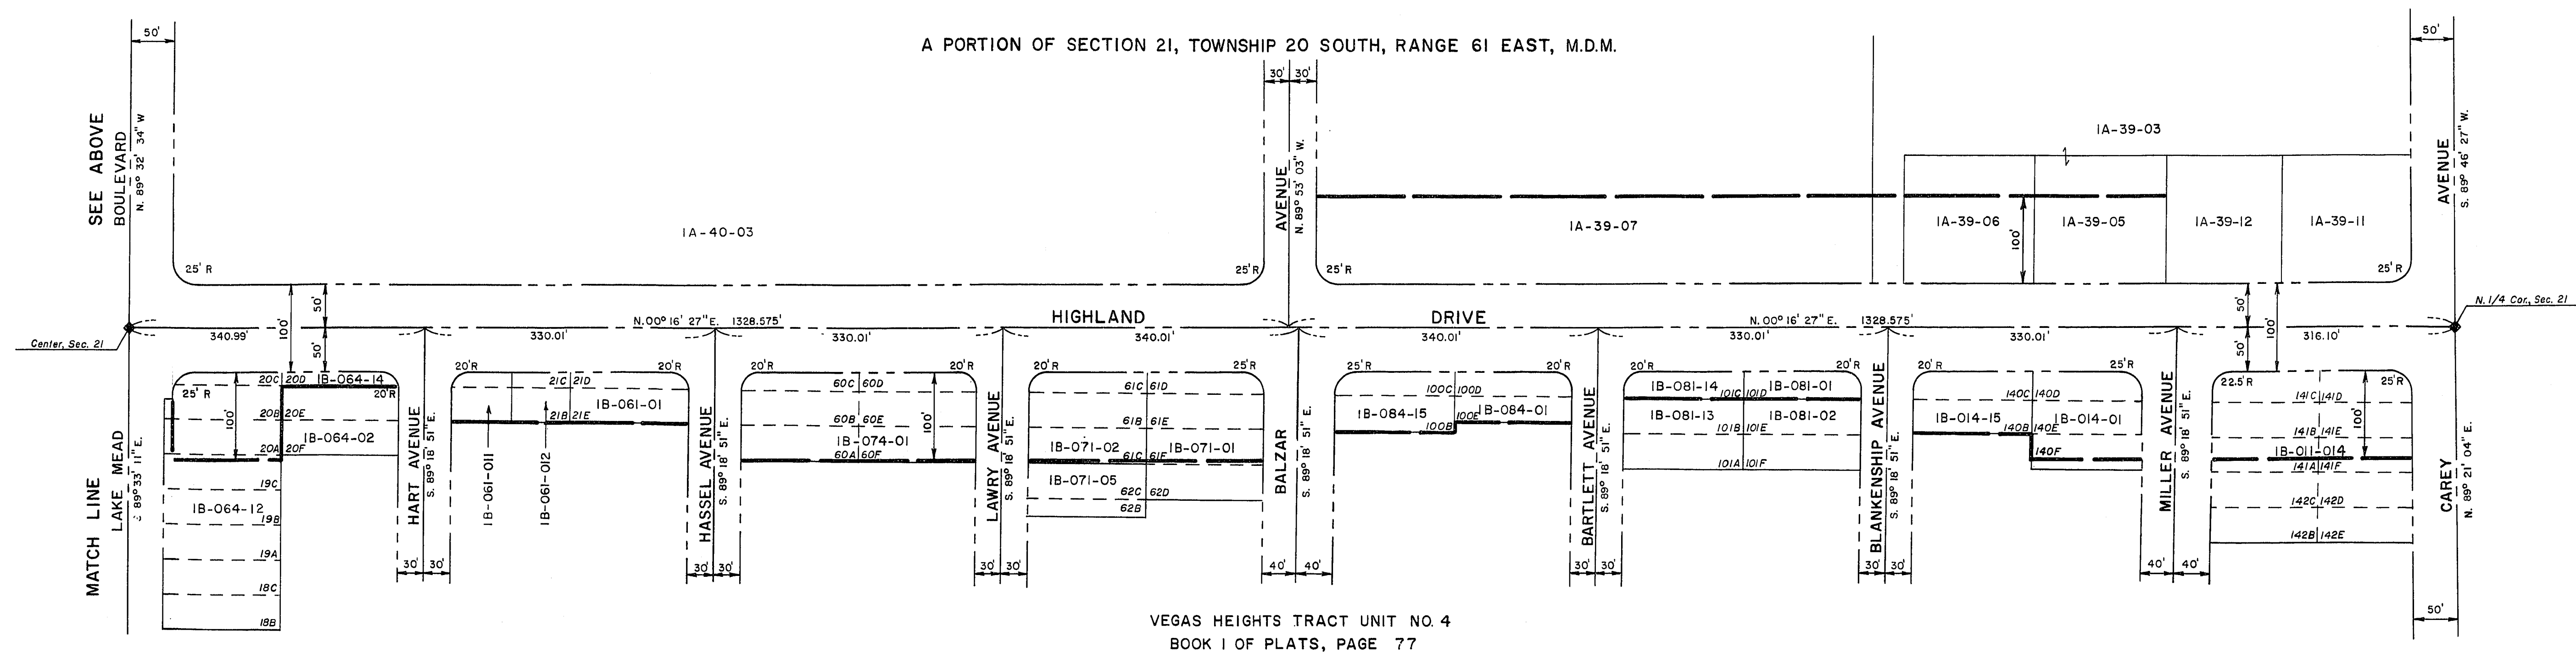

ASSESSABLE AREAS			
PARCEL NO.	UNIT 5	UNIT 6	UNIT 7
1-67-01	420 SQ. FT.	1-6"	NA
1-68-05	NA	NA	280 SQ. FT.
1-68-06	728 SQ. FT.	"	NA
1-68-29	NA	"	182 SQ. FT.
1A-39-06	"	"	140 SQ. FT.
1B-011-14	224 SQ. FT.	"	NA
1B-061-01	NA	"	182 SQ. FT.
1B-071-01	"	"	169 SQ. FT.
1B-074-01	224 SQ. FT.	NA	NA

17-7-13

	Department of Public Services		Engineering Design Division		Scale (ft) 1"= 100' Fld. bk. no.	Scale (ft) Date 23 JUN. 83	WX 2051 Chk'd by A.A.	UPDATE: mwb 24 MAR. 86
	SID NO. 433 HIGHLAND DRIVE	CHARLESTON BOULEVARD TO CAREY AVENUE	Design by Approved by	Drawn by Date				