


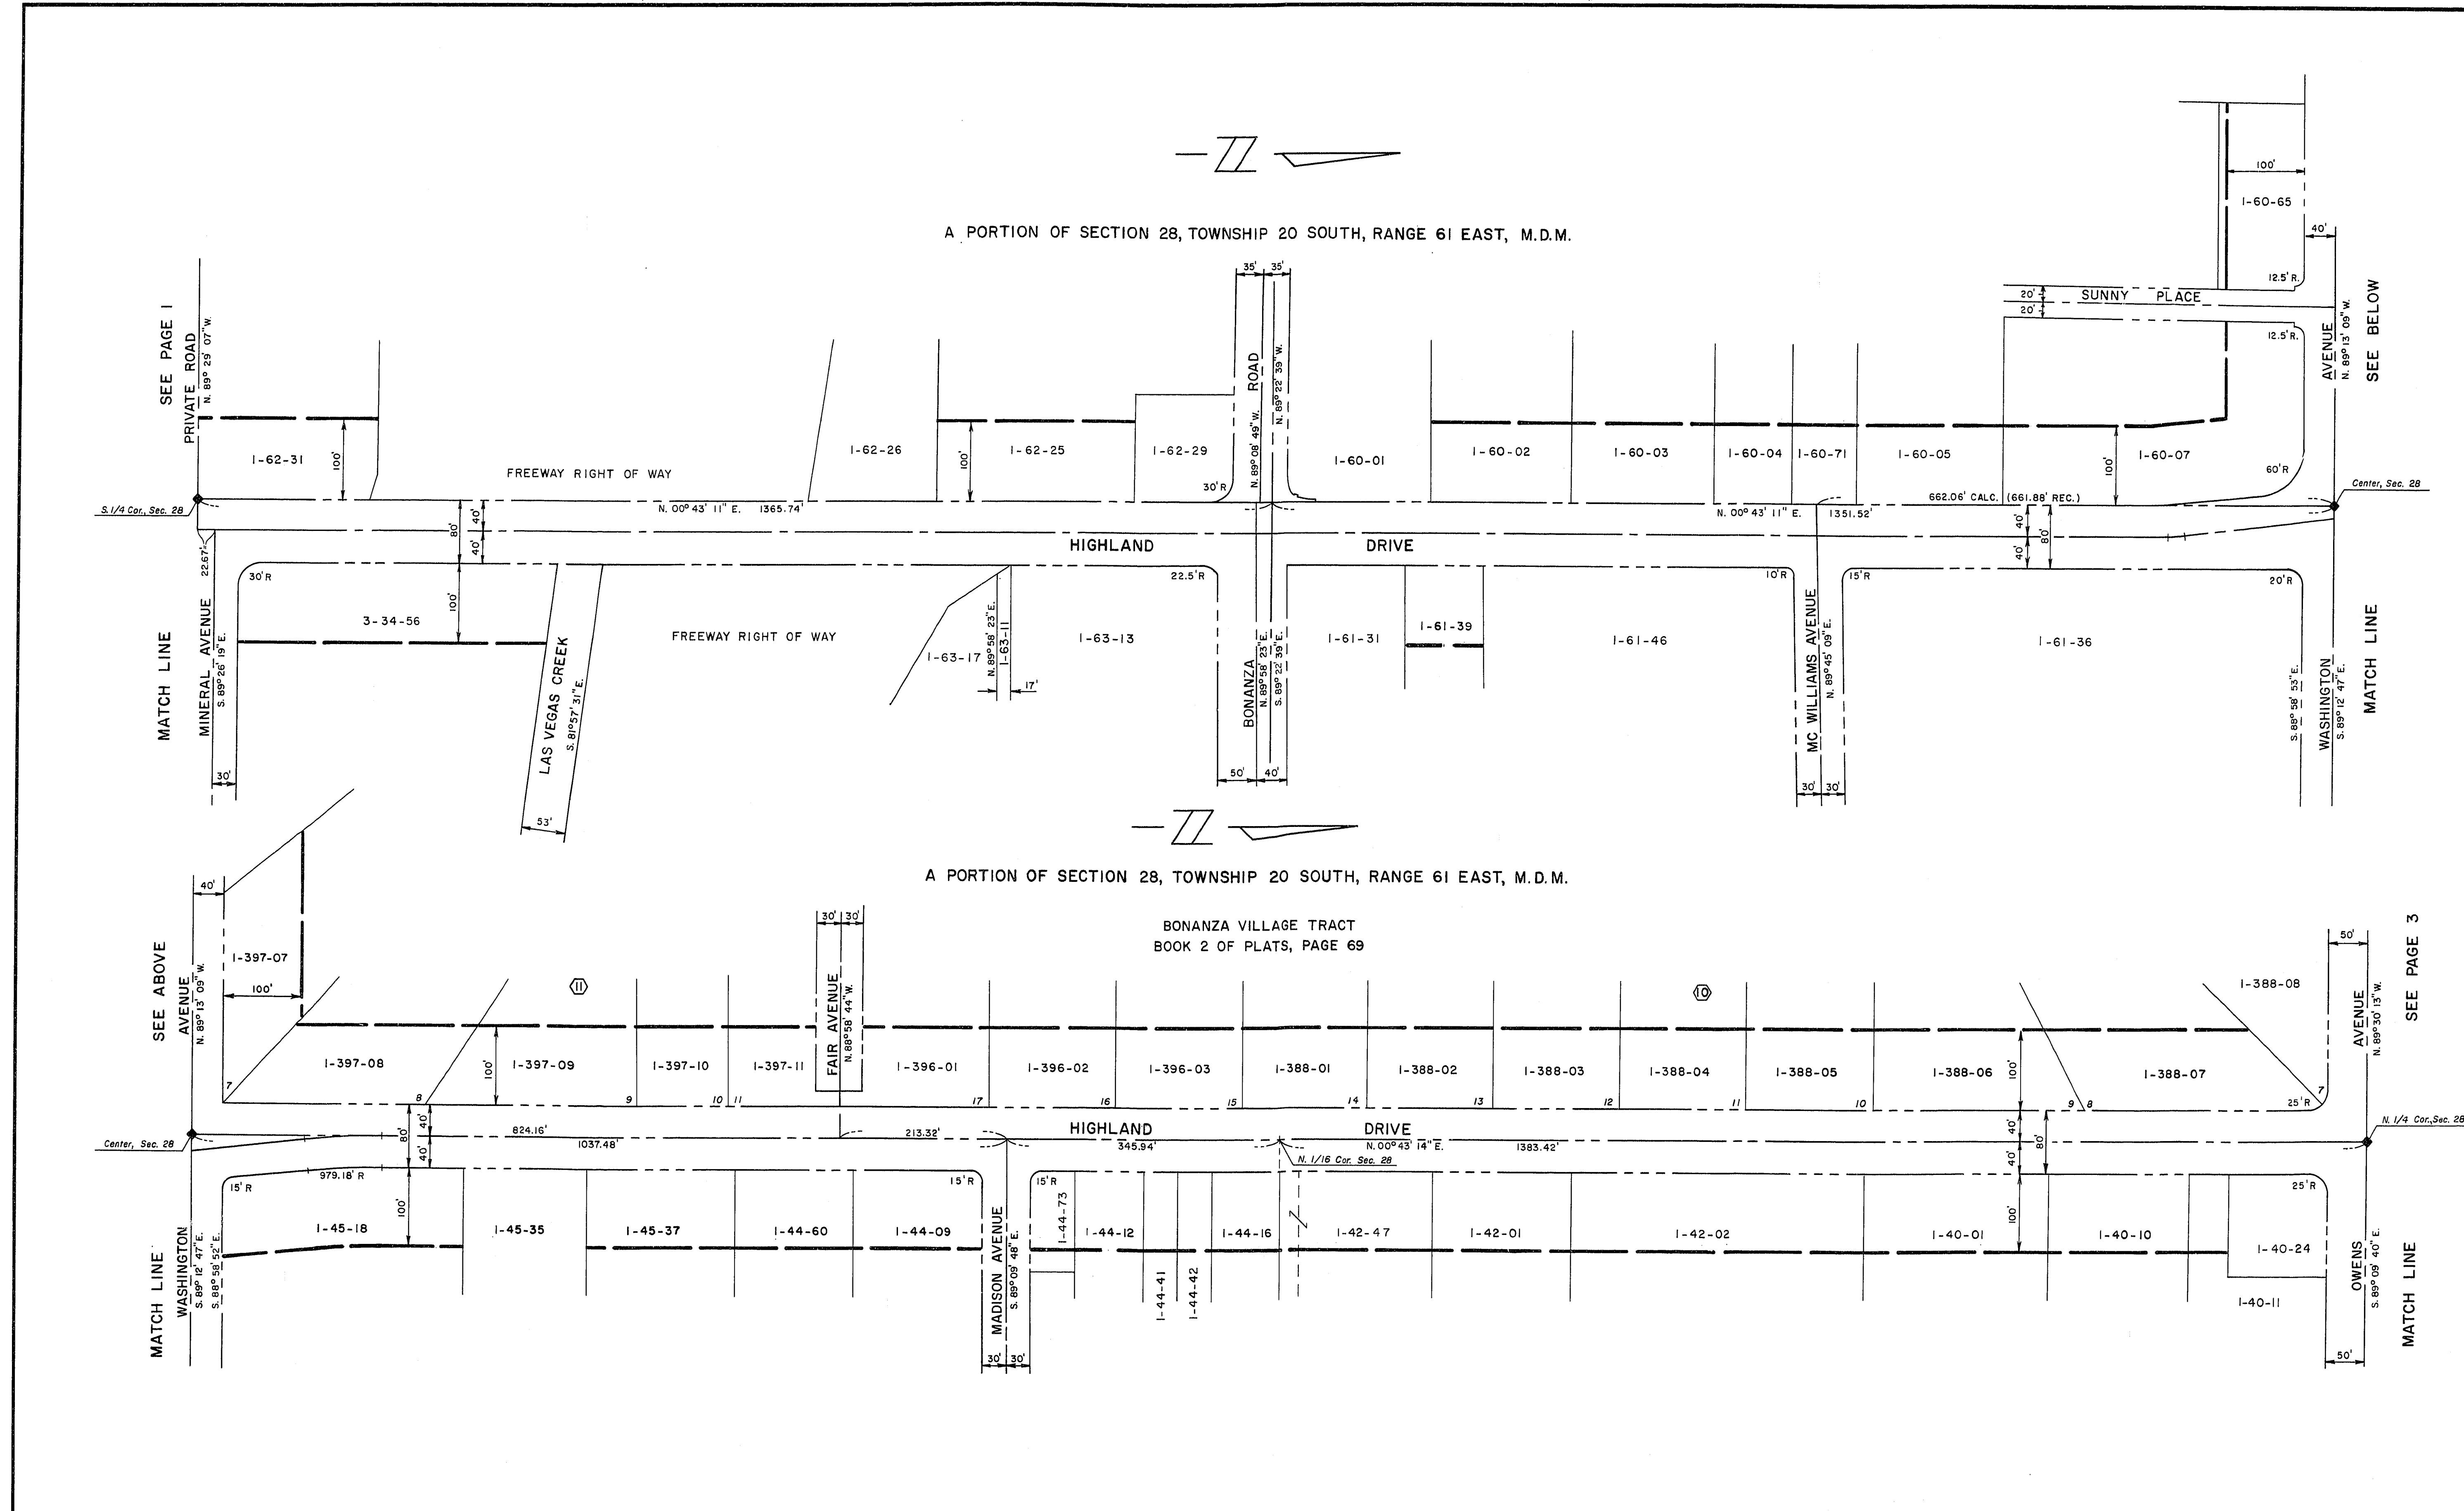

ASSESSABLE AREAS									
PARCEL NO.	UNIT 1	UNIT 2	UNIT 3	UNIT 4	PARCEL NO.	UNIT 1	UNIT 2	UNIT 3	UNIT 4
1-40-01	NA	NA	23383 SQ. FT.	23383 SQ. FT.	1-45-18	NA	NA	30636 SQ. FT.	30636 SQ. FT.
1-40-10	"	"	17998 SQ. FT.	17998 SQ. FT.	"	"	"	"	"
1-40-11	"	"	NA	3840 SQ. FT.	1-45-37	NA	NA	18864 SQ. FT.	18864 SQ. FT.
1-42-01	"	"	17573 SQ. FT.	17573 SQ. FT.	1-60-02	"	"	18000 SQ. FT.	NA
1-42-02	"	"	36976 SQ. FT.	36976 SQ. FT.	1-60-03	"	"	18000 SQ. FT.	"
"	"	"	"	"	1-60-04	"	"	10000 SQ. FT.	"
1-42-07	"	"	19405 SQ. FT.	19405 SQ. FT.	1-60-05	"	NA	18704 SQ. FT.	"
1-44-09	"	"	16260 SQ. FT.	16260 SQ. FT.	1-60-07	"	15826 SQ. FT.	49170 SQ. FT.	"
1-44-73	"	"	5599 SQ. FT.	5599 SQ. FT.	1-60-65	"	22896 SQ. FT.	NA	"
1-44-12	"	"	8650 SQ. FT.	8650 SQ. FT.	1-60-71	"	NA	8000 SQ. FT.	"
1-44-16	"	"	8661 SQ. FT.	8661 SQ. FT.	1-61-39	"	"	10000 SQ. FT.	"
1-44-41	"	"	4325 SQ. FT.	4325 SQ. FT.	1-62-25	NA	NA	24913 SQ. FT.	NA
1-44-42	"	"	4325 SQ. FT.	4325 SQ. FT.	"	"	"	"	"
1-44-60	NA	NA	15289 SQ. FT.	15289 SQ. FT.	3-34-56	NA	12831 SQ. FT.	40131 SQ. FT.	40131 SQ. FT.

ASSESSABLE AREAS				
PARCEL NO.	UNIT 1	UNIT 2	UNIT 3	UNIT 4
1-397-07	NA	25188 SQ. FT.	NA	NA
1-397-08	"	NA	25124 SQ. FT.	"
1-397-09	"	"	21364 SQ. FT.	"
1-397-10	"	"	11632 SQ. FT.	"
1-397-11	"	"	12730 SQ. FT.	"
1-396-01	"	"	15881 SQ. FT.	"
1-396-02	"	"	15992 SQ. FT.	"
1-396-03	"	"	15992 SQ. FT.	"
1-388-01	"	"	15992 SQ. FT.	"
1-388-02	"	"	15992 SQ. FT.	"
1-388-03	"	"	15992 SQ. FT.	"
1-388-04	"	"	15992 SQ. FT.	"
1-388-05	"	"	15992 SQ. FT.	"
1-388-06	"	"	24356 SQ. FT.	"
1-388-07	"	"	28671 SQ. FT.	NA
1-62-31	NA	NA	22771 SQ. FT.	22771 SQ. FT.

SEE SHEET 1 FOR LEGEND

Department of Public Services

Engineering Design Division

SID NO. 433

HIGHLAND DRIVE

CHARLESTON BOULEVARD

TO

CAREY AVENUE

W.X. no. 2051

Scale (W)

Scale (H) 1"=100'

Date 23 JUN 83

Fld. bk. no.

Design by

Approved by

Drawn by mwb

Chkd by J.C.

DATE, mwb

24 MAR 86

Revisions

Date

177-12

2

3