
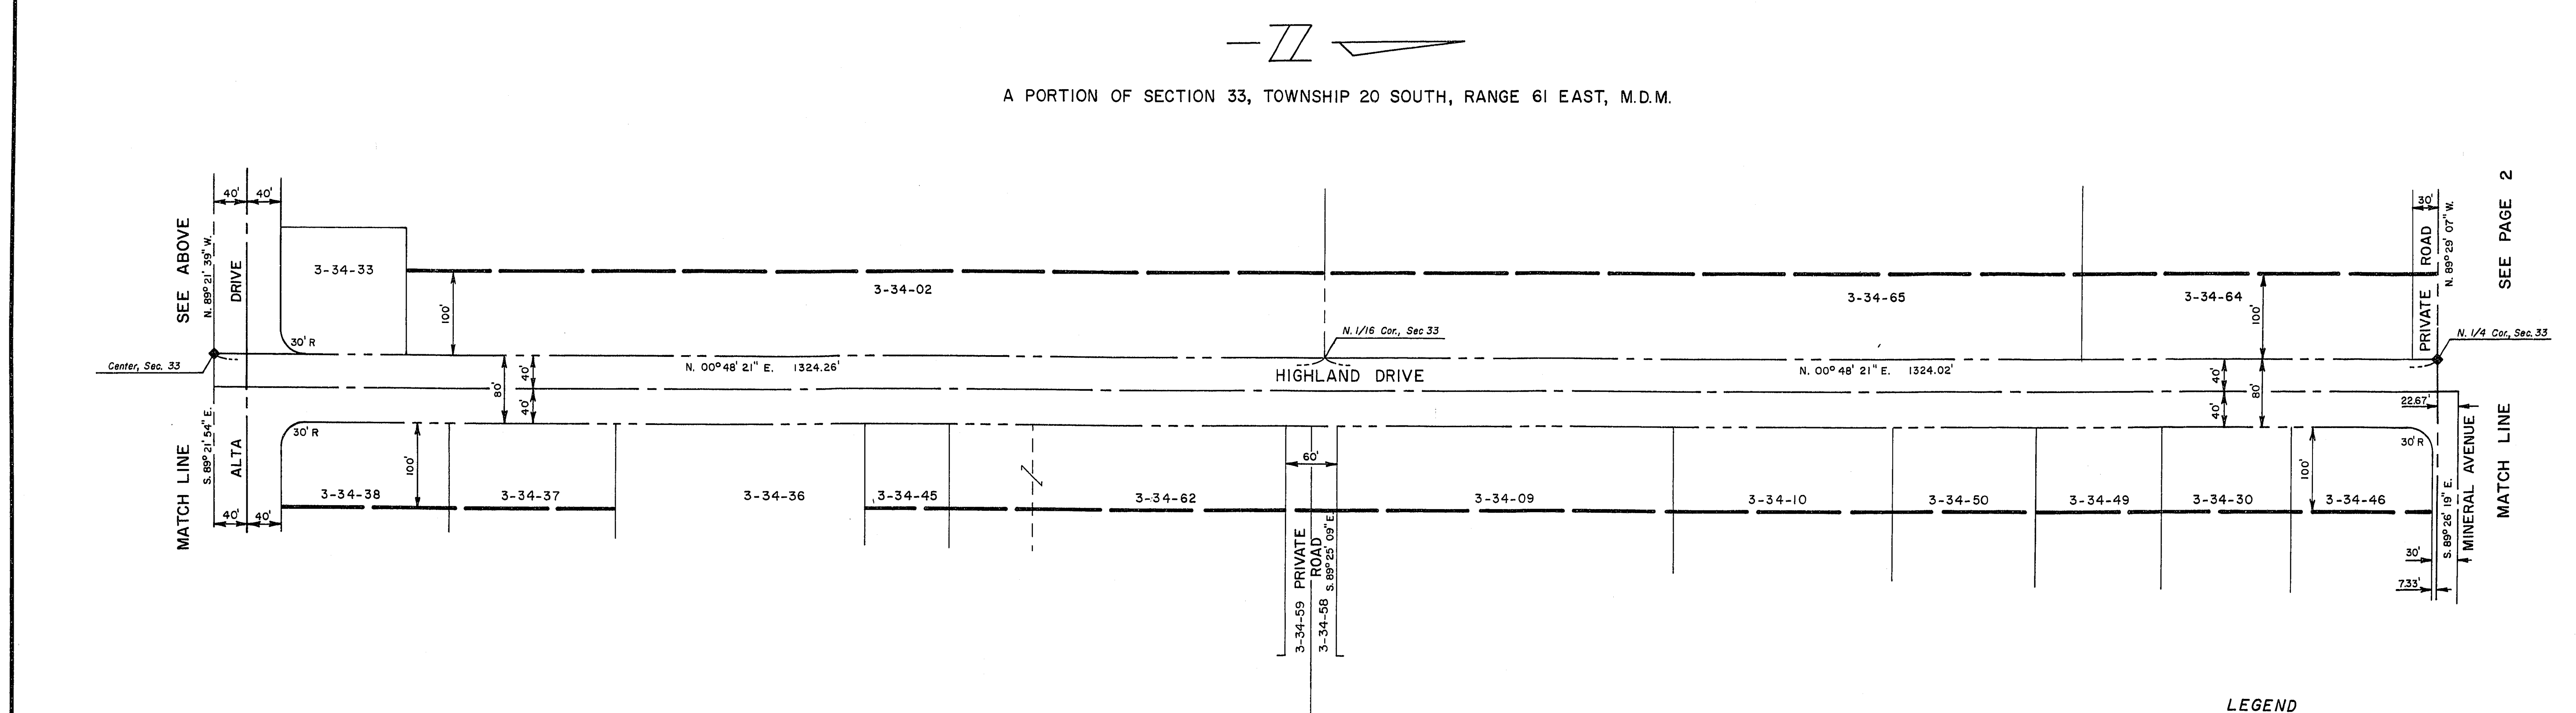


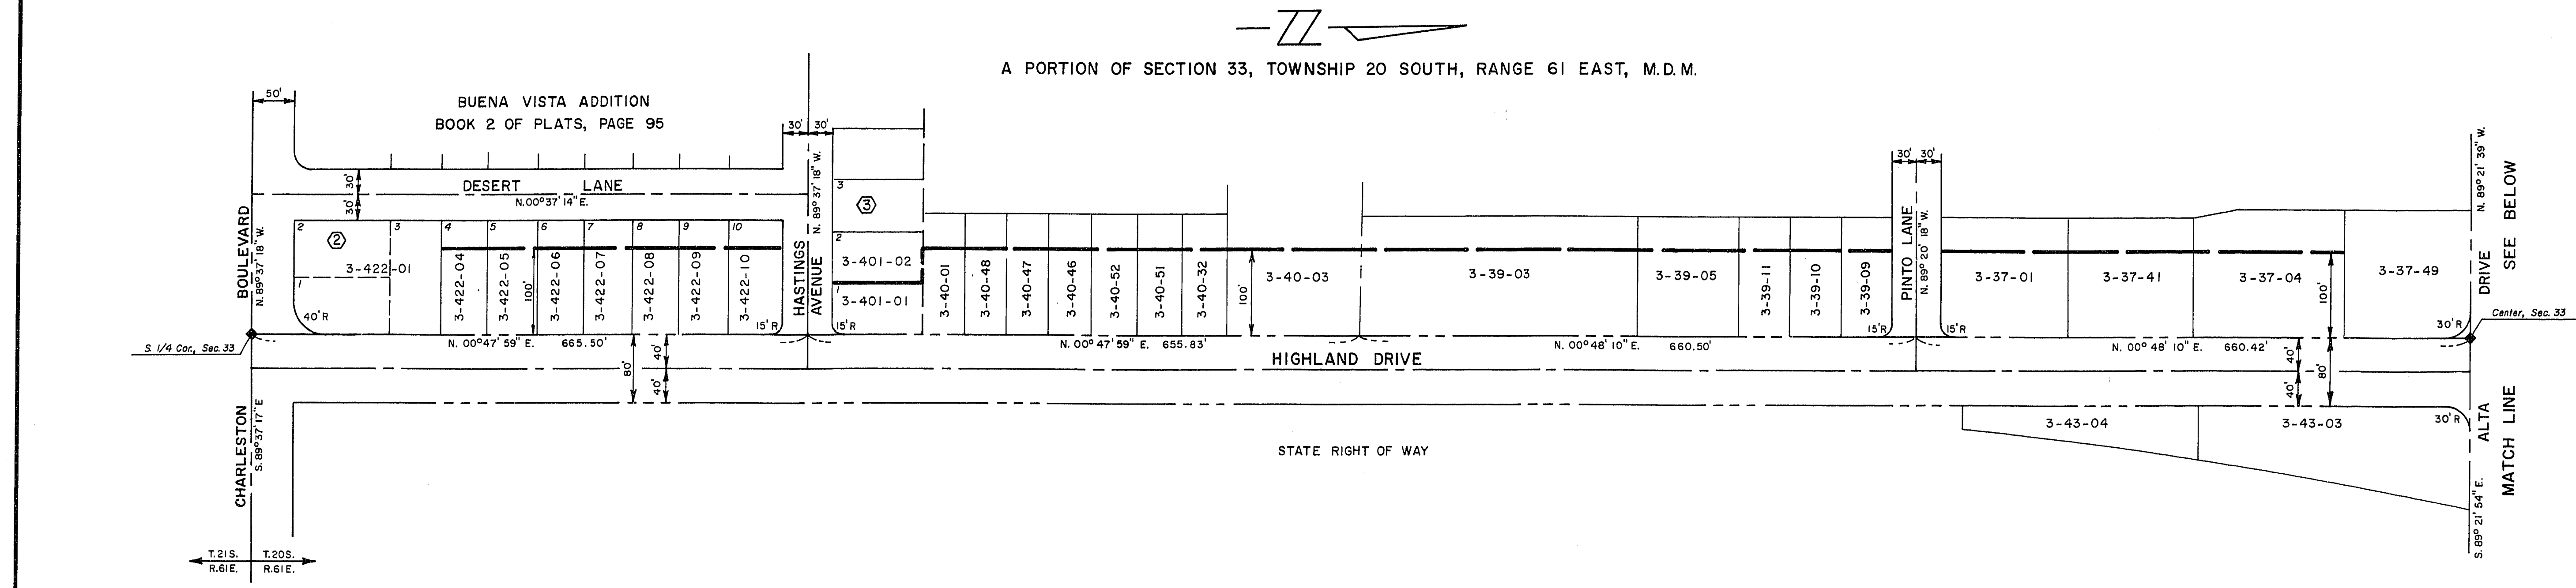

ASSESSABLE AREAS					ASSESSABLE AREAS				
PARCEL NO.	UNIT 1	UNIT 2	UNIT 3	UNIT 4	PARCEL NO.	UNIT 1	UNIT 2	UNIT 3	UNIT 4
3-34-02	NA	108607 SQ. FT.	108607 SQ. FT.	NA	3-37-04	NA	NA	18040 SQ. FT.	NA
3-34-09	"	NA	40005 SQ. FT.	"	3-37-41	"	"	15000 SQ. FT.	"
3-34-10	"	"	25975 SQ. FT.	"	3-34-59	"	"	3000 SQ. FT.	"
3-34-64	NA	42500 SQ. FT.	42500 SQ. FT.	NA	3-39-03	"	"	33020 SQ. FT.	"
3-34-30	"	NA	15576 SQ. FT.	"	3-39-05	"	"	11990 SQ. FT.	"
3-34-65	"	89910 SQ. FT.	89910 SQ. FT.	"	3-39-09	"	"	5945 SQ. FT.	"
3-34-37	"	NA	20018 SQ. FT.	NA	3-39-10	"	"	5995 SQ. FT.	"
3-34-38	"	17125 SQ. FT.	NA	19925 SQ. FT.	3-39-11	"	"	5995 SQ. FT.	"
3-34-62	"	6000 SQ. FT.	40020 SQ. FT.	6000 SQ. FT.	3-40-01	"	"	5000 SQ. FT.	"
3-34-45	"	10000 SQ. FT.	10000 SQ. FT.	10000 SQ. FT.	3-40-03	"	"	15984 SQ. FT.	"
3-34-46	"	NA	16502 SQ. FT.	NA	3-40-32	"	"	5330 SQ. FT.	"
3-34-58	"	"	3000 SQ. FT.	"	3-40-46	"	"	5000 SQ. FT.	"
3-34-49	"	"	15000 SQ. FT.	"	3-40-47	"	"	5000 SQ. FT.	"
3-34-50	"	"	16924 SQ. FT.	"	3-40-48	"	"	5000 SQ. FT.	"
3-37-01	"	"	14952 SQ. FT.	NA	3-40-51	"	"	5330 SQ. FT.	"
3-422-04	"	"	NA	5500 SQ. FT.	3-40-52	"	"	5330 SQ. FT.	"
3-422-05	"	"	"	6000 SQ. FT.	3-401-01	"	"	3207 SQ. FT.	NA
3-422-06	"	"	"	5500 SQ. FT.	3-422-08	"	"	NA	5500 SQ. FT.
3-422-07	NA	NA	NA	6000 SQ. FT.	3-422-09	"	"	"	6000 SQ. FT.
					3-422-10	NA	NA	NA	6390 SQ. FT.

ASSESSABLE AREAS			
PARCEL NO.	UNIT 5	UNIT 6	UNIT 7
3-34-62	380 SQ. FT.	NA	NA

LEGEND

12 LOT NUMBER

2 BLOCK NUMBER

--- SUBDIVISION BOUNDARY

3-422-01 TAX PARCEL NO.

--- ASSESSABLE LIMITS

NA NO ASSESSMENT

UNIT 1: PARKING LANE

UNIT 2: CURB & GUTTER

UNIT 3: STREETLIGHTS

UNIT 4: SIDEWALKS

UNIT 5: COMMERCIAL DRIVEWAYS

UNIT 6: SEWER LATERALS

UNIT 7: PRIVATE DRIVEWAYS

Department of Public Services

Engineering Design Division

SID NO. 433
HIGHLAND DRIVE

CHARLESTON BOULEVARD
TO
CAREY AVENUE

Scale 1" = 100'

Design by

Checked by 4.6

Approved by

Date 23 JUN 83

W.X. no. 2051

Drawn by mwb

Date

UPDATE, mwb

24 MAR 86

Revisions

Date

17-7-11