


A PORTION OF THE NORTH HALF OF THE SOUTH HALF OF SECTION 8, TOWNSHIP 21 SOUTH, RANGE 61 EAST, M. D. M.

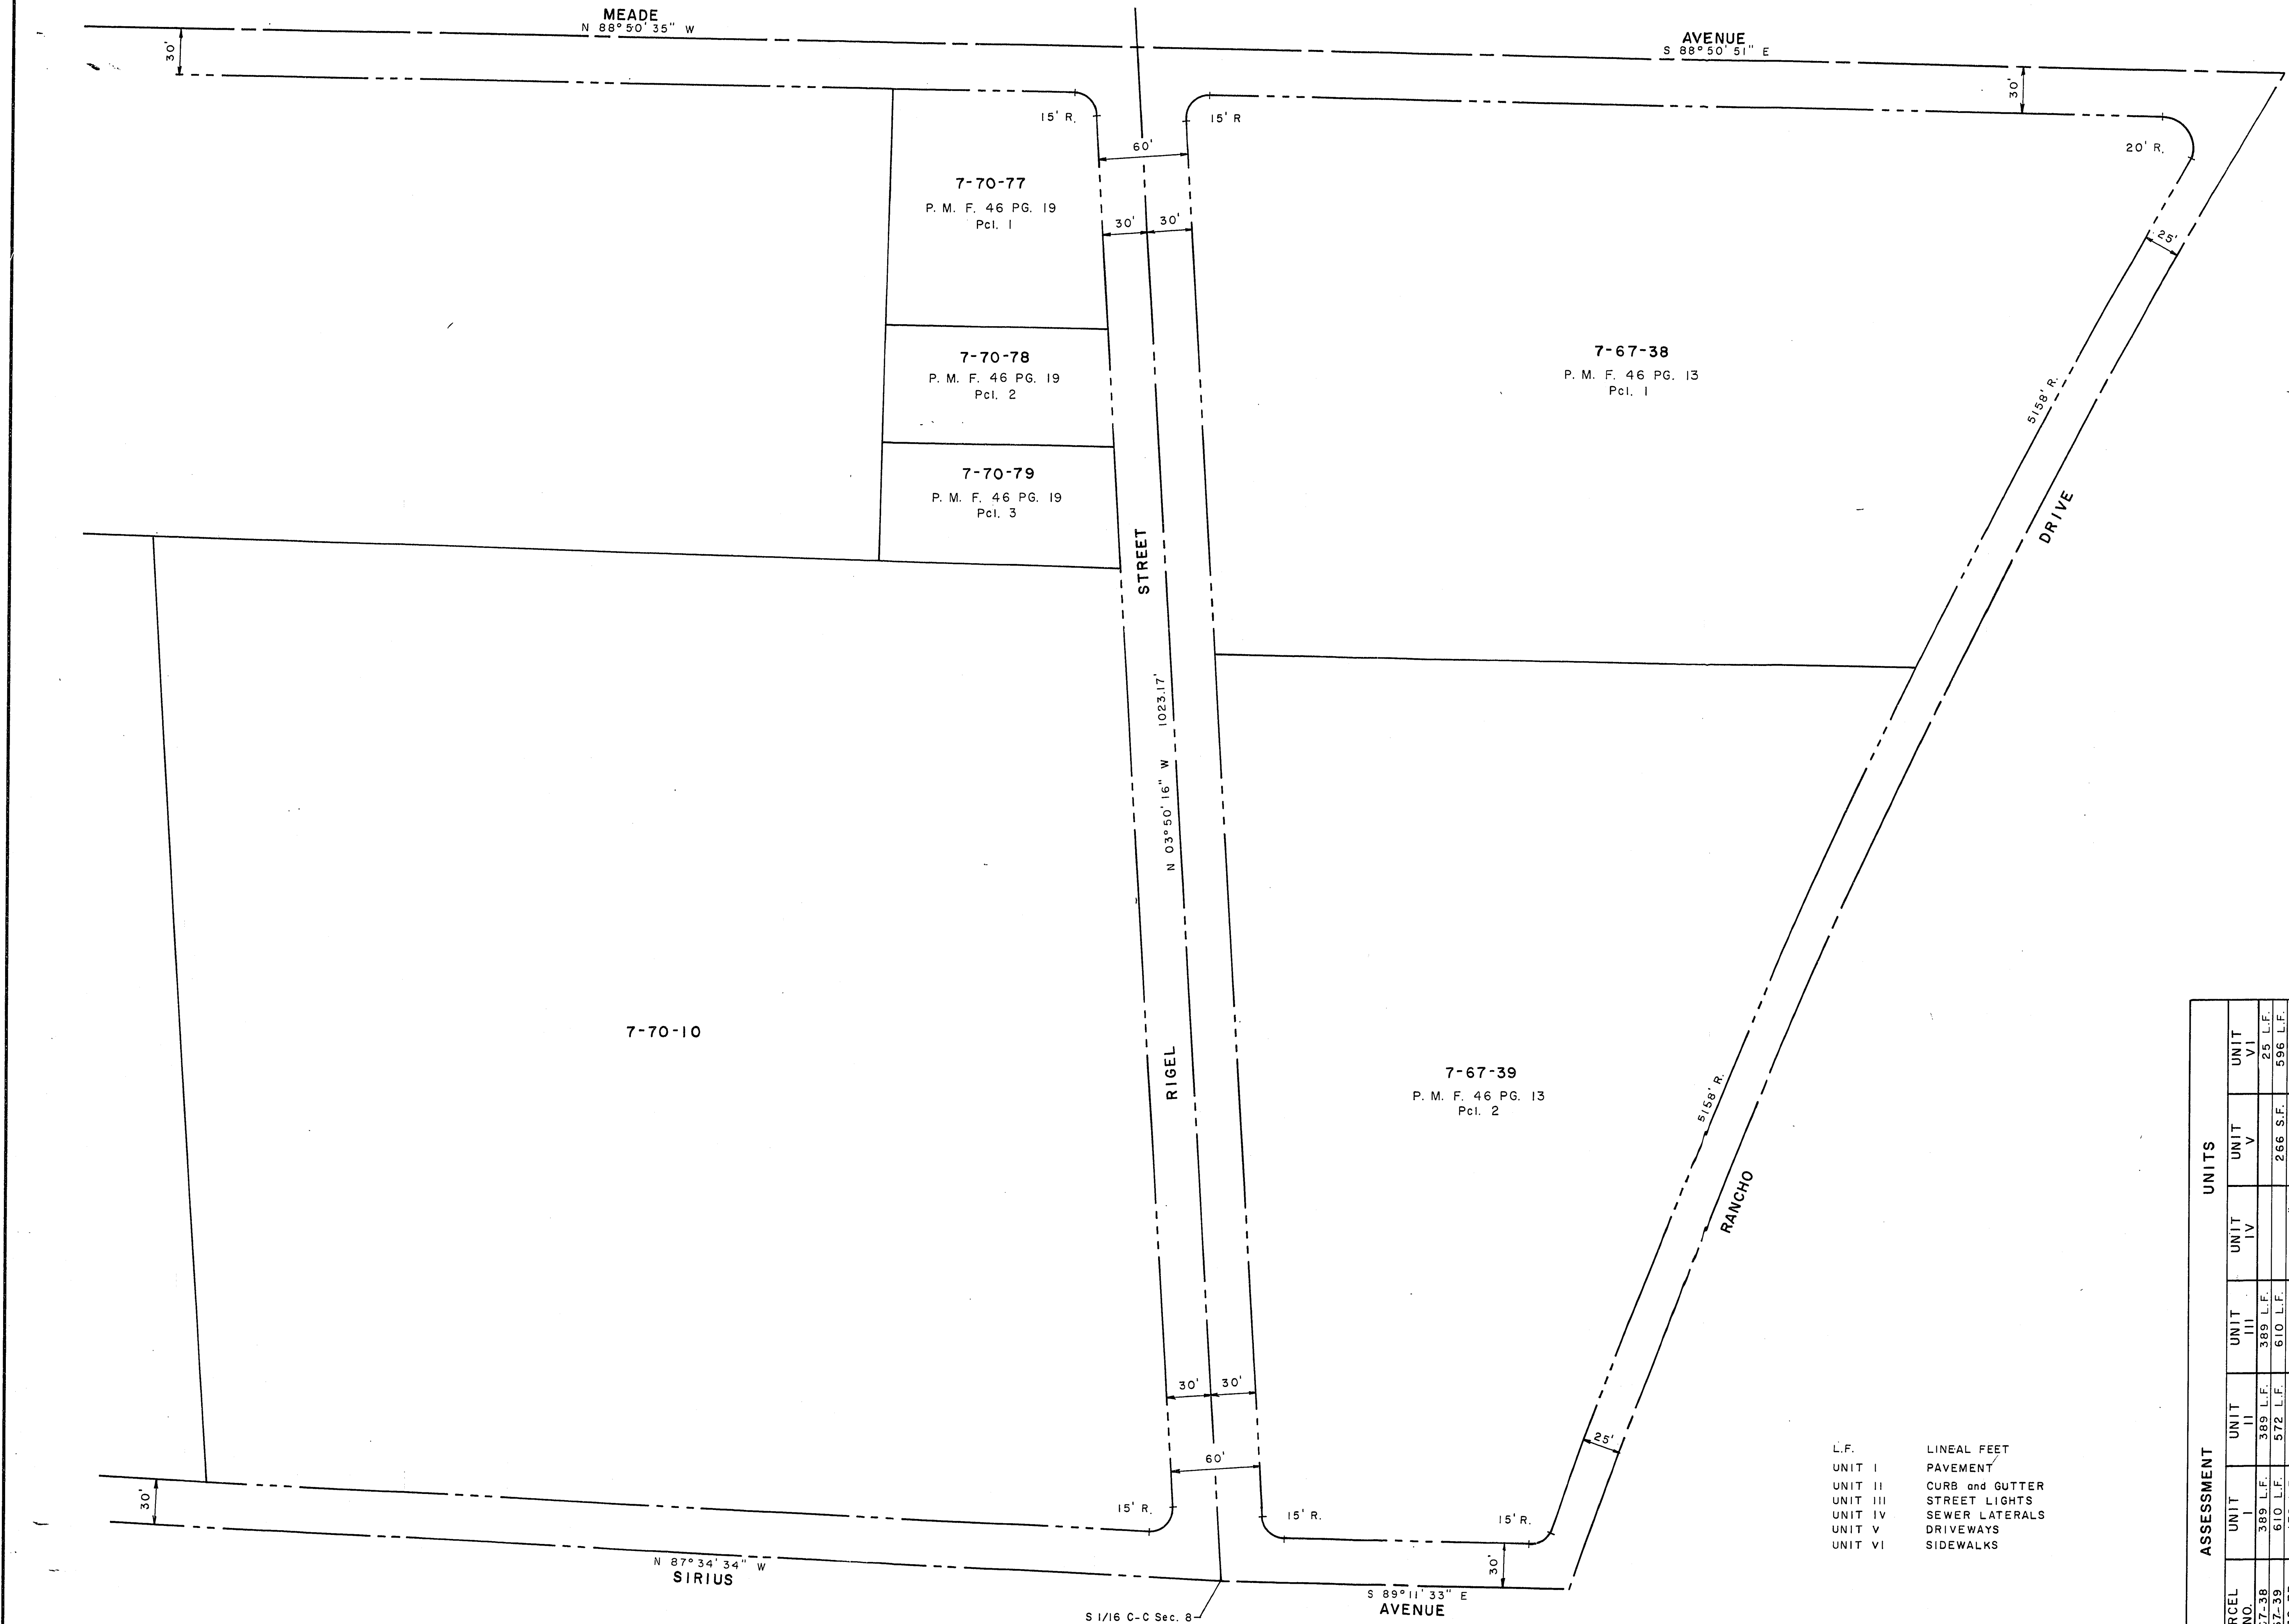

- L.F. LINEAL FEET
UNIT I PAVEMENT
UNIT II CURB and GUTTER
UNIT III STREET LIGHTS
UNIT IV SEWER LATERALS
UNIT V DRIVEWAYS
UNIT VI SIDEWALKS

ASSESSMENT		UNITS					
		UNIT I	UNIT II	UNIT III	UNIT IV	UNIT V	UNIT VI



Drawing no.

Department of Design and Development

SPECIAL
IMPROVEMENT
DISTRICT
459

RIGEL STREET
TO
MEADE AVENUE
TO
SIRIUS AVENUE

Civil Engineering Division

Scale (H) 1" = 50'	Scale (V)	W.H. 0342
Fld. Bk. no. 76-4X 77-4X	Date 9-6-85	
Design by m w b	Drawn by j d w	Date
Approved by		

Revisions

Date

17-8-1