


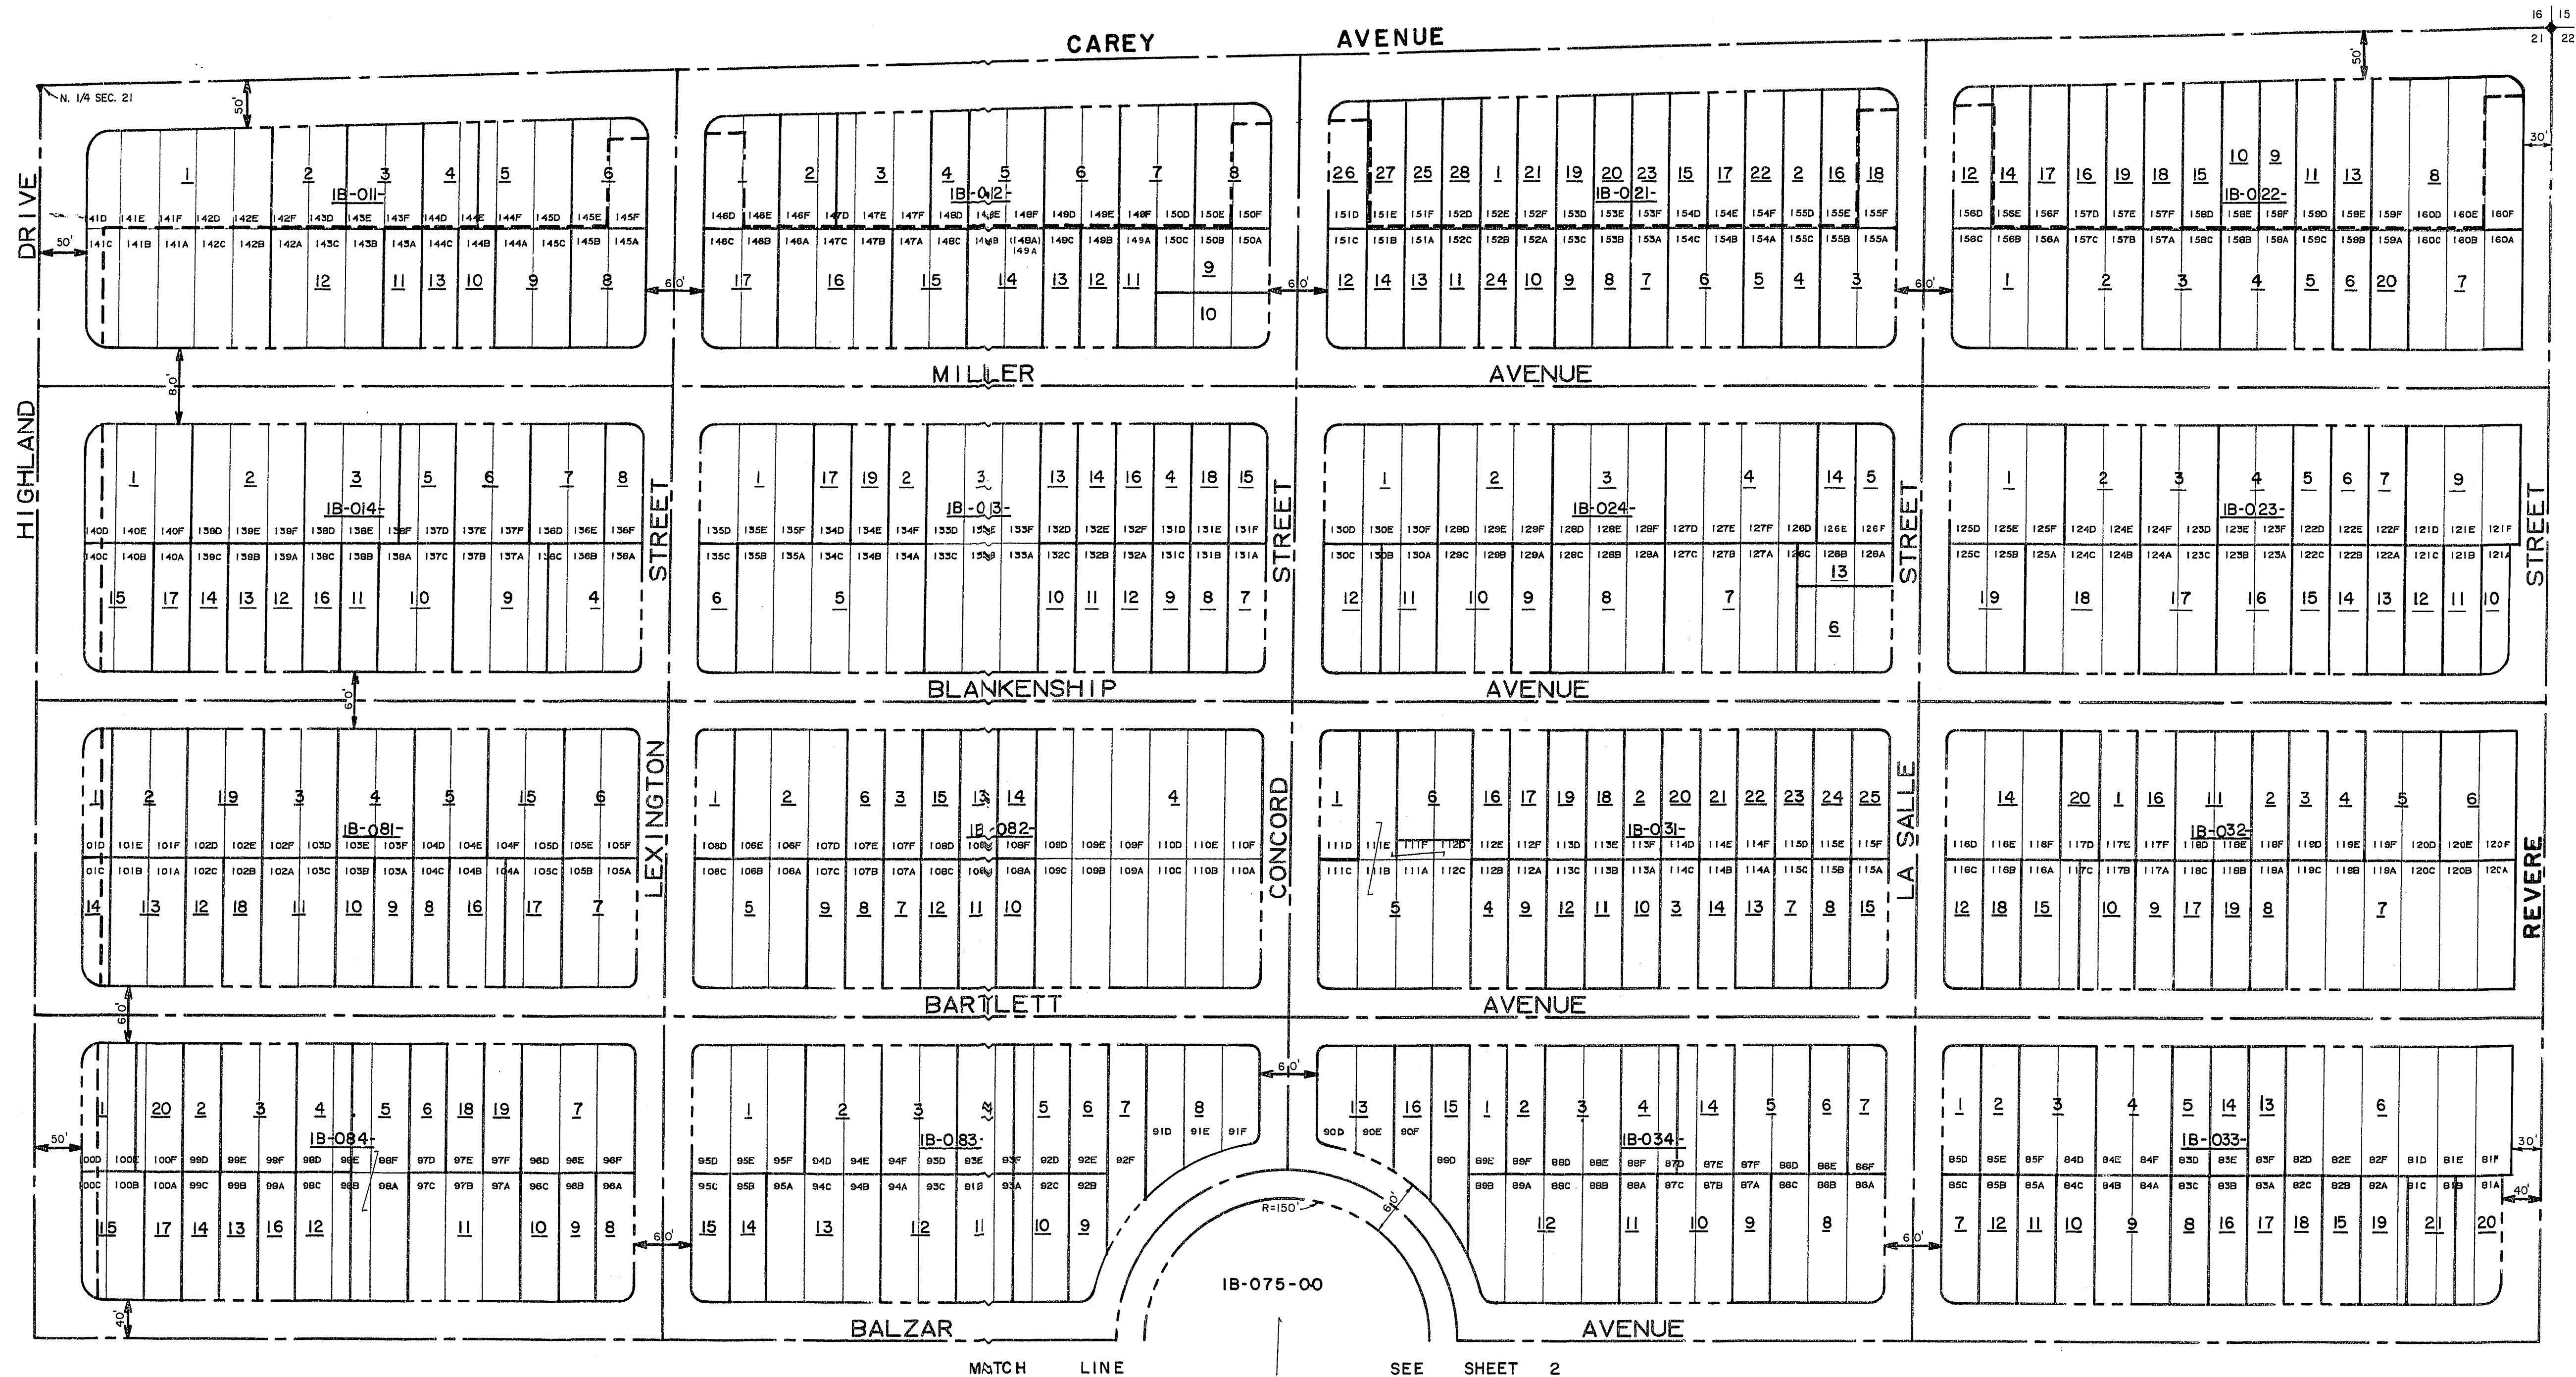

VEGAS HEIGHTS TRACT UNIT No. 4, BOOK 1 OF PLATS, PAGE 77 — PORTION NORTHEAST QUARTER (NE 1/4) SECTION 21,
TOWNSHIP 20 SOUTH, RANGE 61 EAST, M. D. M.

NOTE:
SEE SHEET 3 FOR ASSESSABLE AREAS.

— ASSESSABLE LIMITS LINE

CITY OF LAS VEGAS NEVADA			
DEPARTMENT OF PUBLIC WORKS			
SERVICES DIVISION			
VEGAS HEIGHTS			
ASSESSABLE LIMITS			
W.O. NO. 4170	F.B.K. NO.	DATE	DRAWING NO.
SC. (H) 1" = 100'	SC. (V) —		107V-924
DES. S. BECKER			
DR. CALCOMP 618		23 OCT. 74	FILE NO.
APPROVED BY DIRECTOR OF PUBLIC WORKS			S.I.D. 417
			SHEET 1 OF 3

17-6-5