



V:\68010\6811grad.dwg Fri Sep 04 10:53:05 1998 JDE HMRDCK

DWG NAME: VIEW NAME: XREF DWGS:

8811GRAD

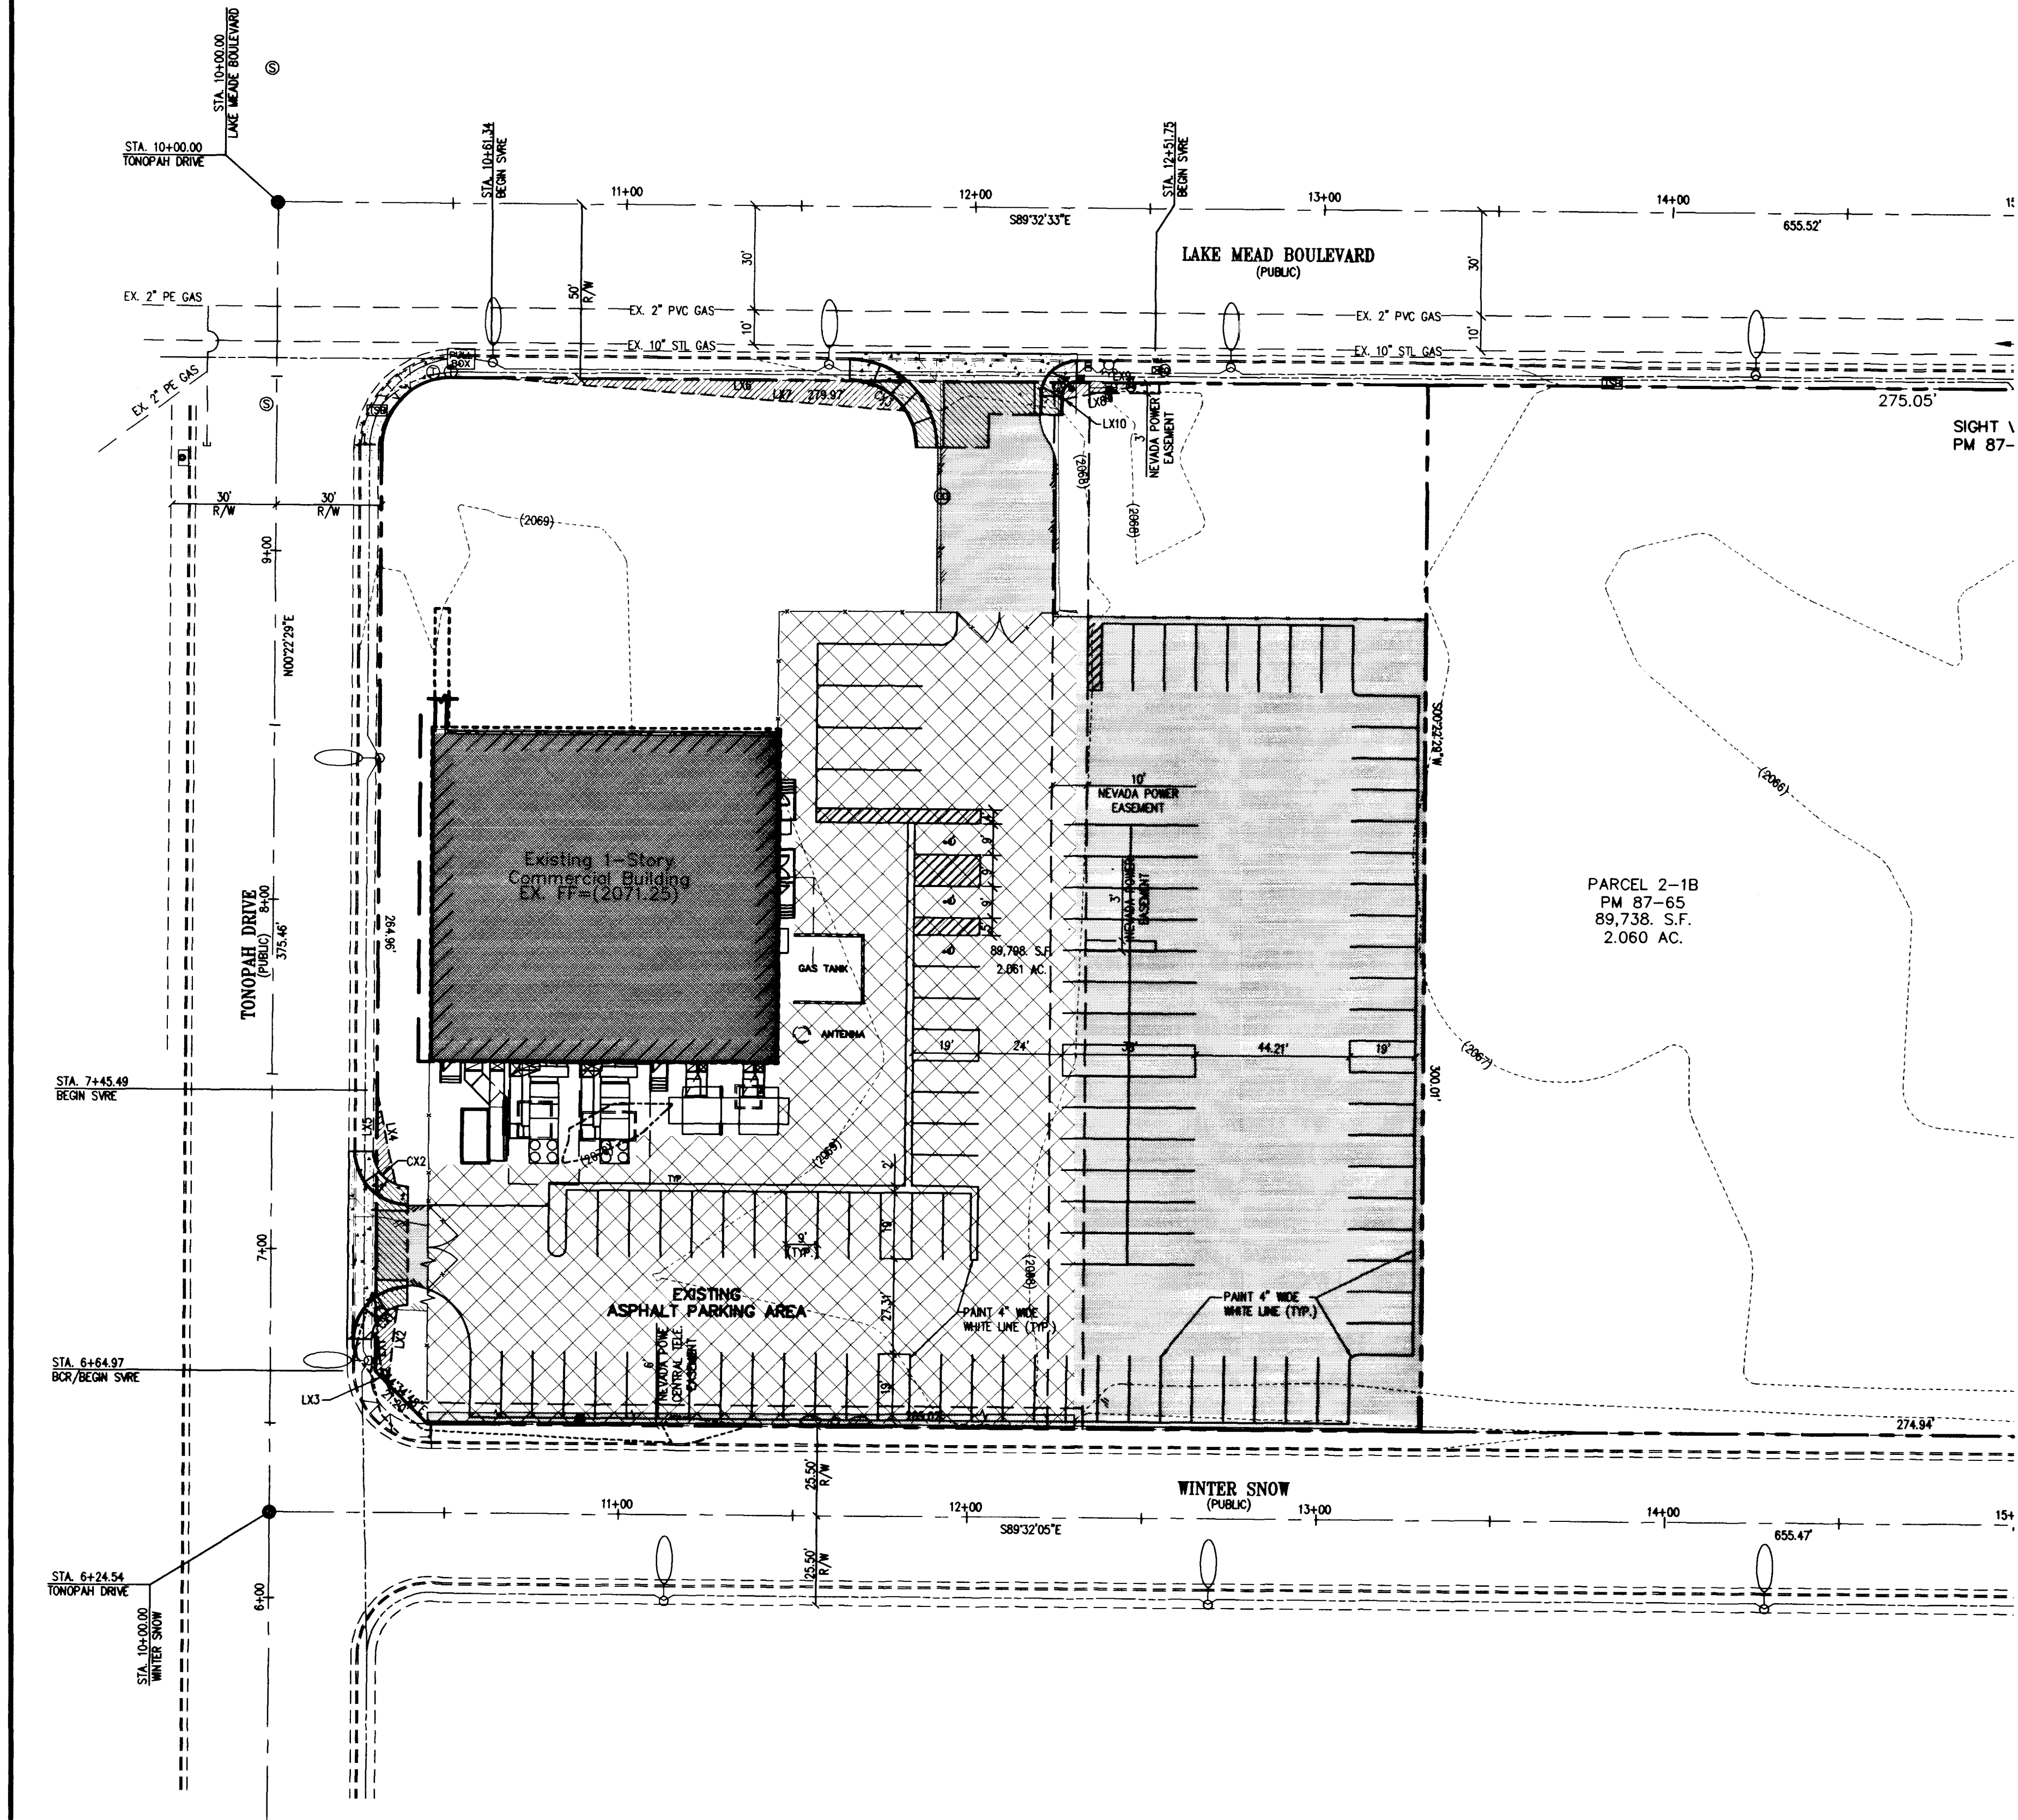

GRAPHIC SCALE

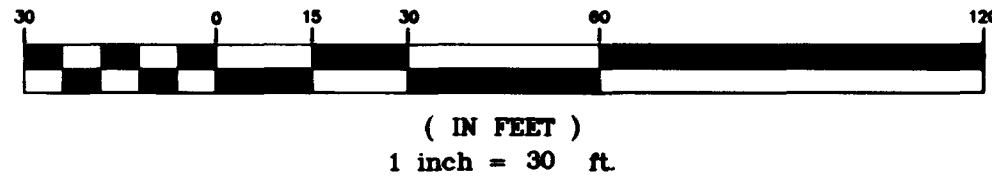

BENCH MARK

RIVET AND PLATE IN TOPO OF CURB, NE RETURN MLK AND LAKE MEAD BOULEVARD.

CITY OF LAS VEGAS STATION 2LV01 21C4 (NAV088)
ELEVATION = 625.6597 METERS (2052.68 FEET CONVERTED)

BASIS OF BEARING

S 89°32'33" E, BEING THE CENTER LINE OF LAKE MEAD BOULEVARD AND THE NORTH LINE OF THE NORTHWEST QUARTER (NW1/4) OF THE SOUTHWEST QUARTER (SW1/4) OF SECTION 21, TOWNSHIP 20 SOUTH, RANGE 61 EAST, M.D.M. AS SHOWN BY DEED IN BOOK 534 AS DOCUMENT 429695, RECORDED APRIL 29, 1964.

NOTICE !

EXISTING UTILITIES ARE LOCATED ON THE PLANS FOR THE CONVENIENCE OF THE CONTRACTOR ONLY. THE ENGINEER BEARS NO RESPONSIBILITY FOR THE LOCATION OF UTILITIES SHOWN OR NOT SHOWN ON THE PLANS. THE CONTRACTOR SHALL NOTIFY ALL UTILITY COMPANIES BEFORE STARTING CONSTRUCTION AND IT SHALL BE THE RESPONSIBILITY OF THE CONTRACTOR TO VERIFY THE LOCATION OF ALL UTILITIES WITH THE UTILITY COMPANIES.

CALL BEFORE YOU DIG

1-800-227-2600
UNDERGROUND SERVICE (USA)

PARKING SUMMARY

PARKING SPACES: 109 SPACES
HANDICAP SPACES: 2 SPACES
VAN ACCESSIBLE: 1 SPACE
TOTAL: 112 SPACES

AREA TO BE DEDICATED AS AN EASEMENT TO CITY OF LAS VEGAS PER CC AREA STD. DWG. No. 225 TO BE DEDICATED.

SIGHT VISIBILITY RESTRICTION EASEMENT (SVRE). REFER TO THIS SHEET FOR SVRE DIMENSIONS. NO IMPROVEMENTS OVER THIRTY INCHES (30") ABOVE SIDE WALK GRADE IN HATCHED AREA.

SVRE LINE TABLE


LINE NUMBER	DISTANCE	BEARING
LX1	9.18'	N00°22'28"E
LX2	22.00'	S07°04'42"W
LX3	5.10'	N44°34'46"W
LX4	26.77'	S10°57'34"E
LX5	21.79'	N00°22'28"E
LX6	102.80'	S89°32'33"E
LX7	119.15'	N85°22'48"W
LX8	26.78'	S79°46'21"W
LX9	22.31'	S89°32'33"E
LX10	0.96'	N00°22'27"E

SVRE CURVE TABLE

CURVE NUMBER	RADIUS	DELTA	ARC LENGTH	TANGENT
CX1	10.00'	67°34'33"	11.79'	6.89'
CX2	10.00'	61°43'10"	10.77'	5.98'
CX3	18.00'	56°58'17"	18.90'	10.31'
CX4	4.00'	90°00'00"	6.28'	4.00'

SPRINT TELEPHONE NEVADA
SPRINT SITE - NORTH 8
STRIPING PLAN

CELLA BARR ASSOCIATES
Engineering Planning Surveying Landscape Architecture Hydrology
1771 E. Flamingo Road #103-B Las Vegas, Nevada 89119
(702) 893-7779 Offices in Arizona, California and Nevada

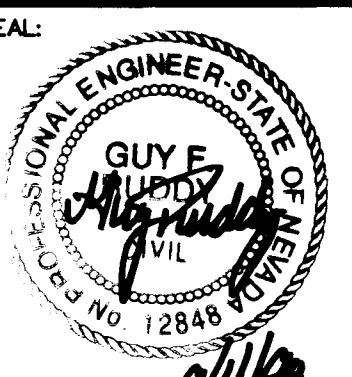

DESIGNED BY: gfr
DRAWN BY: gfr
CHECKED BY:
JOB NO.: 880110.00
ISSUE DATE: 09/98
SHEET NUMBER

C6

6 OF 6

107-V2934









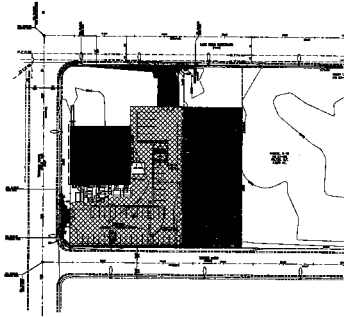










