


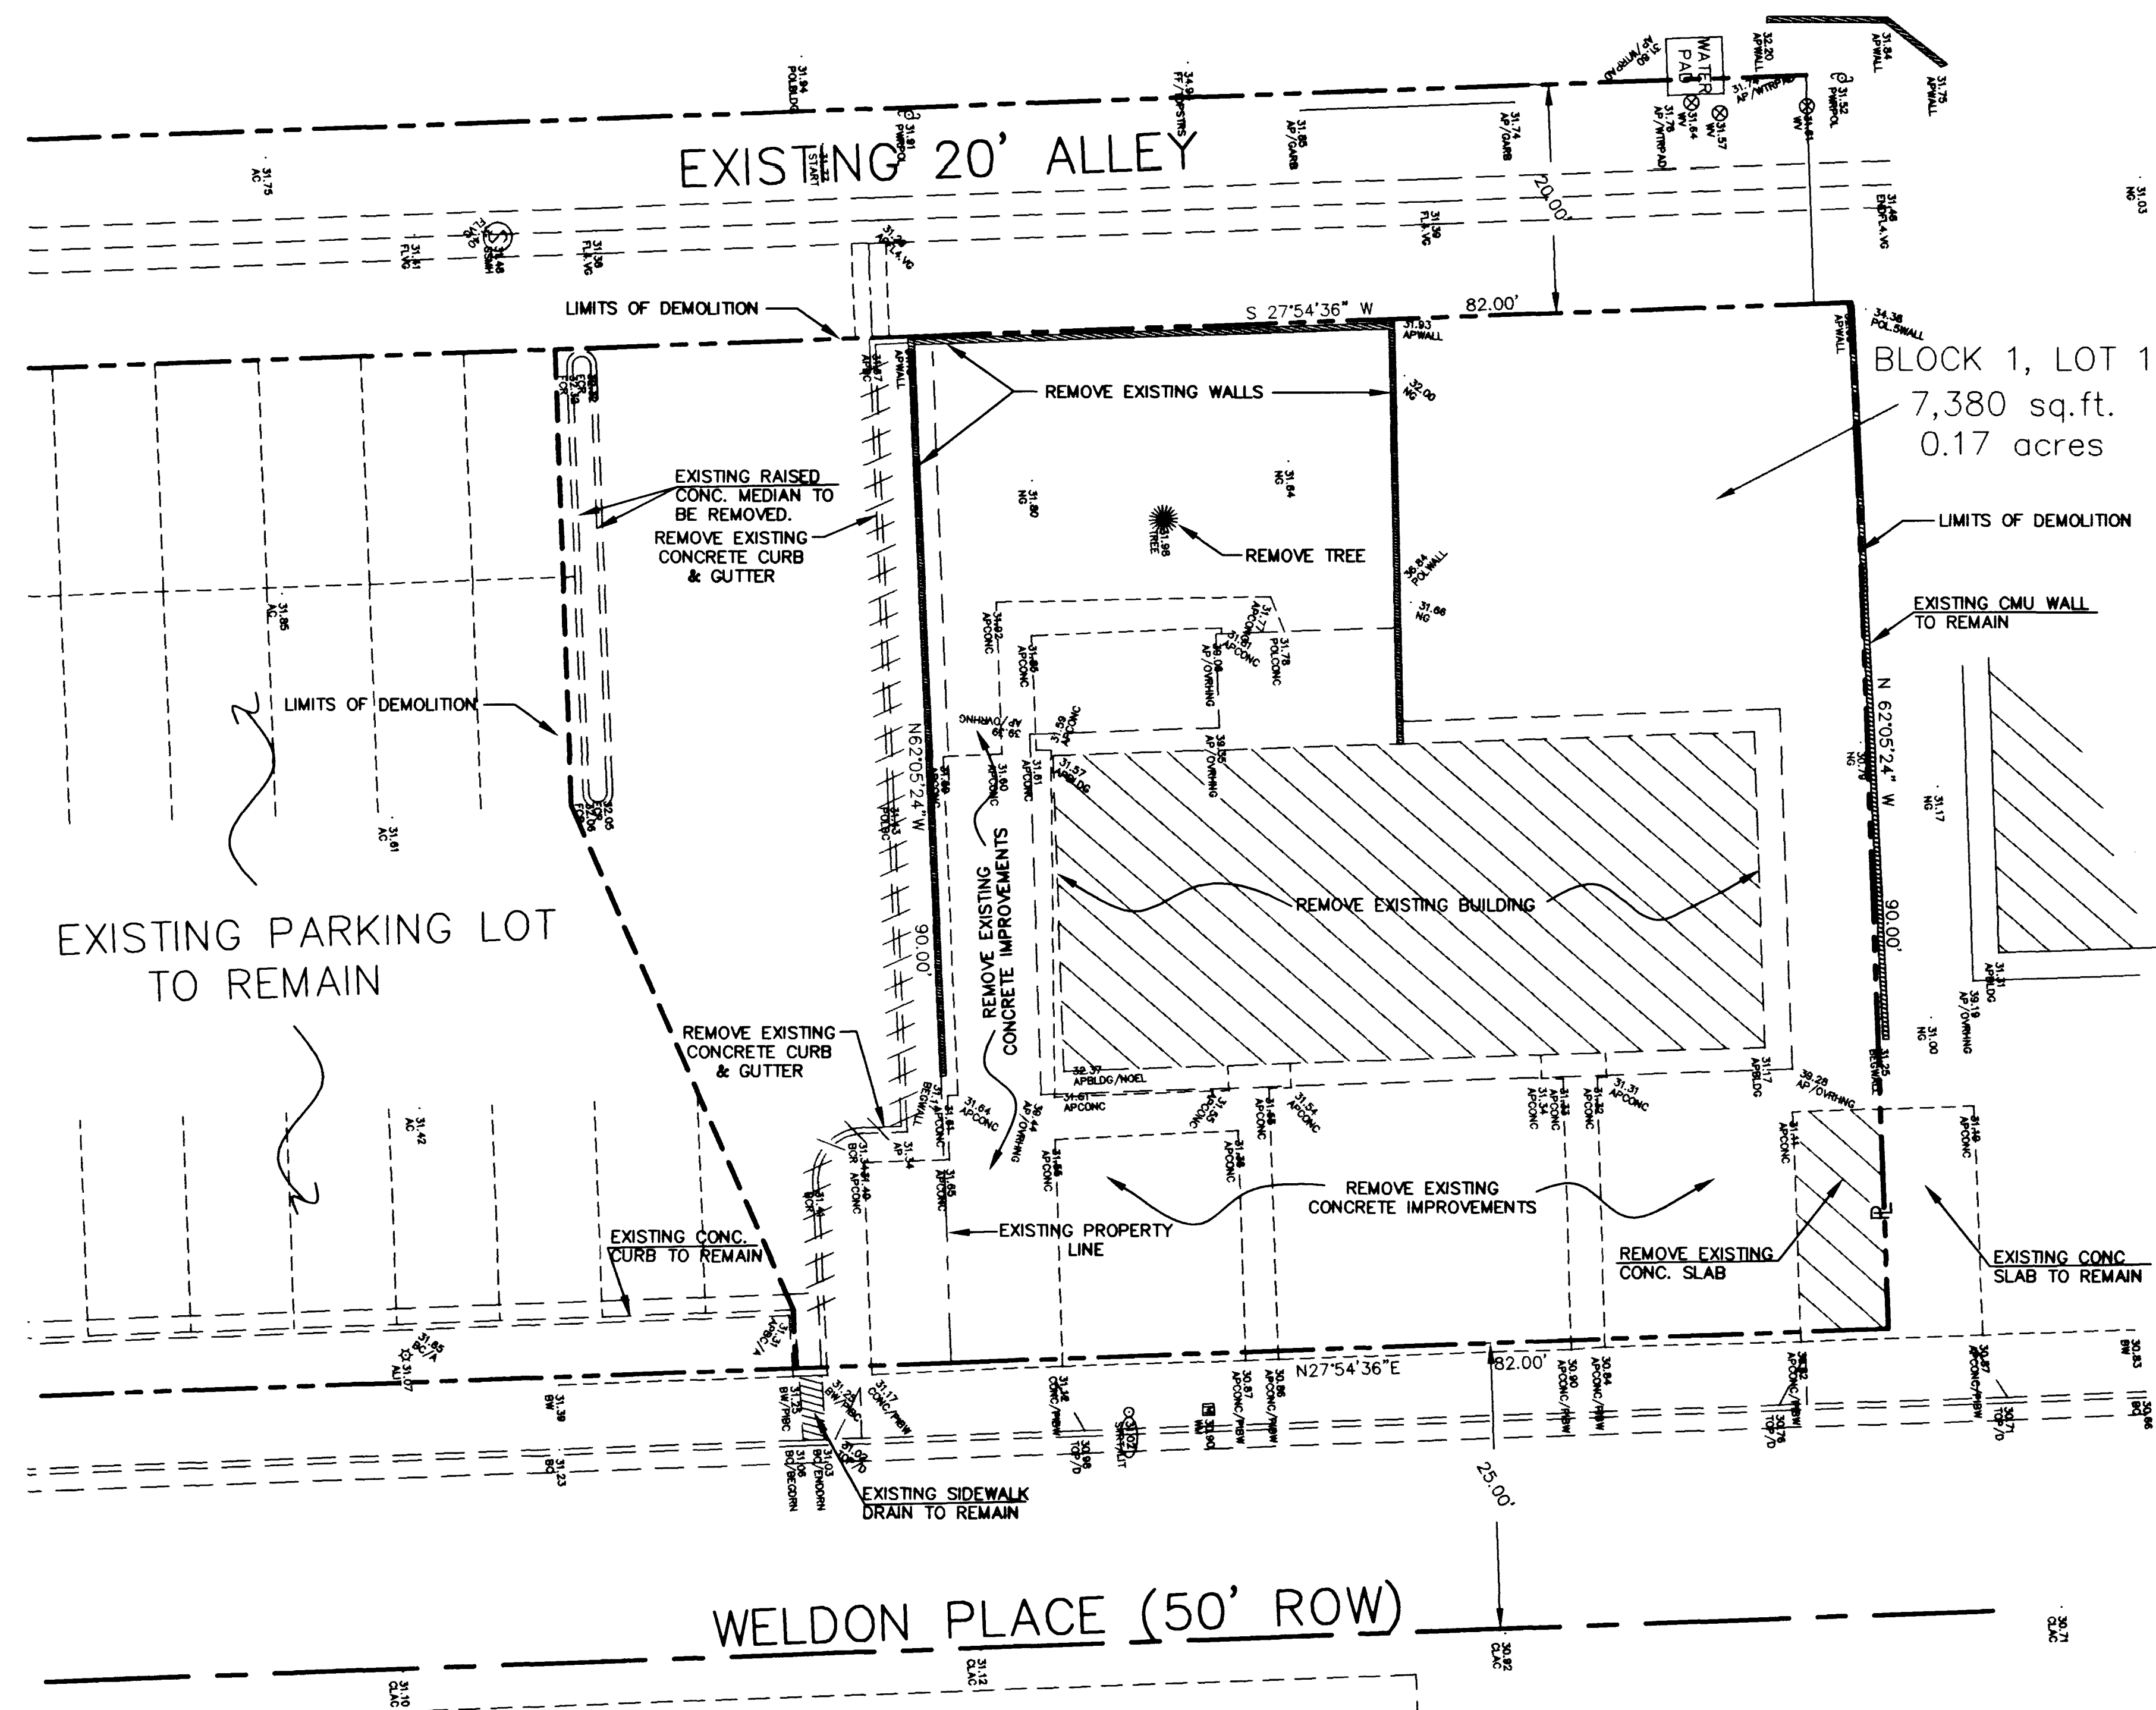

A graphic scale bar is shown below the map, with markings for 0, 5, 10, and 20 feet. Below the scale bar, the text "(IN FEET)" is centered. Below that, the text "1 inch = 10 ft." is centered. Above the scale bar, a north arrow points towards the top right of the map, with the letter "N" at its tip.

[illegible]


ST. LOUIS SQUARE INC.

MARTIN & MARTIN
CIVIL ENGINEERS
1909 SOUTH JONES BLVD., SUITE B
LAS VEGAS, NEVADA 89102
PHONE (702) 248-8000

DEMOLITION PLAN

ST. LOUIS SQUARE PARKING LOT EXTENSION

date	10-1-98
job number	1810.01
design by	A. SUNG
drawn by	A. YIP
checked by	J. ENTSINGER

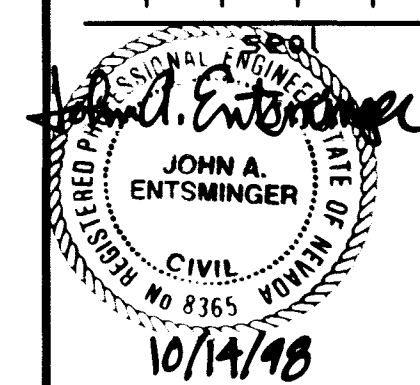

C4

SHEET 4 OF 6
drawing number

107-V2967

