


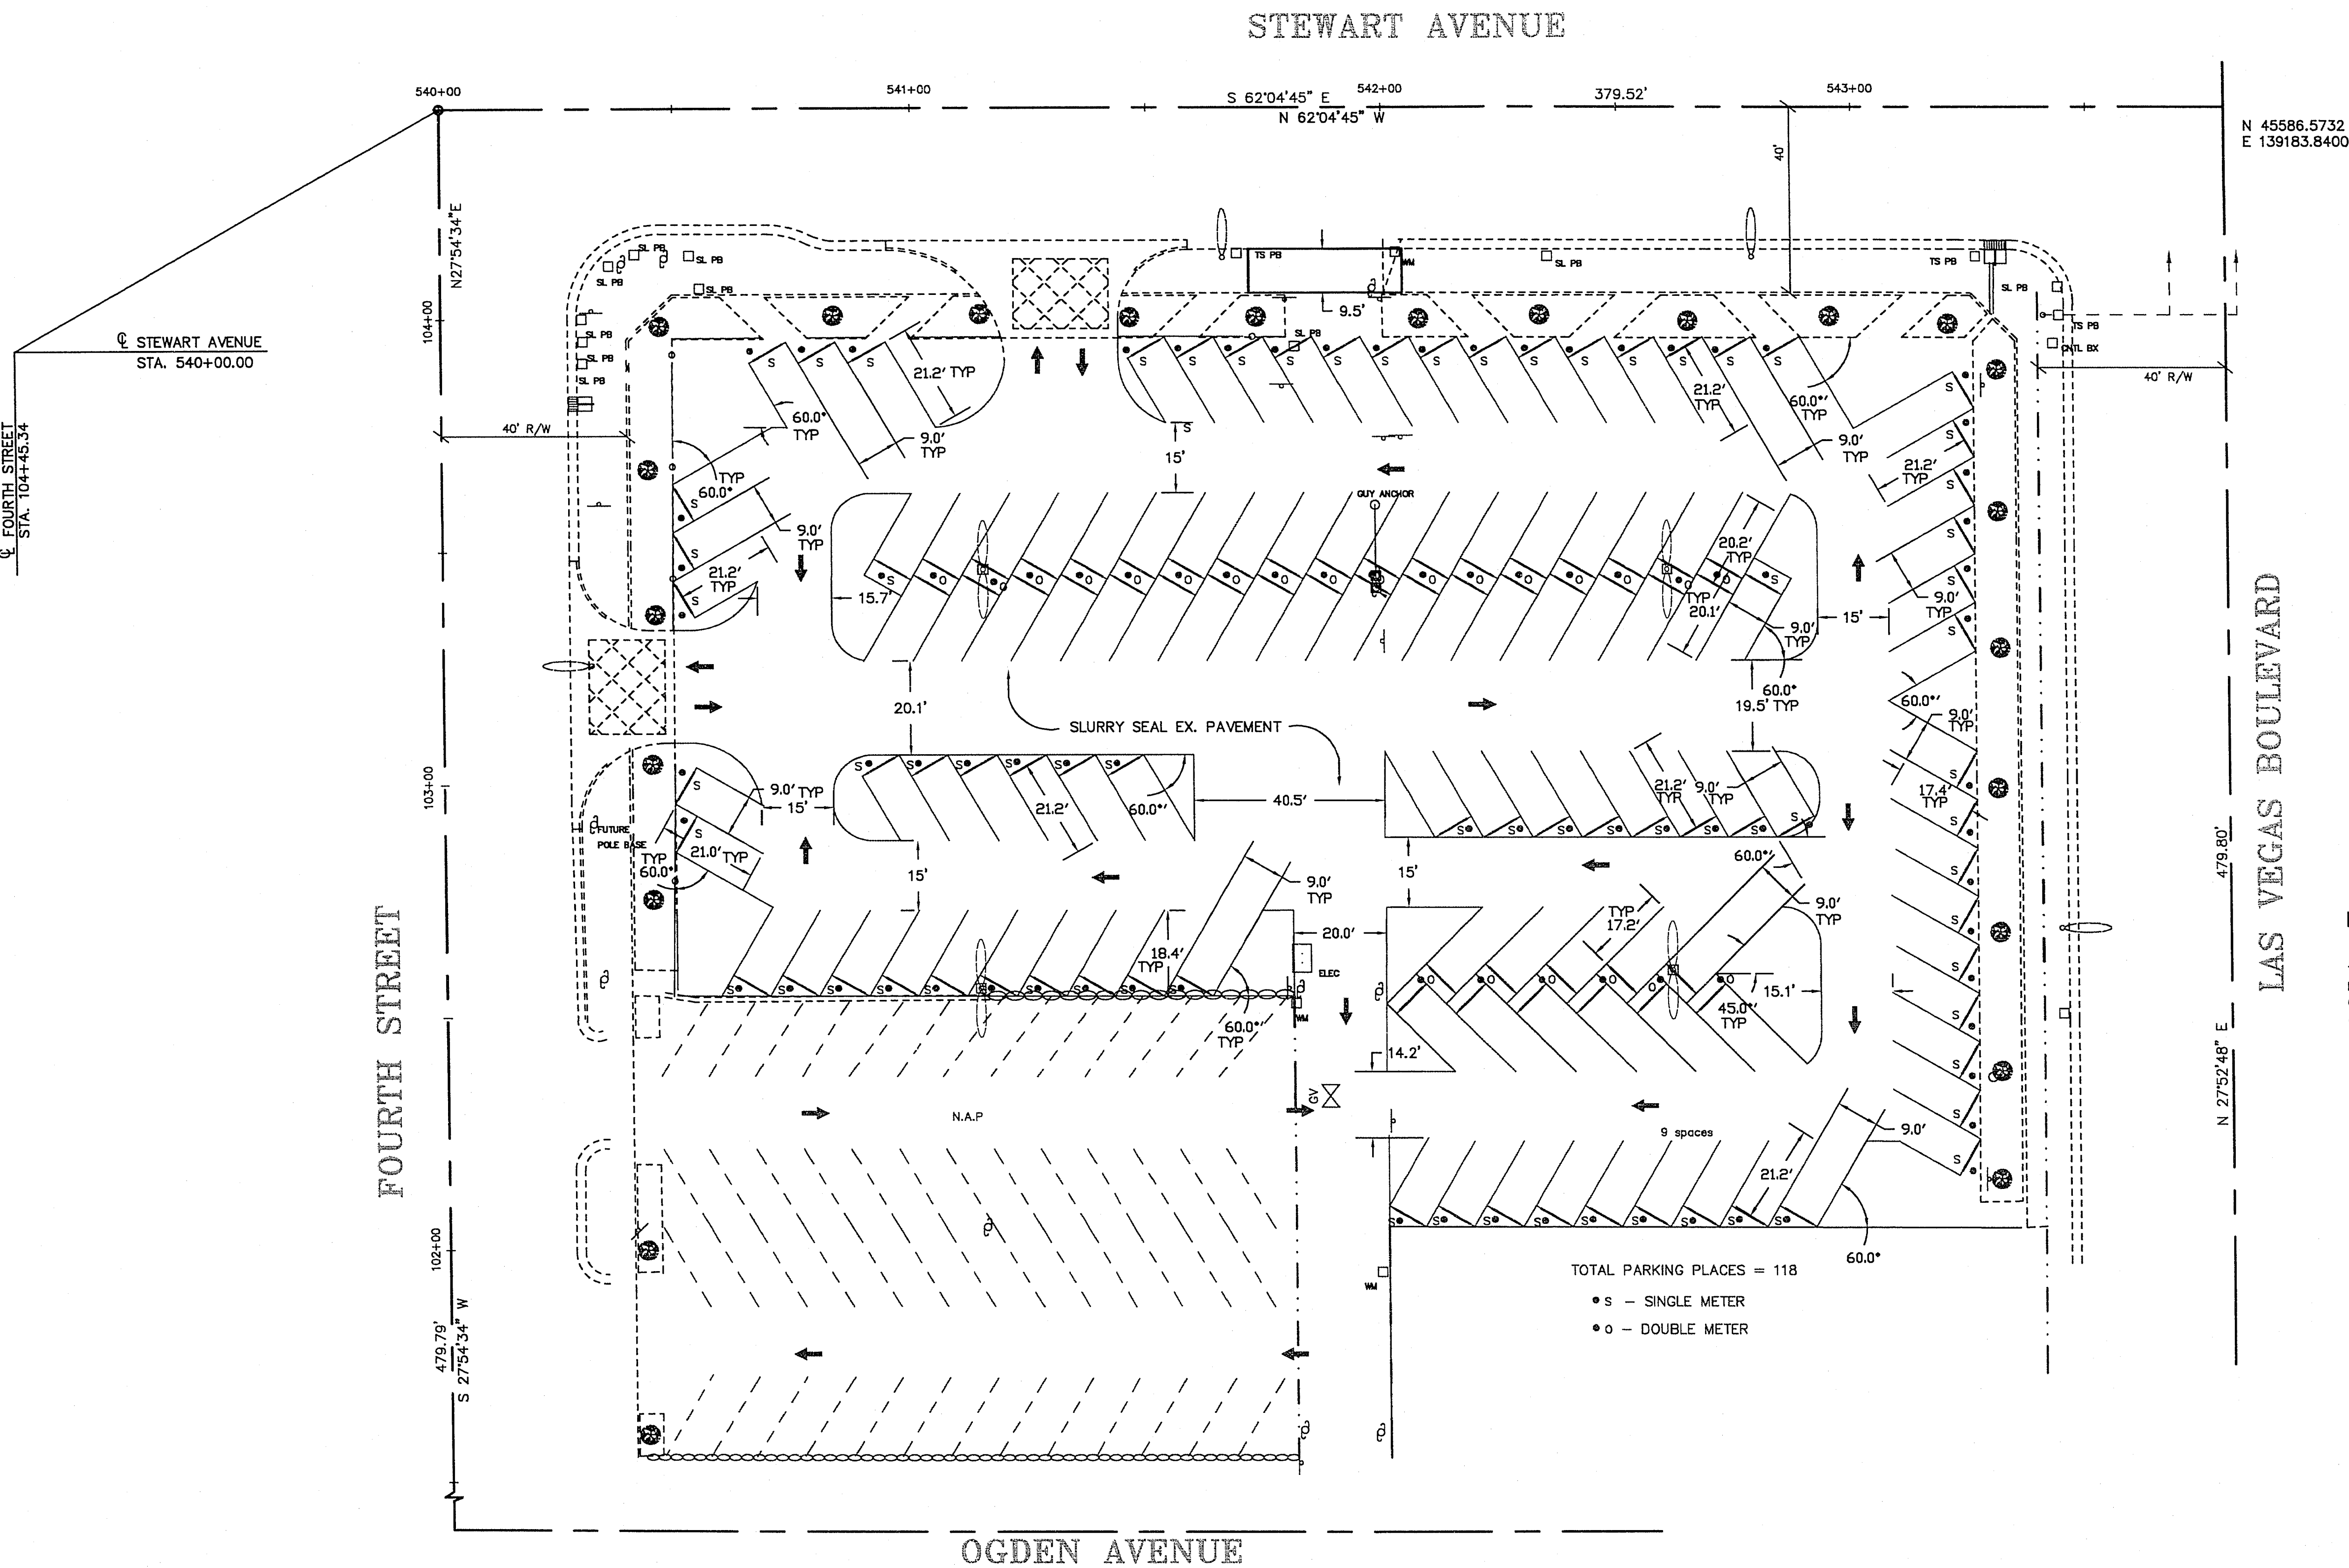

BASIS OF BEARINGS

The centerline of Stewart Avenue between 4th Street and Las Vegas Blvd. bears N 62°04'45" W as shown on the Record of Survey on file in the Clark County Recorder's Office, Clark County, Nevada, in File 67, Page 79 of Surveys.

BENCHMARK

Aluminum cap at 4th Street and Stewart Ave.
Elevation = 2008.47

DRAWING NO. 521-244		SHEET 1/1	
DEPARTMENT OF PUBLIC WORKS PROJECT: STEWART AVE/4TH ST. PARKING LOT LAYOUT			
CITY ENGINEER: DENNIS ANDERSON, P.E. DESIGN ENGINEER: DENIS ATWOOD, P.E.			
SCALE (H) 1"=20' FLD. BK. # N/A		SCALE (V) N/A DATE NOVEMBER 1995	
W.A. # W09397 DESIGN BY DDL		REVISIONS DATE	
ENGINEERING DESIGN SECTION			