



PLAN	DATE	BY
SURVEYED		
NOTED		
NOTE BOOK		
NO.		

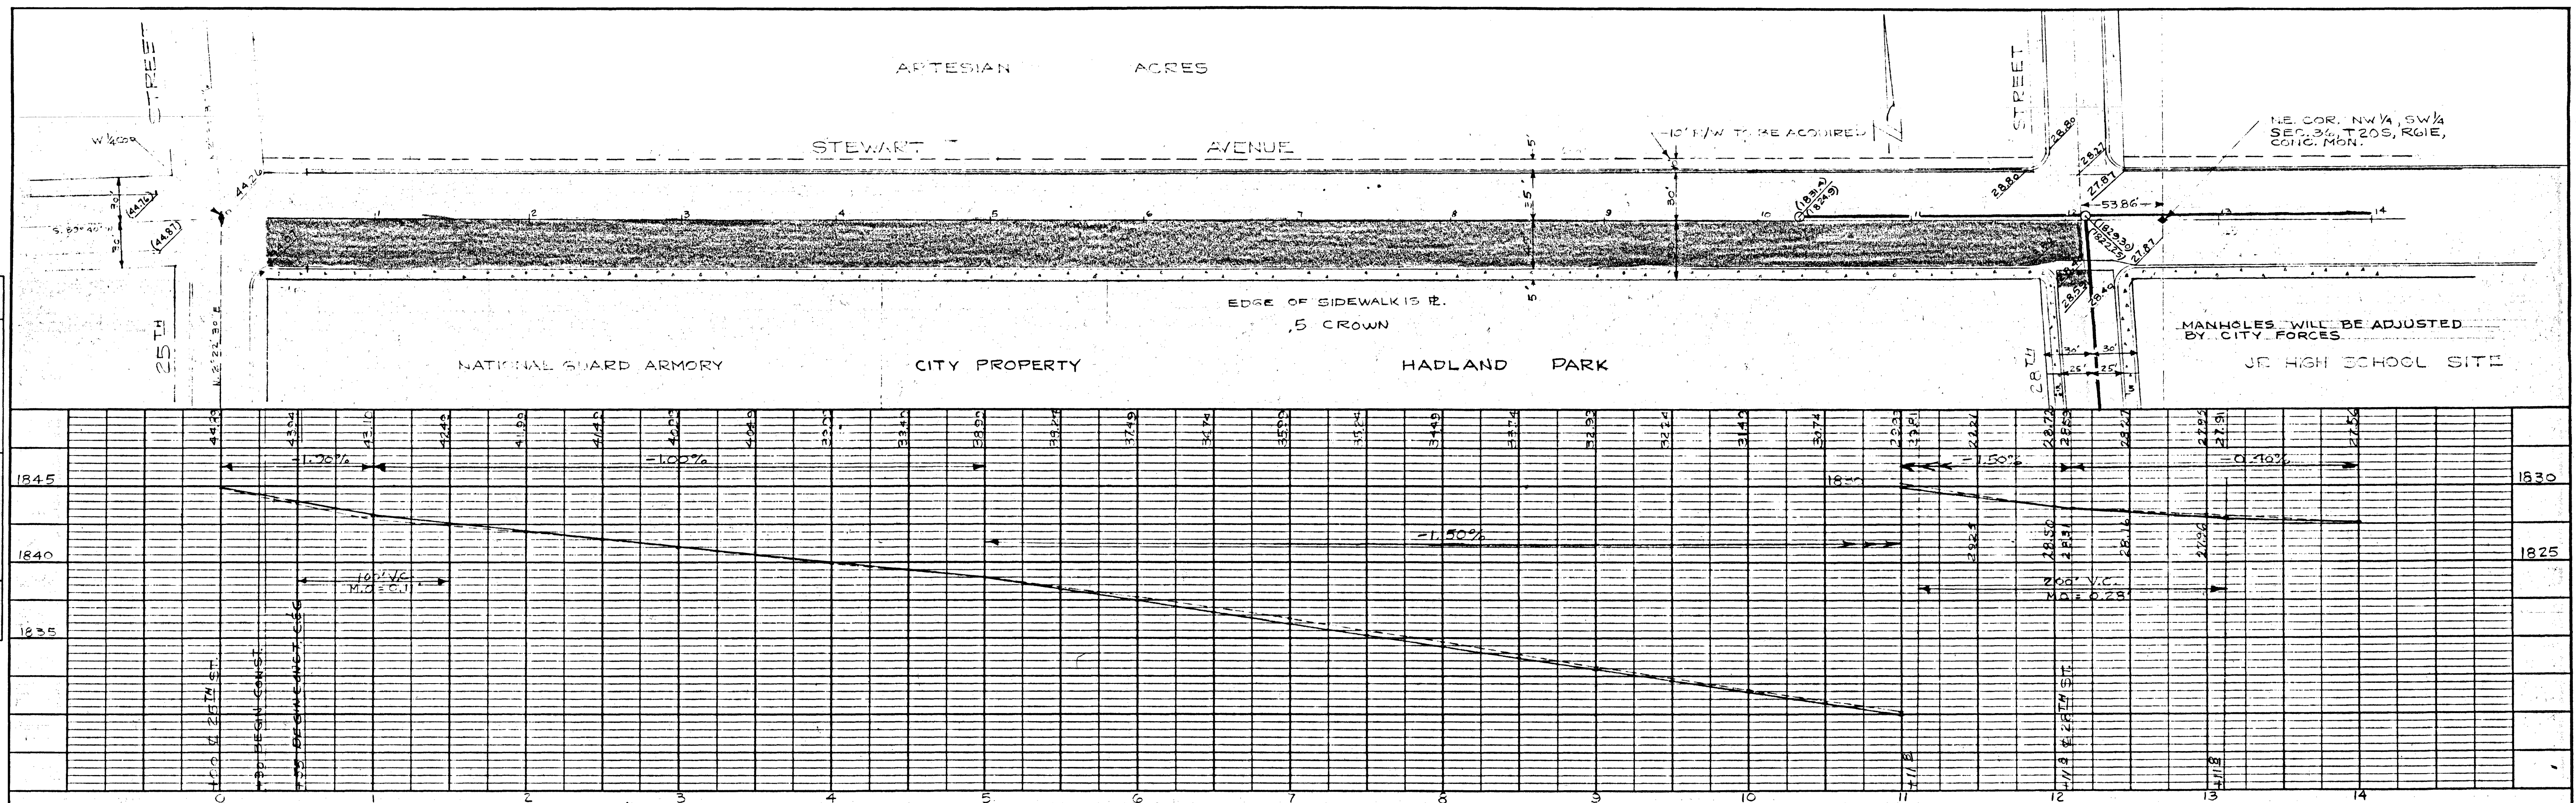

PROFILE	DATE	BY
SURVEYED		
NOTED		
NOTE BOOK		
NO.		

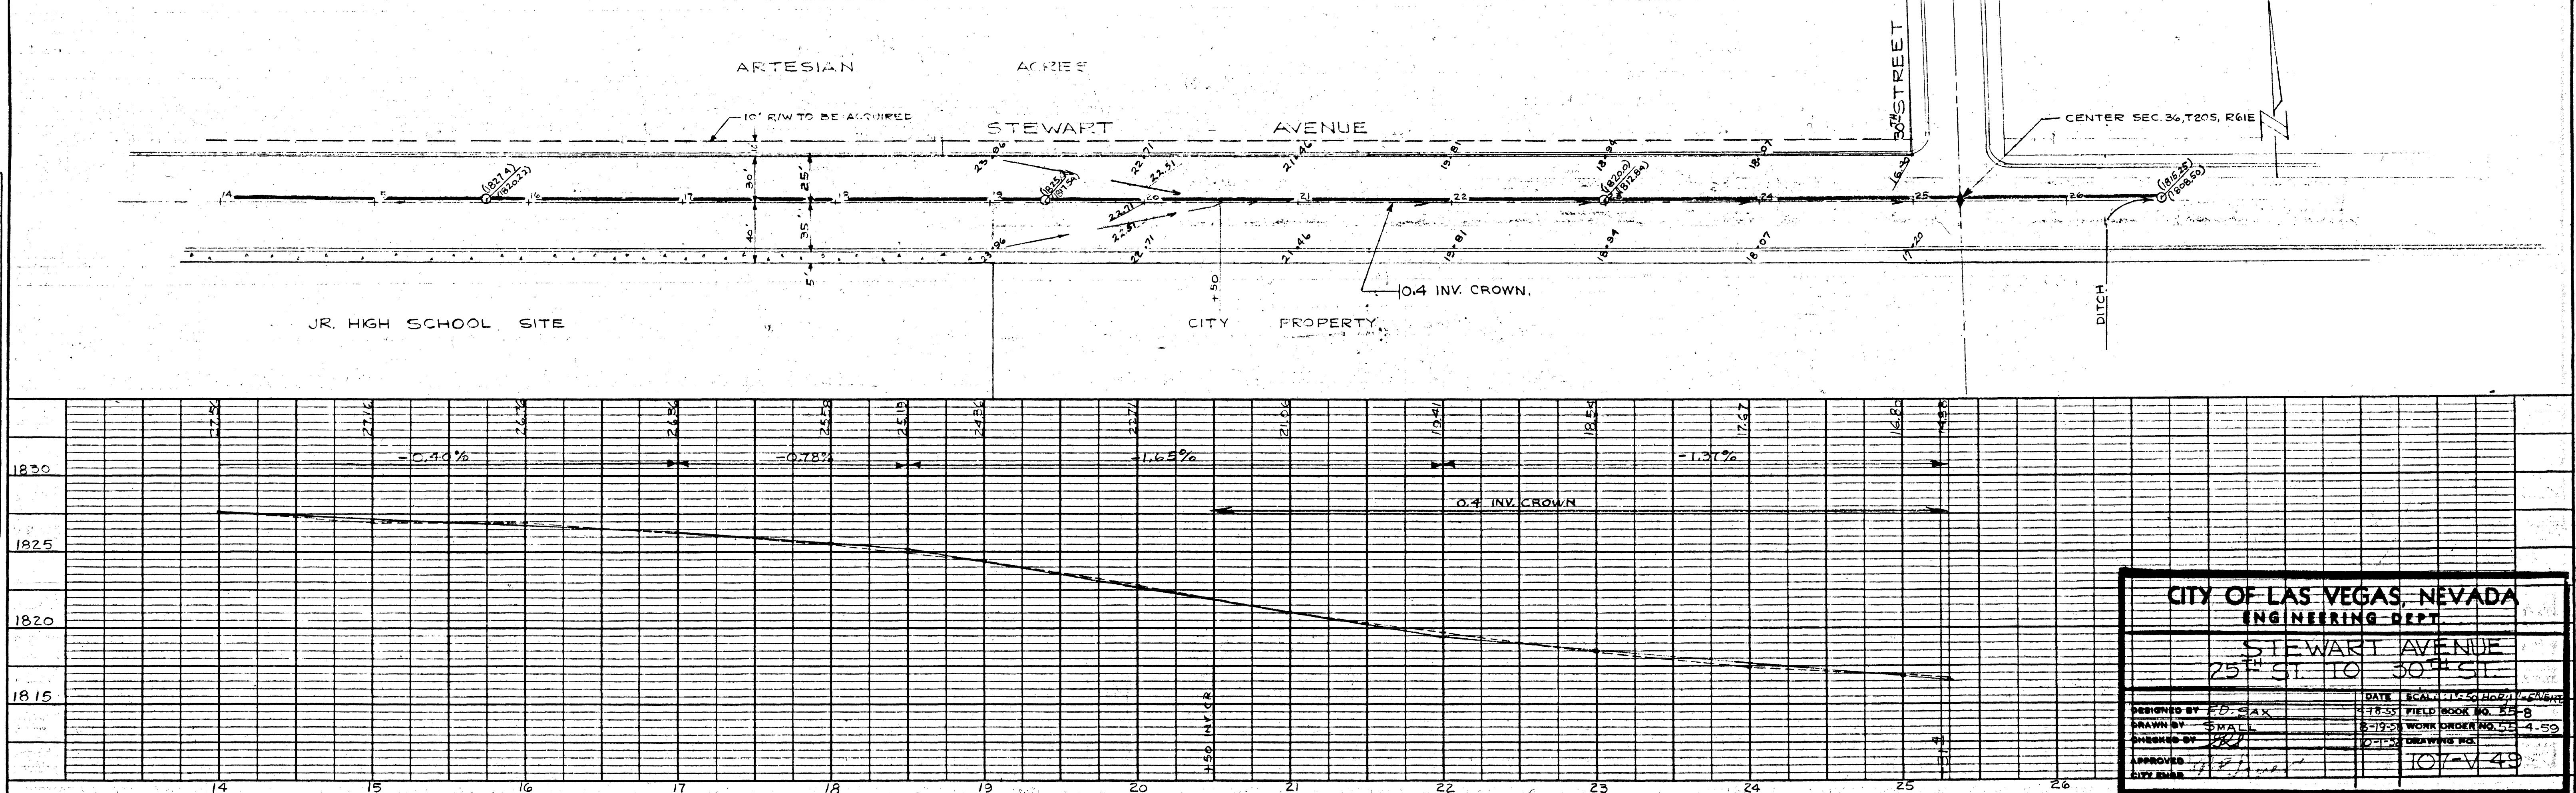

CITY OF LAS VEGAS, NEVADA	
ENGINEERING DEPT.	
STEWART AVENUE	
25th ST. TO 30th ST.	
DESIGNED BY	ED. JAX
DRAWN BY	SMALL
CHECKED BY	W. J.
APPROVED	W. J.
DATE	10/1/49
FIELD BOOK NO.	4-59
WORK ORDER NO.	4-59
DRAWING NO.	10/1/49