

BOOK 1777
BOOK 1788




AMENDED STEWART TOWN

A CONDOMINIUM SUBDIVISION

BEING A PORTION OF THE NW 1/4 SE 1/4 SECTION 35, T.20S., R.6E., MDM
CITY OF LAS VEGAS

CLARK COUNTY, NEVADA

1738731 1747906

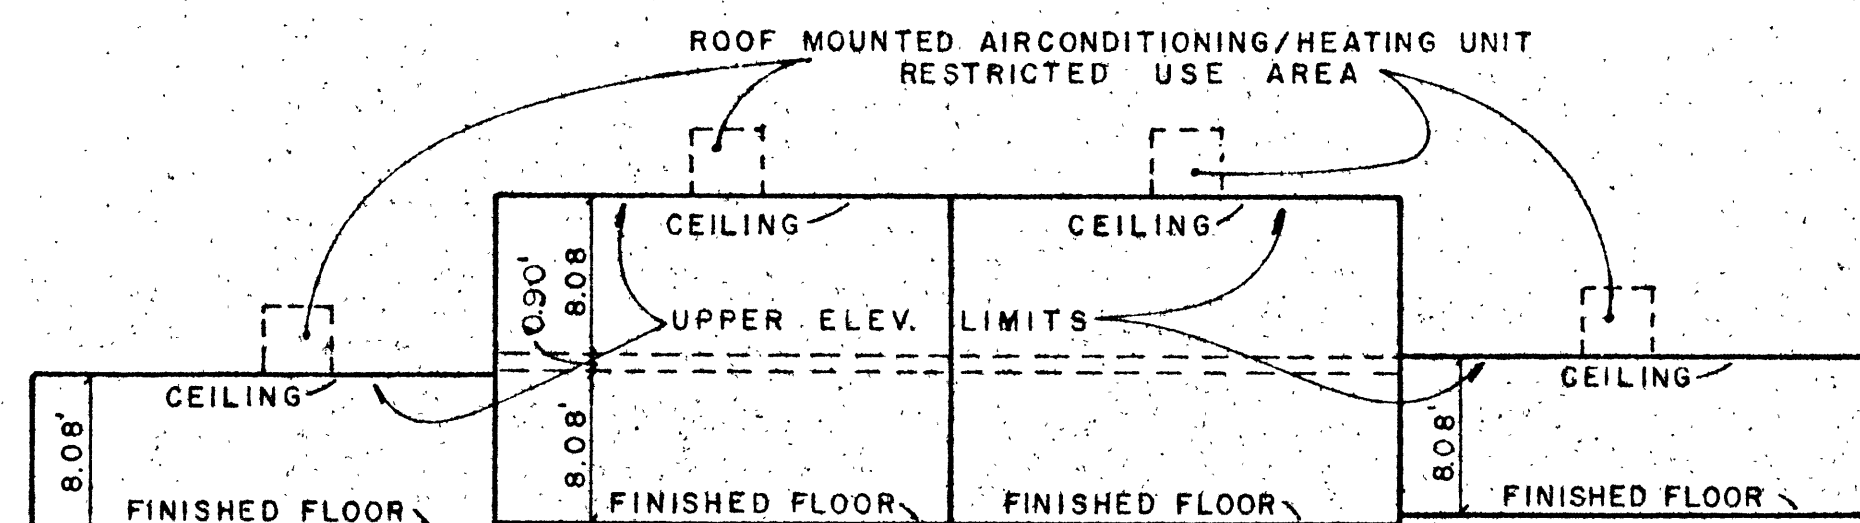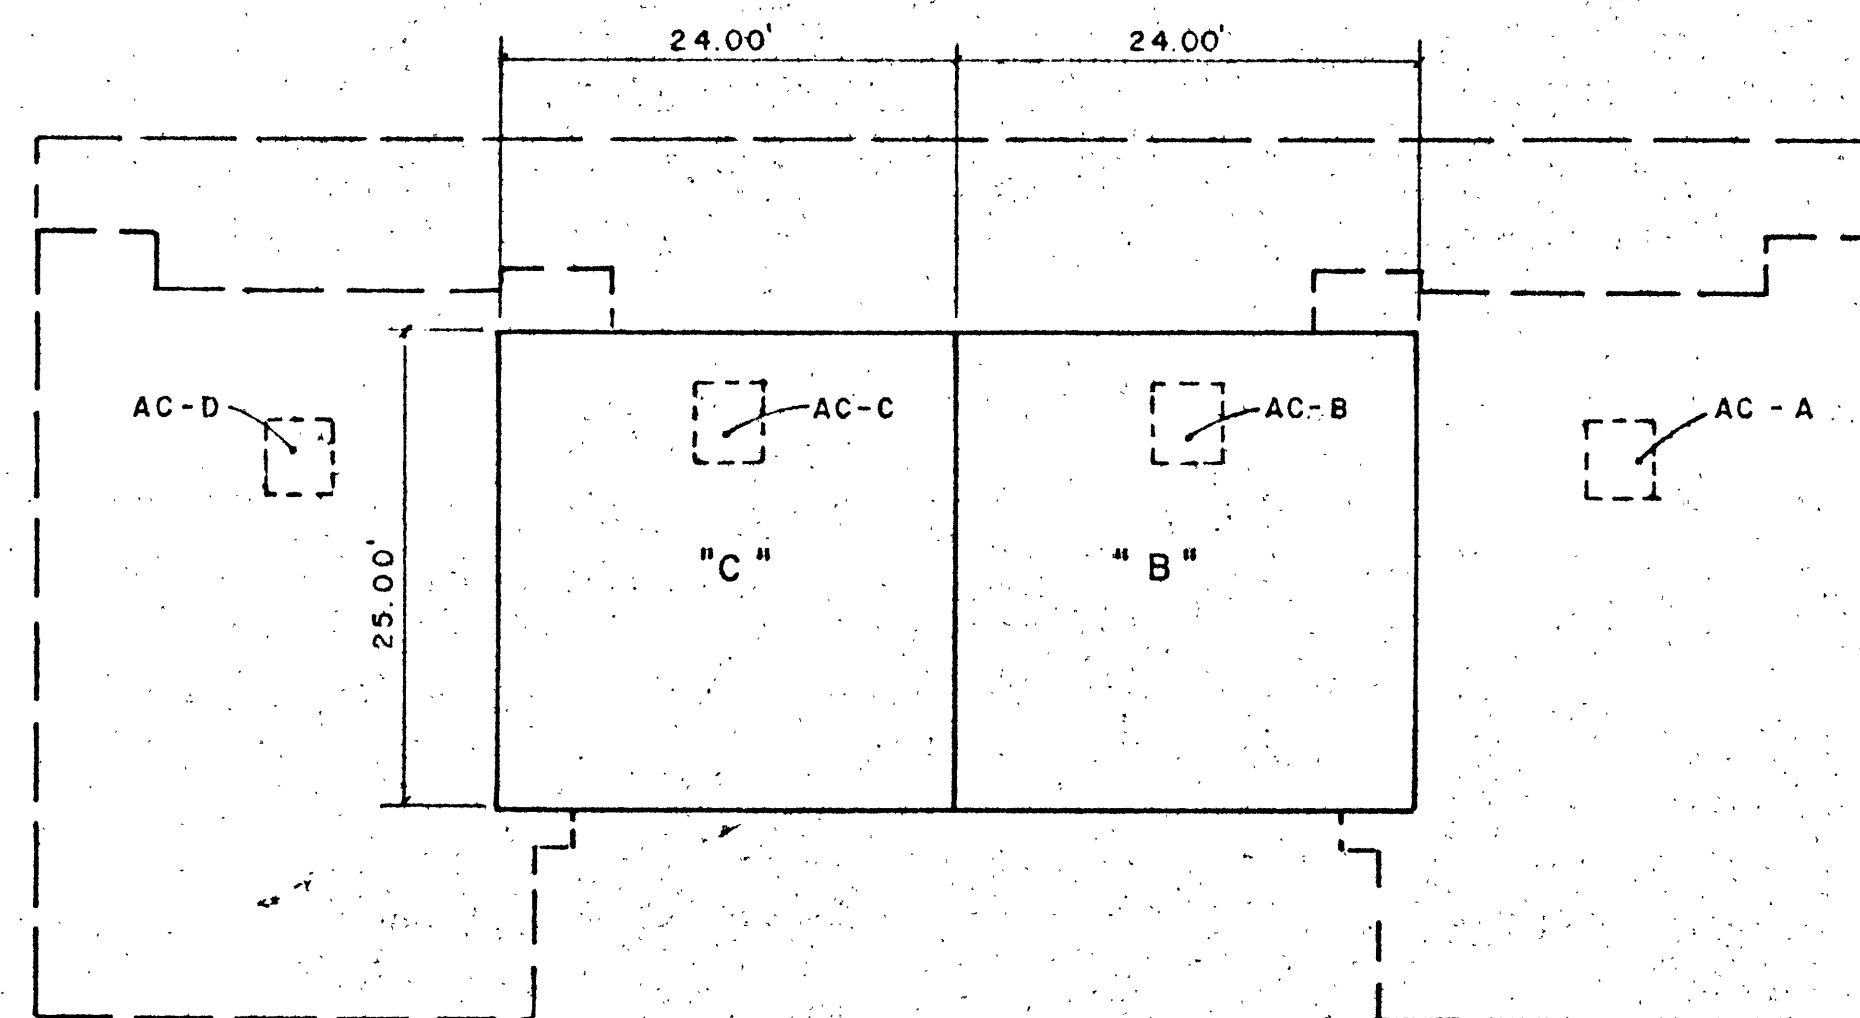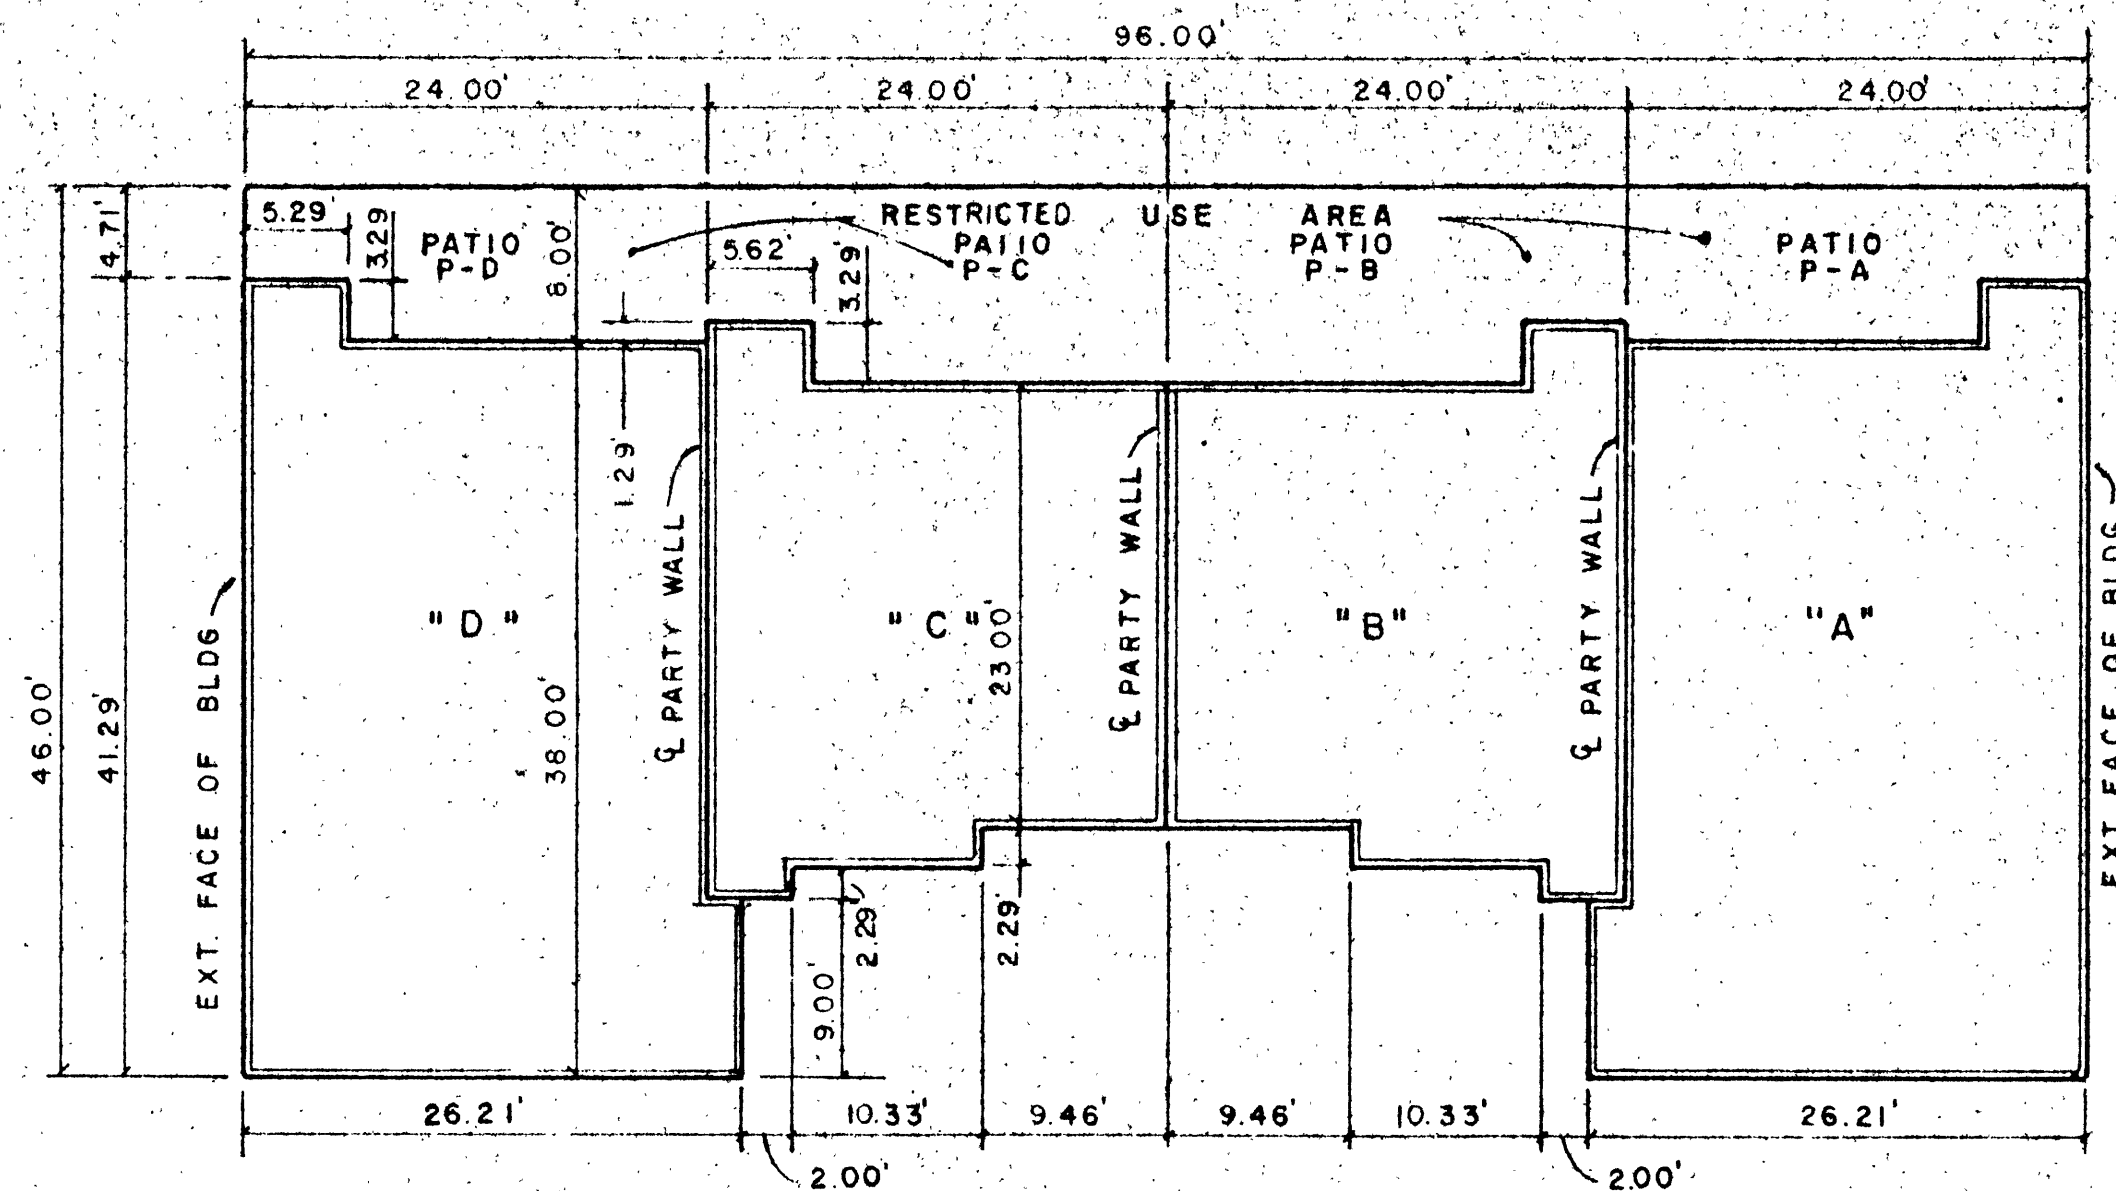

SCHEDULE OF RESTRICTED USE AREA					SCHEDULE OF VERTICAL LIMITS		
CARPORT	PATIO	A/C UNIT	UNIT(S)	BUILDING N°	UNIT (S)	LOWER ELEV. LIMITS	UPPER ELEV. LIMITS
C-1A	P-1A	AC-1A	A	1	A	1904.10	1912.18
C-1B	P-1B	AC-1B	B		B & C	1904.60	1921.66
C-1C	P-1C	AC-1C	C		D	1905.10	1913.18
C-1D	P-1D	AC-1D	D				
C-2A	P-2A	AC-2A	A	2	A	1904.70	1912.78
C-2B	P-2B	AC-2B	B		B & C	1904.20	1921.26
C-2C	P-2C	AC-2C	C		D	1903.70	1911.78
C-2D	P-2D	AC-2D	D				
C-3A	P-3A	AC-3A	A	3	A	1903.30	1911.38
C-3B	P-3B	AC-3B	B		B & C	1903.80	1920.86
C-3C	P-3C	AC-3C	C		D	1904.30	1912.38
C-3D	P-3D	AC-3D	D				
C-4A	P-4A	AC-4A	A	4	A	1903.90	1911.98
C-4B	P-4B	AC-4B	B		B & C	1903.40	1920.46
C-4C	P-4C	AC-4C	C		D	1902.90	1910.98
C-4D	P-4D	AC-4D	D				
C-5A	P-5A	AC-5A	A	5	A	1902.50	1910.58
C-5B	P-5B	AC-5B	B		B & C	1903.00	1920.06
C-5C	P-5C	AC-5C	C		D	1903.50	1911.58
C-5D	P-5D	AC-5D	D				
C-6A	P-6A	AC-6A	A	6	A	1896.00	1904.08
C-6B	P-6B	AC-6B	B		B & C	1896.50	1913.56
C-6C	P-6C	AC-6C	C		D	1897.00	1905.08
C-6D	P-6D	AC-6D	D				
C-7A	P-7A	AC-7A	A	7	A	1897.40	1905.48
C-7B	P-7B	AC-7B	B		B & C	1896.90	1913.96
C-7C	P-7C	AC-7C	C		D	1896.40	1904.48
C-7D	P-7D	AC-7D	D				
C-8A	P-8A	AC-8A	A	8	A	1896.80	1904.88
C-8B	P-8B	AC-8B	B		B & C	1897.30	1914.36
C-8C	P-8C	AC-8C	C		D	1897.80	1905.88
C-8D	P-8D	AC-8D	D				
C-9A	P-9A	AC-9A	A	9	A	1898.20	1906.28
C-9B	P-9B	AC-9B	B		B & C	1897.70	1914.76
C-9C	P-9C	AC-9C	C		D	1897.20	1905.28
C-9D	P-9D	AC-9D	D				
C-10A	P-10A	AC-10A	A	10	A	1897.60	1905.68
C-10B	P-10B	AC-10B	B		B & C	1898.10	1915.16
C-10C	P-10C	AC-10C	C		D	1898.60	1906.68
C-10D	P-10D	AC-10D	D				
C-11A	P-11A	AC-11A	A	11	A	1898.40	1906.48
C-11B	P-11B	AC-11B	B		B & C	1898.90	1915.96
C-11C	P-11C	AC-11C	C		D	1899.40	1907.48
C-11D	P-11D	AC-11D	D				
C-12A	P-12A	AC-12A	A	12	A	1898.80	1907.88
C-12B	P-12B	AC-12B	B		B & C	1899.30	1916.36
C-12C	P-12C	AC-12C	C		D	1898.80	1906.88
C-12D	P-12D	AC-12D	D				
C-13A	P-13A	AC-13A	A	13	A	1898.80	1906.88
C-13B	P-13B	AC-13B	B		B & C	1899.30	1916.36
C-13C	P-13C	AC-13C	C		D	1899.80	1907.88
C-13D	P-13D	AC-13D	D				
C-14A	P-14A	AC-14A	A	14	A	1899.40	1907.48
C-14B	P-14B	AC-14B	B		B & C	1898.90	1915.96
C-14C	P-14C	AC-14C	C		D	1898.40	1906.48
C-14D	P-14D	AC-14D	D				
C-15A	P-15A	AC-15A	A	15	A	1898.00	1906.08
C-15B	P-15B	AC-15B	B		B & C	1898.05	1915.56
C-15C	P-15C	AC-15C	C		D	1899.00	1907.08
C-15D	P-15D	AC-15D	D				
C-16A	P-16A	AC-16A	A	16	A	1898.60	1906.68
C-16B	P-16B	AC-16B	B		B & C	1898.50	1915.16
C-16C	P-16C	AC-16C	C		D	1897.60	1905.68
C-16D	P-16D	AC-16D	D				
C-17A	P-17A	AC-17A	A	17	A	1904.70	1912.78
C-17B	P-17B	AC-17B	B		B & C	1904.20	1921.26
C-17C	P-17C	AC-17C	C		D	1903.70	1911.78
C-17D	P-17D	AC-17D	D				
C-18A	P-18A	AC-18A	A	18	A	1904.10	1912.18
C-18B	P-18B	AC-18B	B		B & C	1904.06	1921.66
C-18C	P-18C	AC-18C	C		D	1905.10	1913.18
C-18D	P-18D	AC-18D	D				
C-19A	P-19A	AC-19A	A	19	A	1905.50	1913.58
C-19B	P-19B	AC-19B	B		B & C	1905.00	1922.06
C-19C	P-19C	AC-19C	C		D	1904.50	1912.58
C-19D	P-19D	AC-19D	D				
C-20A	P-20A	AC-20A	A	20	A	1904.90	1912.98
C-20B	P-20B	AC-20B	B		B & C	1905.40	1922.46
C-20C	P-20C	AC-20C	C		D	1905.90	1913.98
C-20D	P-20D	AC-20D	D				
C-21A	P-21A	AC-21A	A	21	A	1905.90	1913.98
C-21B	P-21B	AC-21B	B		B & C	1905.40	1922.46
C-21C	P-21C	AC-21C	C		D	1904.90	1912.98
C-21D	P-21D	AC-21D	D				
C-22A	P-22A	AC-22A	A	22	A	1904.50	1912.58
C-22B	P-22B	AC-22B	B		B & C	1905.00	1922.06
C-22C	P-22C	AC-22C	C		D	1905.50	1913.58
C-22D	P-22D	AC-22D	D				

BENCH MARK:

CLV-06135D-2 RIVIT & PLATE
AT NE COR. BRUCE & OGDEN.
ELEV. = 1904.34