

BOOK 1788 ~~BOOK 1779~~

AMENDED
STEWART TOWN
A CONDOMINIUM SUBDIVISION

BEING A PORTION OF THE NW 1/4 SE 1/4 SECTION 35, T.20S., R.61E., MDM
CITY OF LAS VEGAS CLARK COUNTY, NEVADA

1738731 1747906

CURVE DATA

N#	Δ	R	L	T
1	89° 33' 57"	20.00'	31.26'	19.85'
2	90° 42' 43"	15.00'	23.75'	15.19'
3	90° 13' 11"	10.00'	15.73'	10.04'
4	89° 30' 09"	15.00'	23.43'	14.87'
5	90° 00' 00"	3.00'	4.71'	3.00'
6	180° 00' 00"	2.00'	6.28'	—
7	90° 00' 00"	15.00'	23.56'	15.00'
8	27° 39' 50"	33.00'	18.83'	9.60'
9	55° 19' 40"	3.00'	2.90'	1.57'

SCALE 1" = 30'

LEGEND

- 22 BUILDING NUMBER
 - B UNIT LETTER
 - 6 P.S. PARKING SPACES
 - FOUND MONUMENT
 - SET BRASS CAP
 - C-10A COVERED CARPORT, PARKING ASSIGNMENT
 - P-10A PATIO (SEE SHEET 3)
 - AC-10A AIRCONDITIONING/HEATING UNIT(SEE SHEET 3)
 - II LOT NUMBER
 - 2 PHASE NUMBER
- RESTRICTED USE AREAS

CHURCH TRACT BOOK 2, PAGE 98

18th. STREET


FD. NAIL & SHINER

BOULDER DAM HOMESITE ADDITION TRACT NO.2 AMENDED
BOOK 1 PAGE 76

STEWART AVENUE

OGDEN AVENUE

UNDEVELOPED
N.A.P.O.T.S.

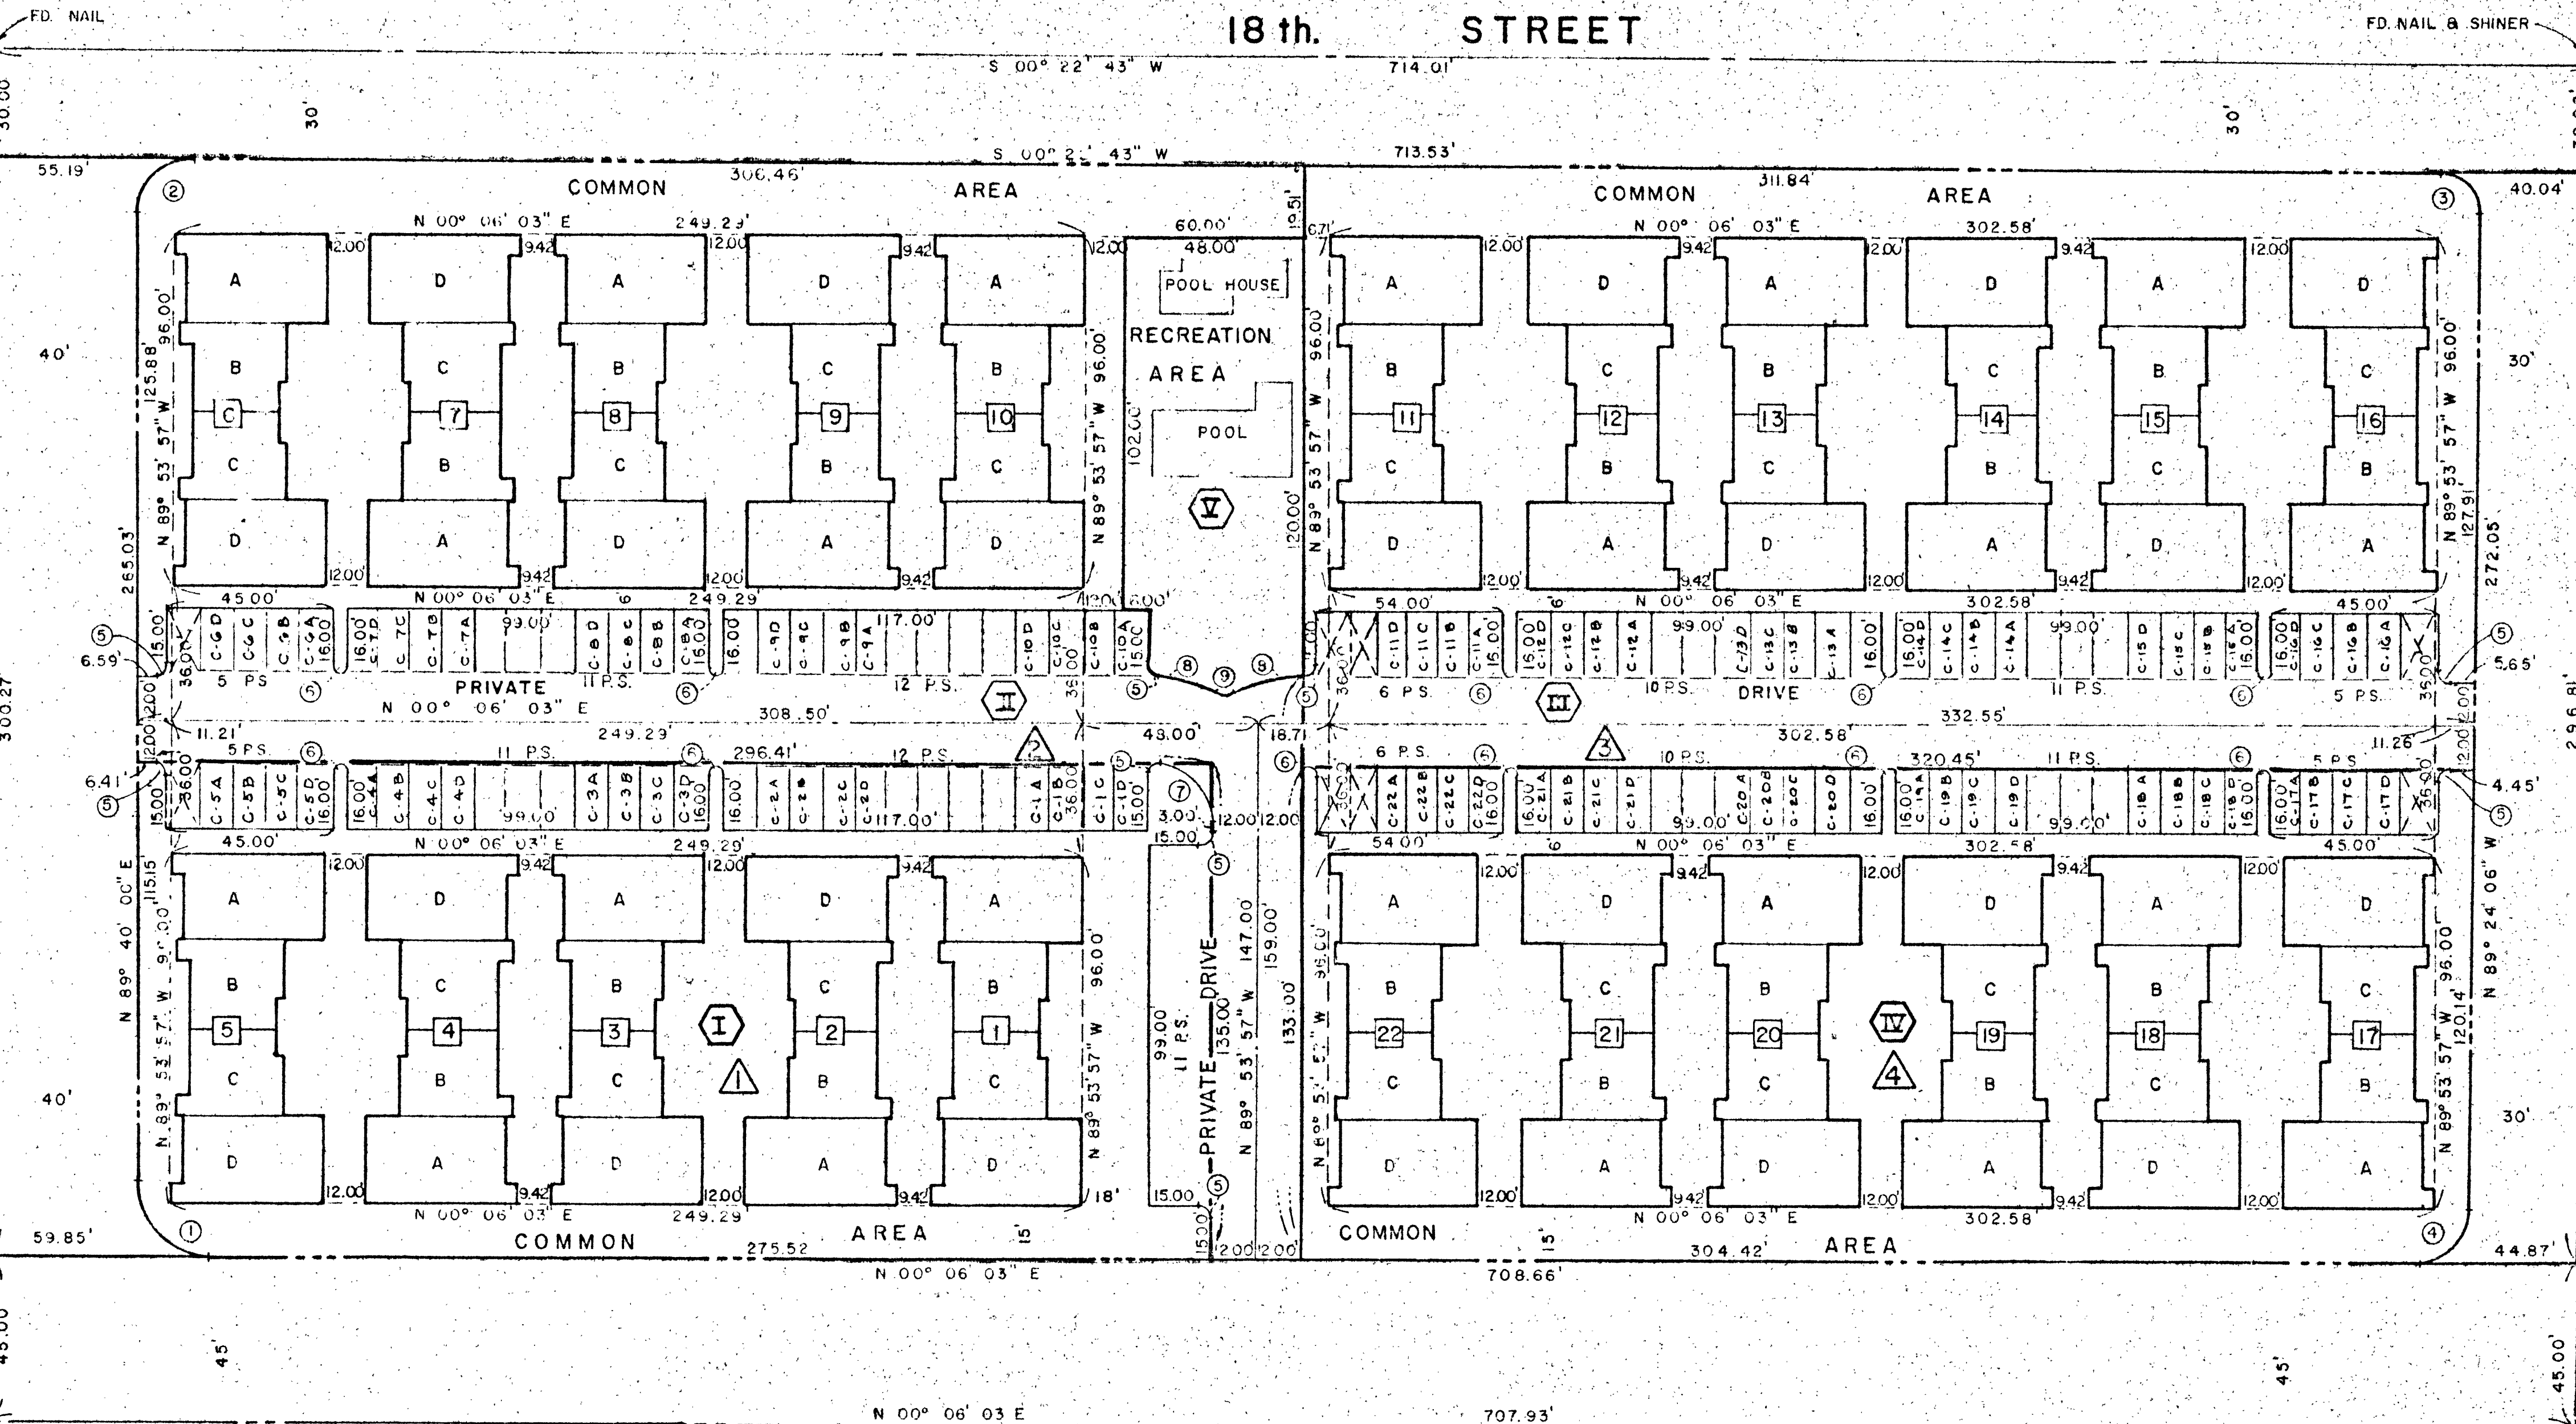

C 1/4 SECTION 36
ESTABLISHED BY TIES

BRUCE STREET

STREET

MAYFAIR TRACT NO. 3 BOOK 2 PAGE 42