

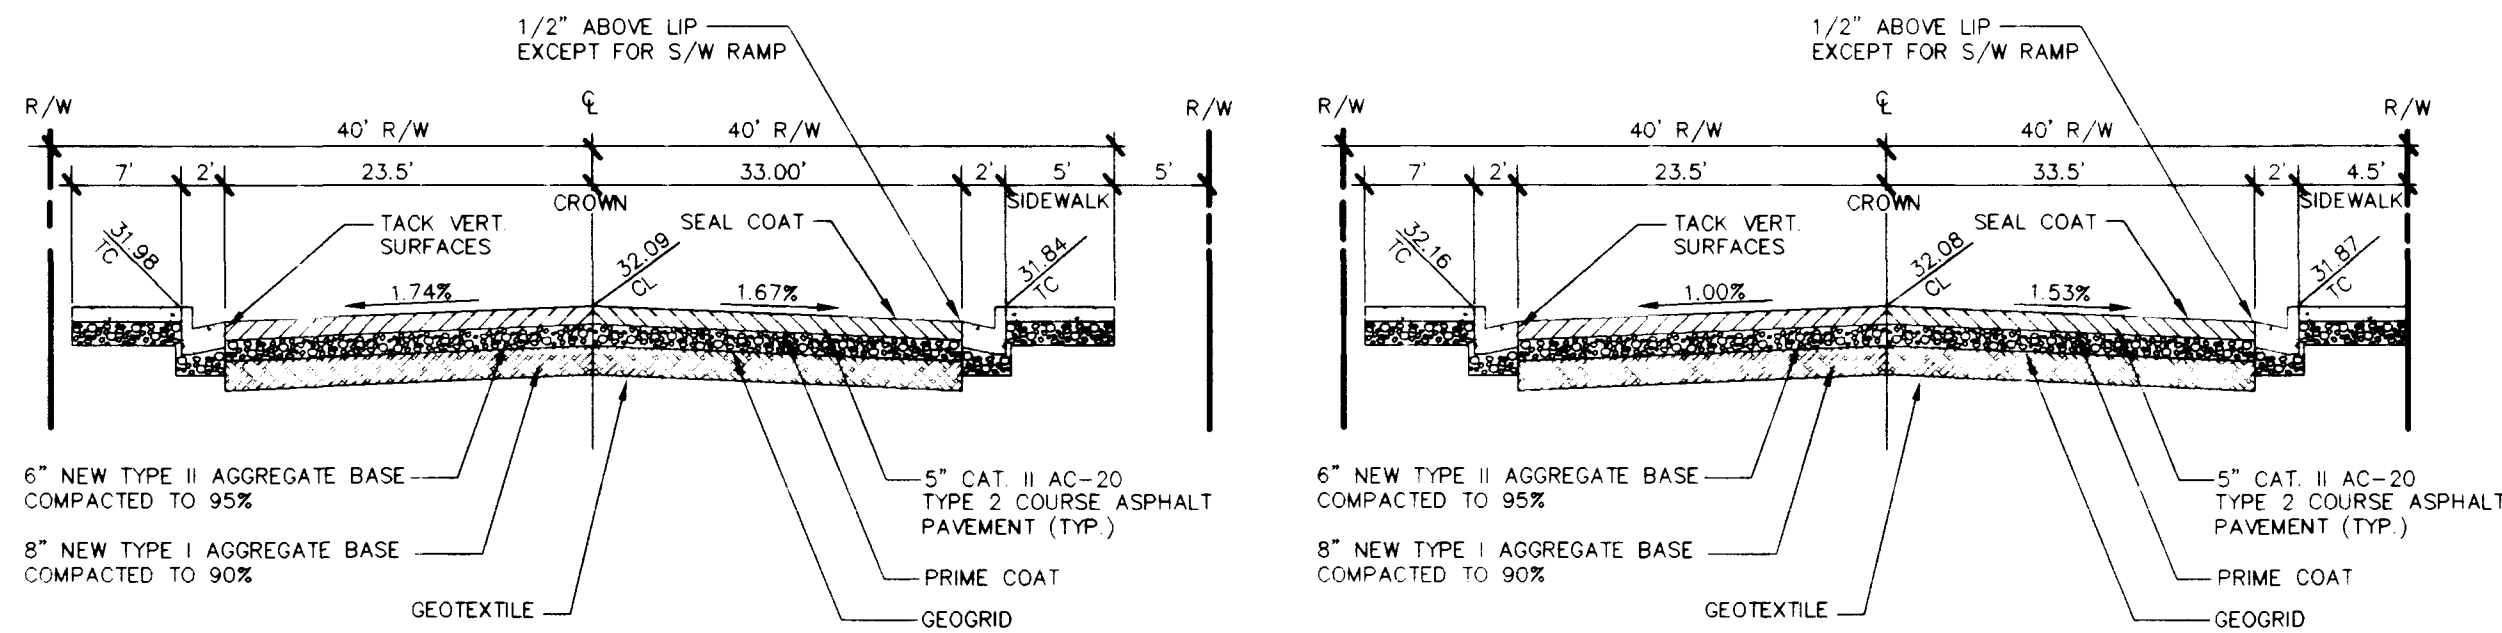


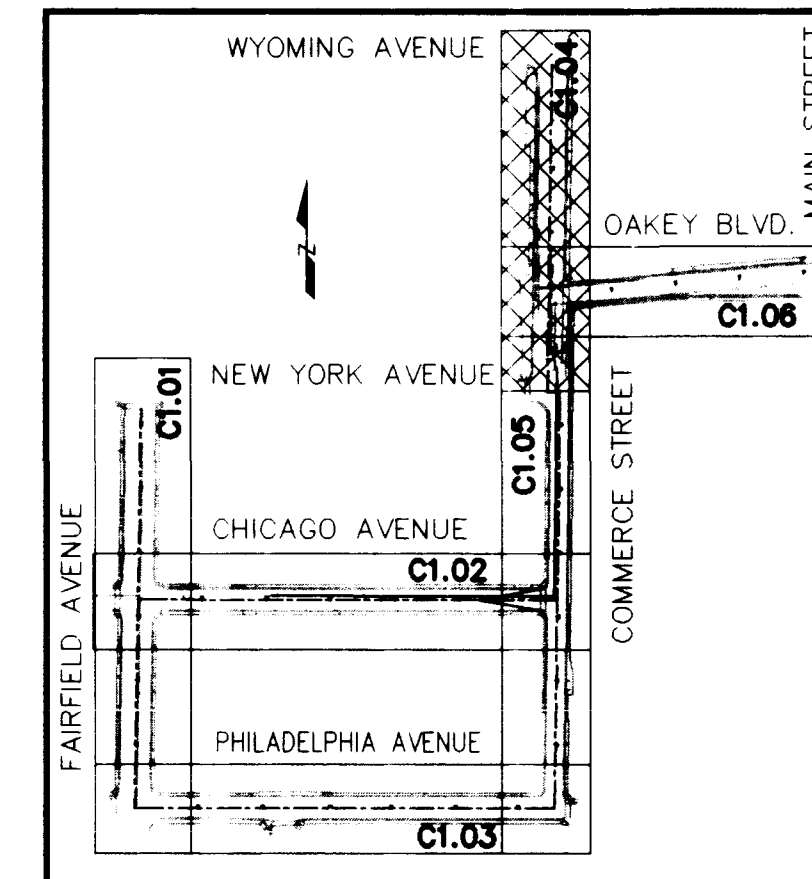


SECTION A-A
STA. 9+00.00
N.T.S.

SECTION B-B
STA. 13+00.00
N.T.S.

SIDEWALK DETAIL

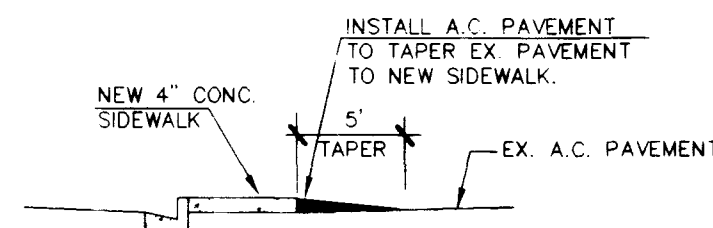

KEY MAP

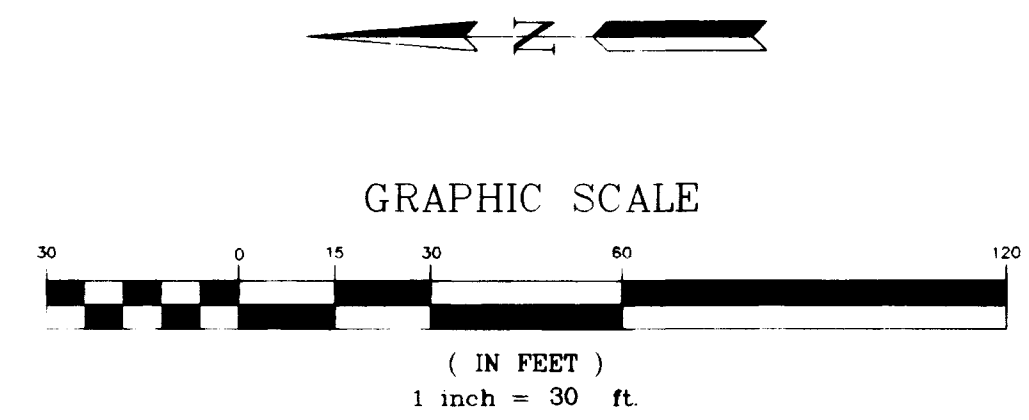

BENCHMARK

BENCHMARK ID #2LV10 35WW6
RIVET AND PLATE IN TOP OF CURB, EAST CURB OF LAS VEGAS BOULEVARD AND BALTIMORE AVENUE.

NGVD29 DATUM ELEV. = 2033.55 FEET
(NAVD88 = NGVD29 DATUM + 2.46 FEET)



BASIS OF BEARING

N 04°39'21" E BEING THE WEST LINE OF THE SOUTHWEST QUARTER (SW1/4) OF SECTION 3, TOWNSHIP 21 SOUTH, RANGE 61 EAST, M.D.M. SAID LINE ALSO BEING THE WEST RIGHT-OF-WAY OF COMMERCE STREET.

CONSTRUCTION NOTES

- 1 REMOVE AND REPLACE EXISTING "L" TYPE CURB AND GUTTER PER C.C. AREA STD. DWG. NO. 216.
- 2 REMOVE AND REPLACE EXISTING SIDEWALK PER C.C. AREA STD. DWG. NO. 234.
- 3 REMOVE AND REPLACE EXISTING RESIDENTIAL DRIVEWAY PER C.C. AREA STD. DWG. NO. 223.
- 4 REMOVE EXISTING DRIVEWAY AND REPLACE WITH "L" TYPE CURB AND GUTTER AND SIDEWALK PER C.C. AREA STD. DWG. NO. 216 AND 234.
- 5 REMOVE EXISTING SIDEWALK, CURB AND GUTTER AND REPLACE WITH RESIDENTIAL DRIVEWAY PER C.C. AREA STD. DWG. NO. 223.
- 6 REMOVE AND REPLACE A.C. PAVEMENT SECTION PER SECTION A-A AND SECTION B-B.
- 7 INSTALL FINAL 2" LIFT A.C. PAVEMENT PER C.C. AREA STANDARDS.
- 8 INSTALL CASE I SIDEWALK RAMP PER C.C. AREA STD. DWG. NO. 235 (A & B = 8')
- 9 MATCH EXISTING LIP OF GUTTER.
- 10 MATCH EXISTING EDGE OF VALLEY GUTTER.
- 11 MATCH EXISTING A.C. PAVEMENT.
- 12 RELOCATE EXISTING STREET LIGHT PER CLV STANDARDS.
- 13 INSTALL MANHOLE PER C.C. AREA STD. DWG. NO. 403.
- 14 INSTALL D.I. PER C.C. AREA STD. DWG. NO. 412. D=2.0'
- 15 INTERCEPT EXIST. 24" SD - FIELD VERIFY. INV. ELEV.
- 16 BACKFILL TRENCH PER C.C. AREA STD. DWG. NO. 503.
- 17 INSTALL CROSS GUTTER PER C.C. AREA STD. DWG. NO. 228.
- 18 INSTALL COMMERCIAL DRIVEWAY PER C.C. AREA STD. DWG. NO. 222A.
- 19 INSTALL DEPRESSED DRIVEWAY PER C.C. AREA STD. DWG. NO. 227.
- 20 ADJUST VALVE BOXES AND METER BOXES TO FINISHED GRADE. VALVE TO BE ACCESSIBLE AT ALL TIMES.
- 21 ABANDON EX. GATE VALVE IN OPEN POSITION.
- 22 INSTALL 12" GATE VALVE IN EX. WATER LINE AT A MINIMUM OF 6' FROM VALLEY GUTTER.
- 23 ADJUST SEWER MAHOLE AND VAULTS TO MATCH FINISHED GRADE.
- 24 CLV WILL RELOCATE STREET LIGHT AND CONDUITS IN THIS AREA.

LEGEND

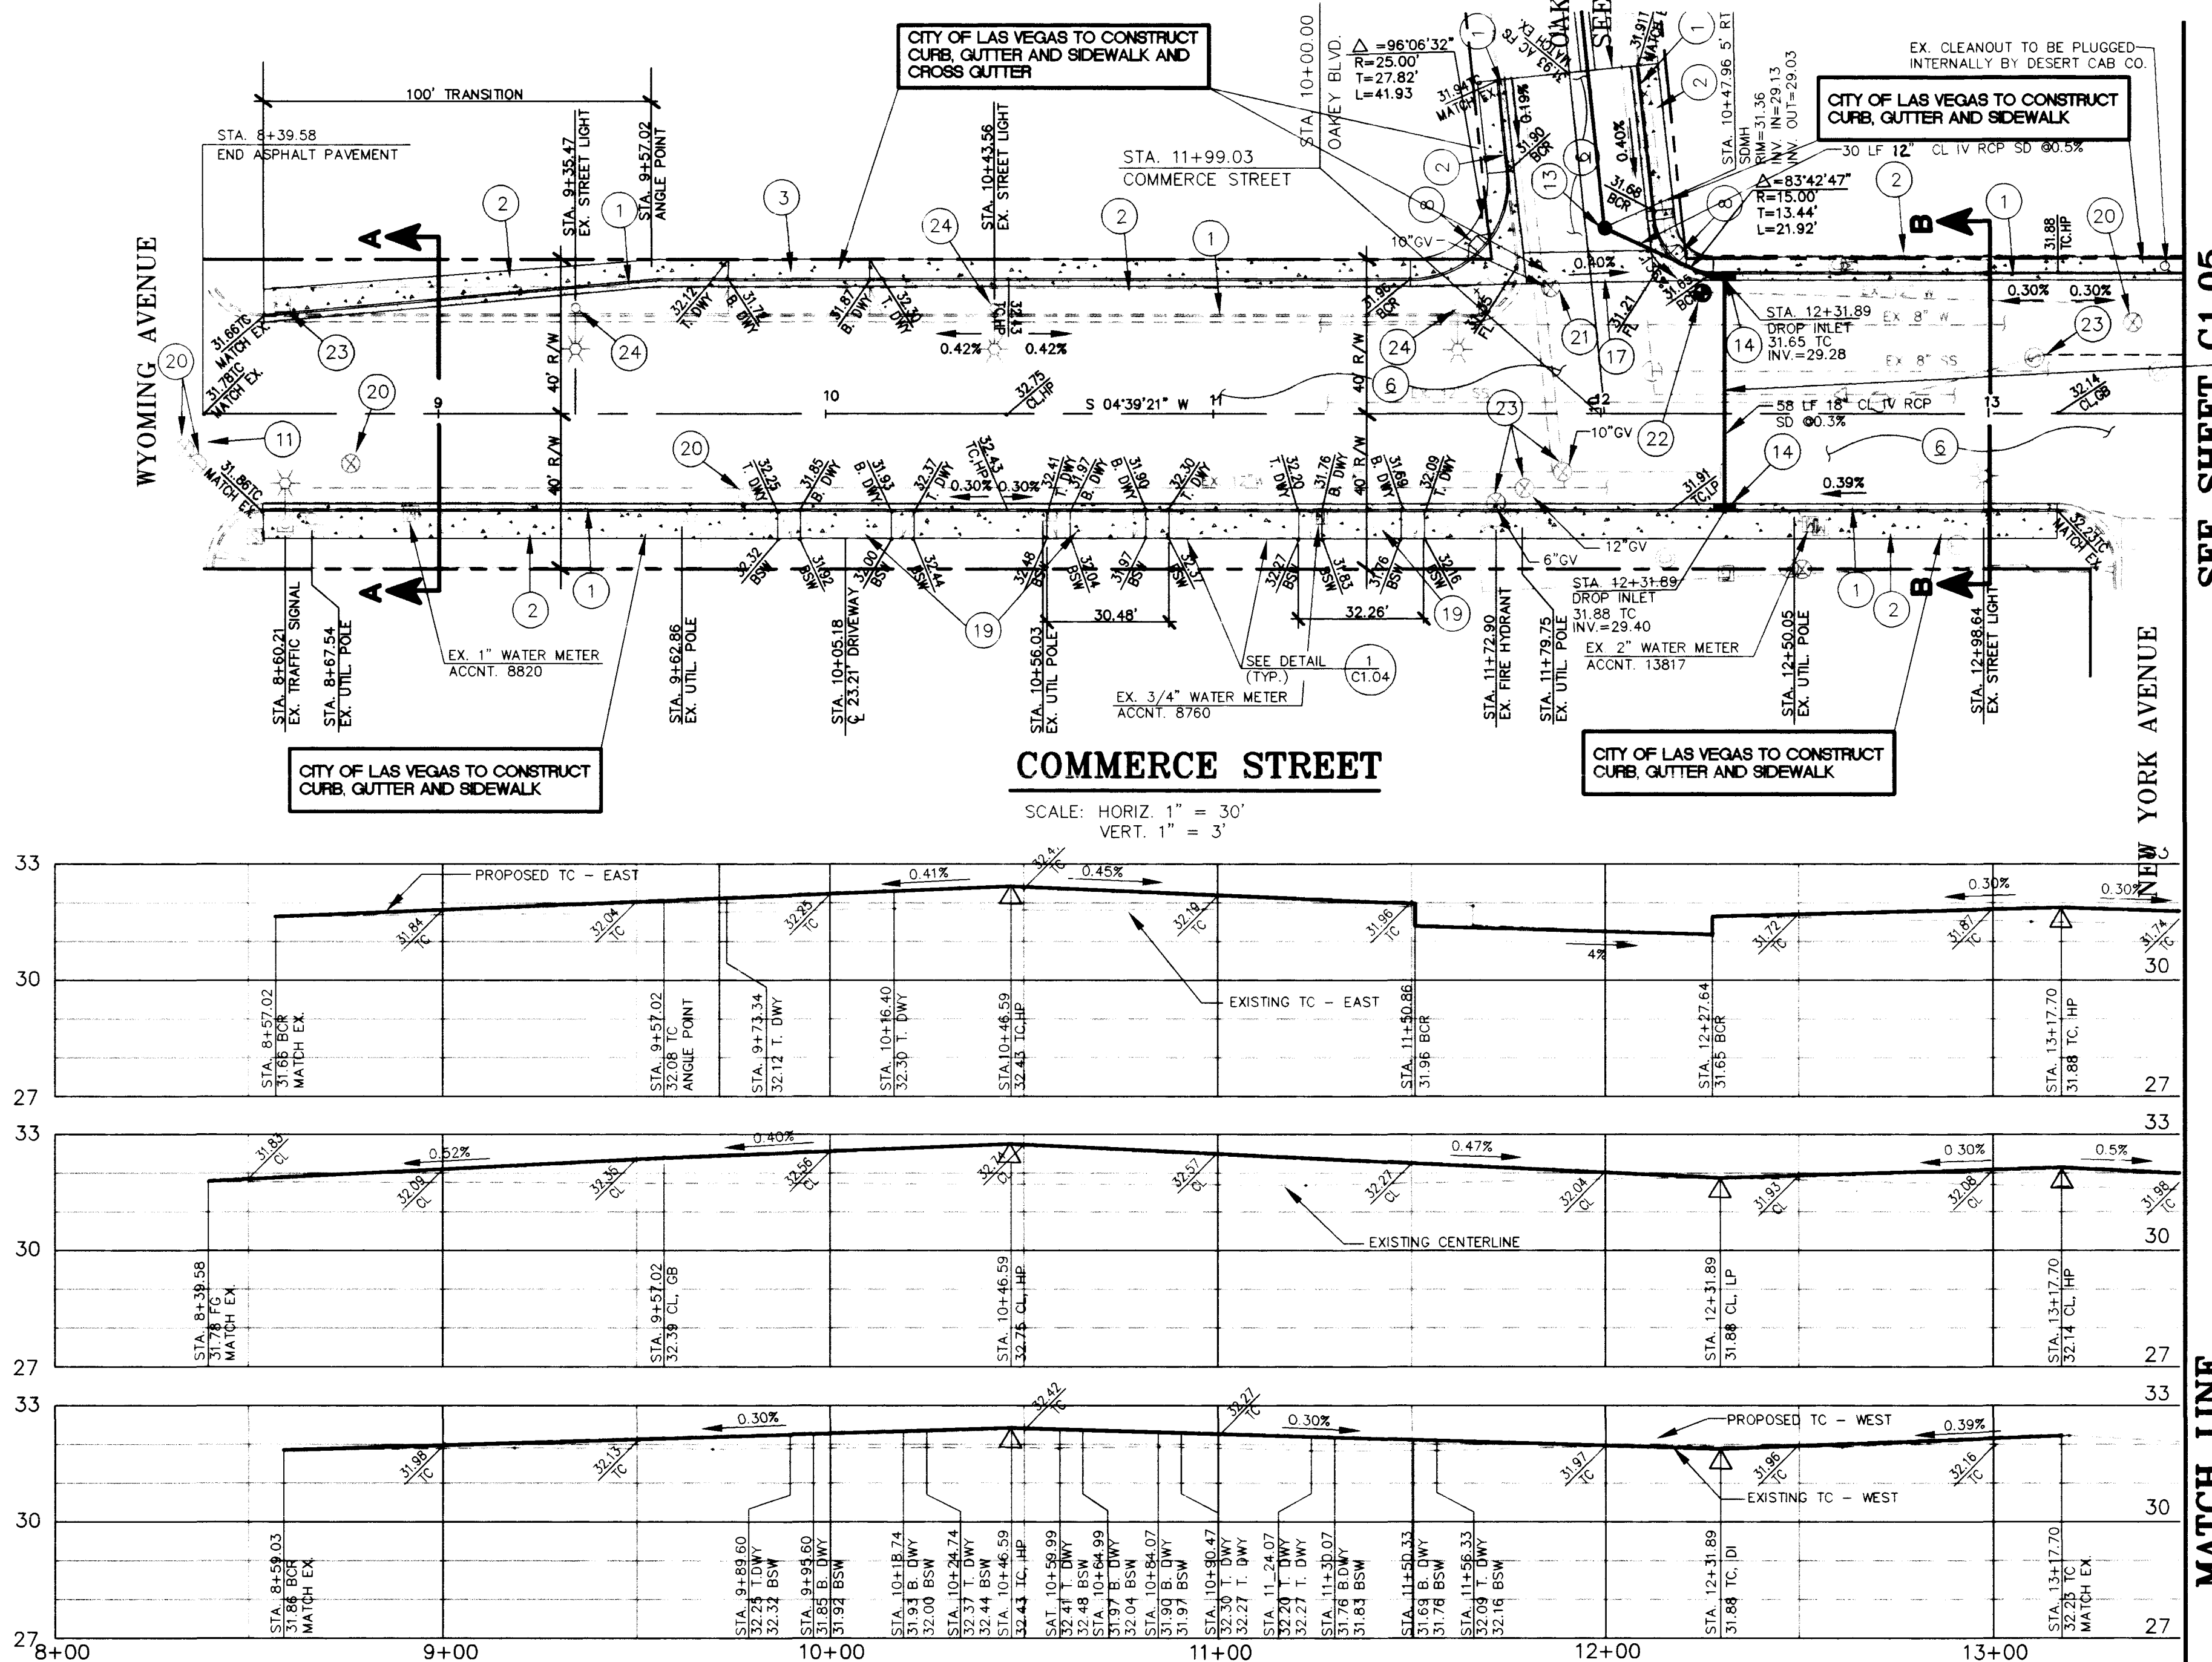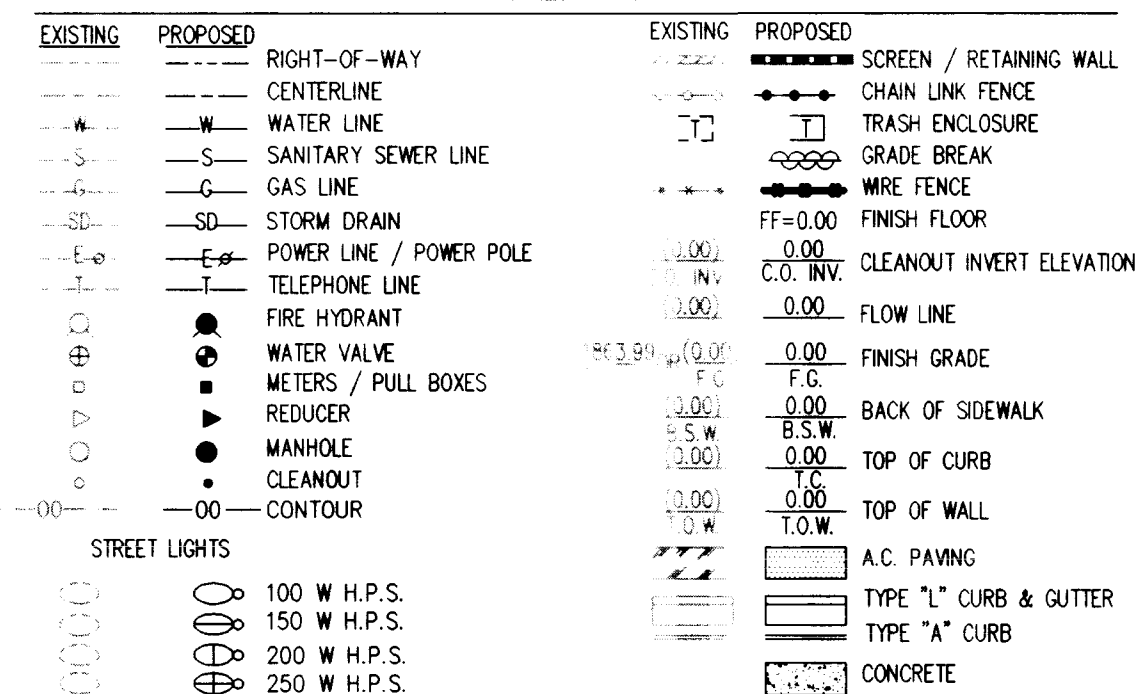

COMMERCE STREET

SCALE: HORIZ. 1" = 30'
VERT. 1" = 3'

UTILITY NOTE:

ALL AT GRADE UTILITIES (i.e. WATER VALVE BOXES, MANHOLES, ELECTRIC BOXES, TELEPHONE BOXES, etc.) SHALL BE ADJUSTED TO PROPOSED FINISHED GRADES.

AVOID CUTTING UNDERGROUND UTILITY LINES. IT'S COSTLY.
Call before you Dig—
1-800-227-2600
UNDERGROUND SERVICE ALERT (USA)

AVOID OVERHEAD POWER LINE CONTACT
Call before you OVERHEAD
1-702-593-6111
NEVADA POWER ENVIRONMENT AND SAFETY SERVICES DEPARTMENT

MARTIN & MARTIN ASSUMES NO RESPONSIBILITY FOR EXISTING UTILITY LOCATIONS AND ELEVATIONS. THE UTILITIES SHOWN ON THIS DRAWING HAVE BEEN PLOTTED FROM THE BEST AVAILABLE INFORMATION. IT IS, HOWEVER, THE CONTRACTOR'S RESPONSIBILITY TO FIELD VERIFY THE LOCATION AND ELEVATION OF ALL UTILITIES PRIOR TO THE COMMENCEMENT OF ANY CONSTRUCTION. CONTRACTOR TO FIELD VERIFY ALL EXISTING SITE CONDITIONS PRIOR TO CONSTRUCTION. IF A CONFLICT EXISTS BETWEEN WHAT IS SHOWN ON THESE DRAWINGS AND WHAT EXISTS IN THE FIELD, THE CONTRACTOR IS TO NOTIFY THE ARCHITECT OR ENGINEER IMMEDIATELY.

LAS VEGAS VALLEY WATER DISTRICT DATE

MARTIN & MARTIN

MARTIN & MARTIN
CIVIL ENGINEERS
1909 SOUTH JONES BLVD
SUITE B
LAS VEGAS, NEVADA 89102
PHONE (702) 248-8000



PLAN & PROFILE
COMMERCE STREET
STRATOSPHERE HOTEL & CASINO
OFFSITE STREET IMPROVEMENTS

no	description of revisions	date	name


date	11-8-96
job number	1363.31
design by	J. WAKENHUT
drawn by	V. WINFORD
checked by	J. ENTSMINGER, P.E.

sheet number

C1.04

5 of 7

FILE: H:\CAD\1353\SURVEY2\STREET
107-V2721

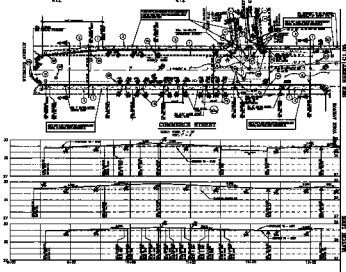

NEW YORK—A major effort to coordinate the nation's health care delivery system is under way, according to a report from the National Academy of Medicine. The report, "The Future of Health Care Delivery," was released last week. It calls for a major effort to coordinate the nation's health care delivery system, including the development of a national health care system, the creation of a national health care authority, and the establishment of a national health care council.

USEFUL NOTES

ALL AT HOME FILTERS (e.g. water
clay, sponges, seaweeds, grass
mats, floating mats, etc.)
SHALL BE ADJUSTED TO PROPOSED
PRODUCT DESIGN.

CALL-TIME Call before you over- 1-800-333-3333	CALL-TIME Call before you over- 1-800-333-3333
---	---

DISCUSSION

REMARKS: 1. JUNE 1978
2. JUNE 1978
3. JUNE 1978
INDEX OF SUBJECTS

2. APPROX 2.0000 G. WEIGH ONE OF THE FOLLOWING
SUBJECTS (100% BY WEIGHT), 1. VIBRATED IN WATER, AROUND
IN TIME (100% 1000 (PC 4.0) WITH THE NEW 0013-01-0
OF CONCENTRATION

DISSEMINATION SUMMARY

② **RENTAL AND SERVICE CHARGES TO THE RENT CAR AGENT**
AND THE AGENT, RENT CAR, INC., ETC.

③ **NEAL'S AUTO SERVICE** 2411 W. 17th St., Waukegan, IL 60087, 815/491-1111

③ REMOVE AND REPLACE A.S. PUMP/OUT IN/OUT FOR K2

③ 2010年10月1日起实施的《中华人民共和国招标投标法实施条例》规定，招标人应当合理确定中标人，不得将中标合同的主要条款作实质性修改。

- ② MORE THAN 10% OF WATER
- ③ WITH EXCESS RISE OF WATER RISE
- ④ WITH EXCESS A.E. FLOW
- ⑤ WITH EXCESS RISE OF WATER RISE

STELLA SPINELLI FOR 24, 25A, 26, 28, 30,

 **RECYCLING** THROUGH THE U.S. MAIL: 100% RECYCLED PAPER AND INK
 **RECYCLING** THROUGH THE U.S. MAIL: 100% RECYCLED PAPER AND INK
 **RECYCLING** THROUGH THE U.S. MAIL: 100% RECYCLED PAPER AND INK

② **REPLY TO CORRESPONDENCE:** FOR U.S. MAIL, BOX 1000,
ALBANY, NY 12212.

② REMOVE ALL NAIL VALUE IN OTHER PORTION.
NO. 207.

③ REMOVE 1" NAIL VALUE IN THE WARM LANE AT A CORNER
OF 8" PITCH GABLE EAVES.

④ REMOVE NAIL VALUE AND NAIL IN TO EAVES HANGING.

For more information, contact your local health department or the CDC at 1-800-458-5231.

LARGE PRINT

	1980	1981	1982	2
--	------	------	---

THE UNIVERSITY OF CHICAGO

[illegible]

MARTIN & MARTIN
INCORPORATED
9000 W. 16TH AVE., SUITE 100
DENVER, CO 80202
(303) 751-1000



PLAN & PROFILE
CONCRETE BRIDGE

	description of condition	date	status
a)			
b)			
c)			
DATE	7-1-88
DR. NAME	WILLIAM
CLINICAL	1. BURNED
TESTS	1. BURNED

C1.04