


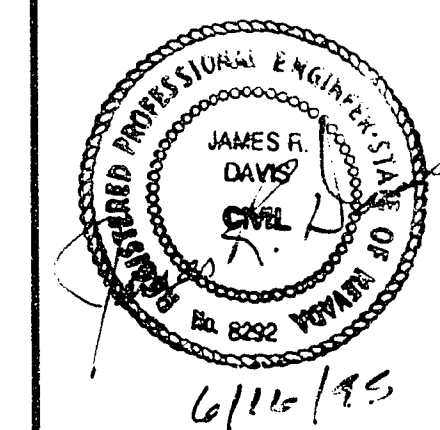

STRATOSPHERE PROJECT  
PROPOSED PARK  
HORIZONTAL CONTROL PLAN

[illegible]



|            |               |
|------------|---------------|
| date       | JUNE 15, 1995 |
| job number | 1353.11       |
| design by  | J. ENTSMINGER |
| drawn by   | M. GARRETT    |

sheet number

C2

SHEET 2 OF 4

650.39

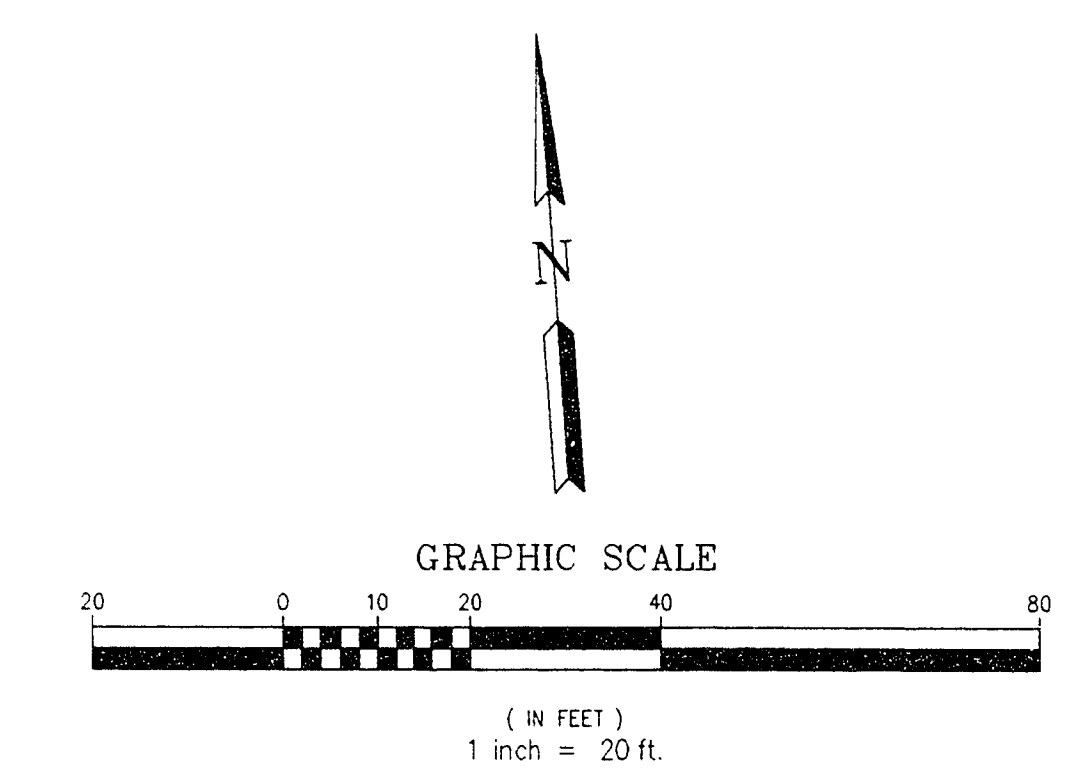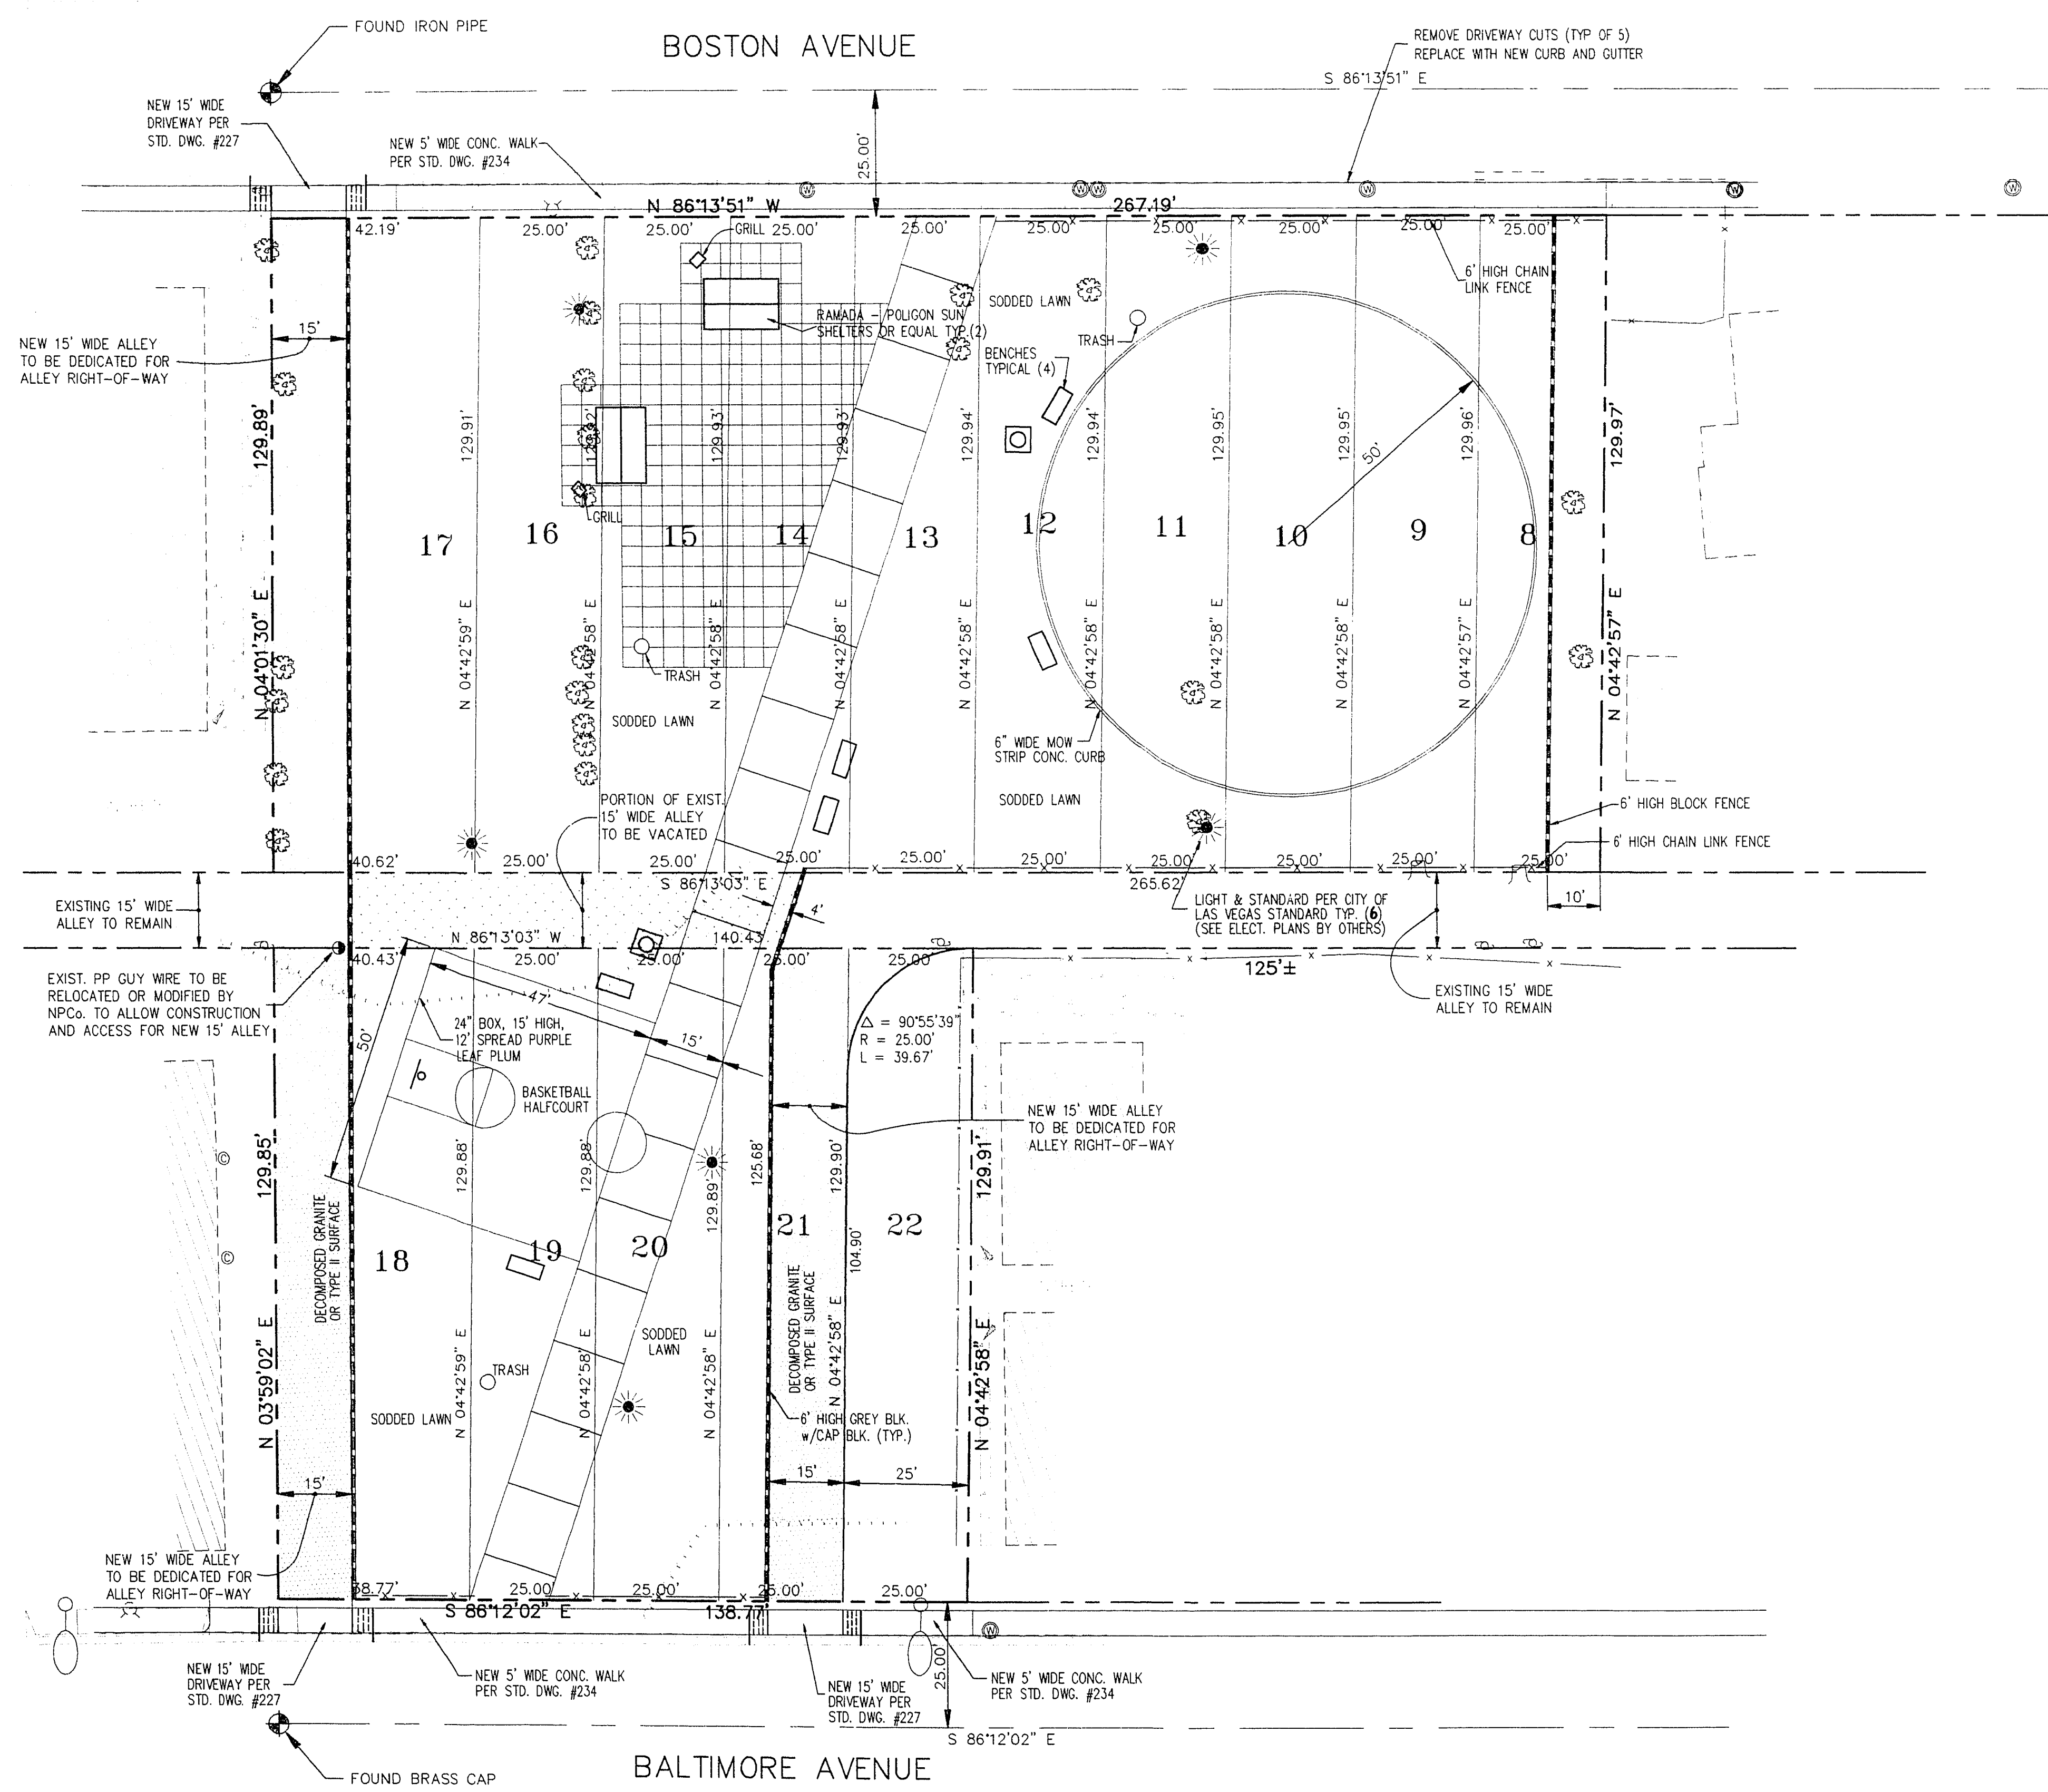

| EXISTING PROPOSED |                         | EXISTING PROPOSED |                           |
|-------------------|-------------------------|-------------------|---------------------------|
|                   | RIGHT-OF-WAY            |                   | SCREEN / RETAINING WALL   |
|                   | CENTERLINE              |                   | WIRE OR CHAIN LINK FENCE  |
|                   | WATER LINE              |                   | TRASH ENCLOSURE           |
|                   | SANITARY SEWER LINE     |                   | GRADE BREAK               |
|                   | GAS LINE                |                   | FINISH FLOOR              |
|                   | STORM DRAIN             |                   | CLEANOUT INVERT ELEVATION |
|                   | POWER LINE / POWER POLE |                   | FLOW LINE                 |
|                   | TELEPHONE LINE          |                   | FINISH GRADE              |
|                   | FIRE HYDRANT            |                   | BACK OF SIDEWALK          |
|                   | WATER VALVE             |                   | TOP OF CURB               |
|                   | METERS / PULL BOXES     |                   | TOP OF WALL               |
|                   | REDUCER                 |                   | TYPE "L" CURB & GUTTER    |
|                   | MANHOLE                 |                   | TYPE "M" CURB             |
|                   | CLEANOUT                |                   | ROOF DRAIN                |
|                   | STREET LIGHT            |                   | END RETAINING WALL        |
|                   | CONTOUR                 |                   |                           |
|                   | CONCRETE                |                   |                           |
|                   | A.C. PAVING             |                   |                           |

NOTE:  
ALL DIMENSIONS ARE MEASURED TO BACK OF CURB UNLESS OTHERWISE NOTED.

LEGAL DESCRIPTION

LOTS 8-22, BLOCK 12  
THE MEADOWS  
PER BOOK 1, PAGE 43  
CLARK COUNTY RECORDS

BENCHMARK

RIVET AND PLATE IN TOP OF CURB, EAST CURB OF LAS VEGAS  
BOULEVARD AND BALTIMORE AVENUE.  
ELEV: 2033.55

## BASIS OF BEARINGS

N 04°39'21" E BEING THE WEST LINE OF THE SOUTHWEST QUARTER (SW 1/4) OF SECTION 3, TOWNSHIP 21 SOUTH, RANGE 61 EAST, M.D.M., SAID LINE ALSO BEING THE WEST RIGHT-OF-WAY OF COMMERCE STREET.

|   |   |
|---|---|
| <p>AVOID CUTTING UNDERGROUND UTILITY LINES. IT'S COSTLY.</p> <p><b>Call before you Dig—</b></p> <p><b>1-800-227-2600</b></p> <p>UNDERGROUND SERVICE ALERT (U.S.A.)</p> | <p>AVOID OVERHEAD POWER LINE CONTACT</p> <p><b>Call before you OVERHEAD</b></p> <p><b>1-702-593-6111</b></p> <p>NEVADA POWER ENVIRONMENT AND SAFETY SERVICES DEPARTMENT</p> |
|---|---|

MARTIN & MARTIN ASSUMES NO RESPONSIBILITY FOR EXISTING UTILITY LOCATIONS AND ELEVATIONS. THE UTILITIES SHOWN ON THIS DRAWING HAVE BEEN PLOTTED FROM THE BEST AVAILABLE INFORMATION. IT IS, HOWEVER, THE CONTRACTORS RESPONSIBILITY TO FIELD VERIFY THE LOCATION AND ELEVATION OF ALL UTILITIES PRIOR TO THE COMMENCEMENT OF ANY CONSTRUCTION. CONTRACTOR TO FIELD VERIFY ALL EXISTING SITE CONDITIONS PRIOR TO CONSTRUCTION. IF A CONFLICT EXIST BETWEEN WHAT IS SHOWN ON THESE DRAWINGS AND WHAT EXISTS IN THE FIELD, THE CONTRACTOR IS TO NOTIFY THE ARCHITECT OR ENGINEER IMMEDIATELY.