


500-4-71

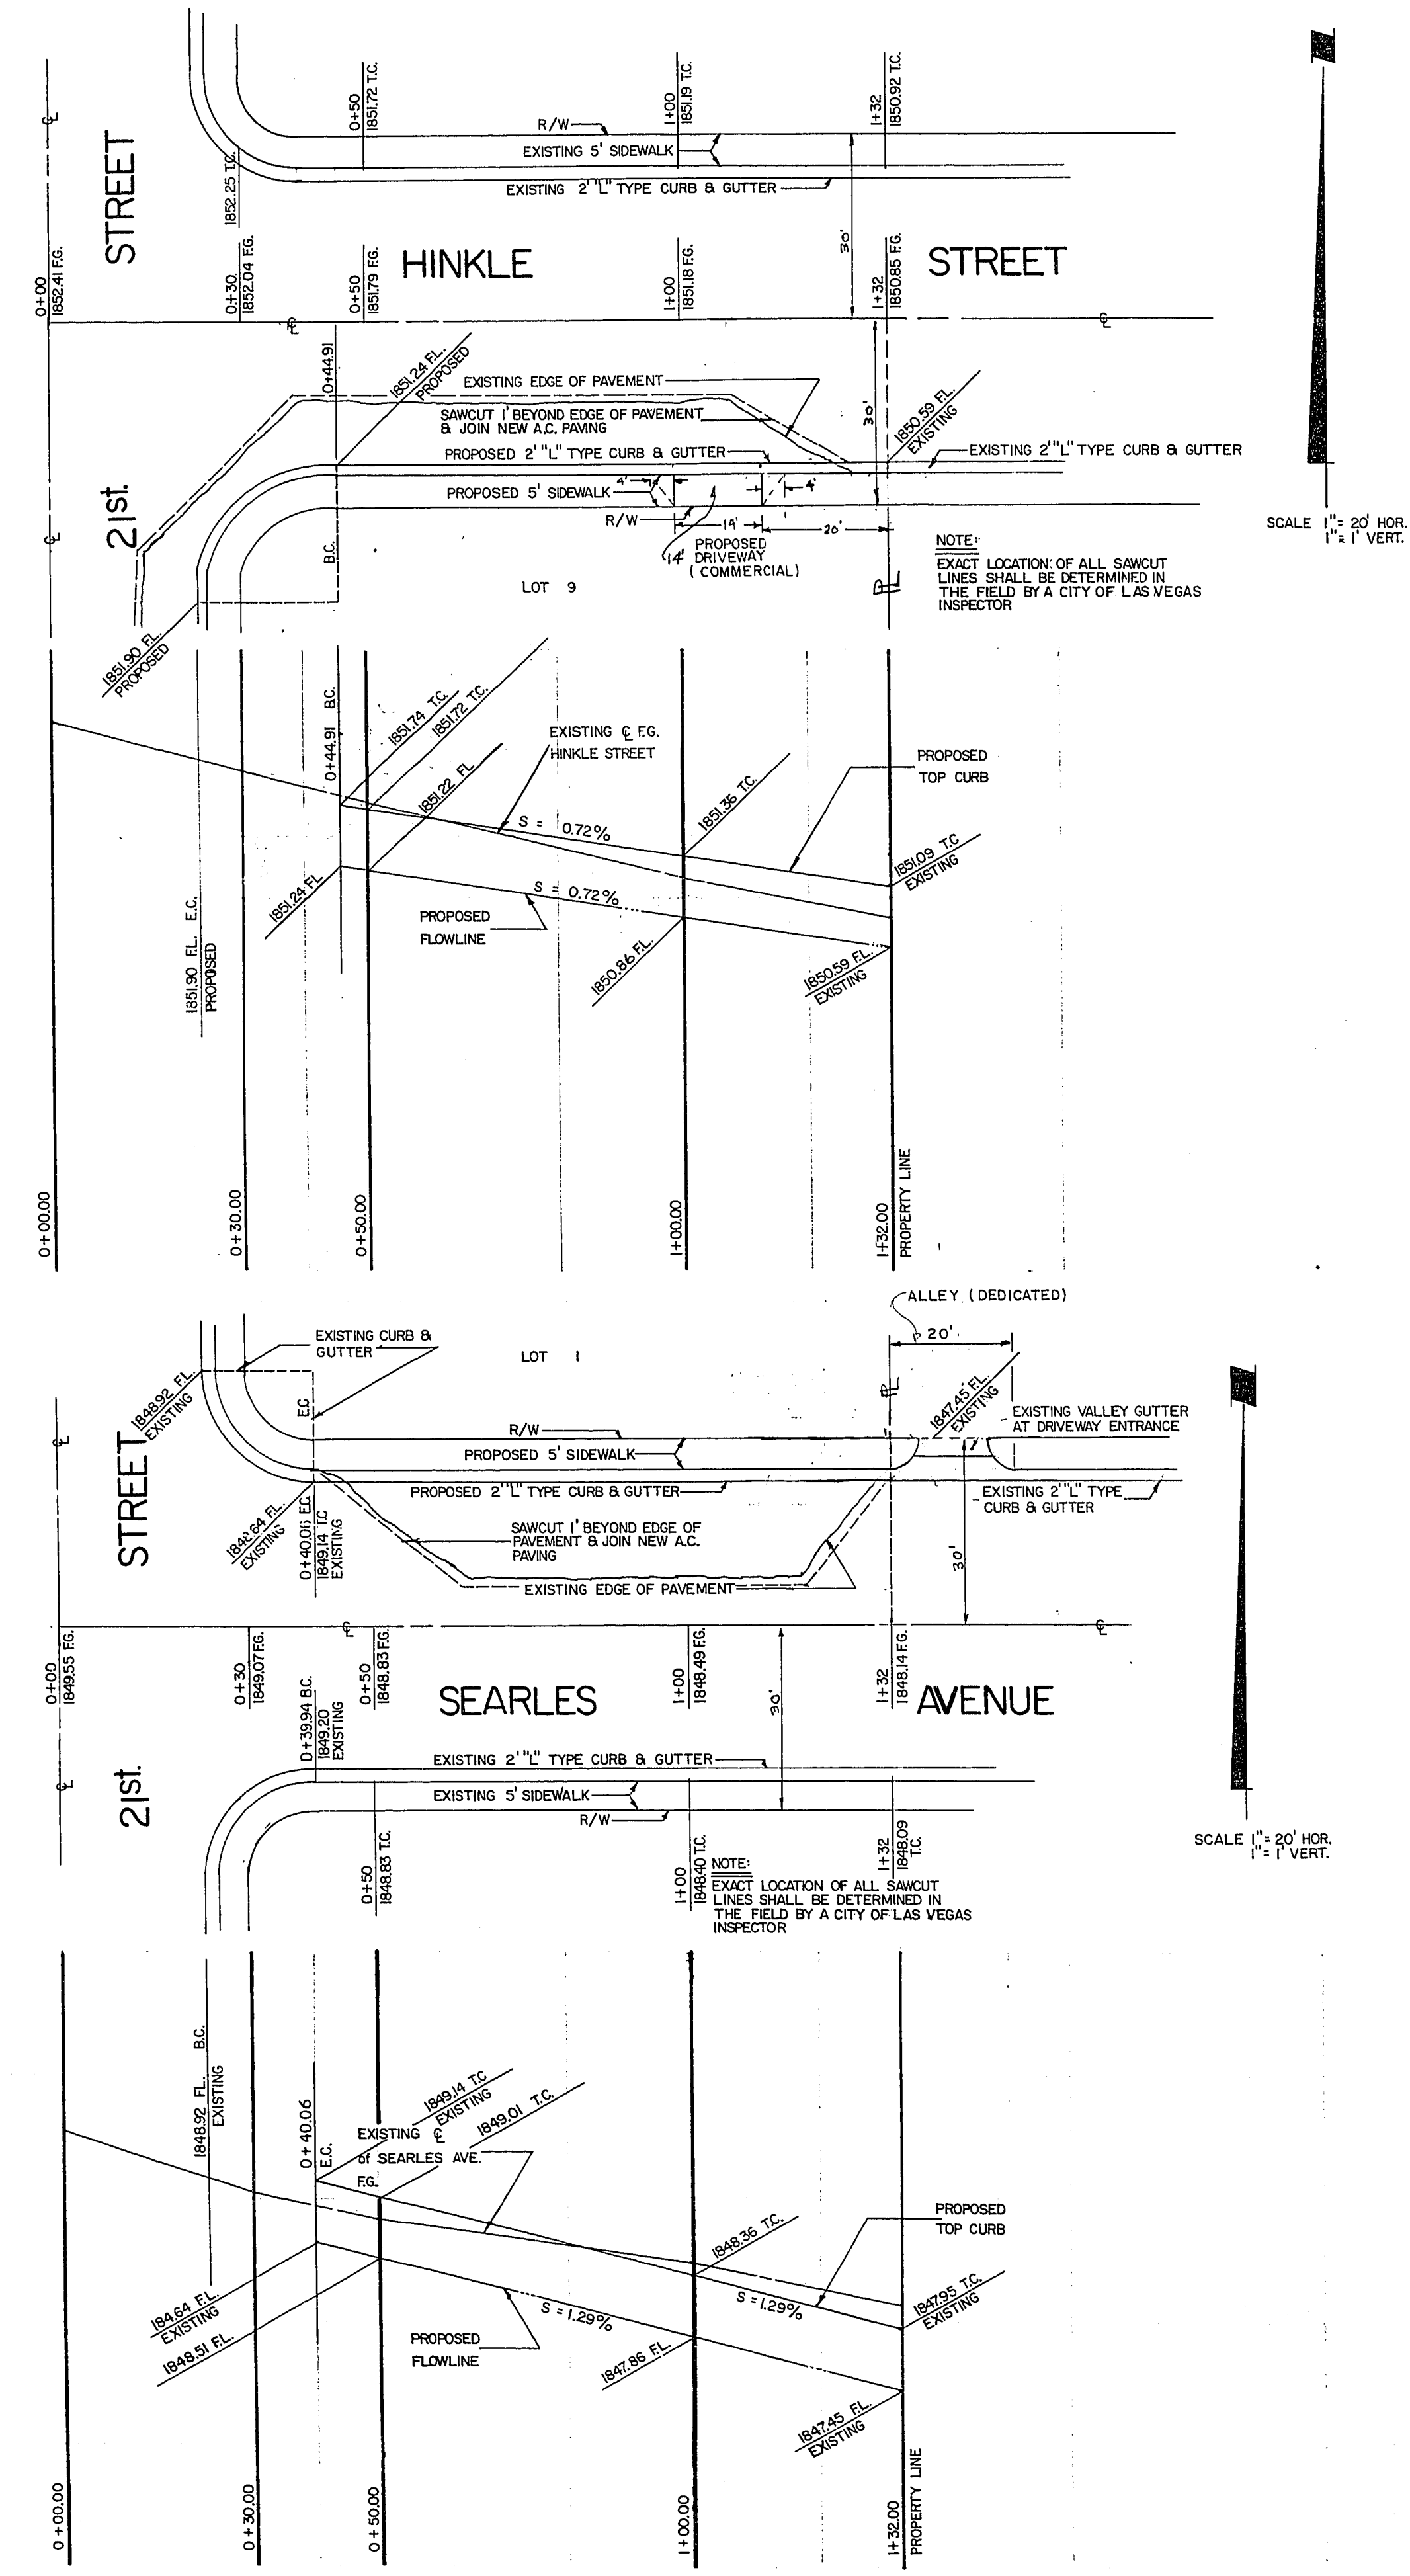

OFFSITE QUANTITIES

1. 2" A.C. PAVING	268 SY
2. 1" TYPE II GRAVEL BASE	94 CY
3. EXCAVATION	0
4. EMBANKMENT	0
5. CURB & GUTTER	179 LF
6. CONCRETE VALLEY GUTTER	890 SF
7. 4" CONCRETE SIDEWALK	890 SF
8. LIGHT STANDARDS	0
9. STREET SIGNS	0
10. STOP SIGNS	0

NOTE: WHEELCHAIR RAMPS SHALL BE CONSTRUCTED IN EACH QUADRANT OF AN INTERSECTION PER STANDARD DRAWING 022A. EXACT LOCATION OF RAMPS SHALL BE DETERMINED IN THE FIELD BY A CITY OF LAS VEGAS INSPECTOR.

Nevada Power Company approves the point of service to the street light system. This shall not be deemed to constitute the placement of the light poles which may be in conflict with Nevada Power Company's prior rights and/or easements.

12-28-79
(Date)
Michael B. Coleman
by: NEVADA POWER COMPANY

APPROVALS

N/A	CLV. ELECTRICAL SUPERVISOR, GEORGE FERRIS	DATE
N/A	CLV. ELECTRICAL COORDINATOR, GENE ROGERS	DATE
[Signature]	CITY ENGINEER, GARY HOLLER	DATE 9-17-80
[Signature]	CLV. TRAFFIC ENGINEER	DATE
[Signature]	CLV. QUALITY CONTROL ENGINEER, DON DEACON	DATE

STREET, CURB & GUTTER PLAN & PROFILE
HINKLE ST. & SEARLES AVE, WEST 132 SW 1/4

SCALE: 1" = 20' HOR.
1" = 1' VERT.

DATE: 12/8/78

DWG. BY: J. PASCOE
DATE: 12/8/78

CHKD. BY: R.F.
DATE: 1/1/79

RICK STRATTON
1405 E. VEGAS VALLEY, 105 CASA VEGAS
LAS VEGAS, NEVADA

By: [Signature] AVERY

ENGINEERING CONSULTANTS
(DIV. OF AVERY CORPORATION)
1401 MARYLAND PARKWAY
LAS VEGAS, NEVADA (702) 385-3877

REVISIONS
9/12/80 R.A.S.
DWG. NO. A7-6
SHEET 6 OF 9



N69-624

107-V1134
7.8 (8pts)