
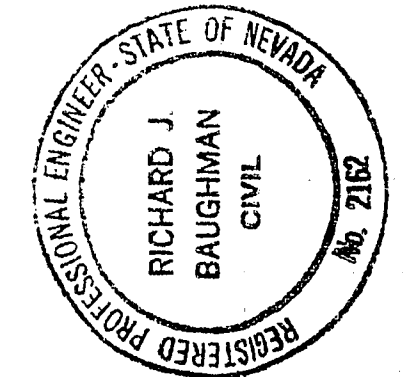
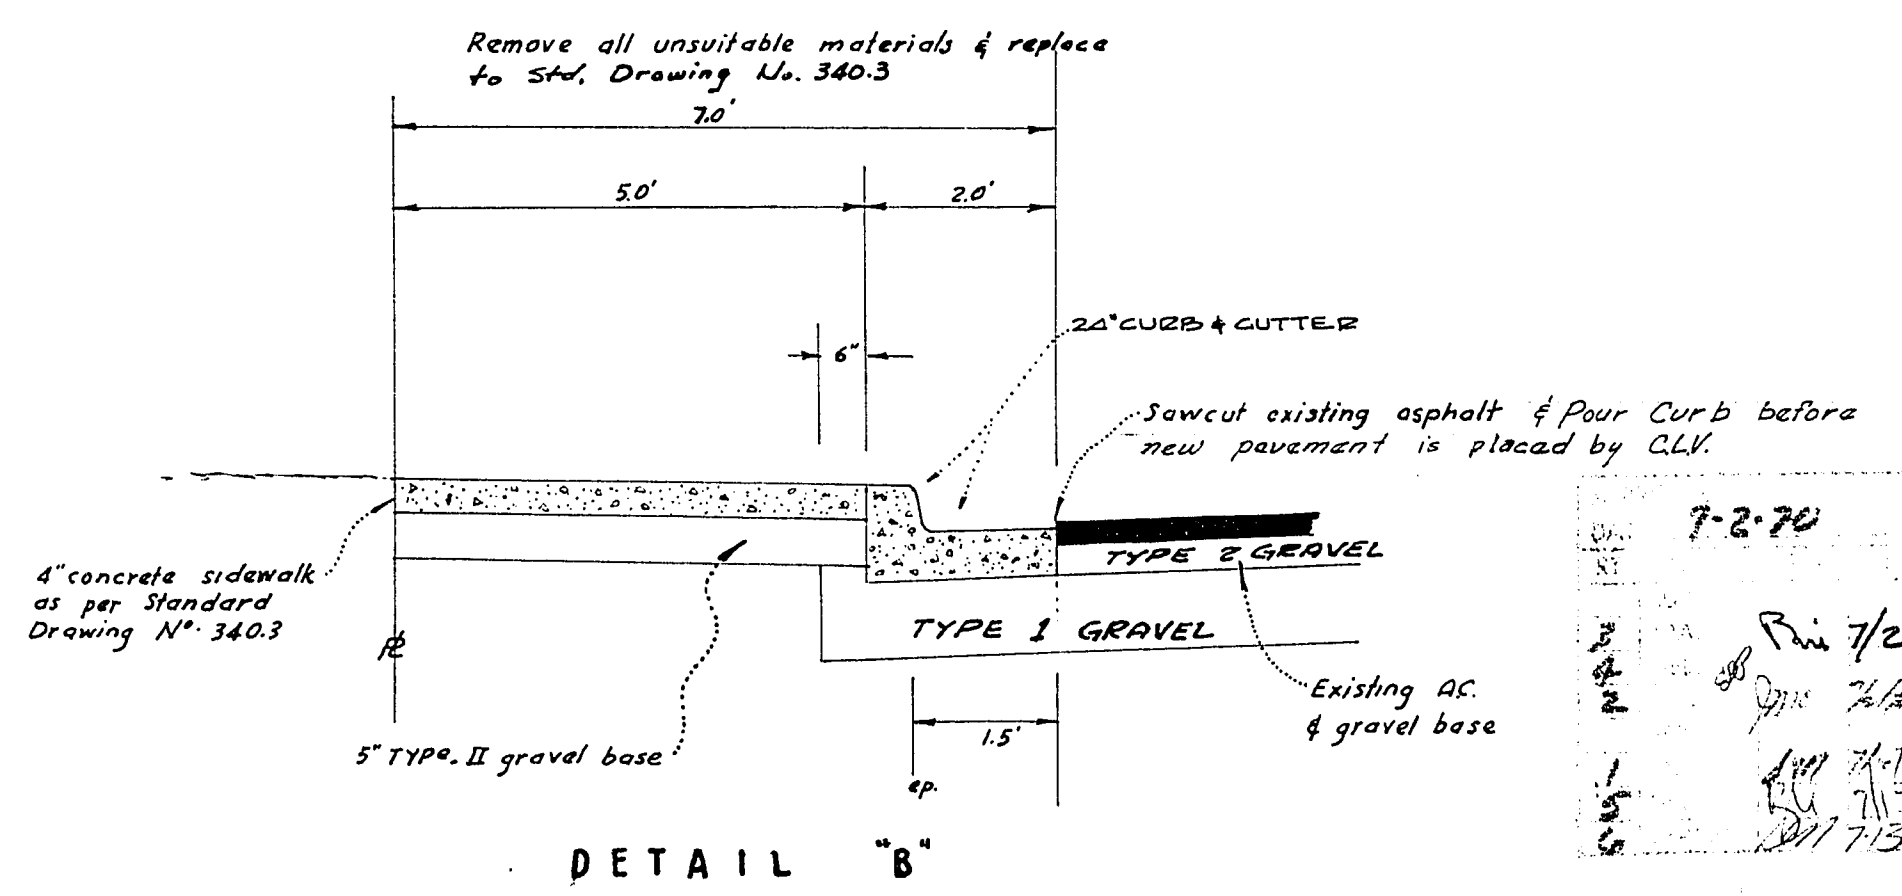


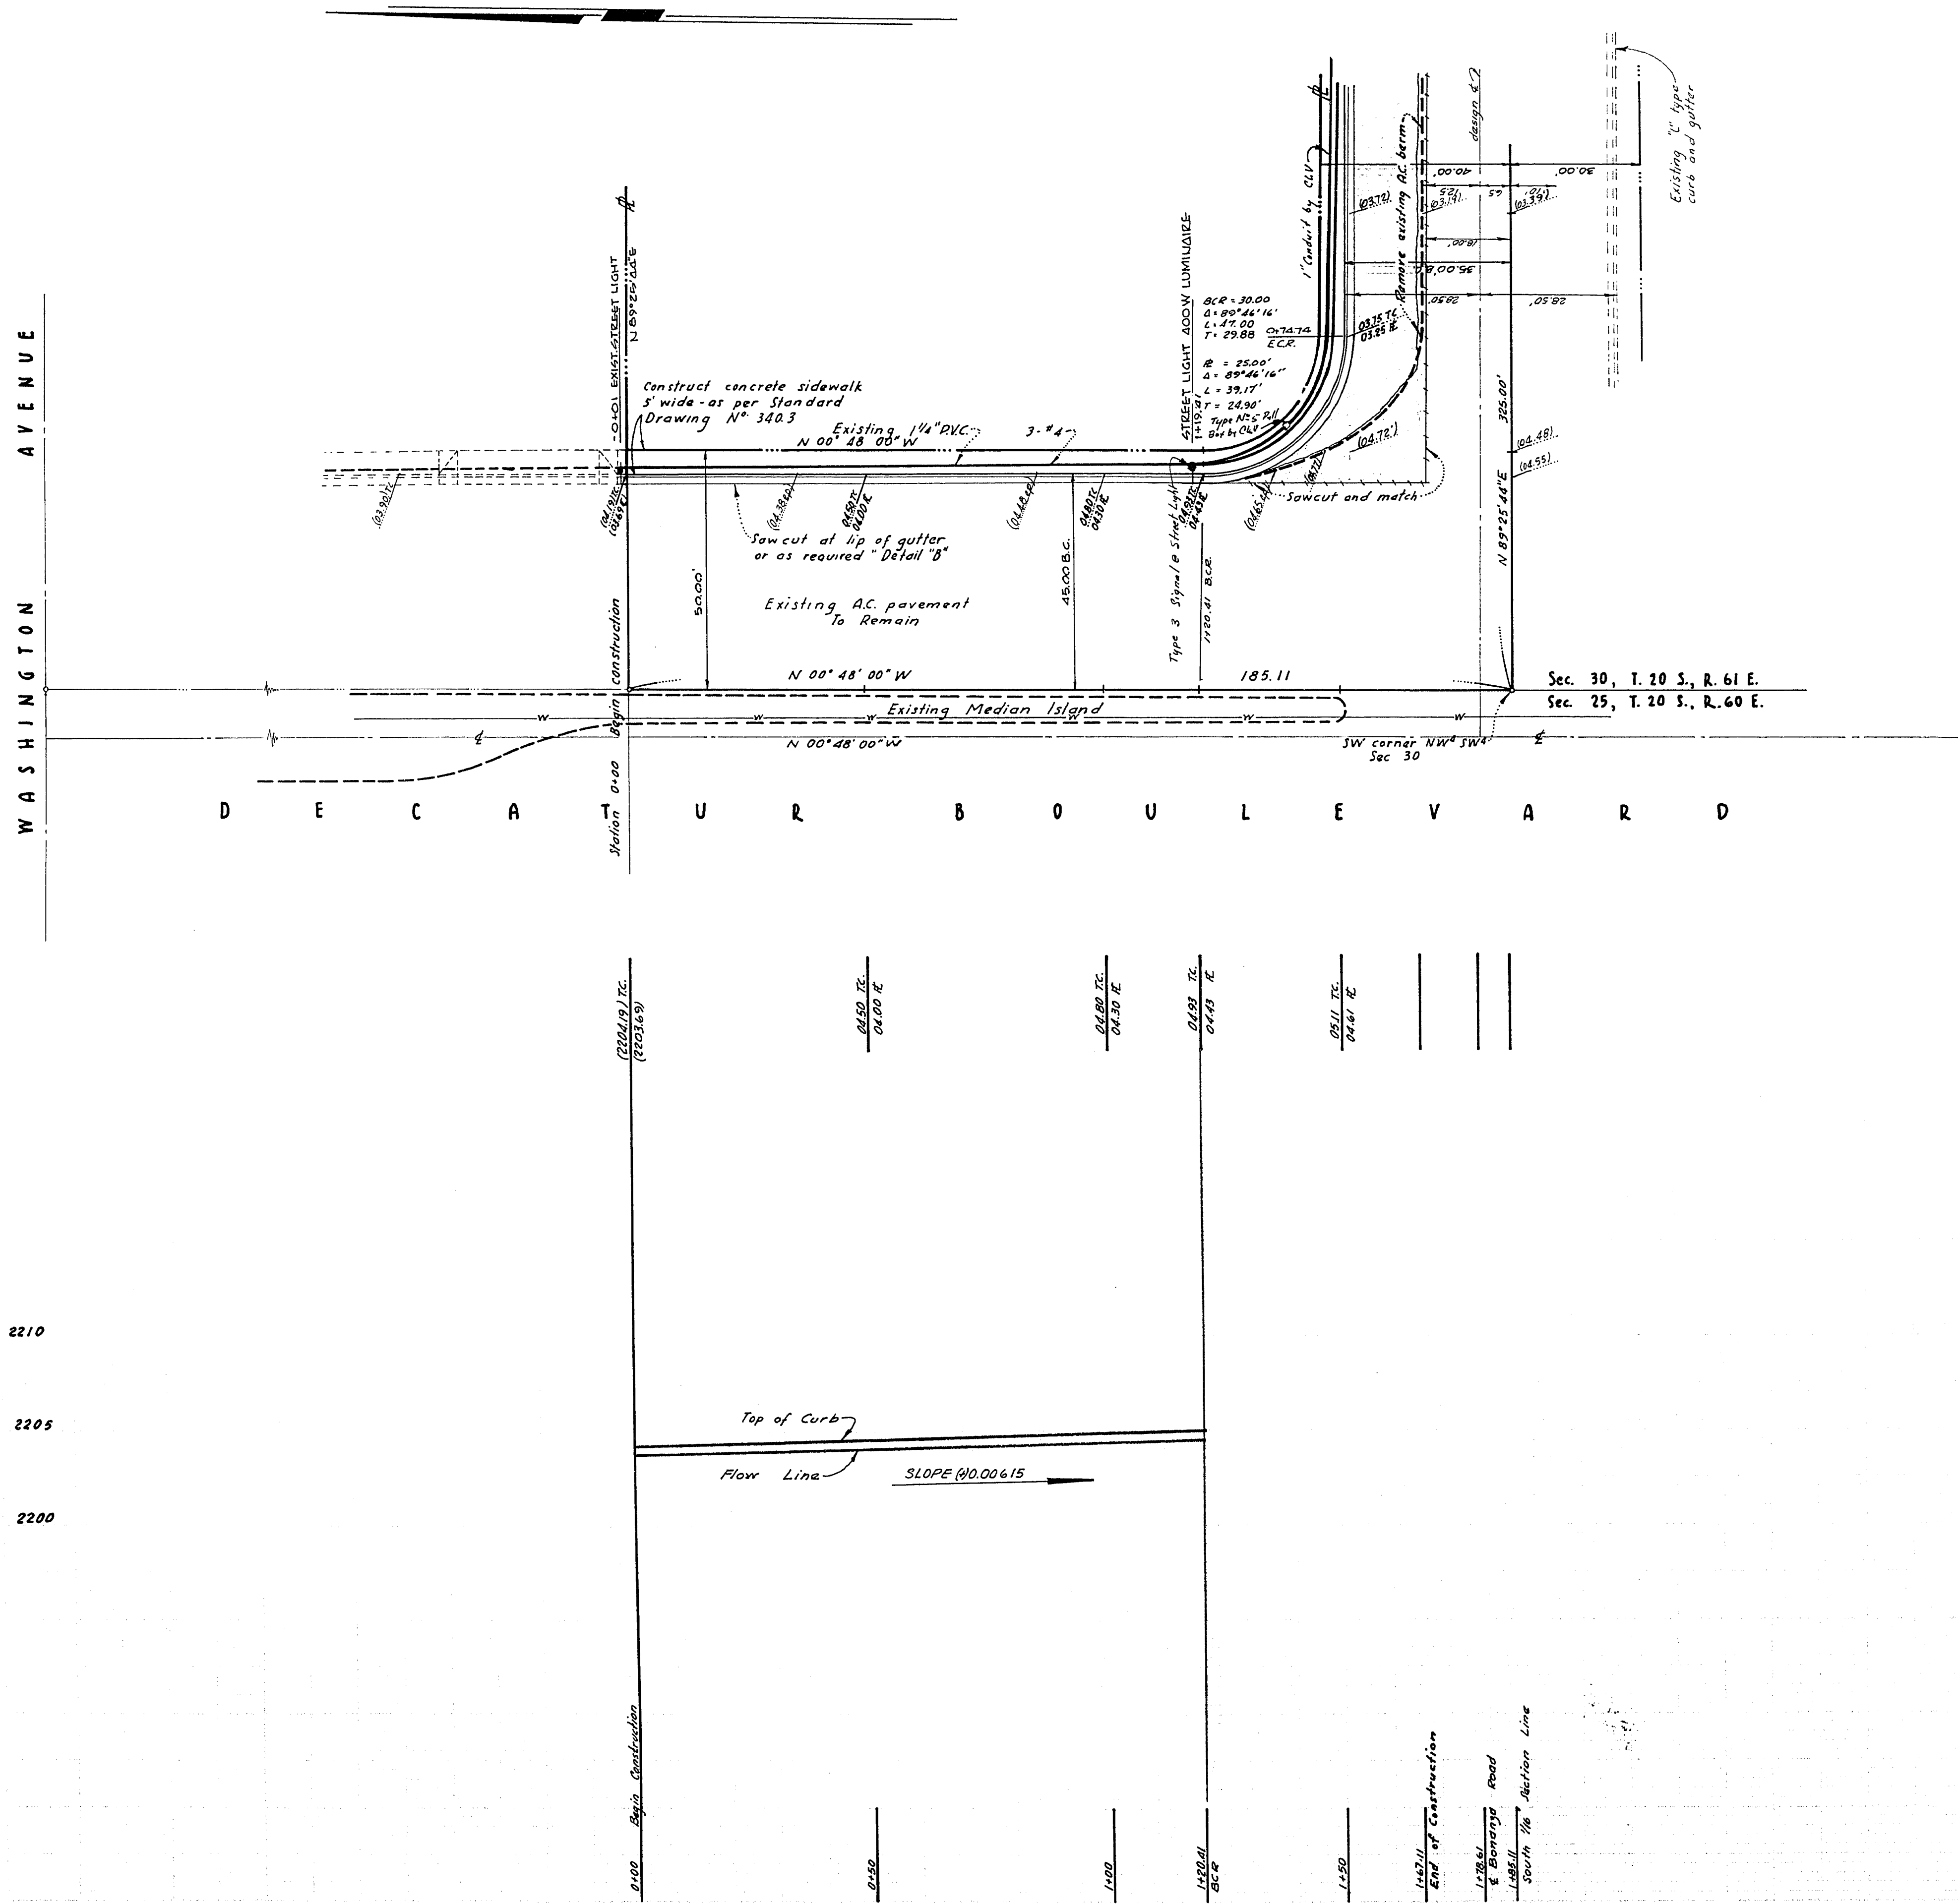

STREET DESIGN		DESIGN		REVISIONS	
A portion of the NW 1/4 SW 1/4 of Section 30 T. 20 S., R. 61 E., M.D. M. City of Las Vegas Clark County Nevada		LEAVITT & ASSOCIATES Regional Professional Engineers and Surveyors 556 East Sahara Avenue, Las Vegas, Nevada		APPROVALS	
Richard J. Baughman Civil Engineer		Richard J. Baughman Civil Engineer		7/13/70 Date	
17-4-130		107 V 827		7-10-70 Date	
DECATUR BLVD.		Ver: 1-5'		Horizontal: 1-20'	