


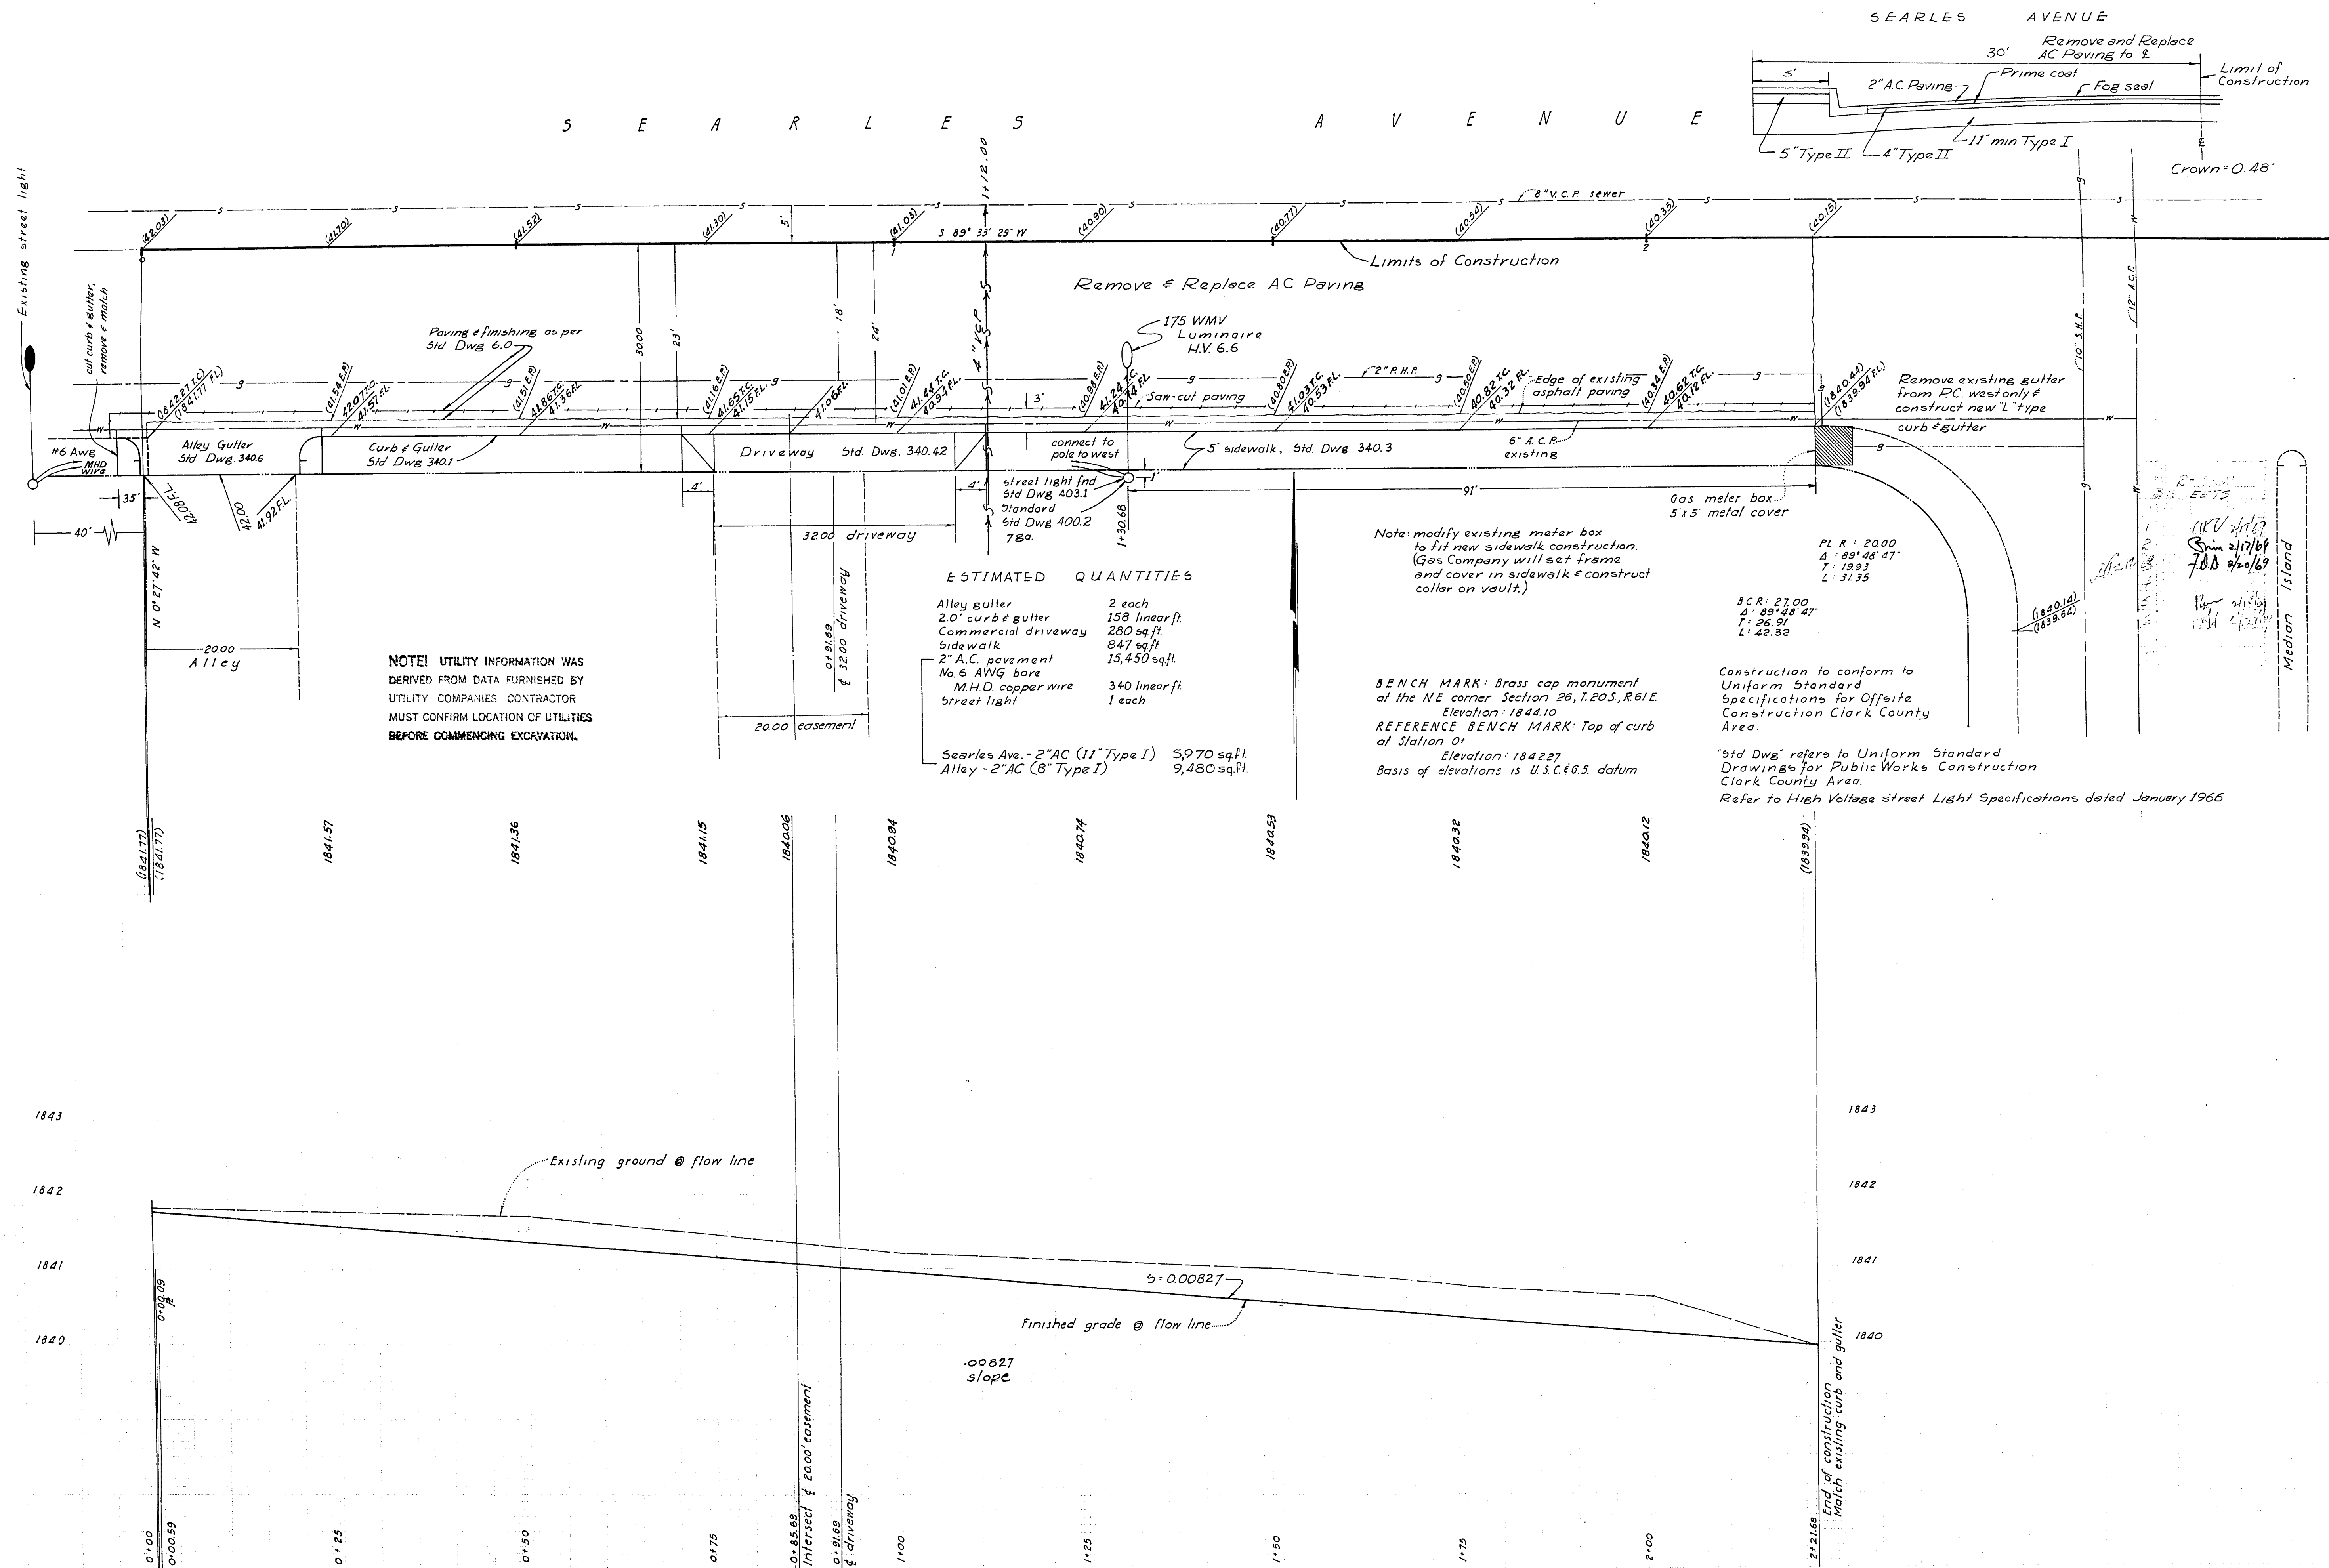

REVISIONS		
No.	Date	Description

APPROVALS		

LEAVITT & HOLLER SURVEYORS LIMITED Registered Professional Engineers 336 East Main Street, Phone 735-0230 Las Vegas, Nevada	Scale: Horizontal 1"=10' Vertical 1"=1'	Designated: Gary W. Holler Checked: Gary W. Holler City of Las Vegas
---	--	--