


12-4-84

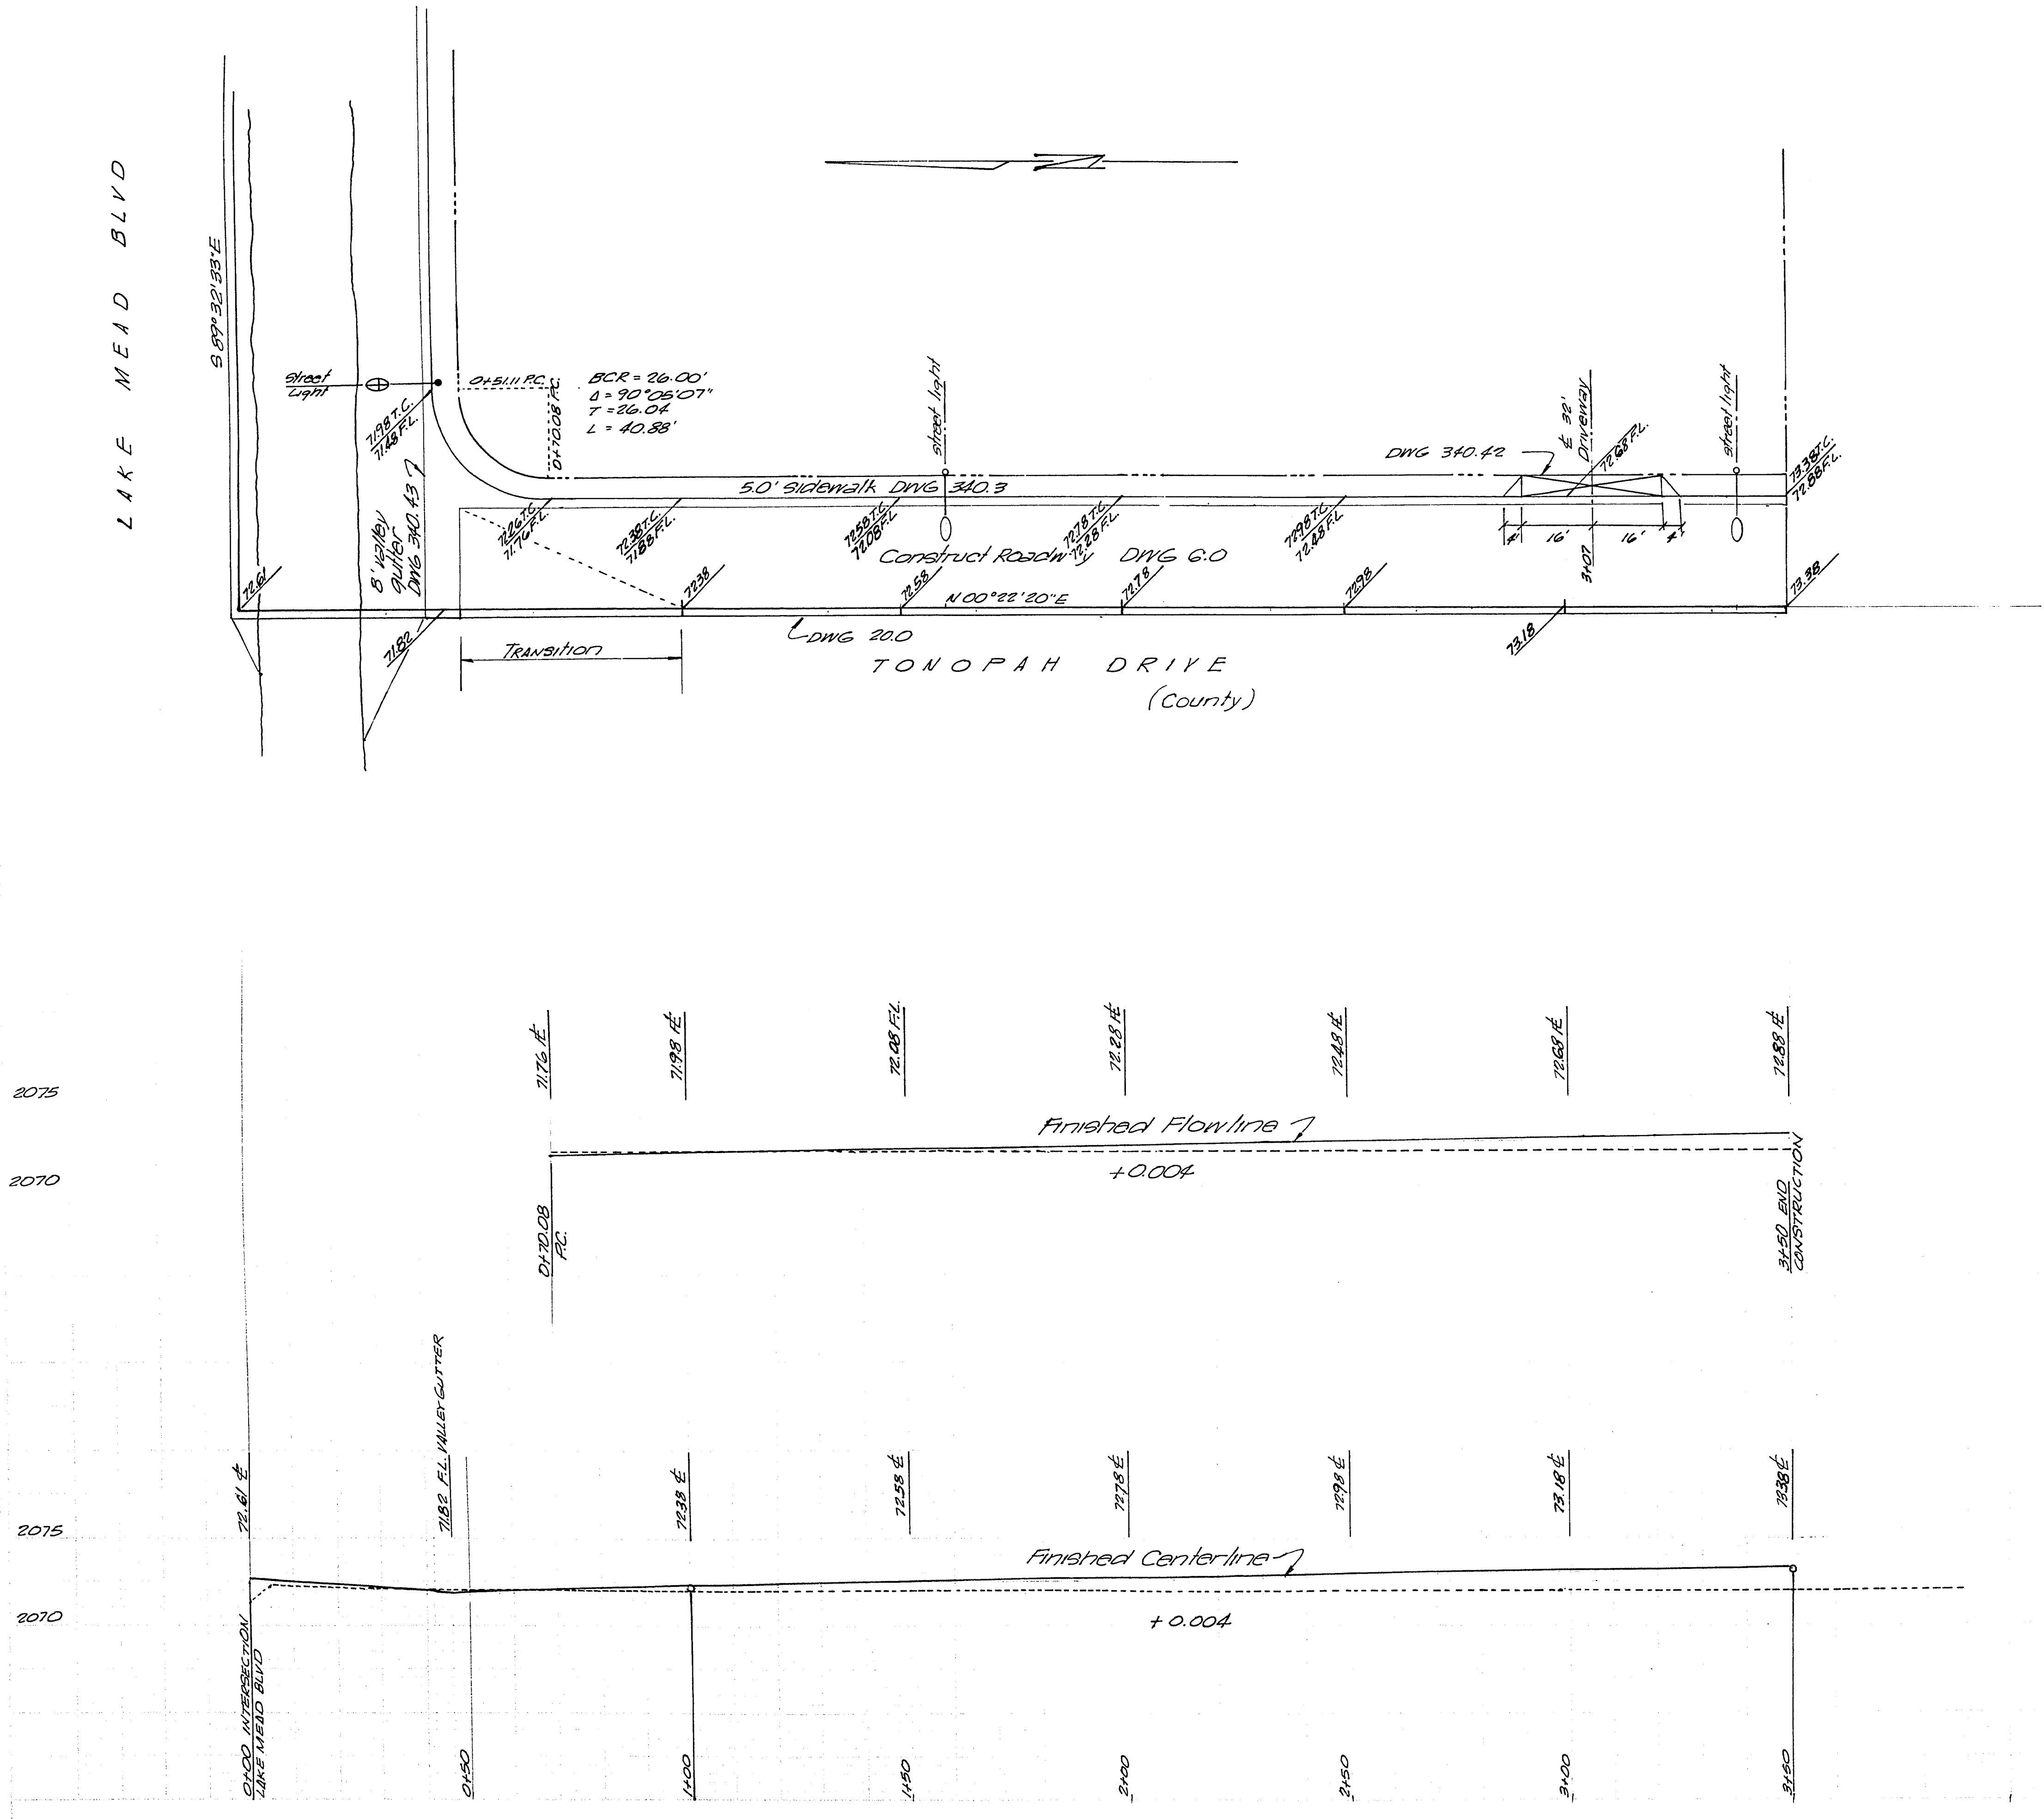

NOTE: UTILITY INFORMATION WAS DERIVED FROM DATA FURNISHED BY UTILITY COMPANIES. CONTRACTOR MUST CONFIRM LOCATION OF UTILITIES BEFORE COMMENCING EXCAVATION.

DATE	BY
12/4/84	7.88
12/4/84	7.88
REVISIONS	
DATE	DATE
DATE	DATE
DATE	DATE
APPROVALS	
CITY ENGINEER	DATE
FIELD ENGINEER	DATE
DESIGN	
TONOPAH DRIVE	
A PORTION OF SW 1/4 SECTION 2	
TOWNSHIP 20 SOUTH RANGE 41 EAST	
LAS VEGAS, NEVADA	
LEAVITT HOLLER	
REGISTERED PROFESSIONAL ENGINEERS	
530 EAST SAGUARO AVENUE	
LAS VEGAS, NEVADA	
Phone 795-0230	
Fax 795-0231	
Scale 1"=20'	
Checked J. J. Danner	