


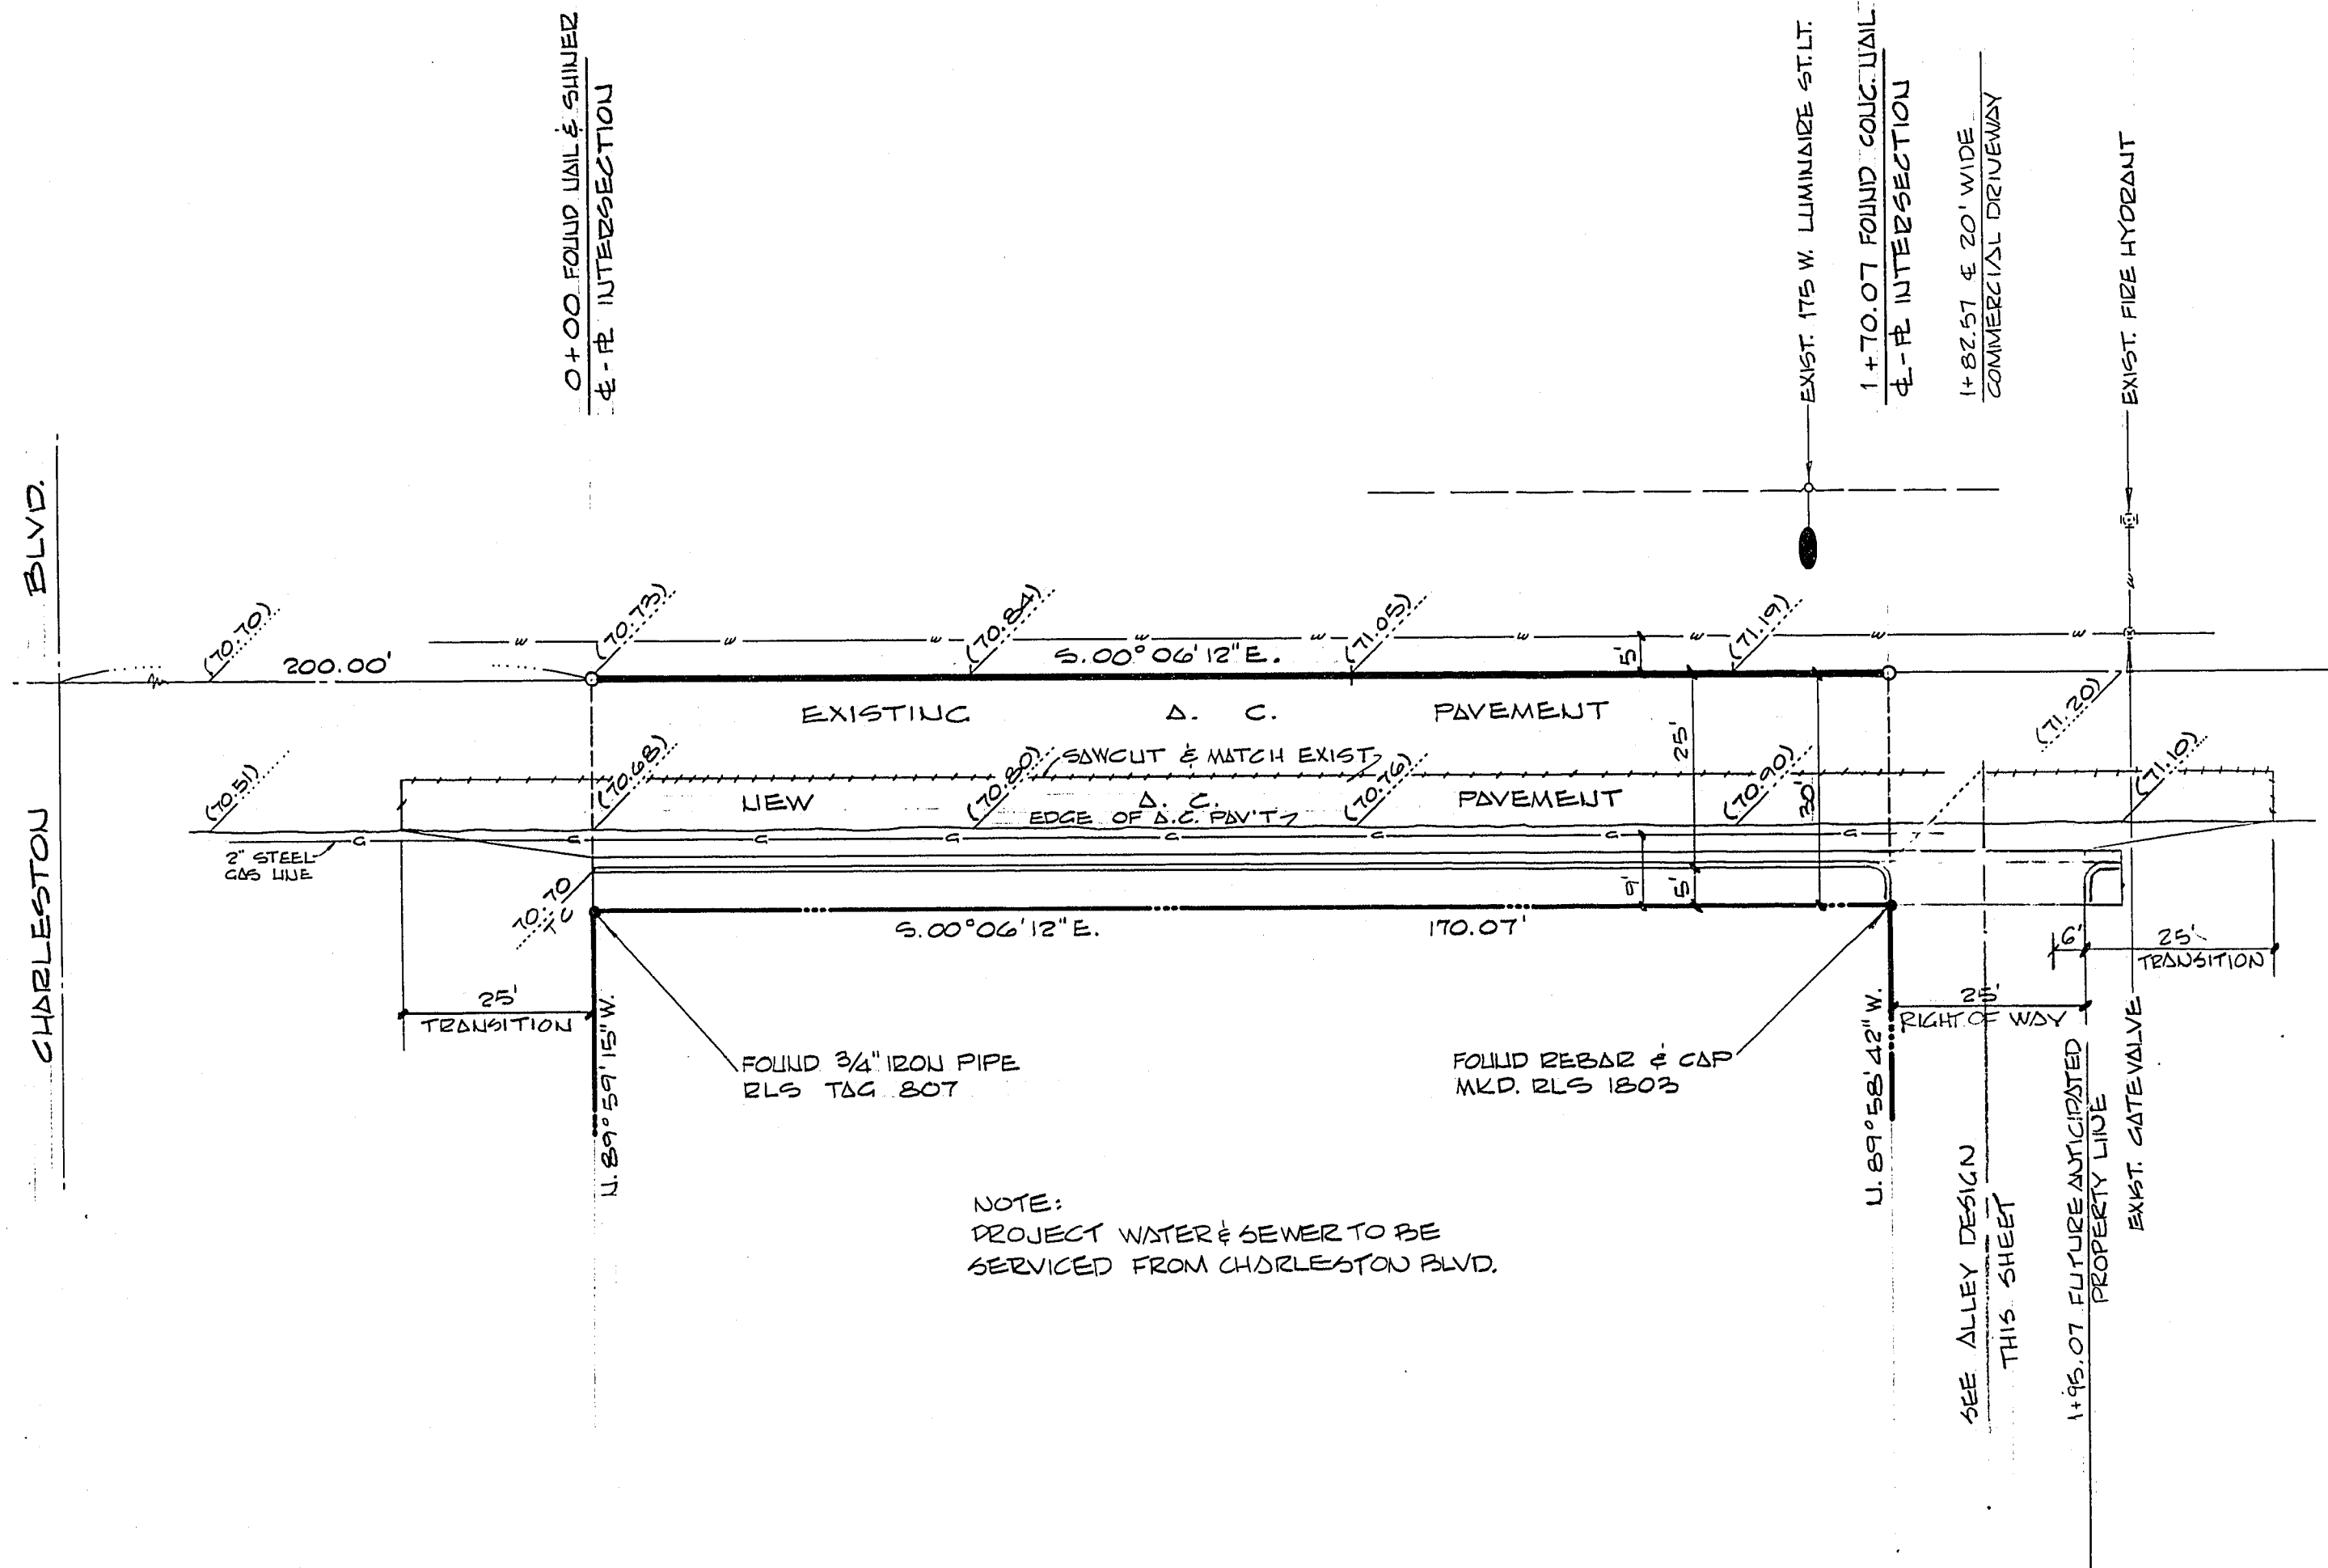

BENCH MARK


CITY OF LAS VEGAS BOLT & PLATE IN NW CORNER OF CHARLESTON BLVD & DECATUR BLVD.
C.L.V.B.M. #06036 DIP EL. 2199.66 CLV DATUM

NOTE:

ALL CONSTRUCTION SHALL CONFORM TO THE LATEST REVISED UNIFORM STANDARD SPECIFICATIONS AND DRAWINGS FOR PUBLIC WORKS CONSTRUCTION FOR THE CLARK COUNTY AREA, CLARK COUNTY, NEVADA

ESTIMATED QUANTITIES


2" AC PAVEMENT	188 SQ. YDS.
1" TYPE CURB & GUTTER	170 LF
4" CONC. SIDEWALK	850 SQ. FT.
TEMP AC PAVEMENT	45 SQ. YDS.
FOG SEAL	233 SQ. YDS.
TYPE II GRAVEL	39 CU. YDS.
TYPE I GRAVEL	57 CU. YDS.
S/SWALUT	232 LF
2" AC PAVEMENT (ALLEY)	708 SQ. Y.

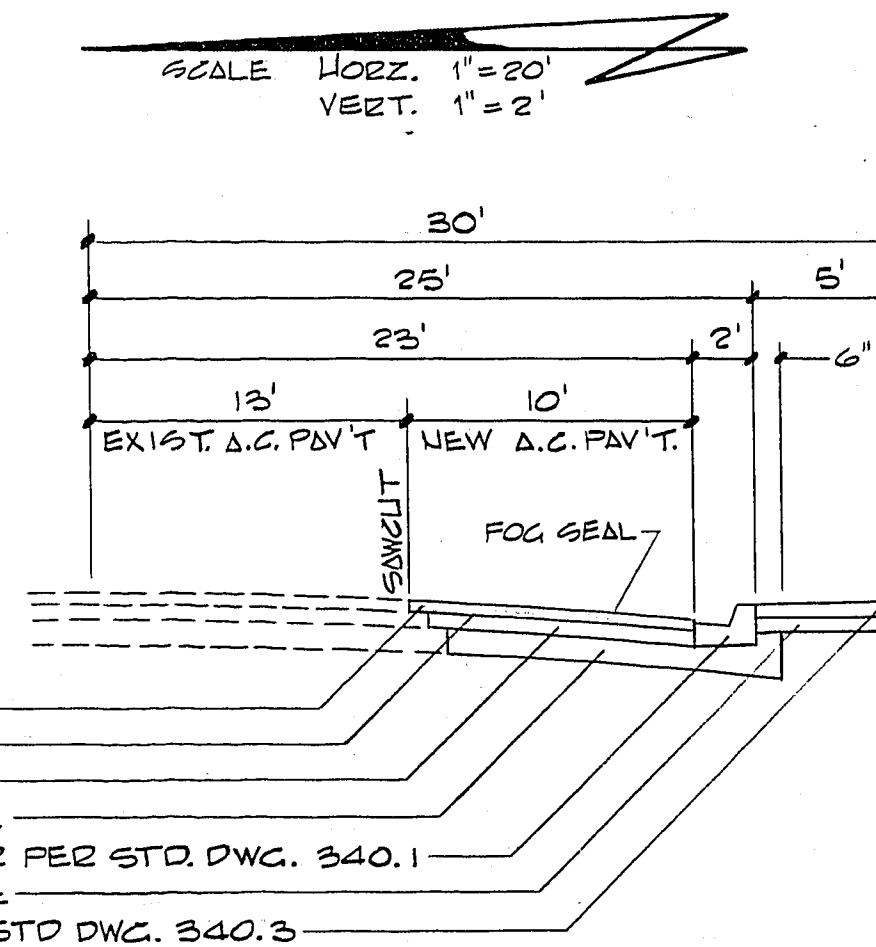


HALF STREET SECTION VISTA DRIVE

APPROVALS


<i>William J. Turner</i> CITY ENGINEER	6/27/77 DATE
<i>Robert J. Wilson</i> FIELD OPERATIONS ENGR.	6-27-77 DATE
<i>James R. Jones</i> QUALITY CONTROL ENGR.	6/27/77 DATE

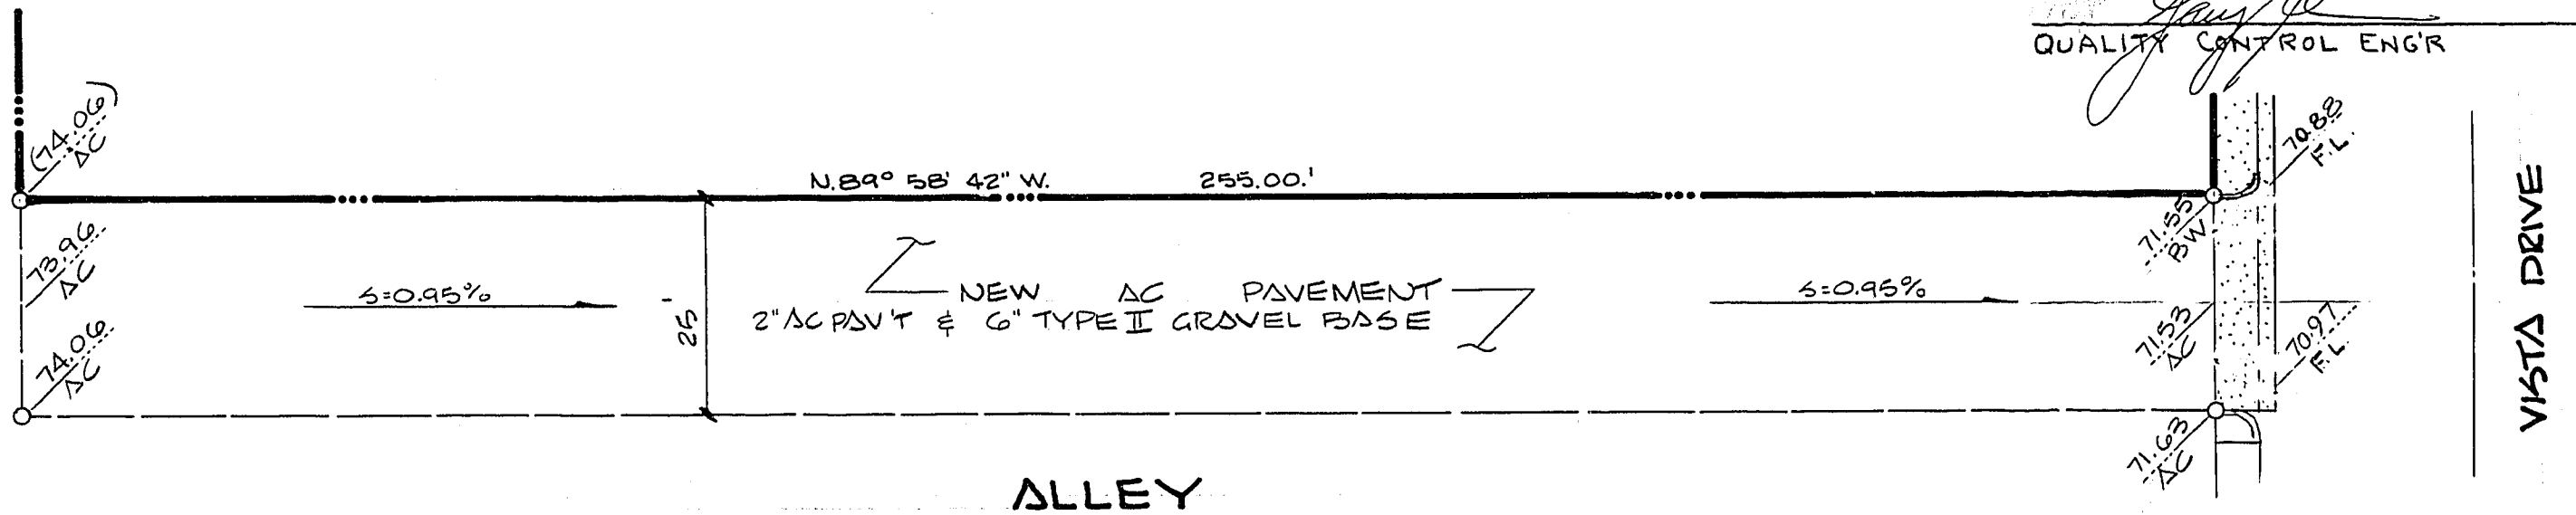

ALLEY

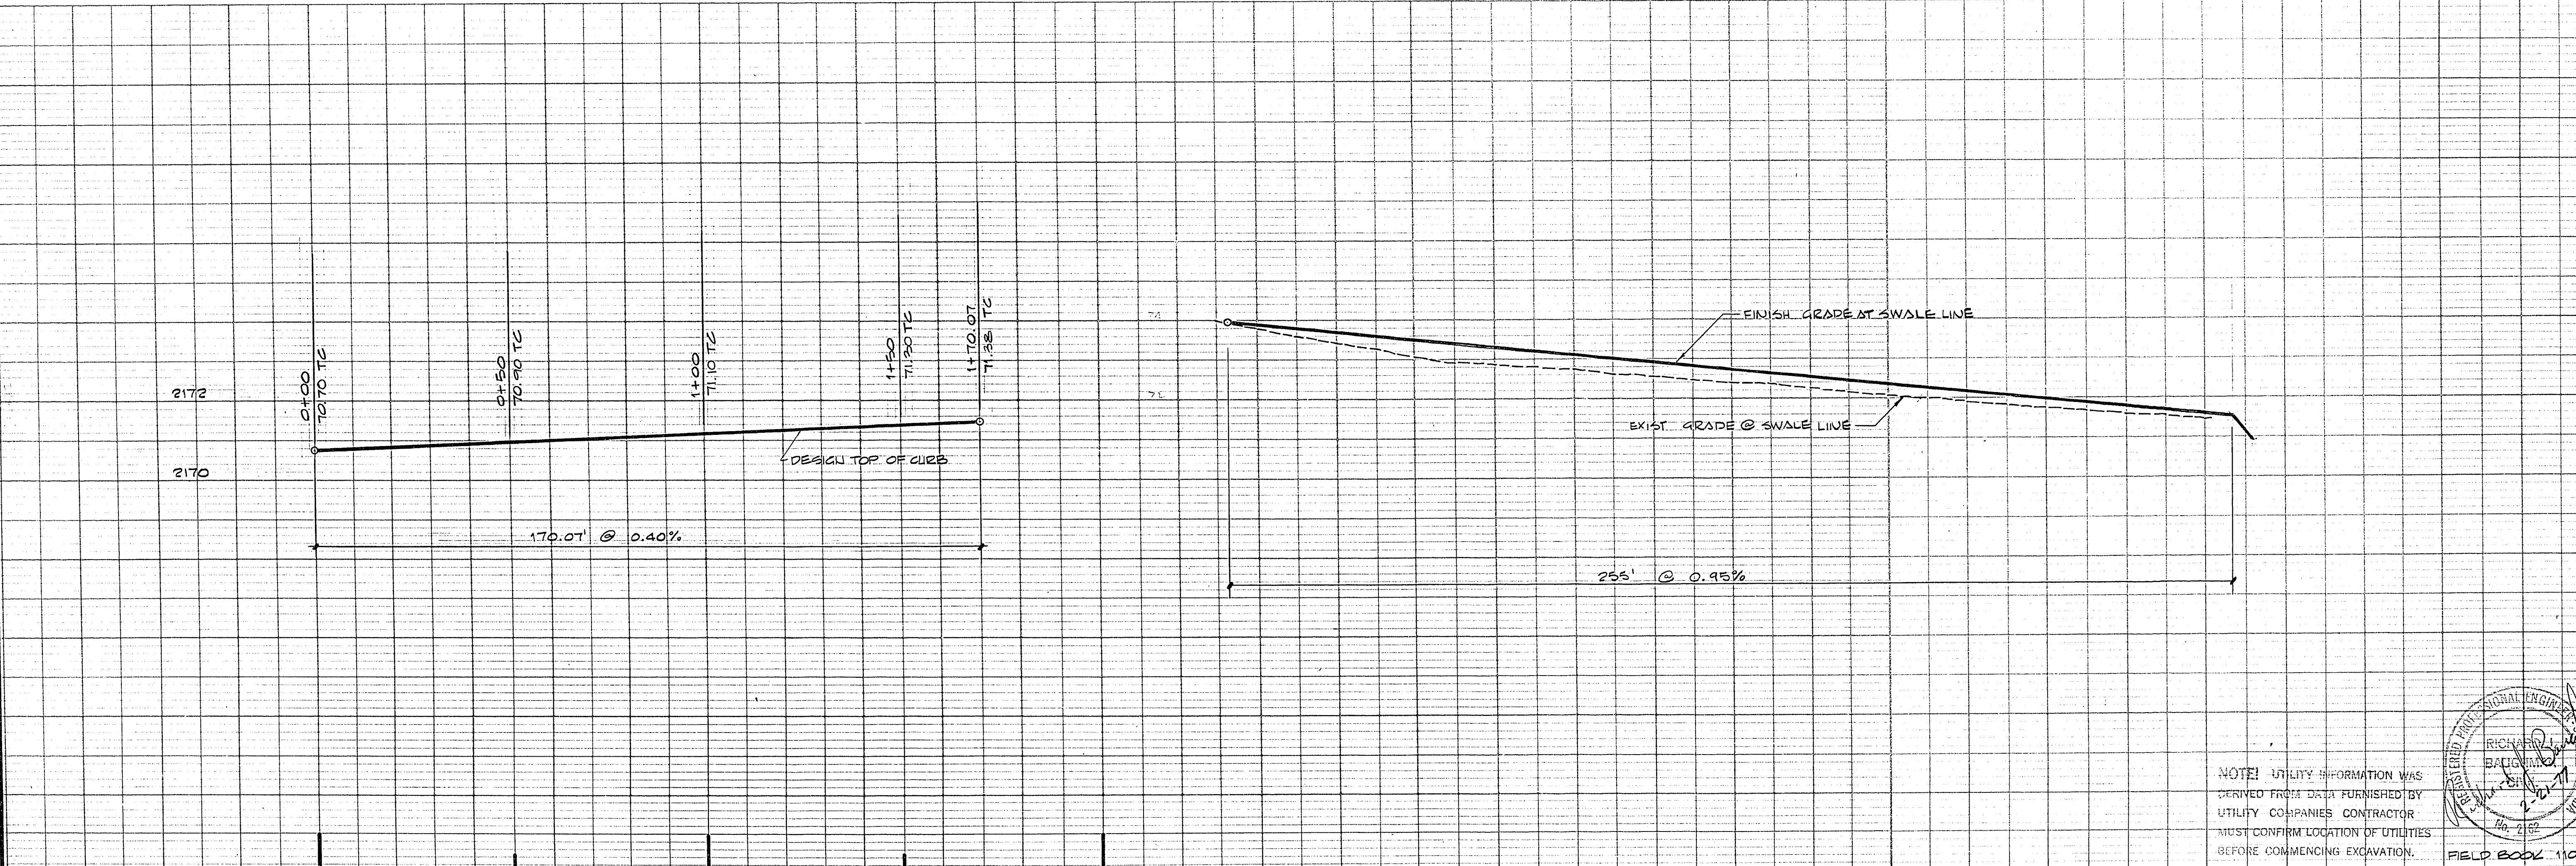

NOTE: UTILITY INFORMATION WAS DERIVED FROM DATA FURNISHED BY UTILITY COMPANIES. CONTRACTOR MUST CONFIRM LOCATION OF UTILITIES BEFORE COMMENCING EXCAVATION.

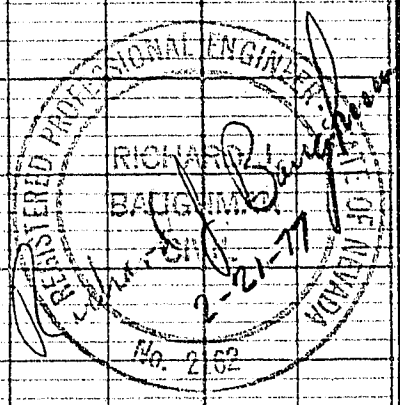

STREET DESIGN
SECTION 6, TOWNSHIP 21 SOUTH, RANGE 61 EAST, M.P.B. & M.
CITY OF LAS VEGAS

BAUGHMAN & TURNER
CIVIL ENGINEERS
MINING ENGINEERS
LAND SURVEYORS
2325 WEST CHARLESTON BOULEVARD
LAS VEGAS, NEVADA 89102
702-735-5771

REVISIONS
DATE NO. BY
8/27/77 1 ADDED ALLEY DESIGN

PREPARED FOR:
CARPETARIA

DATE: FEBRUARY, 1977
DESIGN: E.P.R.
DRAWN: E.P.R.
CHECK: E.J.B.
SCALE: AS NOTED

SHEET
11
OF
11
PROJ. NO.